


M A L I B U

P. 1 - 414 - 416

Waite Phillips
QR.19774-47
QR.19749-52

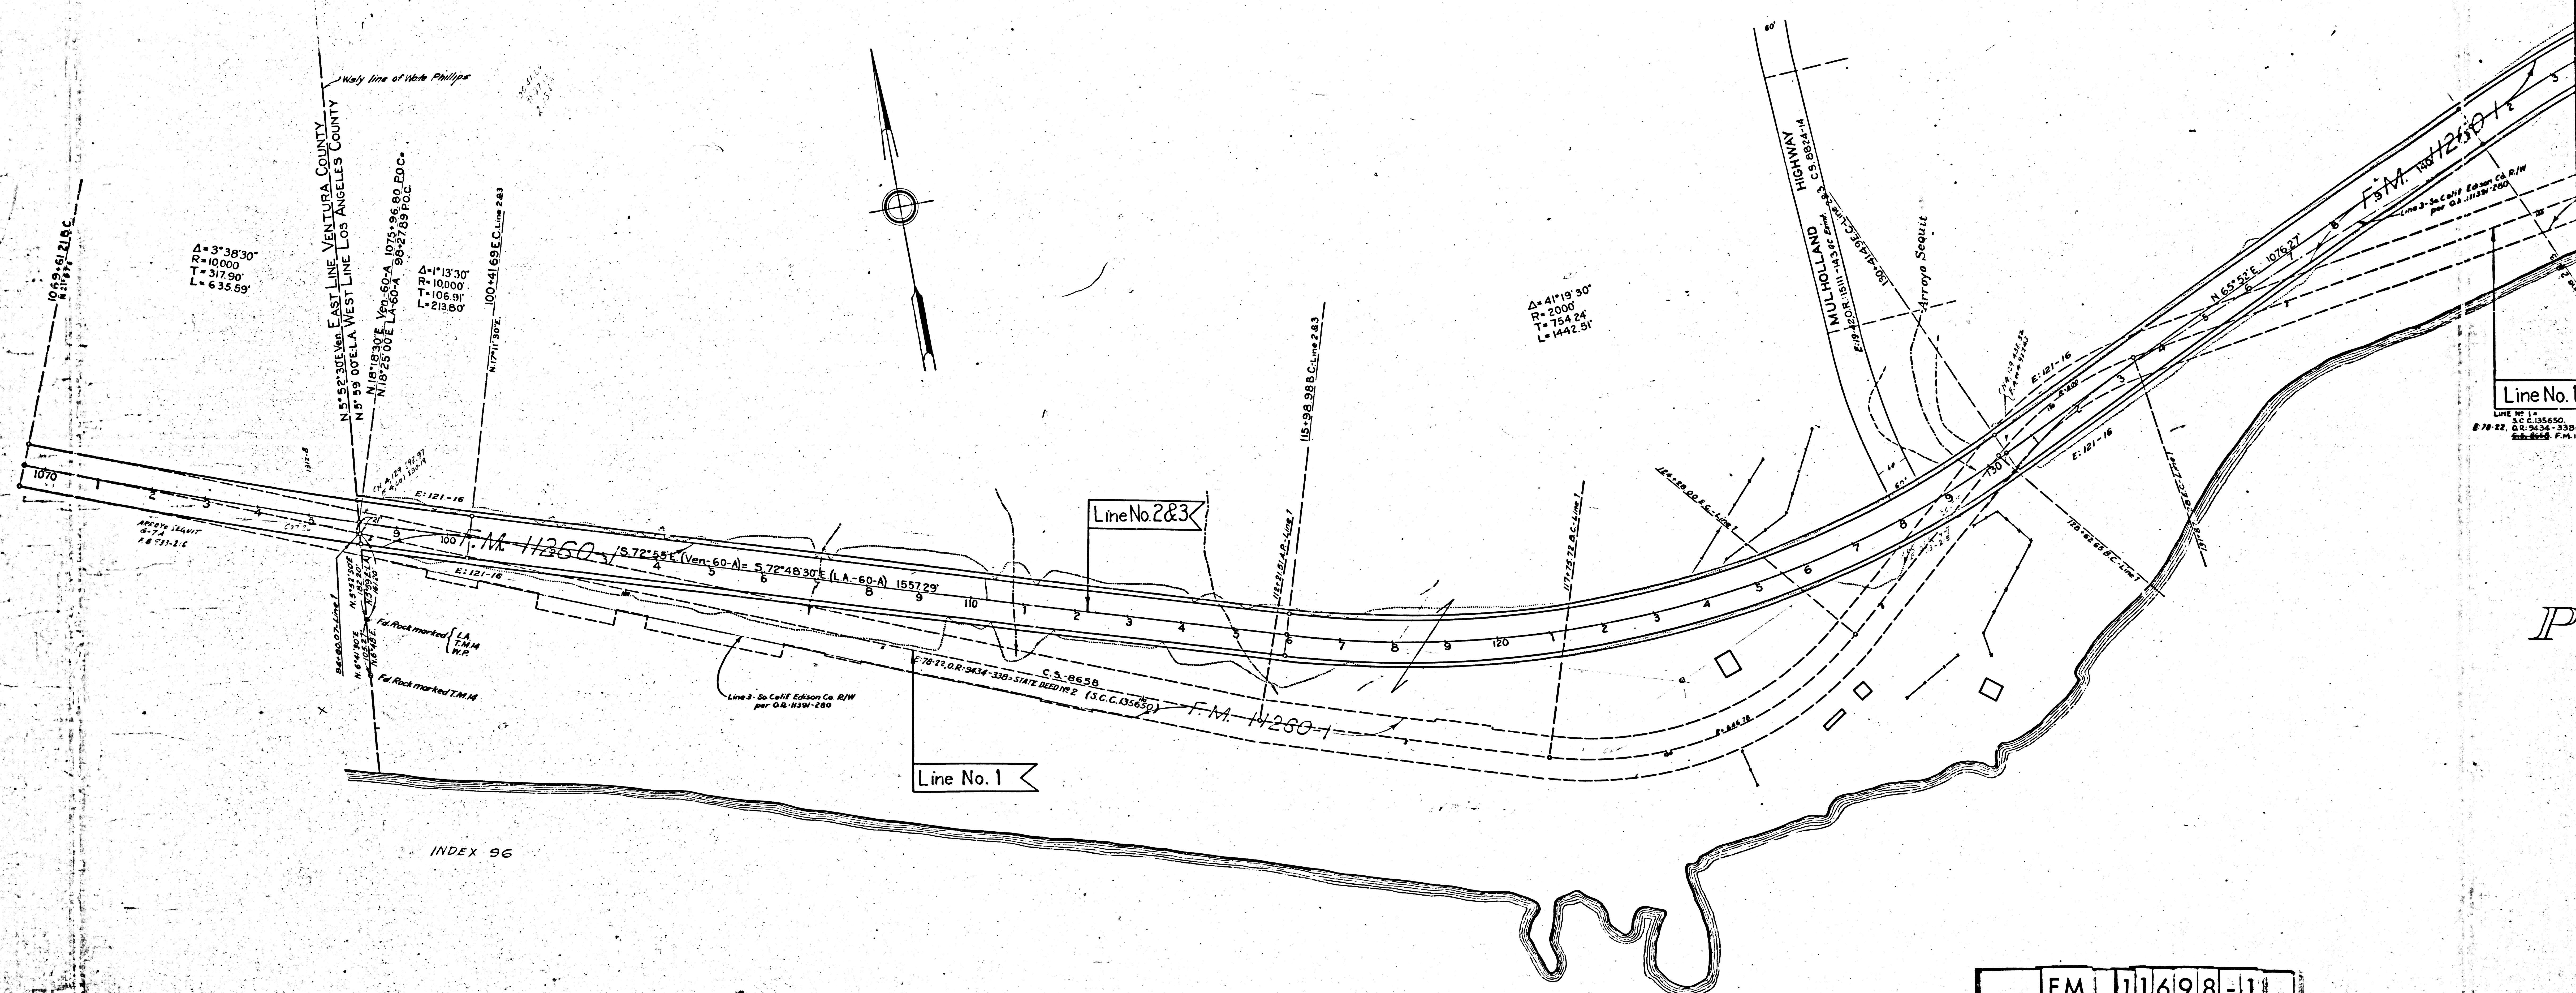

INDEX 96

Line No. 1
LINE Nº 1
S.C.C. 135650.
22, Q.R. 9434 - 338
~~C.E. 8658~~ F.M. 1

P

F.M. 11698-1

A 1 OF A 8

LINE NO 2*
D:97-255, O.R:12839-30-STATE DEED NO 4
D:97-260, O.R:12758-231- " " 6
D:97-261, O.R:12746-284- " " 7
~~C-5-B-508 F.M.10588~~
LINE NO 3*
E:19-194, O.R:15228-342-STATE DEED NO 12
~~C-5-B-280 (THIS MAP) F.M.11260~~

Line No. 2&3

Line No. 1

LINE NO 1 =
S.C.C. 135650.
E-70-22, Q.R.: 9434-338-STATE DEED NO 2
C.S. 8658, F.M. 18658

P A C I F I C

O C E A N

F.M.	11698-1
------	---------

A 2 OF A 8

R A N C H O

T O P A N G A

M A L I B U

S E Q U I

P. 1-414-416

David L. Falkoff
OR 19875-221

Δ=10°16'
R=2000
T=179.67
L=338.37

Line No.2&3

Line No.12&3

Line No.1

San Nicholas Creek

FM 11698-11

A3 OF A8

EQUIT

H. Charles Lagon
OR 20376-139

Albert Behrsfack & Chas S. Offer
OR 22730-289

Los Alisos
R. Raymond & Maria
C. Goodson

Oscar Anderson
OR 18061-313

RANCHO

A=2°34'
R=10,000
T=224.02
L=447.97

Line No. 1,2,3

Line No. 2&3

Line No. 1

PACIFIC

OCEA

INDEX 96 INDEX 95

F.M. 11698-11
A4 OF A8

S E Q U I T

P. 1 - 414 - 416

Donald Baillard et.
08-18403-131

$\Delta = 4^{\circ}21'$
 $R = 10,000'$
 $T = 379.79'$
 $L = 759.22'$

Benjamin Louis & Kathleen Dorothy Hudson
OR 19959-224

LINE NO 2 =
D:97-255, O.R:12839-30 STATE DEED NO 4
D:97-261, O.R:12758-231 " " " 6
D:97-260, O.R:12746-284 " " " 7

LINE NO 3=
E:19-194, O.R:15228-342=STATE DEED NO:7
G.S.B-1260(=THIS MAP). F.M.11260

Line No. 2

Line No. 3

Line No.1,2,3 <

Line No. 2&3<

Line No.123

Line No. 1


Line No. 1

$$\begin{array}{r} 2812 + 23.98 \\ 274 + 36.41 \\ \hline 857.57 \end{array}$$
$$\begin{array}{r} 1671.69 \\ + 857.57 \\ \hline 2529.26 \end{array}$$

C E A N

F.M. 11698-1

A 5 OF A 8

 

PACIFIC

Photograph

FM	11698-11	
A6	OF	A8

ANCHOR

TOPANGA

MALIBU

SEQUIT

P. 1 - 414 - 416

Photograph

TRACT No 12971

112 248-49-50

Willis R. Bailard
O.R. 18590-196

Photo

Line No.2

Line No.3

Line No.1

OCEAN

F.M. 11698-11


A7 OF A8

7

MALIBU SEQUIT

P. 1-414-416

DIST COUNTY RTE SEC SHEET TOTALS
VII LA 60 A 1 3
Personal
DIST TIME DIST

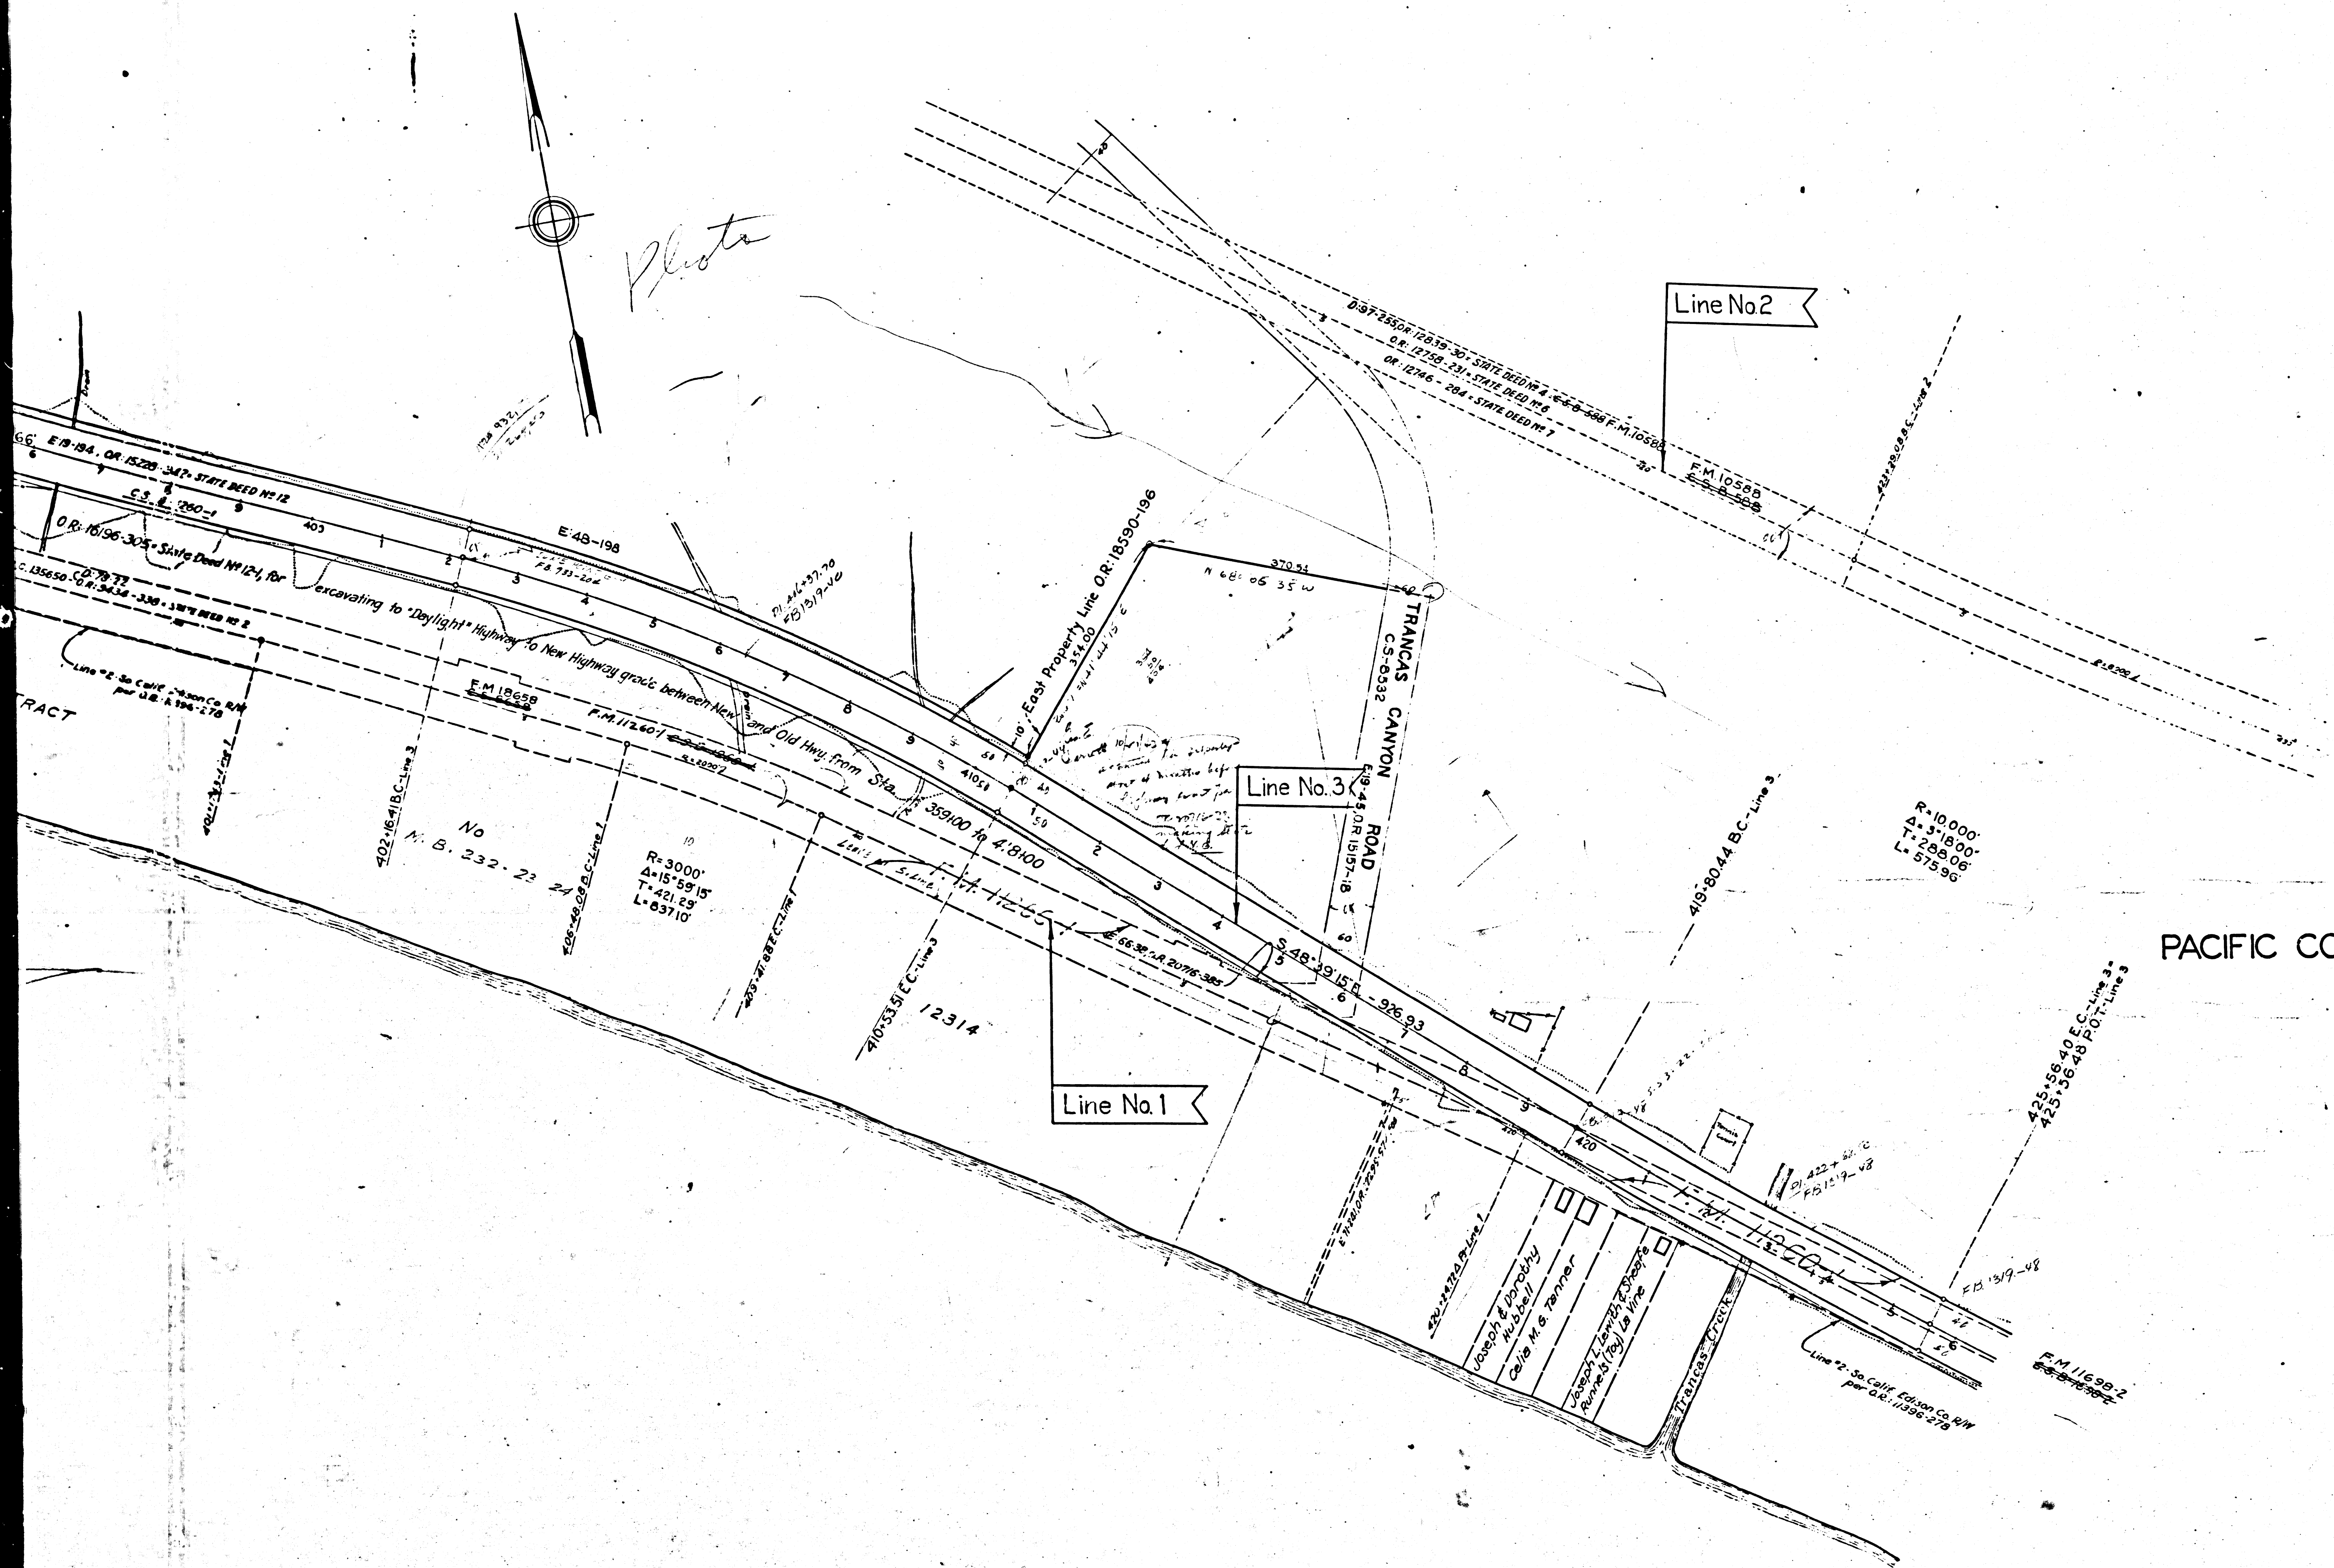

STATE OF CALIFORNIA
DEPARTMENT OF PUBLIC WORKS
DIVISION OF HIGHWAYS

RIGHT OF WAY MAP

OF
ROAD VII-LA-60-A
FROM VENTURA-LOS ANGELES COUNTY
LINE TO LAS FLORES CANYON

Sheet 1 of 3 Sheets

SCALE IN FEET
0 100 200 300 400 500
June 1938

C.S.B-1698
NEG. 567 SHT. 1

LEGEND

- Line shown thus and designated as Line No. 1 =
80 foot R/W per SCC #135650 (OR-9434-338) - D: 78-22
Deed N2 2
- Line shown thus and designated as Line No. 2 =
80 foot R/W per OR: 12839-30 (C.S.B-583) - D: 97-255
D: 97-260
See also Deed #4-OR-12839-30; Deed #6-OR-12758-231, and Deed #7-OR-12746-284 - D: 97-261
- Line shown thus and designated as Line No. 3 =
80 foot R/W per OR: 15228-342 (C.S.B-1266) - E: 19-194
F.M. 11260
- Edge of slope of ultimate 80' roadbed on Line No. 3
- Existing So. Calif. Edison Co. power poles
- Proposed So. Calif. Edison Co. power poles
- Existing So. Calif. Edison Co. pole line easement
- Proposed So. Calif. Edison Co. pole line easement

INDEX # 94
95

FM 11698-1
A8 OF A8