


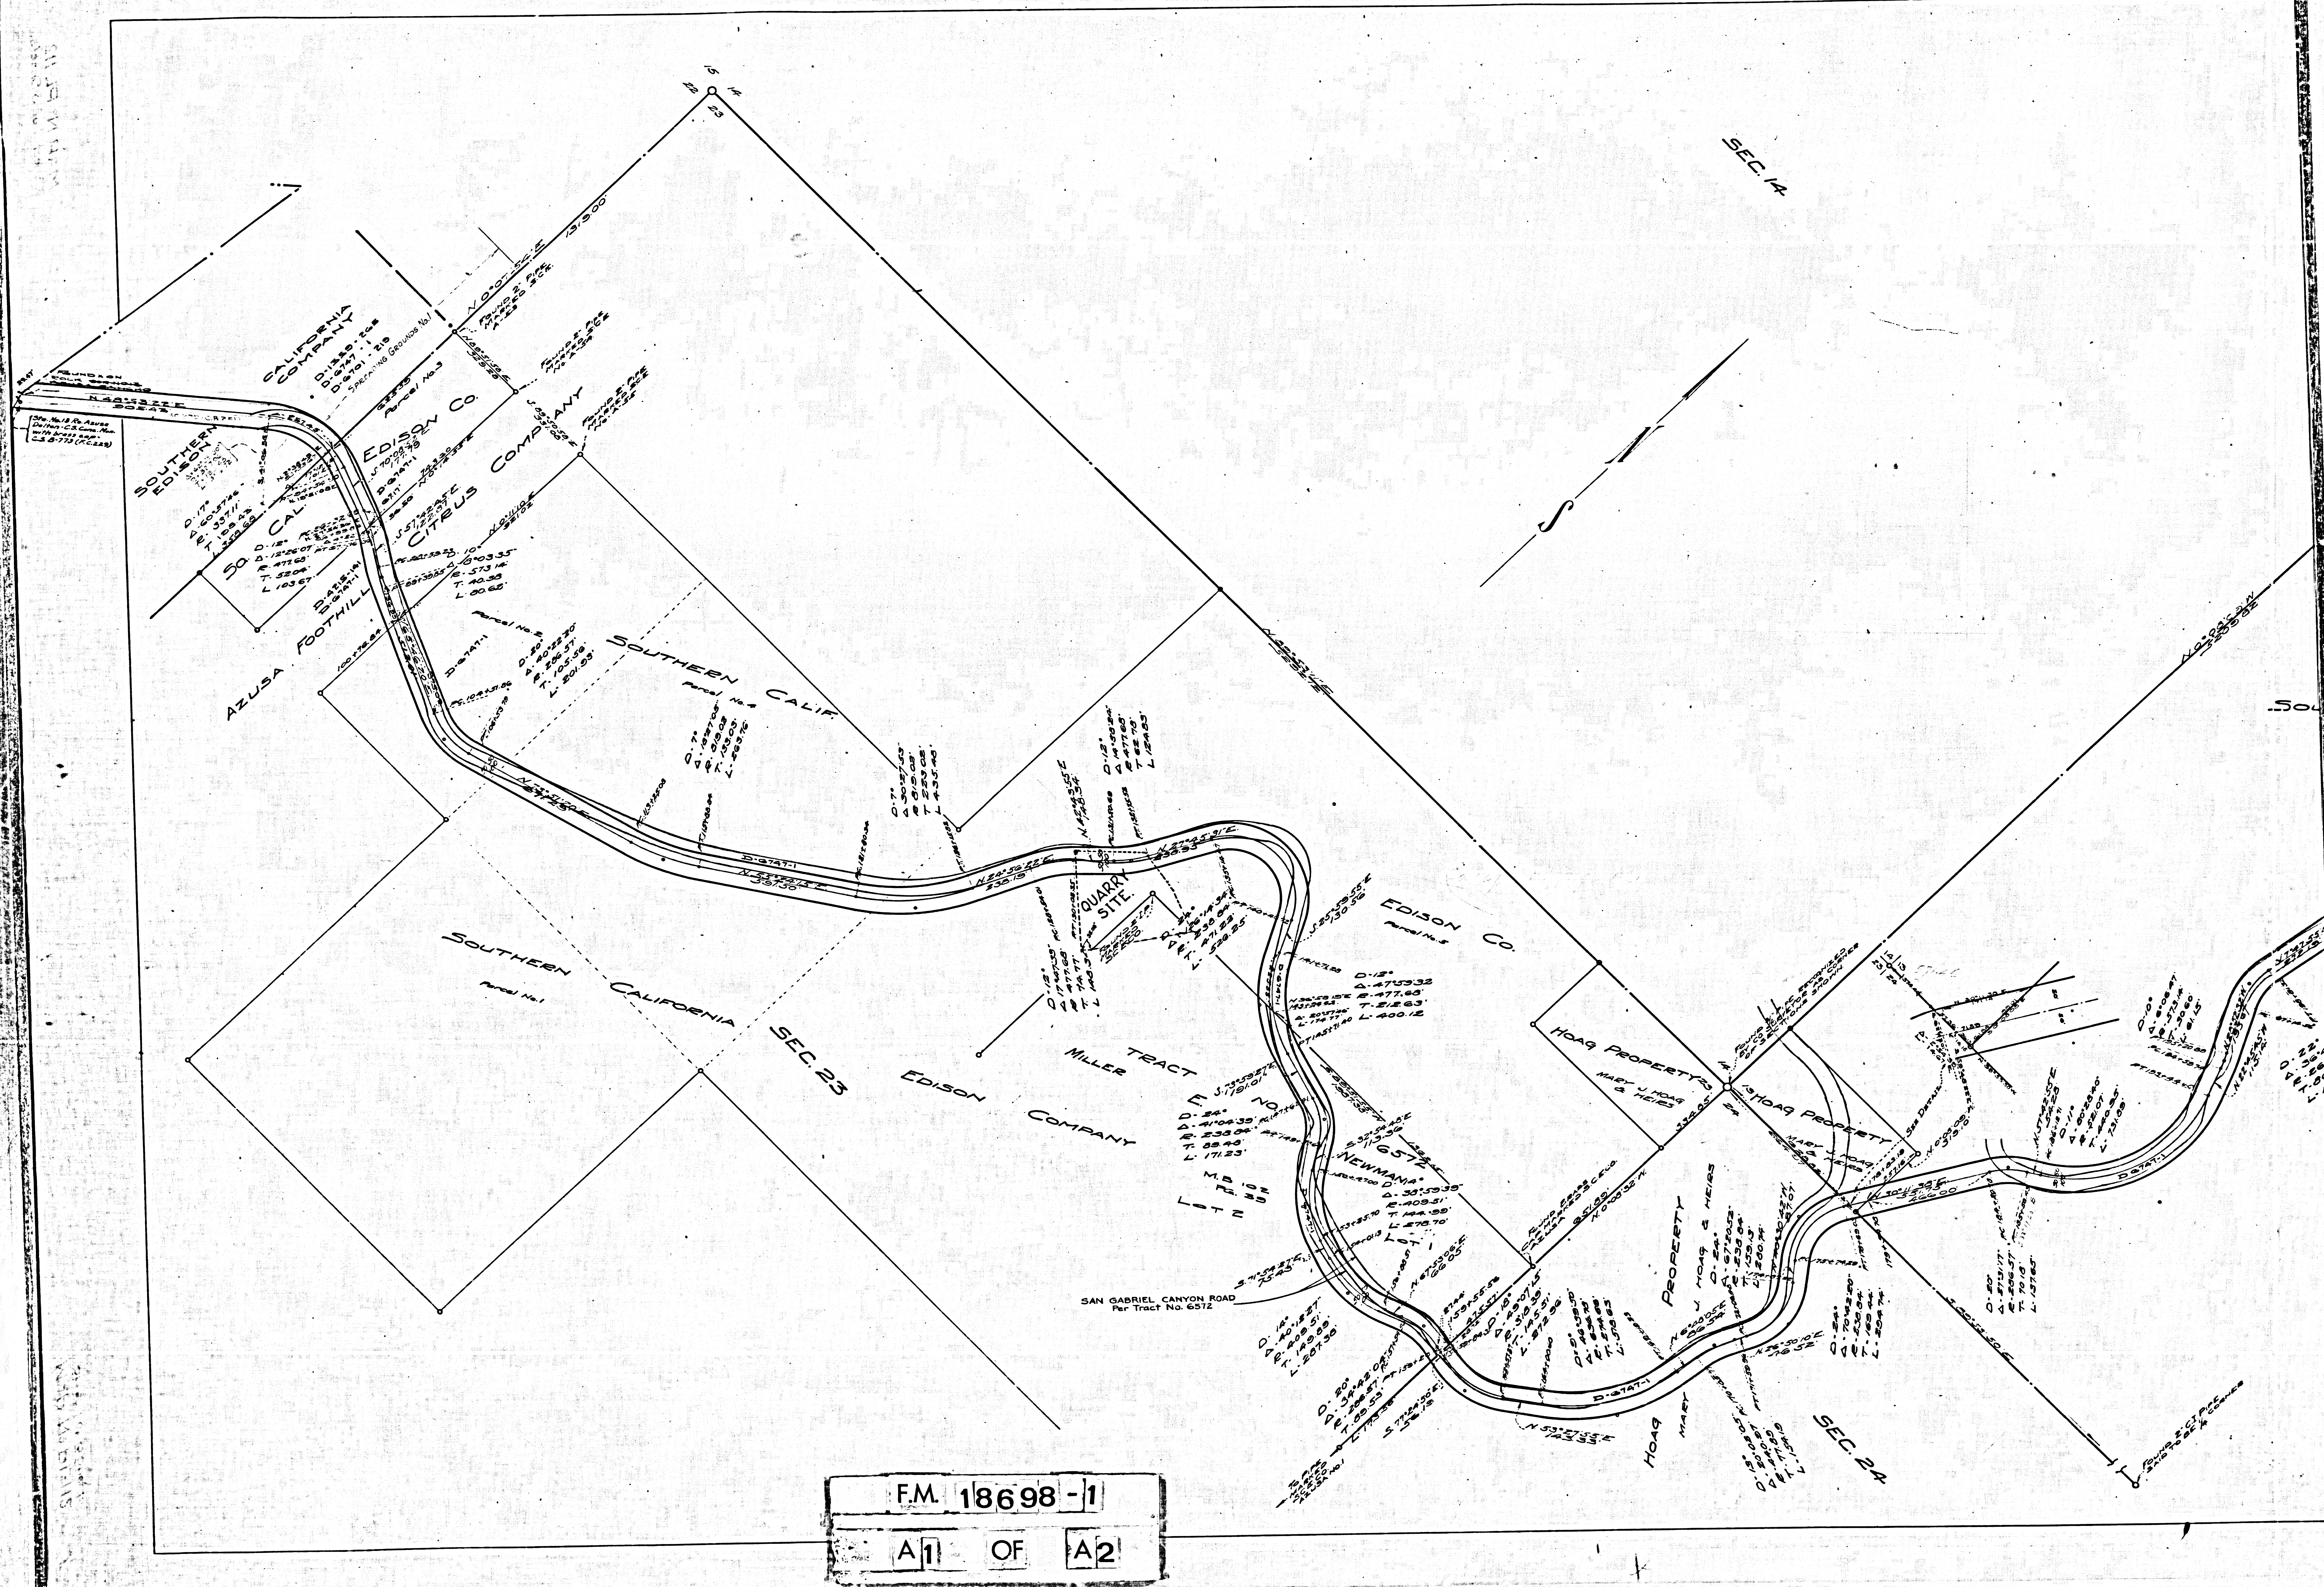

SEC. 14

SEC. 12

SOUTHERN CALIFORNIA EDISON COMPANY

DAISY QUARTZ MINE
LOUIE POLLARD

SEC. 13

SOUTHERN CALIFORNIA EDISON COMPANY

T. 1N. 21W.
T. 1N. 29W.

SEC. 18

Los Angeles County Flood Control District

SAN GABRIEL CANYON

RIGHT OF WAY AND ALIGNMENT

SAN GABRIEL CANYON RAILROAD

showing

SAN GABRIEL CANYON ROAD

J.W. REAGAN CHIEF ENGINEER L.A. County Flood Control District.

MAP NO PL-112

Sheet 1 of 3 Sheets

October 1926 Scale 1" = 200'

FIELD NOTES BY *[Signature]* FIELD ENGINEER

APPROVED BY *[Signature]* CHIEF ENGINEER

L.A. CO. FLOOD CONTROL DISTRICT

F.M. 18698 -1

A2 OF A2