
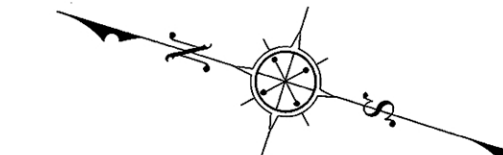


CSB-430-1

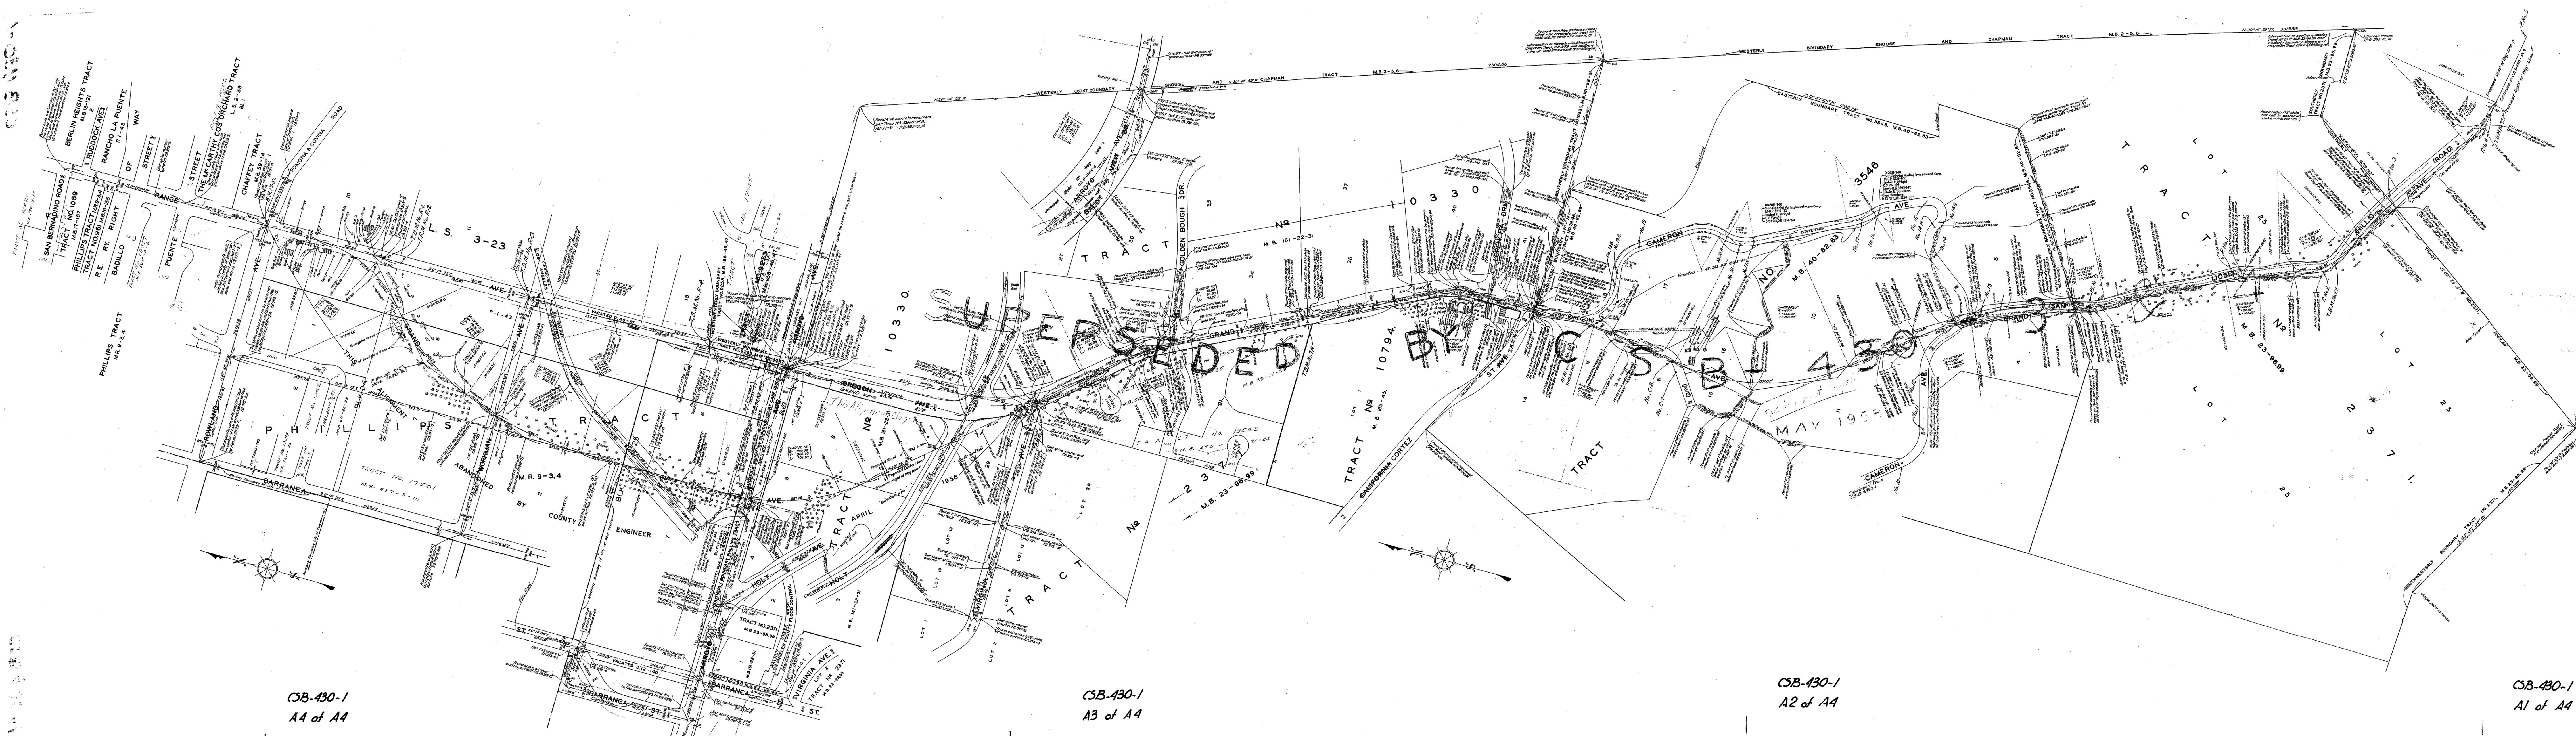

THIS SHEET SUPERSEDED BY
C.S.B. 430-SHEETS 3 AND 4 MAY, 1958

MAP OF
GRAND AVENUE
FROM
ROWLAND AVENUE
TO
POMONA BOULEVARD
COUNTY SURVEYORS MAP NO. 9B-430
SHEET NO. 1 OF 4 SHEETS
SCALE - 1 INCH = 100 FT.

WORK ORDER NO. 928

JERROLD - COUNTY SURVEYOR

SURVISED FEBRUARY - JANUARY

SURVEYED UNDER INSTRUCTIONS OF THE

BOARD OF SUPERVISORS PER ORDER DATED

DEC. 24, 1928.

BEARINGS ARE BASED ON THE BEARING OF

ARROYO AVE. PER C.S.B. 428

F.B. 393-1-138

FIELD WORK BY H. EVANS

L.D. MOORE

OFFICE WORK BY H.N. BRADSTREET

J.H. RICE

CHECKED BY R.W. STEWART

SL 47

48

Per Average As changed to Hill Ave. 5-24-58

File in Surveying and 5-2-58

CSB-430-1
A4 of A4

CSB-430-1
A3 of A4

CSB-430-1
A2 of A4

CSB-430-1
A1 of A4