


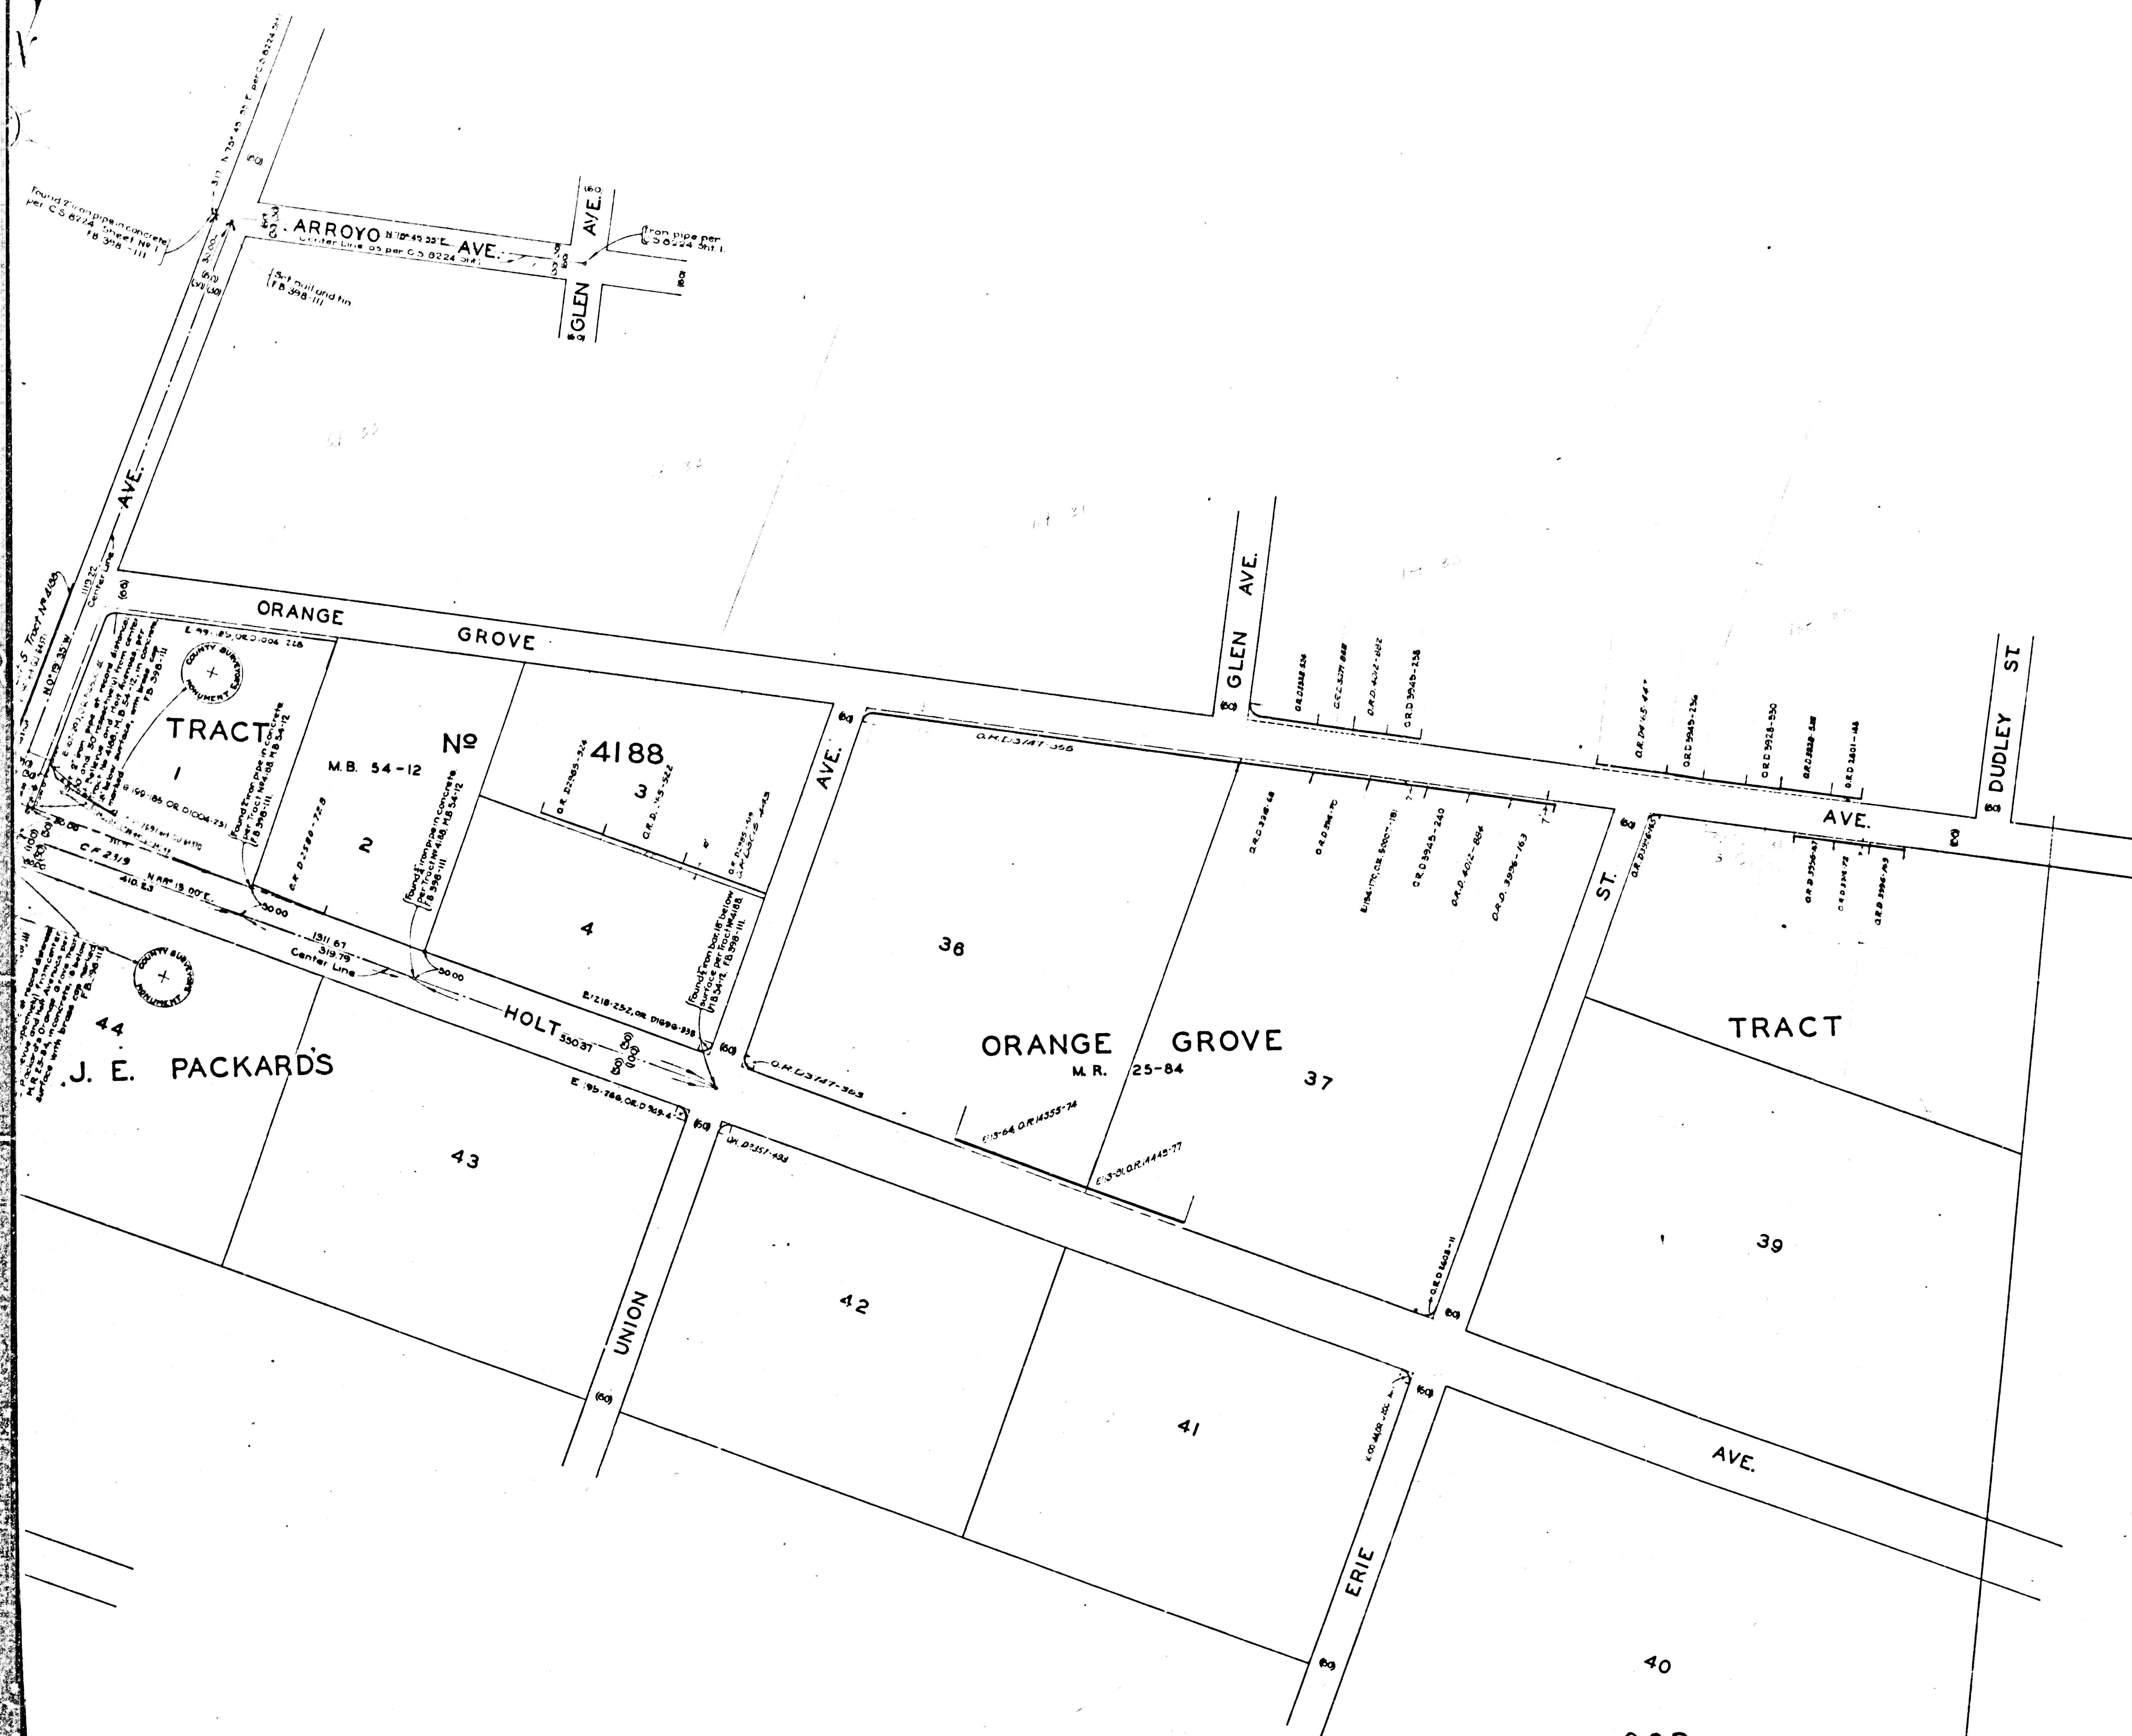



MAP OF
TEMPLE AVENUE
 FROM
BELLEVUE AVENUE
 VALLEY TO BOULEVARD
HUDSON AVENUE
 COUNTY SURVEYORS MAP N°B-505
 SHEET NO. 1 OF 4 SHEETS
 SCALE - 1 INCH = 100 FT.
 WORK ORDER N° 788

J. E. ROCKHOLD - COUNTY SURVEYOR
 SURVEYED APRIL 1929 - AUGUST 1930
 SURVEYED UNDER INSTRUCTIONS OF THE
 BOARD OF SUPERVISORS PER ORDER DATED
 NOVEMBER 28 1927
 BEARINGS ARE BASED ON THE BEARING OF
 ARROYO AVE. PER C.S. B-428
 F.B. 397-76-78, 81; F.B. 398-49, 81, 111-113, 119
 FIELD WORK BY..... L.D. MOORE
 C.E. BRUNTY
 OFFICE WORK BY..... J.H. BRADSTREET
 H. H. REYNOLDS
 CHECKED BY..... R. W. STEWART
 Sht. 48



Revised March, 1946, D.A. White.

CSB-505-1
 A1 OF A4

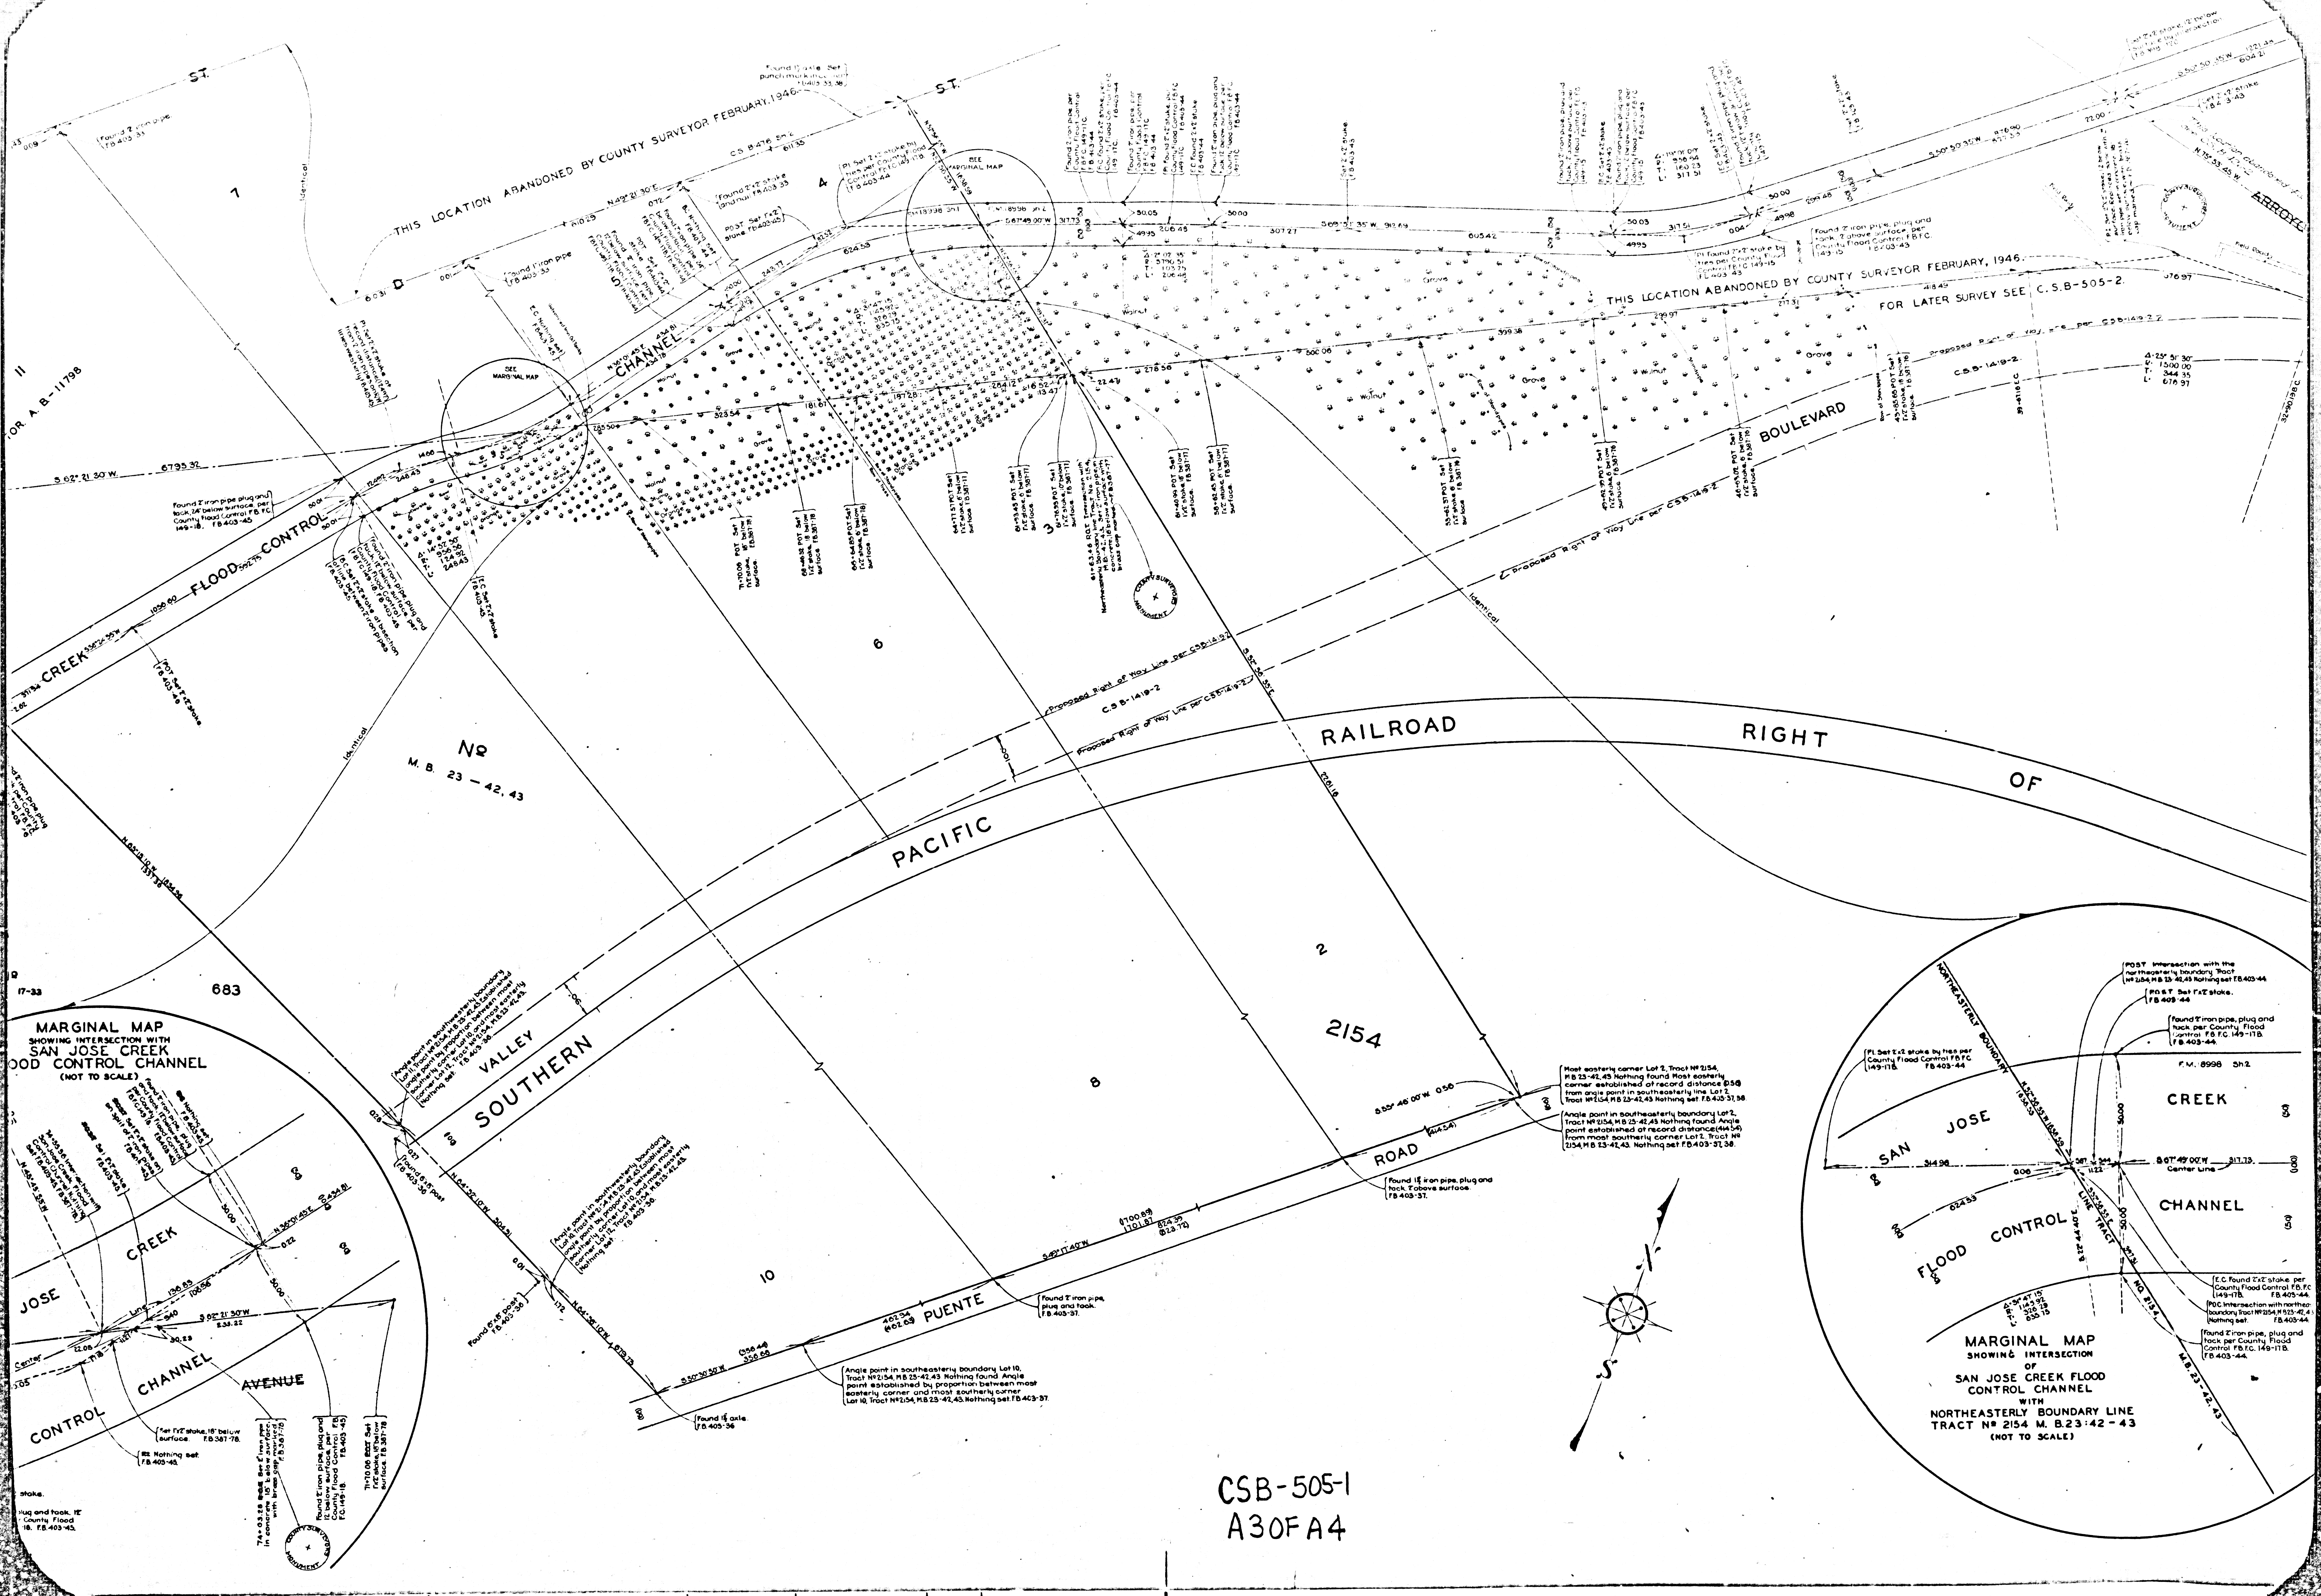

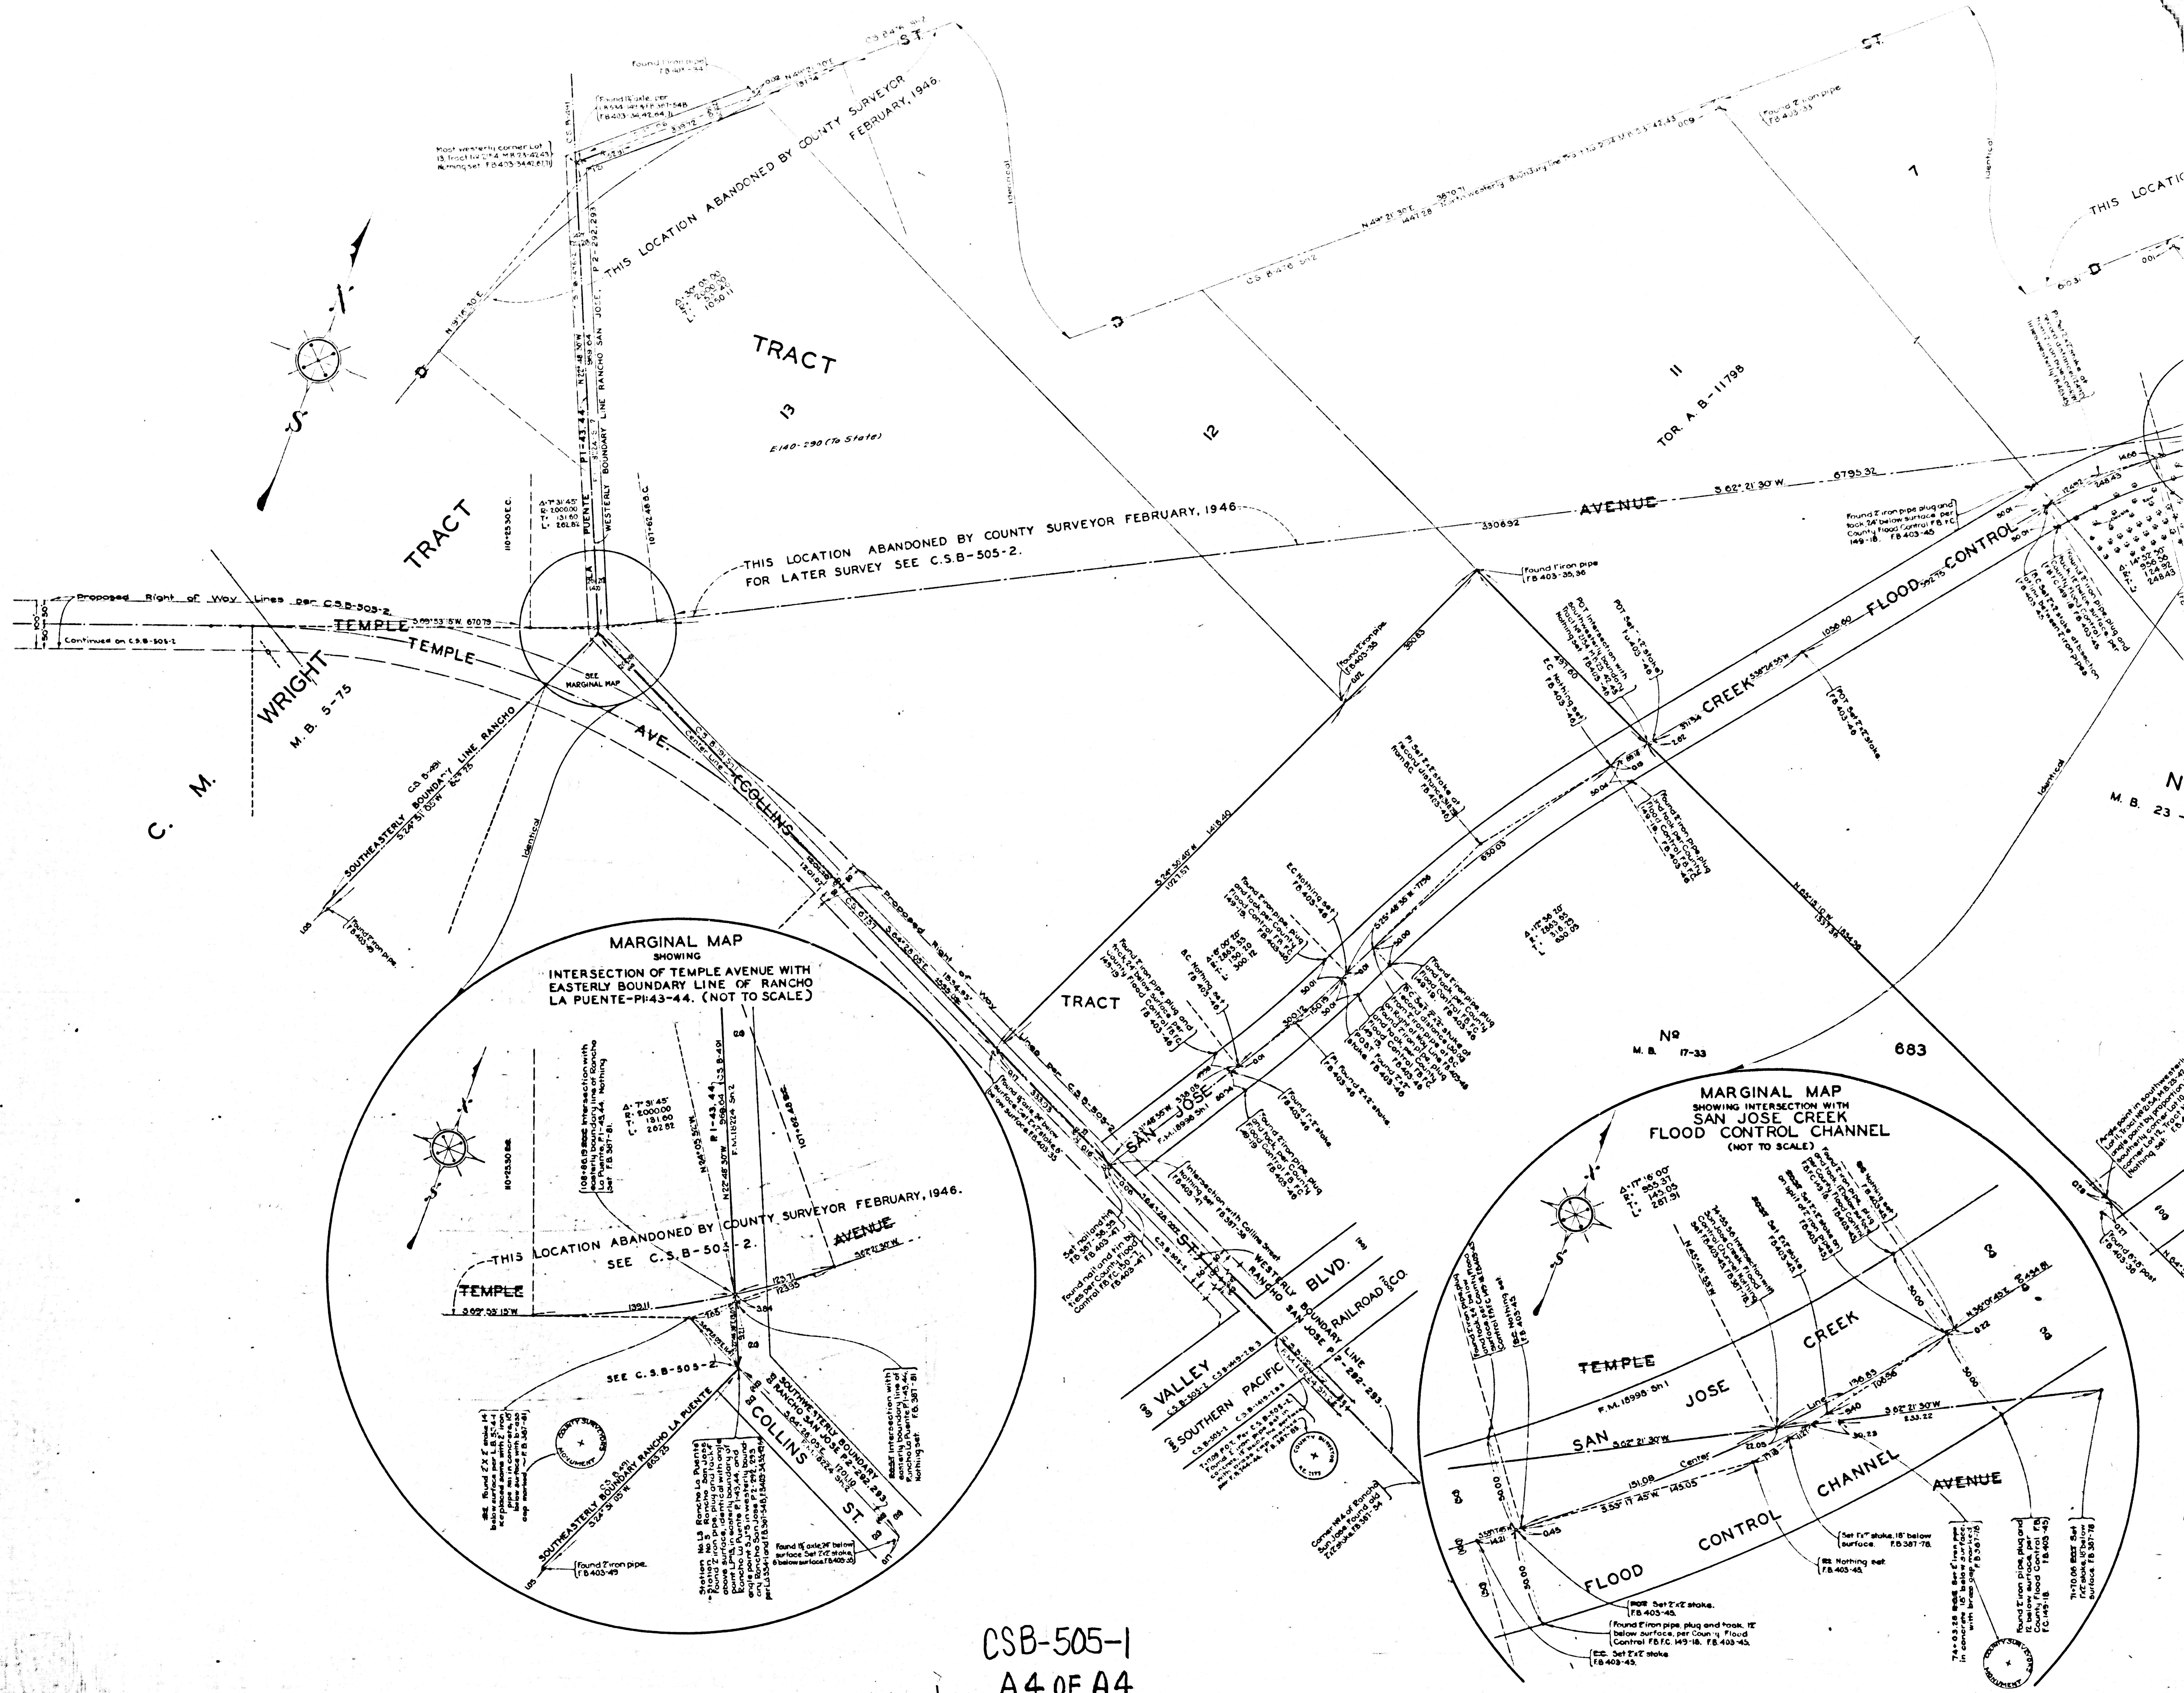

CSB-505-1
A4 OF A4

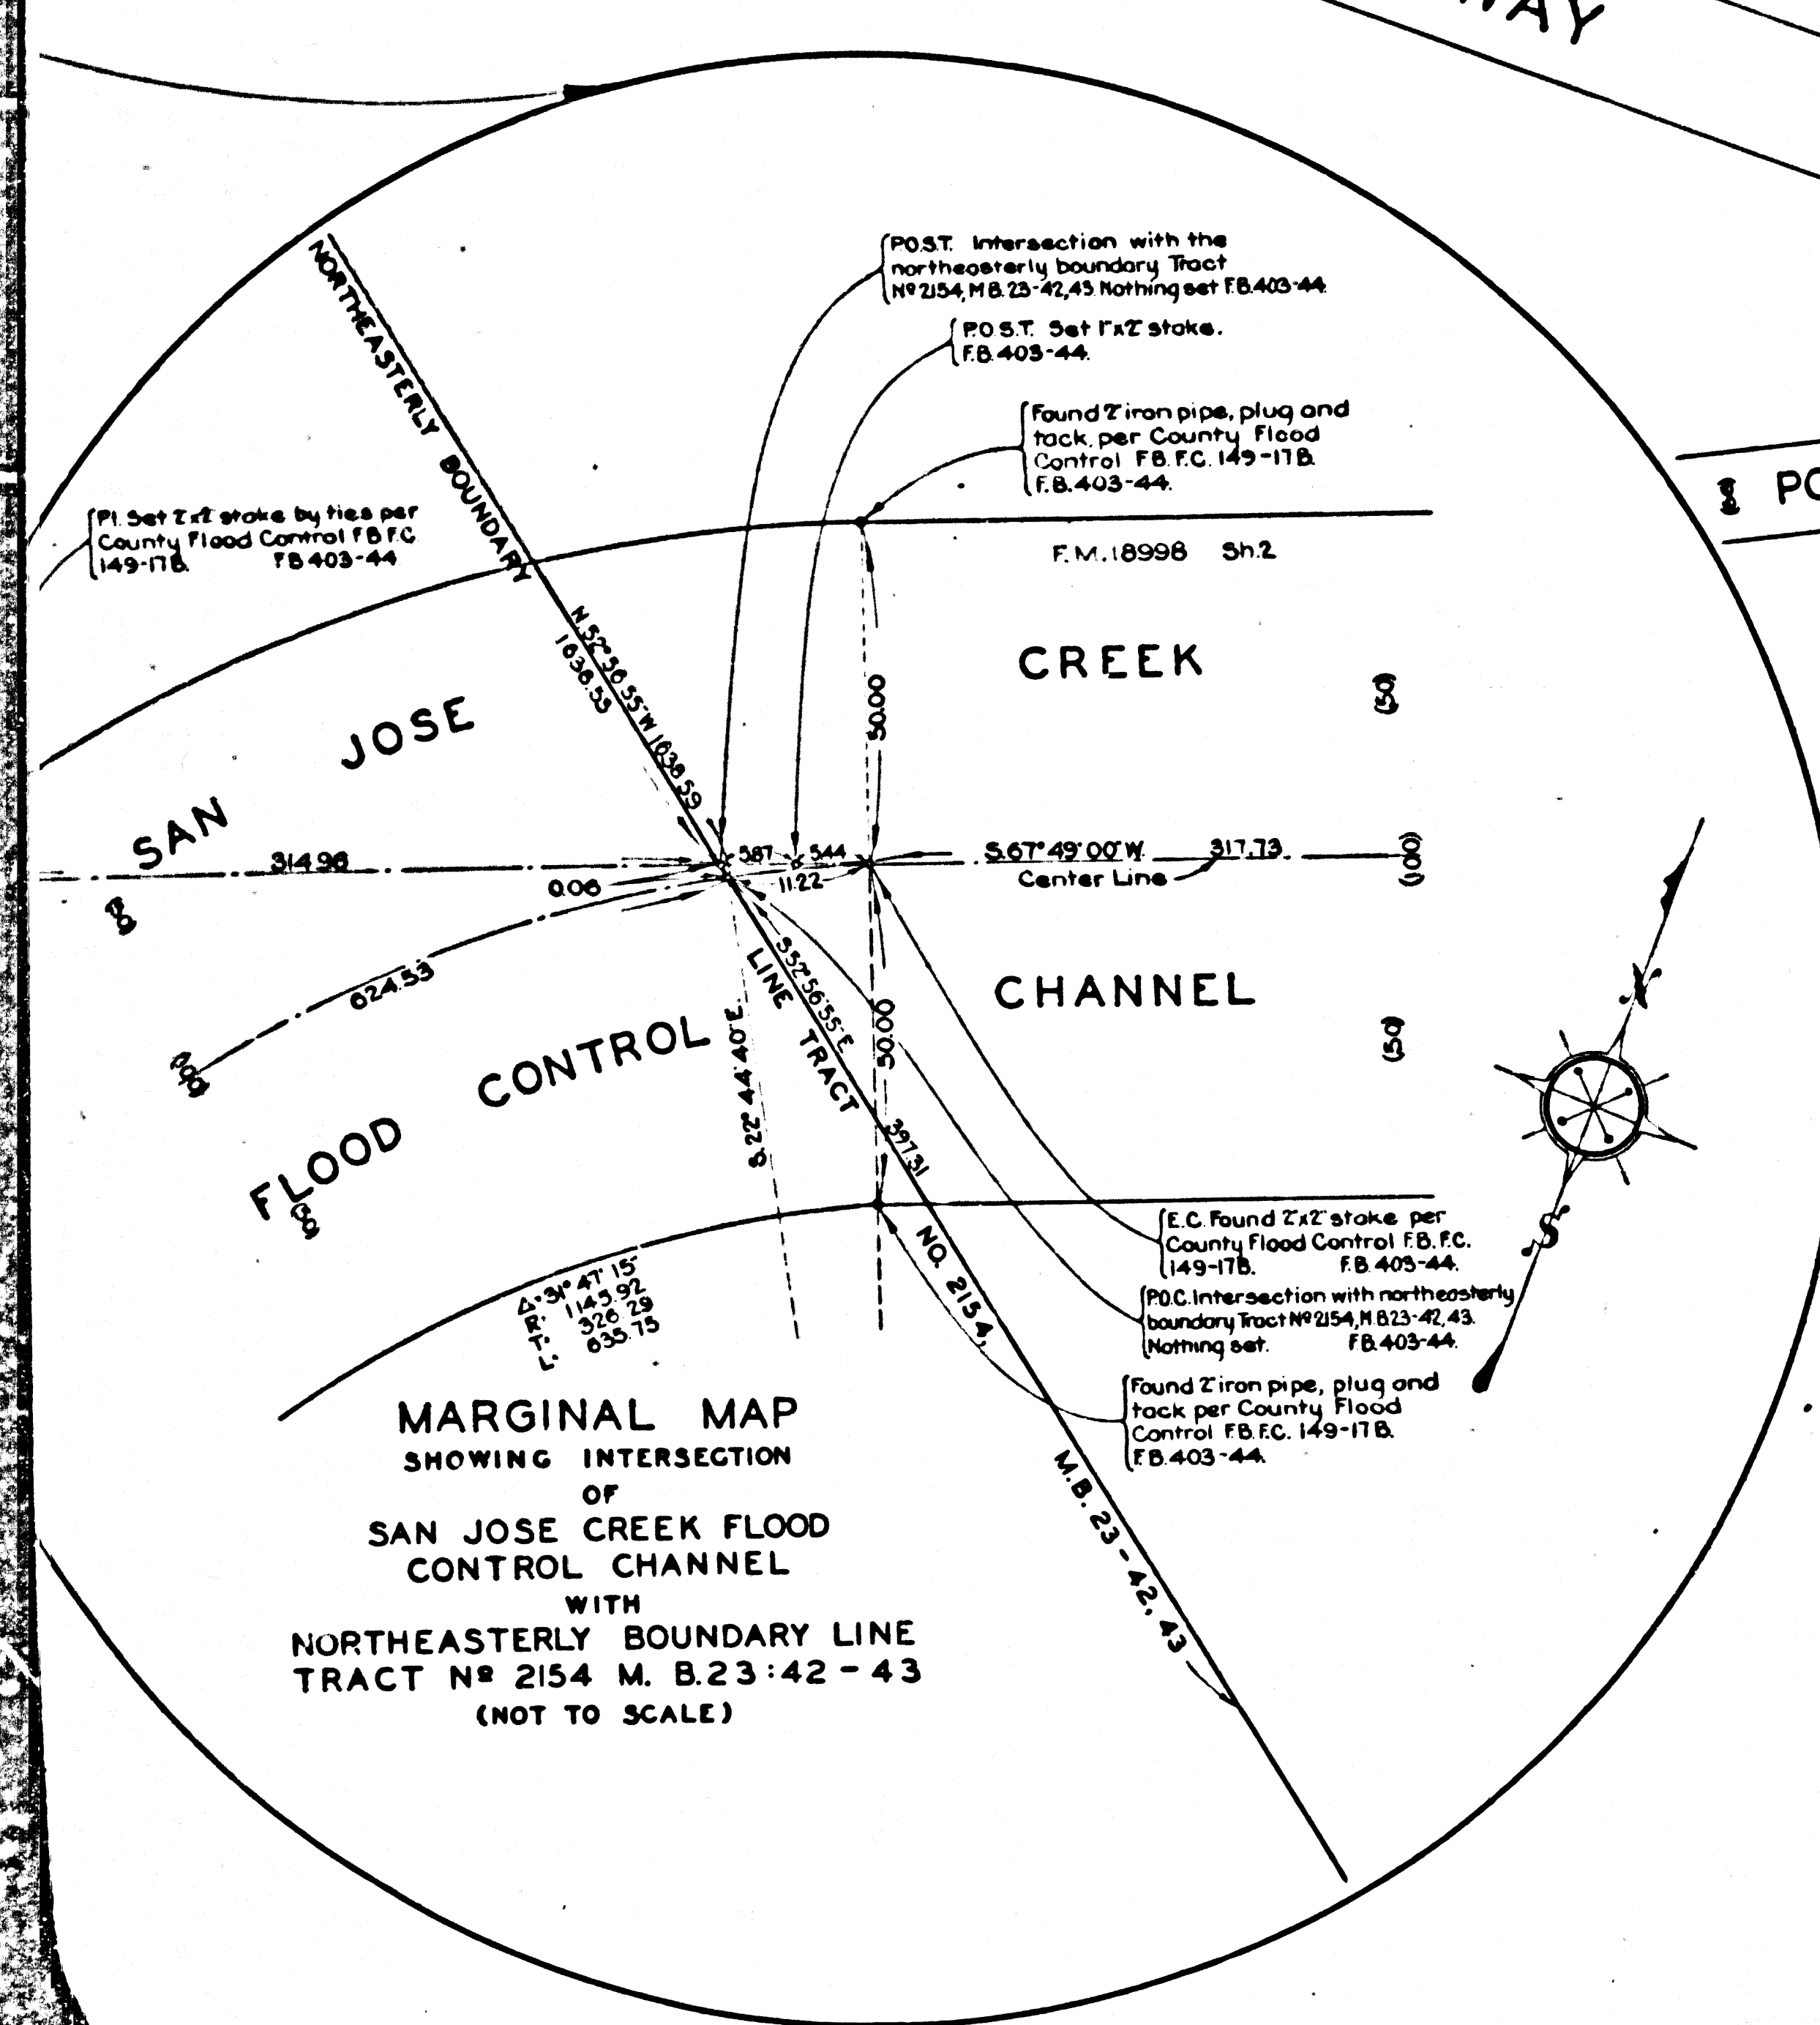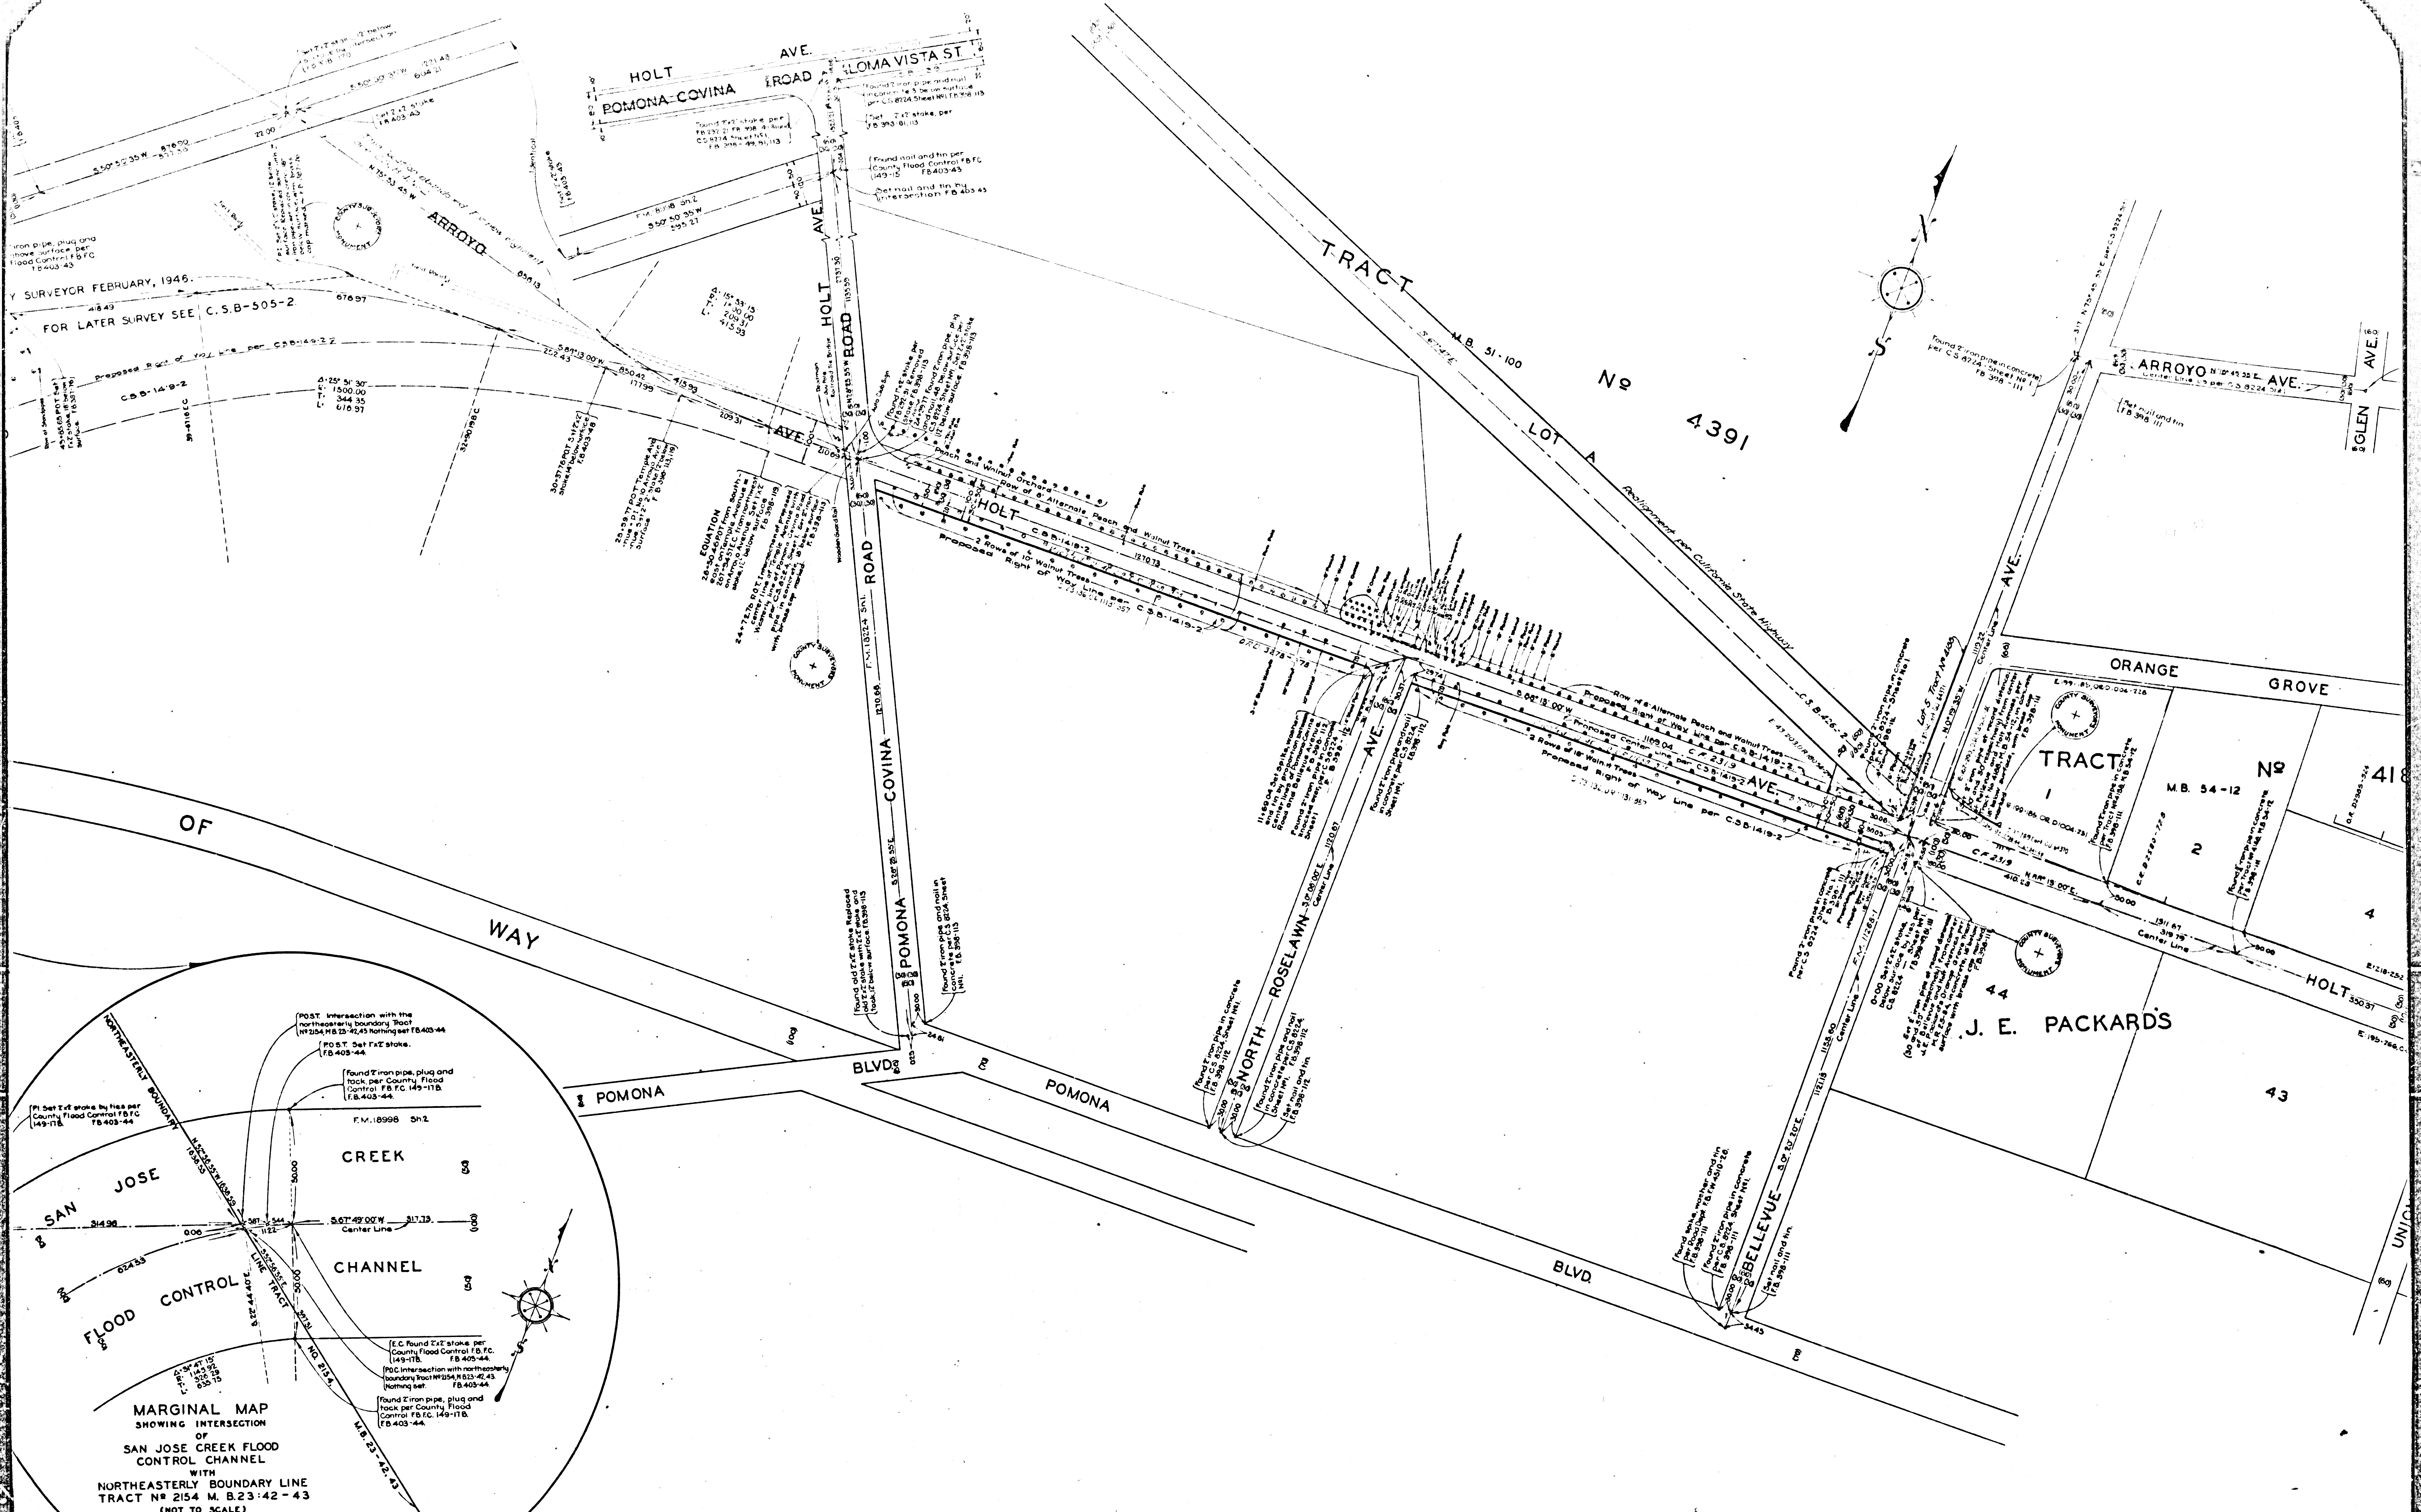

CSB-505-1
A2 OF A4