




MARGINAL MAP
NOT TO SCALE

MARGINAL MAP
SCALE: 1 IN. = 50 FT.

MARGINAL MAP
NOT TO SCALE

MAP OF
ELIZABETH LAKE - PINE CANYON ROAD
FROM
ELIZABETH LAKE CANYON ROAD
TO
OAKDALE CANYON ROAD
COUNTY SURVEYORS MAP NO B-774
SHEET NO 2 OF 5 SHEETS
SCALE: 1 INCH = 100 FT.

J. E. ROCKHOLD - COUNTY SURVEYOR
SURVEYED - SEPT. 1931 TO AUG. 1934.
BEARINGS ARE BASED ON THE BEARING OF
THE EAST - WEST 1/4 SECTION LINE OF SECTION
22 - T.7N. - R.15W. PER C.S. 8165-1
ROAD DEPARTMENT FB. 17652 AND FB. 168-15
FIELD WORK BY - J. D. BOYER AND
OFFICE WORK BY - W. H. FREEL
CHECKED BY - R. R. M. PIERSON

Revised December 1935. G. Bailey
Revised May 1941 C.E.B.
Alignment located through the C.S. 774, R.15W. as
approved by C.E. May 15, 1941 to S.W. 1/4 Sec. 22.