


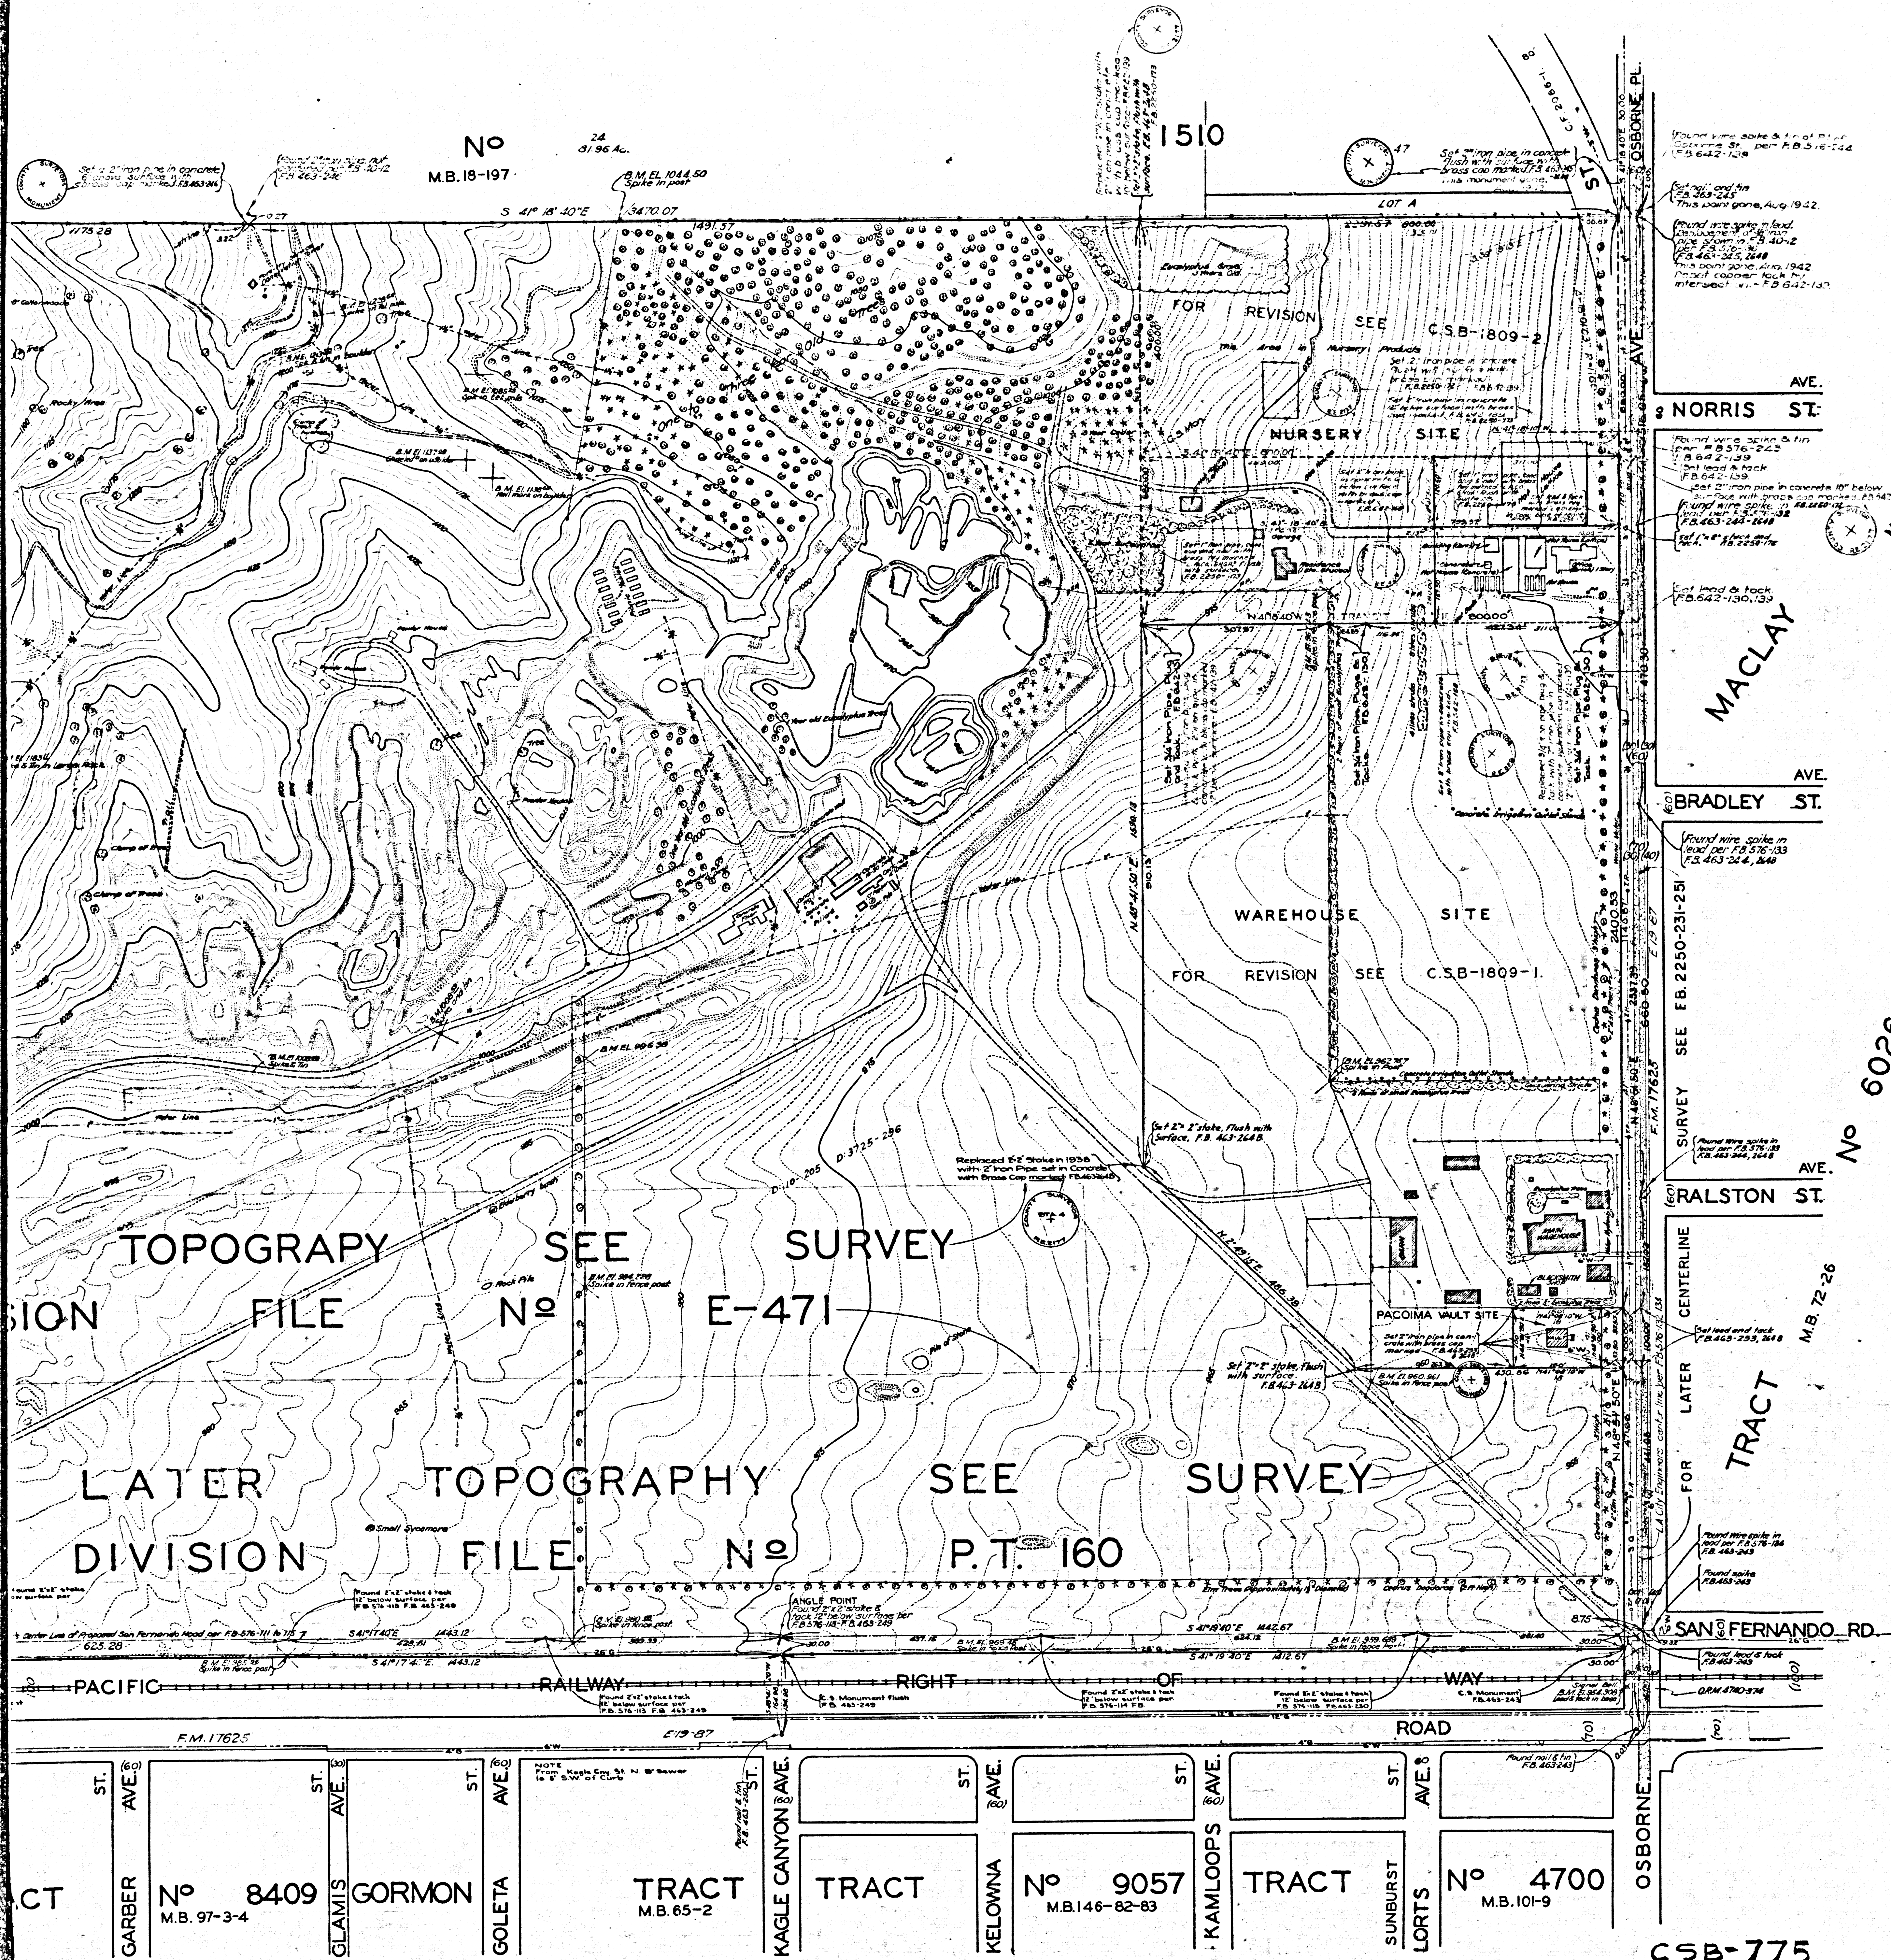

RANCHO

MACLAY

No 6026

FOR LATER TRACT

CSB-775
A1 OF A2

ROGER JESSUP PARK
TOPOGRAPHIC MAP OF
PACOIMA PARK
D:3725-296
BEING A PORTION OF
PETER HAACK'S RANCH
MB13-101
COUNTY SURVEYORS MAP NO. B-775

SCALE-1 INCH=100 FT.
WORK ORDER NO 7154
JERROLD COUNTY SURVEYOR
SURVEYED JULY 1932
SURVEYED UNDER INSTRUCTIONS OF THE
BOARD OF SUPERVISORS PER ORDER DATED
MAY 31 1932
BEARINGS ARE BASED ON THE BEARING OF
OSBORNE AVE PER C.S. NO. 7625
F.B. 463-241-252
PLANE TABLE SURVEY
FIELD WORK BY..... L.D. MOORE
OFFICE WORK BY..... T.H. MONCURE
CHECKED BY..... W.M. J. LUCAS
INDEX 53
REVISED AUGUST, 1943, D.A.W.
REVISED DECEMBER, 1945, D.A.W.
REVISED JULY, 1946, Y.L.

Revised June 1957 A.L.M. (Underground)
Revised April 1961..... R. G. Bailey
Additional to Culture (F.B. 642-27-45) Modified by A.E. Timmons - Checked by H.L. Martin 9-11-58
ROGER JESSUP PARK WAS FORMERLY KNOWN AS PACOIMA PARK.
NAME CHANGE AUTHORIZED BY THE BOARD OF SUPERVISORS IN
THEIR ORDER OF AUGUST 9, 1938. MIN. BK. 243-183. E-152-303

SEE REFERENCE MAP NO. B-112

SEE REFERENCE MAP NO. B-112

