


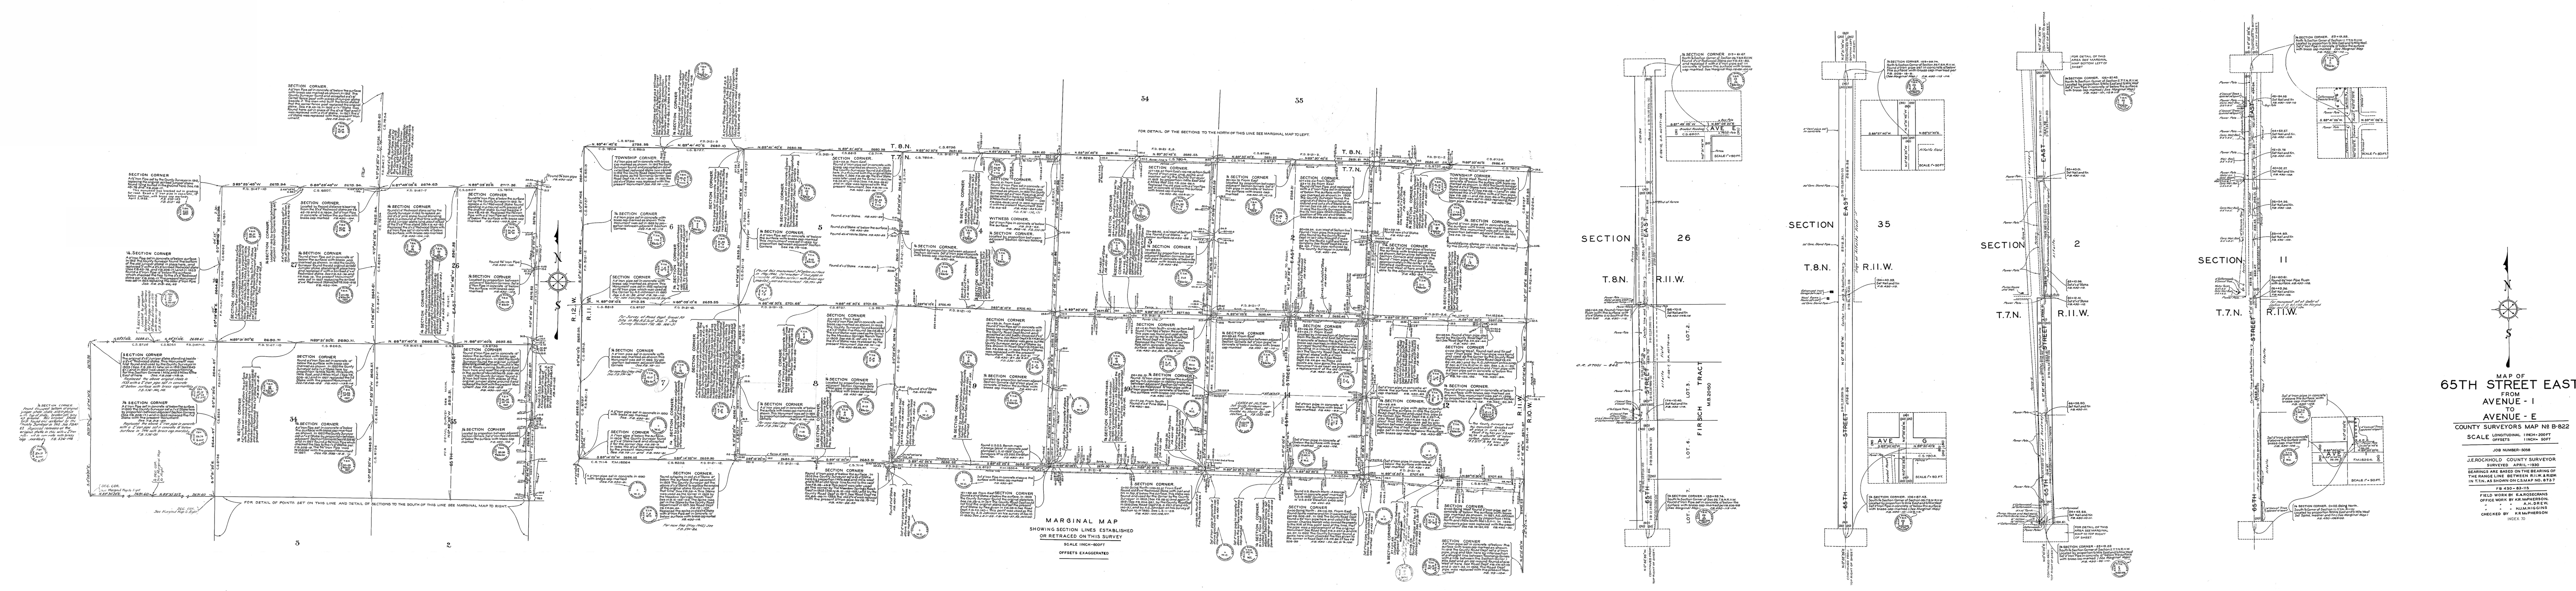

MAP OF
65TH STREET EAST
FROM
AVENUE - I
TO
AVENUE - E
COUNTY SURVEYORS MAP NO. B-822
SCALE LONGITUDINAL 1 INCH = 200 FT
OFFSETS 1 INCH = 50 FT
JOB NUMBER - 5058
J.E. ROCKHOLD, COUNTY SURVEYOR
SURVEYED - APRIL - 1930
BEARINGS ARE BASED ON THE BEARING OF
THE RANGE LINE BETWEEN R.I.I.W. & R.W.
IN T.2N. AS SHOWN ON C.S.M.P. NO. 473.7
FB 430 - B-115
FIELD WORK BY E.A. SECORANS
OFFICE WORK BY K.R. MAPHERSON
A. H. HIGGINS
CHECKED BY K.R. MAPHERSON
INDEX TO