




MAP OF
SEVENTH STREET
FROM
DODSON AVENUE
TO
GRAND AVENUE
COUNTY SURVEYORS MAP NO B-825.
SCALE - 1 INCH = 50 FT

WORK ORDER NO 7058.

JERROCKHOLD - COUNTY SURVEYOR.
SURVEYED - JULY TO DEC. 1932.
SURVEYED UNDER INSTRUCTIONS OF THE
BOARD OF SUPERVISORS PER ORDER DATED
MARCH 21 1932.
BEARINGS ARE BASED ON THE BEARING OF
WYOMOUTH AVE PER C.S. 8960-3.
R.B. 501 - 3-54.

FIELD WORK BY: . S.E. BUEHLER,
OFFICE WORK BY: . . F.A.WOOD,
CHECKED BY: . . W.H.B. ALMER,
INDEXED.