


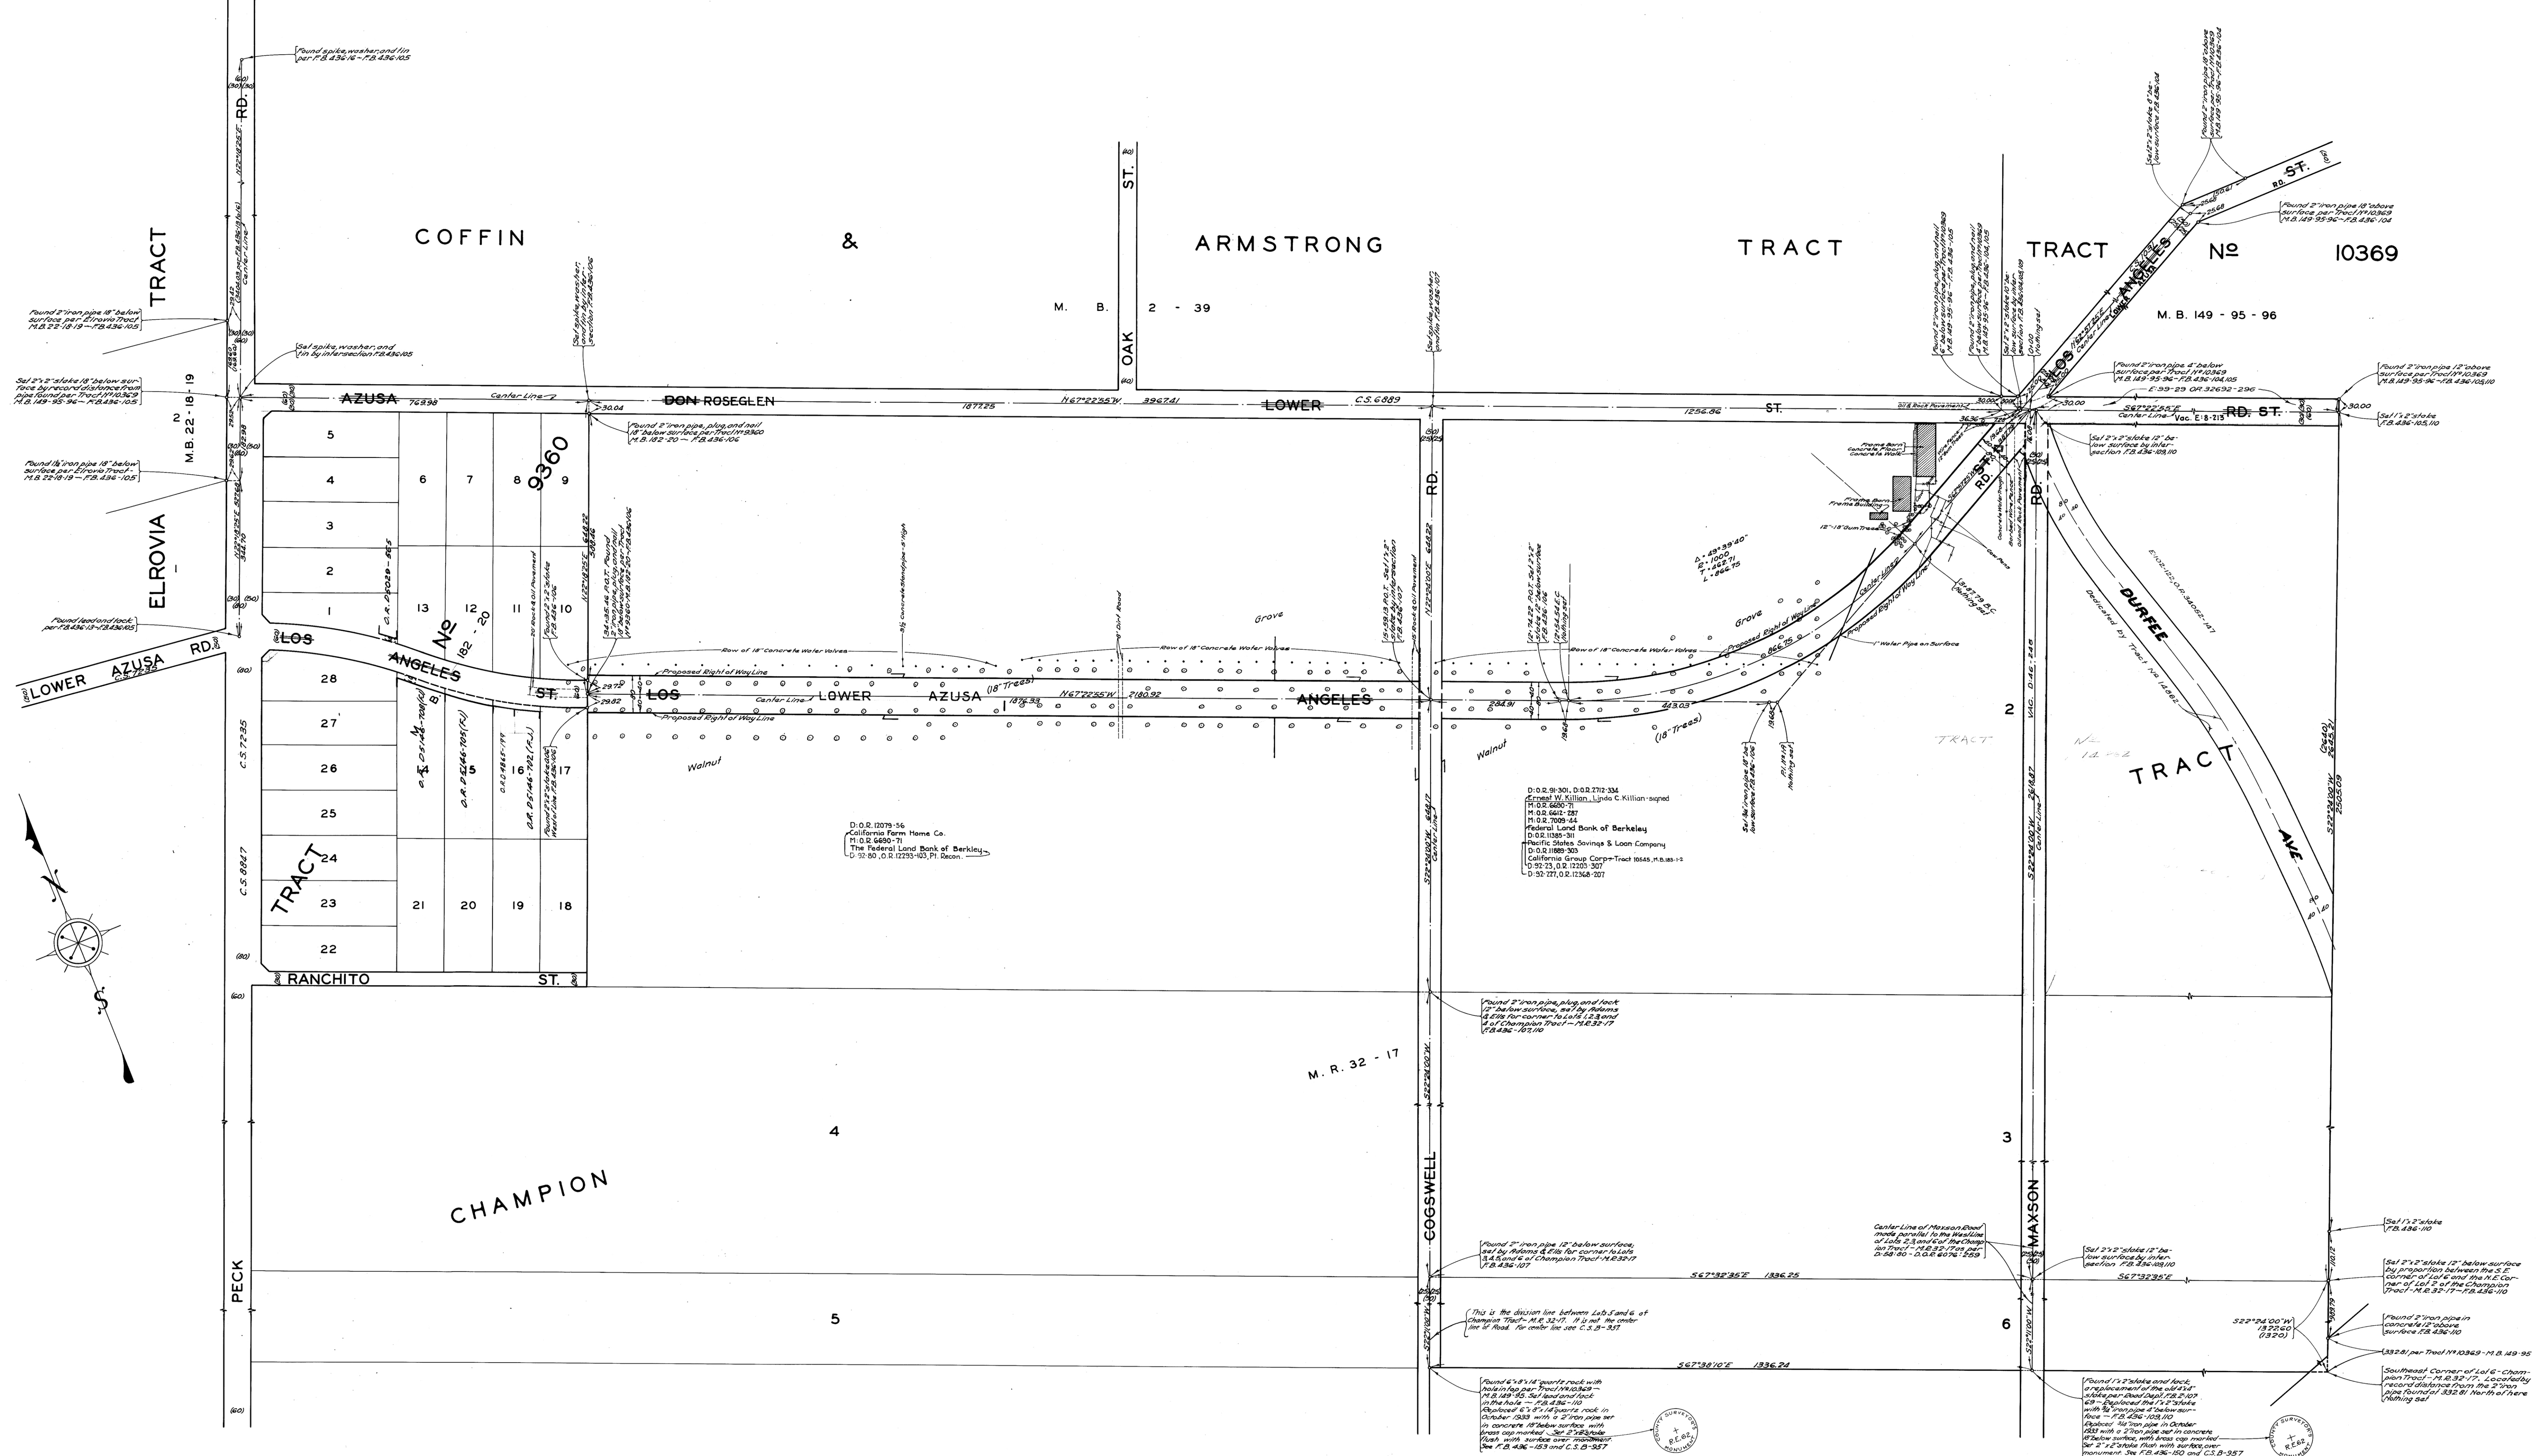

LOWER AZUSA MAP OF ROAD
LOS ANGELES STREET
DUFFEE FROM AVE
AZUSA LOWER ROAD
TO
PECK ROAD
COUNTY SURVEYORS MAP NO B-902
SCALE - 1 INCH = 100 FT.

WORK ORDER NO 970
J.E. ROCKHOLD - COUNTY SURVEYOR
SURVEYED APRIL - 1933
SURVEYED UNDER INSTRUCTIONS OF THE
BOARD OF SUPERVISORS PER ORDER DATED
DECEMBER 2, 1929
BEARINGS ARE BASED ON THE BEARING OF
THE EASTERLY LINE OF TRACT NO 9360-M.B. 182-20
F.B. 436 - 103 - 122
FIELD WORK BY E.A. ROSECRANS
OFFICE WORK BY W.H. KRELLE
CHECKED BY K.R. M'PHERSON