

MAP OF
BELLFLOWER-COUNTY-FIRE-PROTECTION-DISTRICT-LOT;
DEPARTMENT OF FORESTER AND FIRE WARDEN,
BEING
A PORTION OF LOT 22, BLOCK 25, TRACT N^o 3557, M.B. 38-69.

COUNTY SURVEYORS MAP N^o B-1347.
SCALE - AS NOTED.
JOB NUMBER 8188.

ALFRED JONES, ~ COUNTY SURVEYOR.
SURVEYED, ~ APRIL, 1937.

BEARINGS ARE BASED ON THE BEARING OF
FLOWER AVENUE PER C.S. B - 117-3.

F. B. 599 - 271-280.
FIELD WORK BY L. D. MOORE.

OFFICE WORK BY.... MUM.HIGGINS.
..... F. A. WOOD.
CHECKED BY..... A.A.ROESER.

INDEX 33

ENGINE-CO. NO. 23

Marginal Map added July 1948-PLS

SITE ABANDONED FOR FIRE STATION
CURRENT FIRE STATION SITE N823 SE

CURRENT FIRE STATION SITE N ES COR


SB-1347

410FA2

FOR BLUE PRINTING

WIDTH OF MAP = ...36.. INCHES.
LENGTH OF MAP = ...60.. FEET.
AREA / FOOT LENGTH = ...3.0..
TOTAL AREA OF MAP = ..18..'

CSB-1347
A10FA2

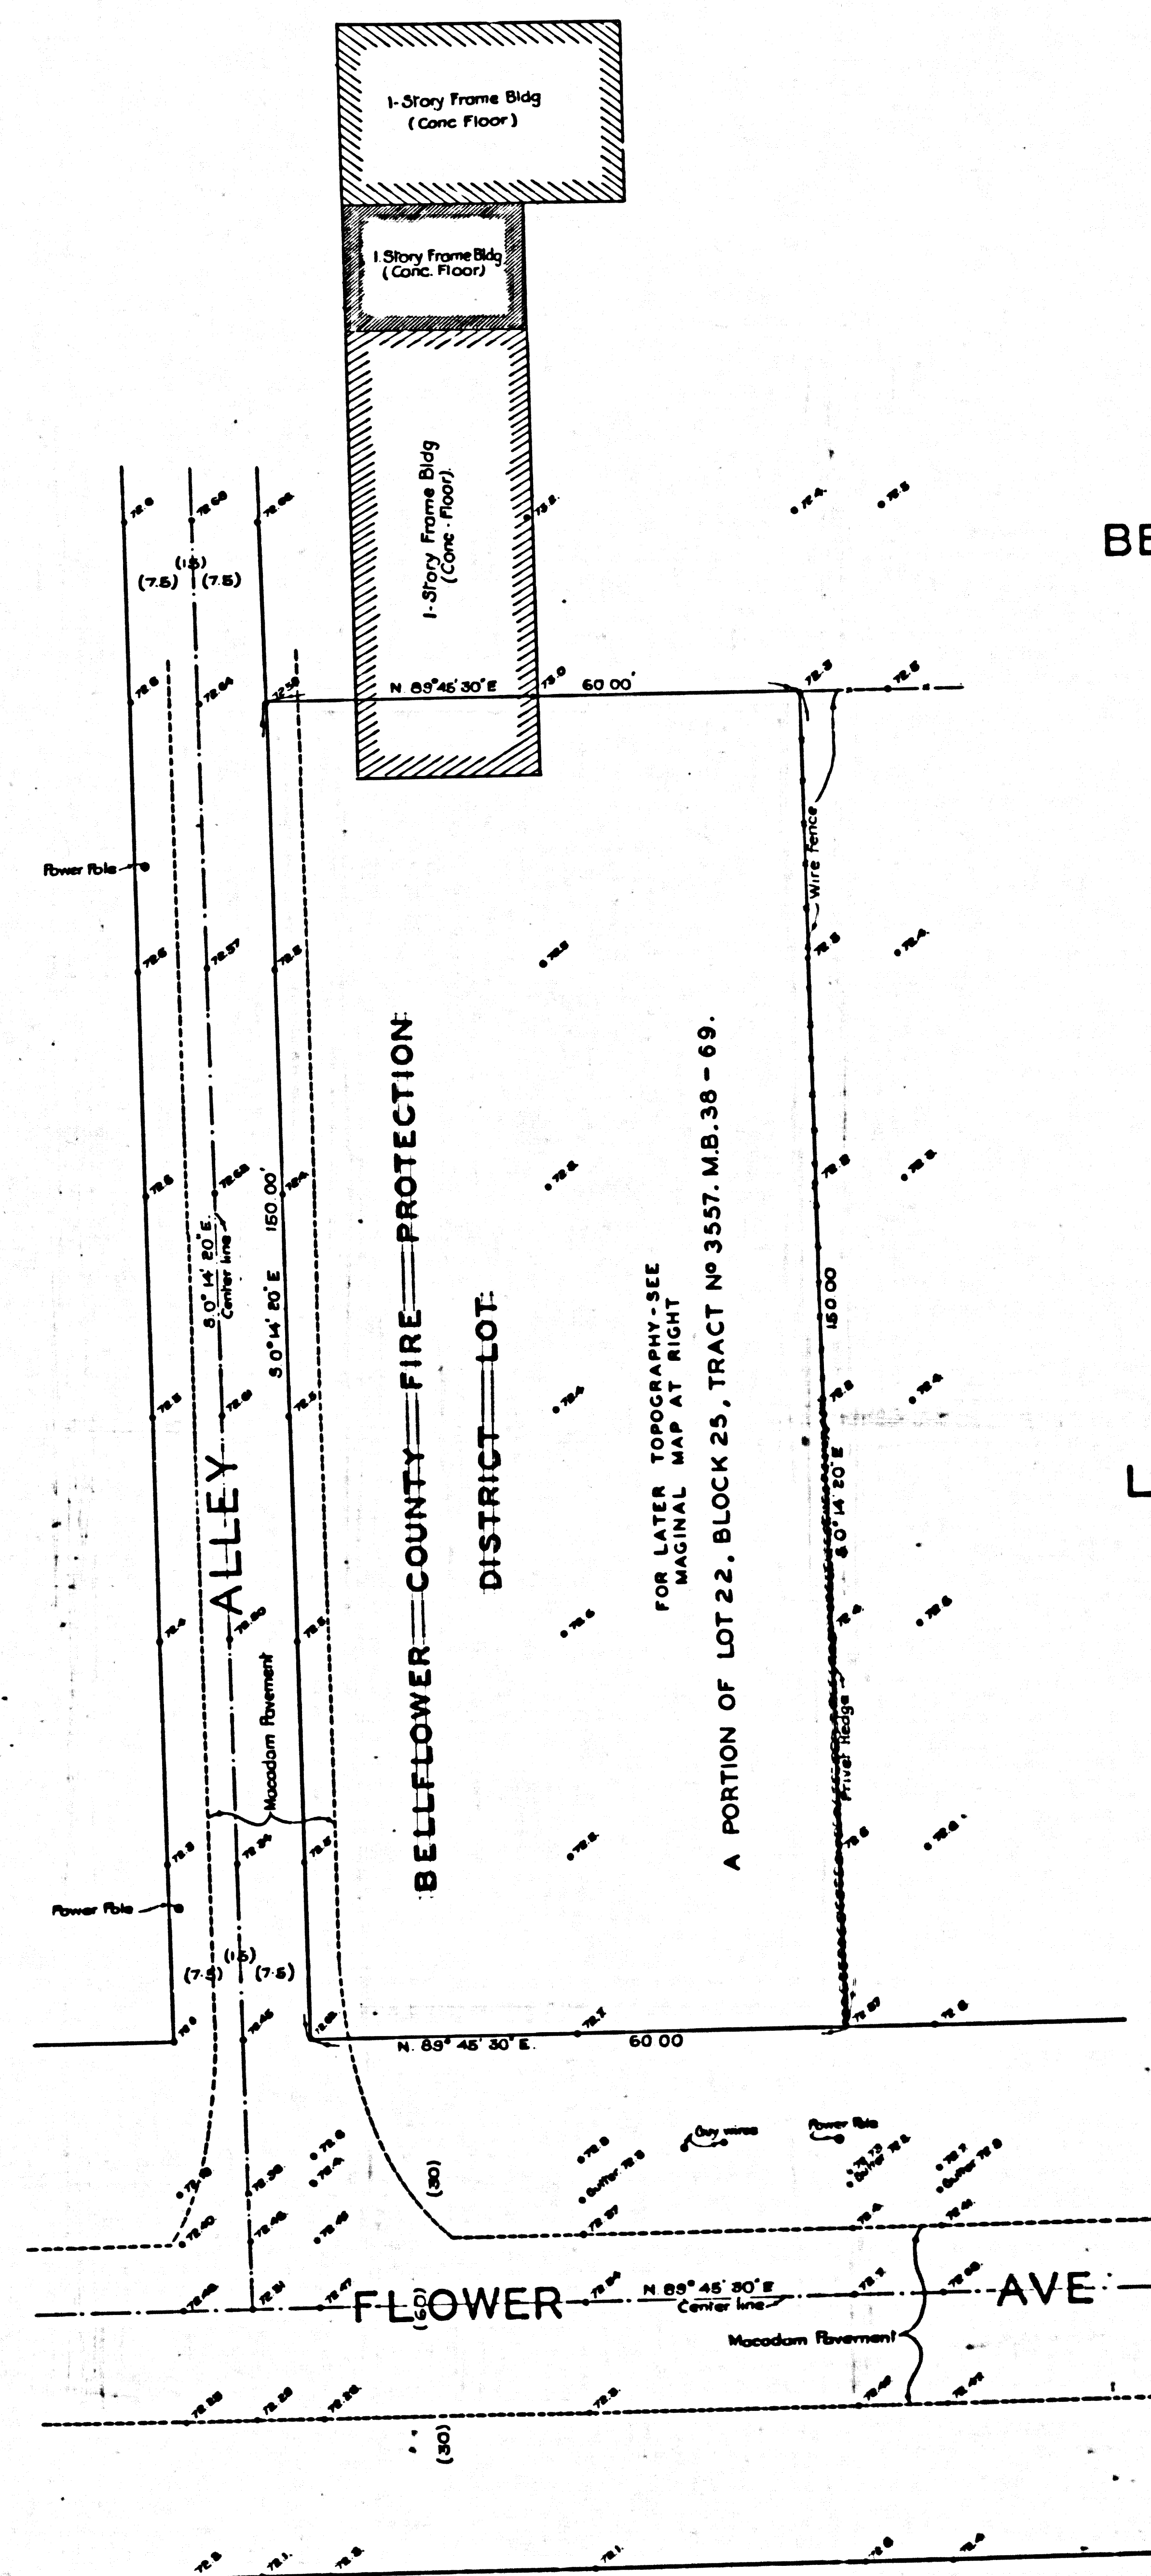

SCALE = 1 INCH = 10 FT.

BELMONT AVE (80)

LAUREL AVE (80)

BLVD

BELLFLOWER

BELMONT

FLOR

AVE

BLOCK

25

No

69

25

FLOR

AVE

SCALE = 1 INCH = 30 FT.

CSB-1347
A20FA2