

MAP OF  
**ARROW HIGHWAY**  
 FROM  
 LOS ANGELES - SAN BERNARDINO  
 COUNTY BOUNDARY LINE  
 TO  
 AMELIA SAN JOSE DIAGONAL AVENUE

COUNTY SURVEYORS MAP No B-1418  
 SHEET No 1 OF 6 SHEETS  
 SCALE: 1" = 600 FT

JOB NUMBER 8198

ALFRED JONES - COUNTY SURVEYOR  
 SURVEYED NOV 1937 TO JUNE 1938.

SURVEYED UNDER INSTRUCTIONS OF THE  
 BOARD OF SUPERVISORS PER ORDER DATED  
 SEPT 22, 1937.


BEARINGS ARE BASED ON THE BEARING OF  
 THE EASTERLY BOUNDARY OF THE CITY OF  
 LA VERNE AS SHOWN ON C. S. B-147-6  
 F. B. 733-1-241

FIELD WORK BY...A.N. HELLSTROM  
 J. D. PRICE  
 OFFICE WORK BY...H.M. REYNOLDS  
 CHECKED BY...D.M. FINLEY

Revised, 1947, J.D. Price.

CSB-1418-1  
 A1 OF A2

8141-B 819 PAM 2POYAVYU2 YTHUUCO

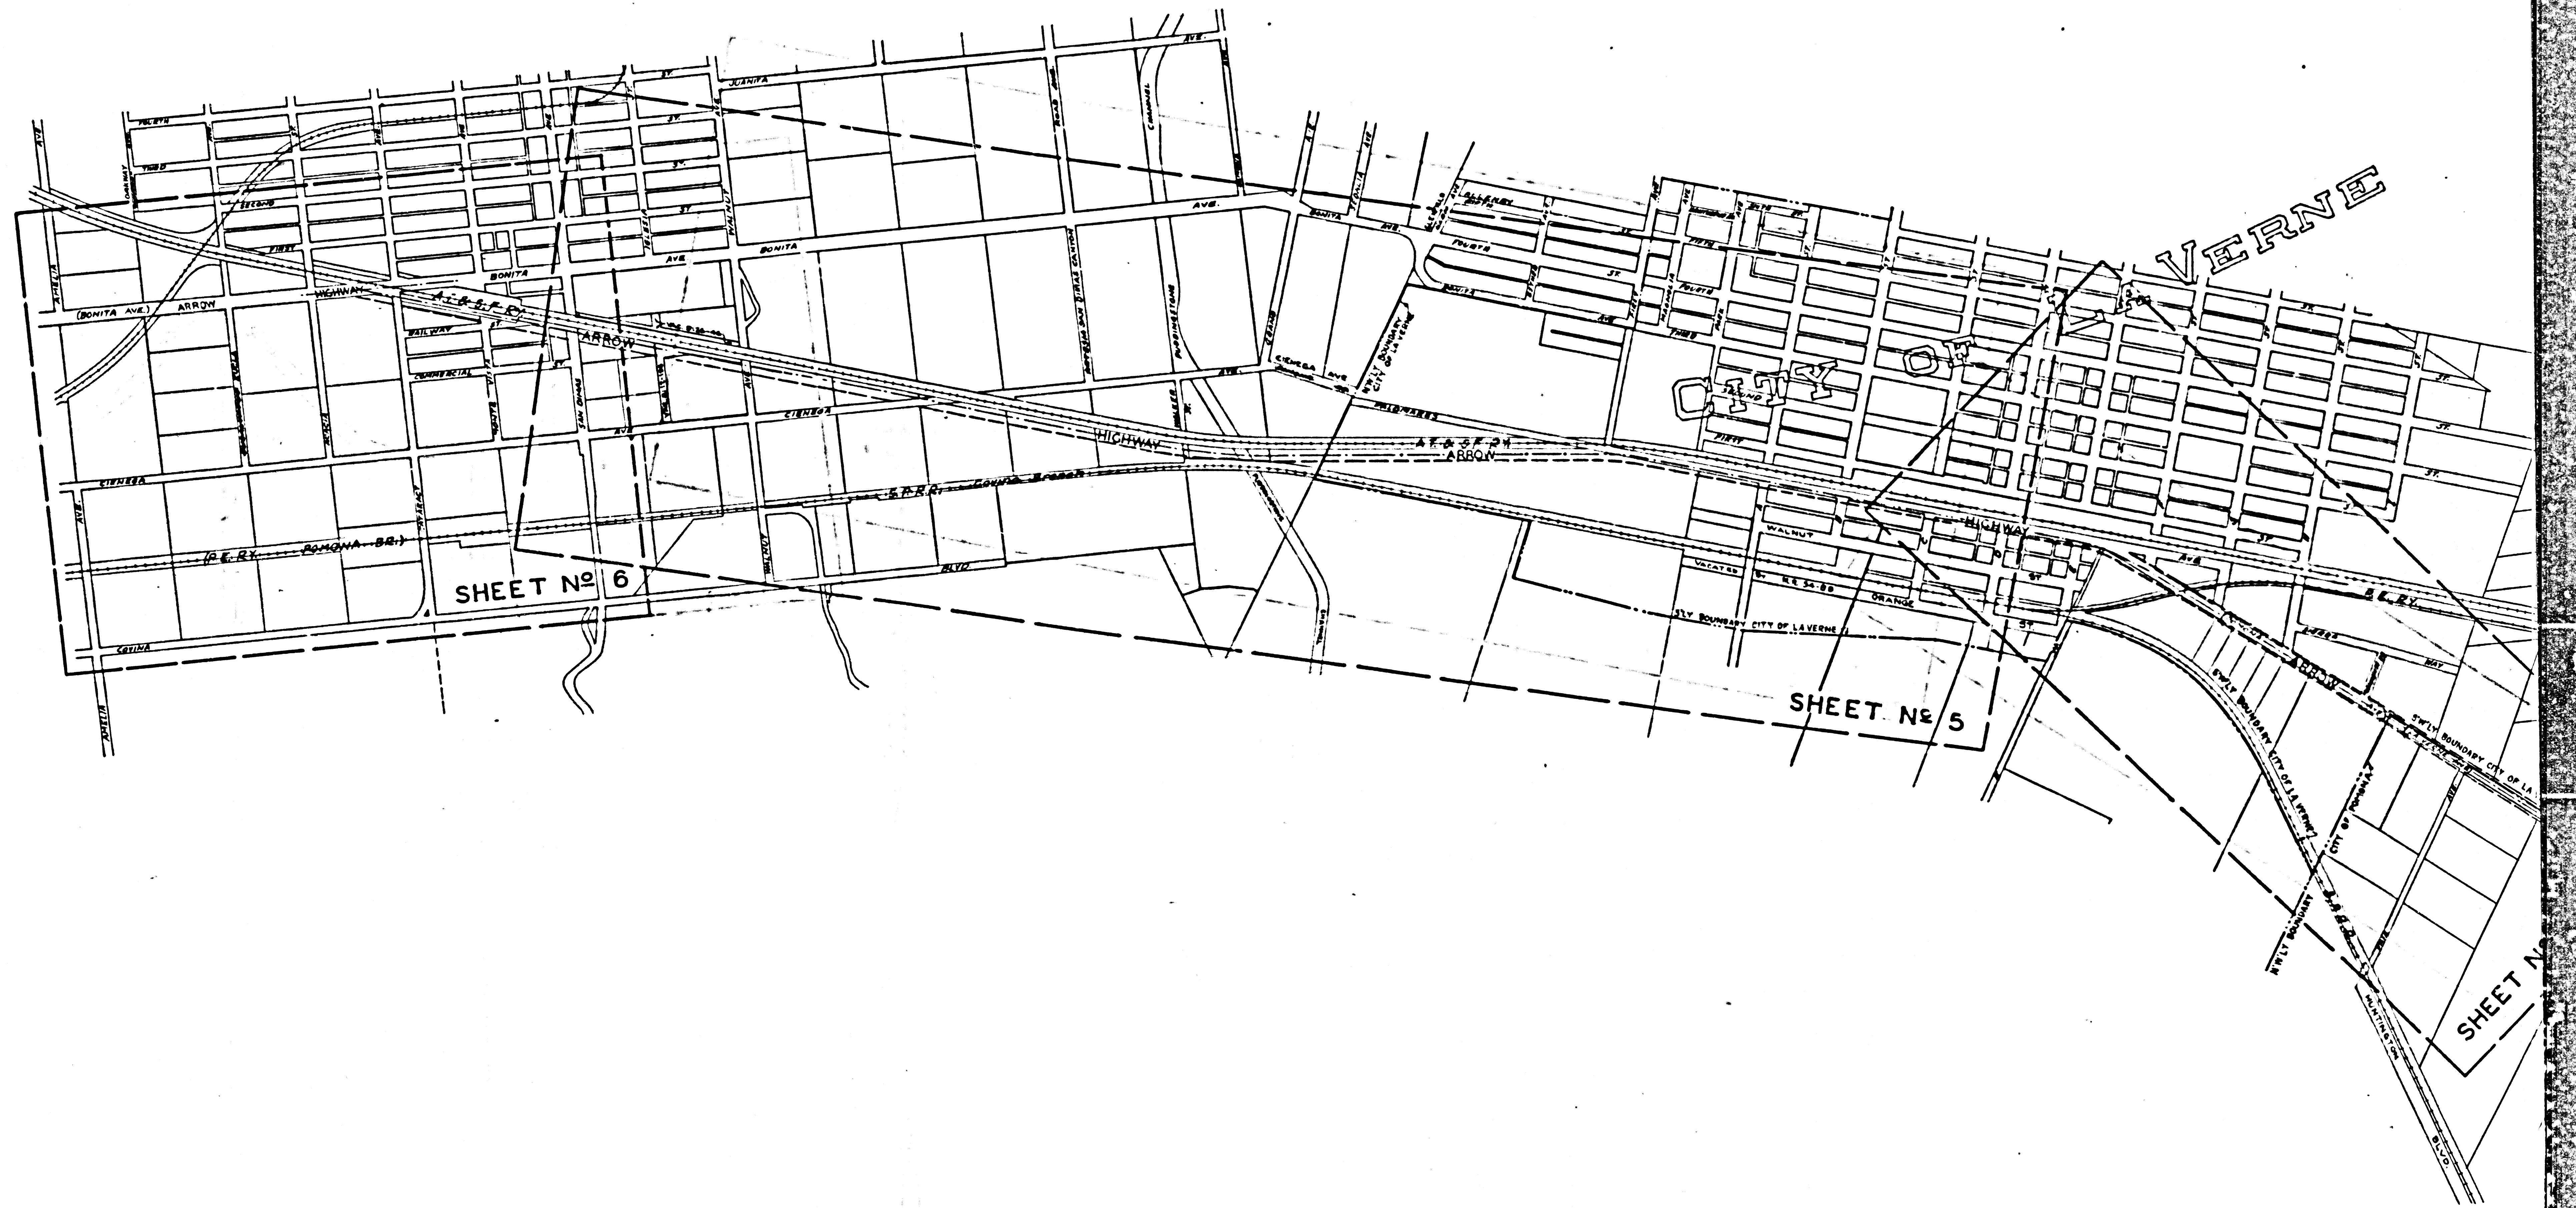

CSB-1418-1  
A2 OF A2