

NOTE- PRECISE LOCATIONS OF WALKS IN VICINITY OF BATH HOUSE AND SWIMMING POOL HAVE NOT BEEN FIXED PENDING COMPLETION OF STRUCTURAL PLANS THEREFOR.


TYPICAL SECTIONS  
 Horizontal, 1 in = 40 ft.  
 Vertical, 1 in = 20 ft.

NOTE- THE GRADE CONTOURS IN THE SWIMMING POOL-BATH HOUSE AREA ARE NOT FINISH GRADES BUT AN AVERAGE THEREOF, PROVIDING FOR TEMPORARY USE OF A SMOOTHLY GRADED AND ADEQUATELY DRAINED RECREATIONAL AREA.


NOTE- The bearings shown above were assumed.

WALK CURVE DATA

(A) 17°35'10"	(A) 11°41'40"
N1 (R) 70.00'	N2 (R) 160.00'
L = 21.45'	L = 32.66'
(A) 12°13'40"	(A) 17°03'10"
N3 (R) 200.00'	N4 (R) 120.00'
L = 42.66'	L = 33.72'

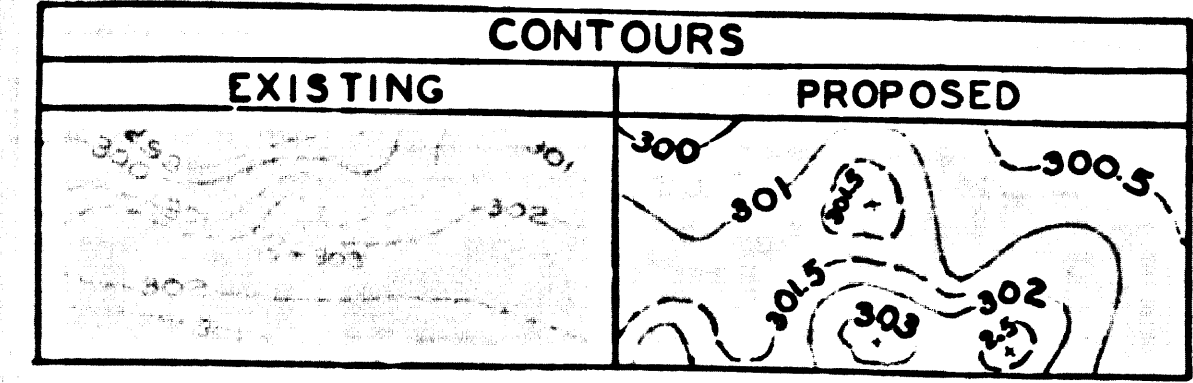

ADDITIONS- BALL DIAMOND FENCE DATA 7-28-39.  
 WALK CENTER LINE DATA REVISED 9-12-39.  
 FLOW LINE GRADES AT NORTHEAST CORNER OF PARK REVISED 2-9-40.

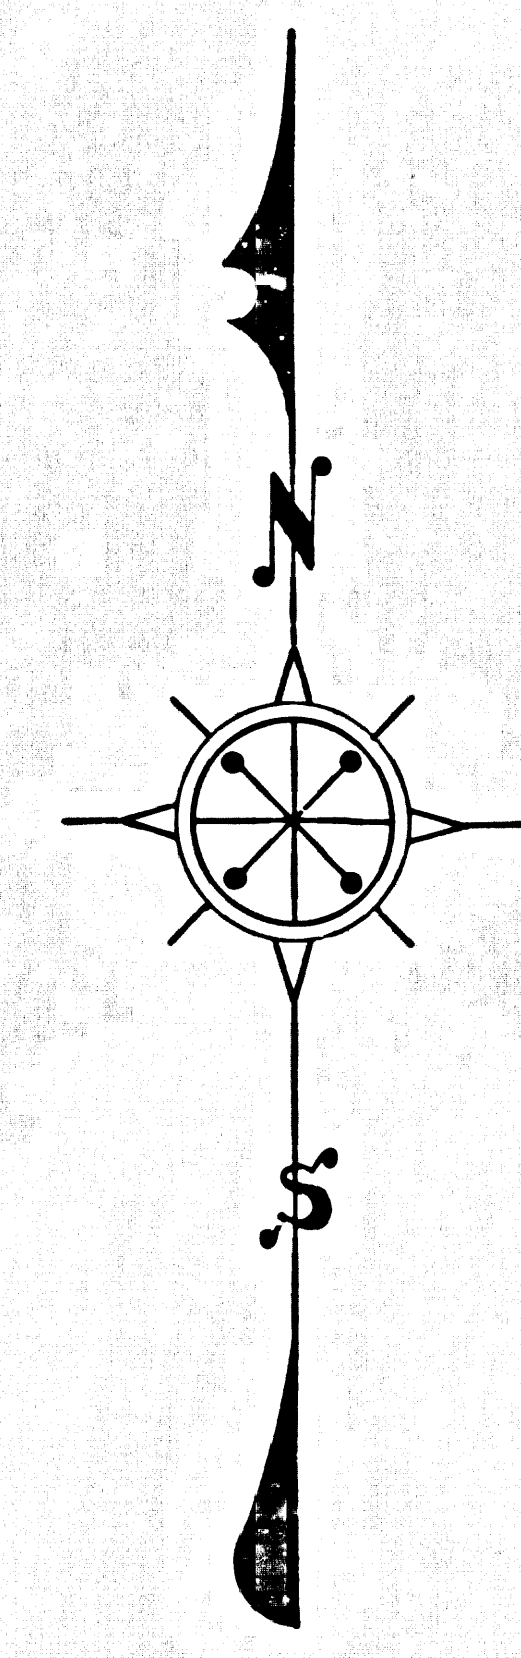

## GRADING PLAN FOR GARVEY MEMORIAL RECREATION CENTER WILMAR-GARVEY PLAYGROUND

COUNTY SURVEYOR'S MAP NO B-1480  
 SCALE-1 INCH= 40 FT.

JOB NUMBER 5229

ALFRED JONES-COUNTY SURVEYOR  
 SURVEYED OCTOBER-NOVEMBER 1936.

SURVEYED AT REQUEST OF THE DEPARTMENT OF RECREATION CAMPS AND PLAYGROUNDS PER RULE 21, ORDINANCE 929 BY LETTER DATED FEBRUARY 8, 1938.

CONTOUR INTERVALS AS SHOWN  
 FIELD WORK BY.....T.M. WALSH  
 OFFICE WORK BY.....J. H. SMITH  
 C. L. KEAGLE  
 H. L. MARTIN

CHECKED BY.....J. H. SMITH

DATUM

ELEVATIONS SHOWN HEREON ARE BASED ON THE 1934 ADJUSTMENT OF U.S.C. & G.S. B.M. C-36 (U.S. 475)  
 NOTE: ON DECEMBER 8, 1942 THE NAME "WILMAR GARVEY PLAYGROUND" WAS CHANGED TO "GARVEY MEMORIAL RECREATION CENTER" BY ORDER OF THE BOARD OF SUPERVISORS.

FOR ALIGNMENT AND TOPOGRAPHIC SURVEY SEE C.S. B-1240

NOTE- THIS GRADING PLAN WAS PREPARED TO CONFORM TO A PRELIMINARY DESIGN PLAN, DATED NOVEMBER 1936, FURNISHED BY THE REGIONAL PLANNING COMMISSION.

EARTHWORK QUANTITIES		
LOCATION	CU. YDS. CUT	CU. YDS. FILL
KELBURN AVE. (TO GRADE)	318	120
DOROTHY AVE. " "	360	6
PICNIC & 1/2 SWIMMING POOL AREAS	60	2153
BASEBALL " " " "	1253	1110
PLAYGROUND & COMMUNITY HOUSE AREA	1154	0
TENNIS COURT AREA (TO SUBGRADE)	811	0
TOTALS	3956	3398
10% ALLOWED FOR SHRINKAGE		398
EXCESS FOR USE IN SHAPING		182
TOTALS	3956	3956

CSB 1480