


Circle = Water tank on concrete foundation.
 Inner square = Tower house on platform.
 Outer square = Platform.
 4 Small squares = Concrete base of tower legs.

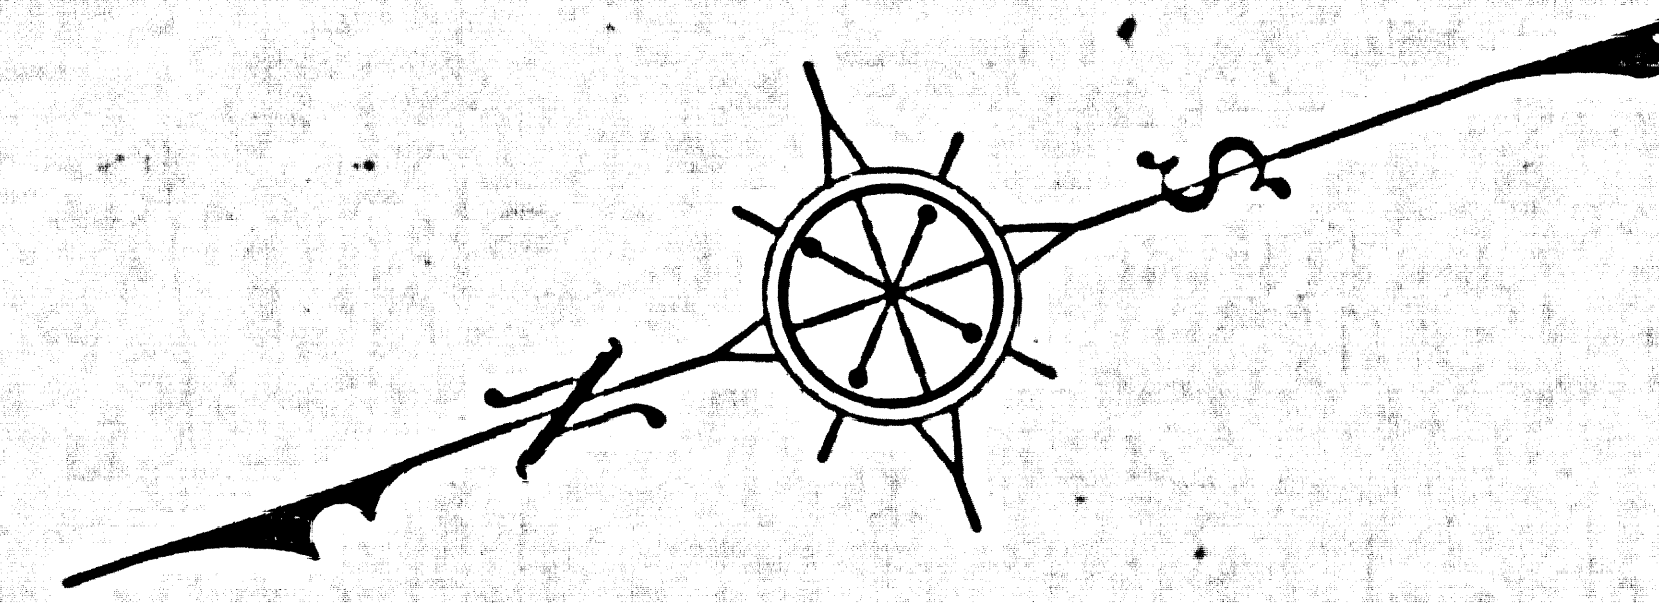

TOPOGRAPHIC MAP OF
TOPANGA LOOKOUT TOWER SITE
 DEPARTMENT OF FORESTER AND FIRE WARDEN
 IN THE
S.E. 1/4 OF SW 1/4 OF SEC. 11, T. 1 S., R. 17 W., S.B.M.
 COUNTY SURVEYORS MAP No B-1489.
 SCALE: -1 INCH = 20 FEET

JOB NUMBER 8077

ALFRED JONES - COUNTY SURVEYOR
 SURVEYED..... JUNE, 1939.

SURVEYED UPON REQUEST OF THE COUNTY
 FORESTER PER RULE 21, ORD. 929 BY LETTER
 DATED JANUARY 30, 1935.
 BEARINGS ARE BASED ON THE BEARING OF
 SADDLE PEAK ROAD PER C.S.B-498-2.

PLANE TABLE SURVEY

FIELD WORK BY..... T.H. MONCURE
 OFFICE WORK BY..... D.A. WHITE
 CHECKED BY..... F.A. WOOD

CSB-1489
 A1 OF A1