



1841-B ON 14M 210734US 111000

CONTRACT SURVEYORS MAP NO. B-1587

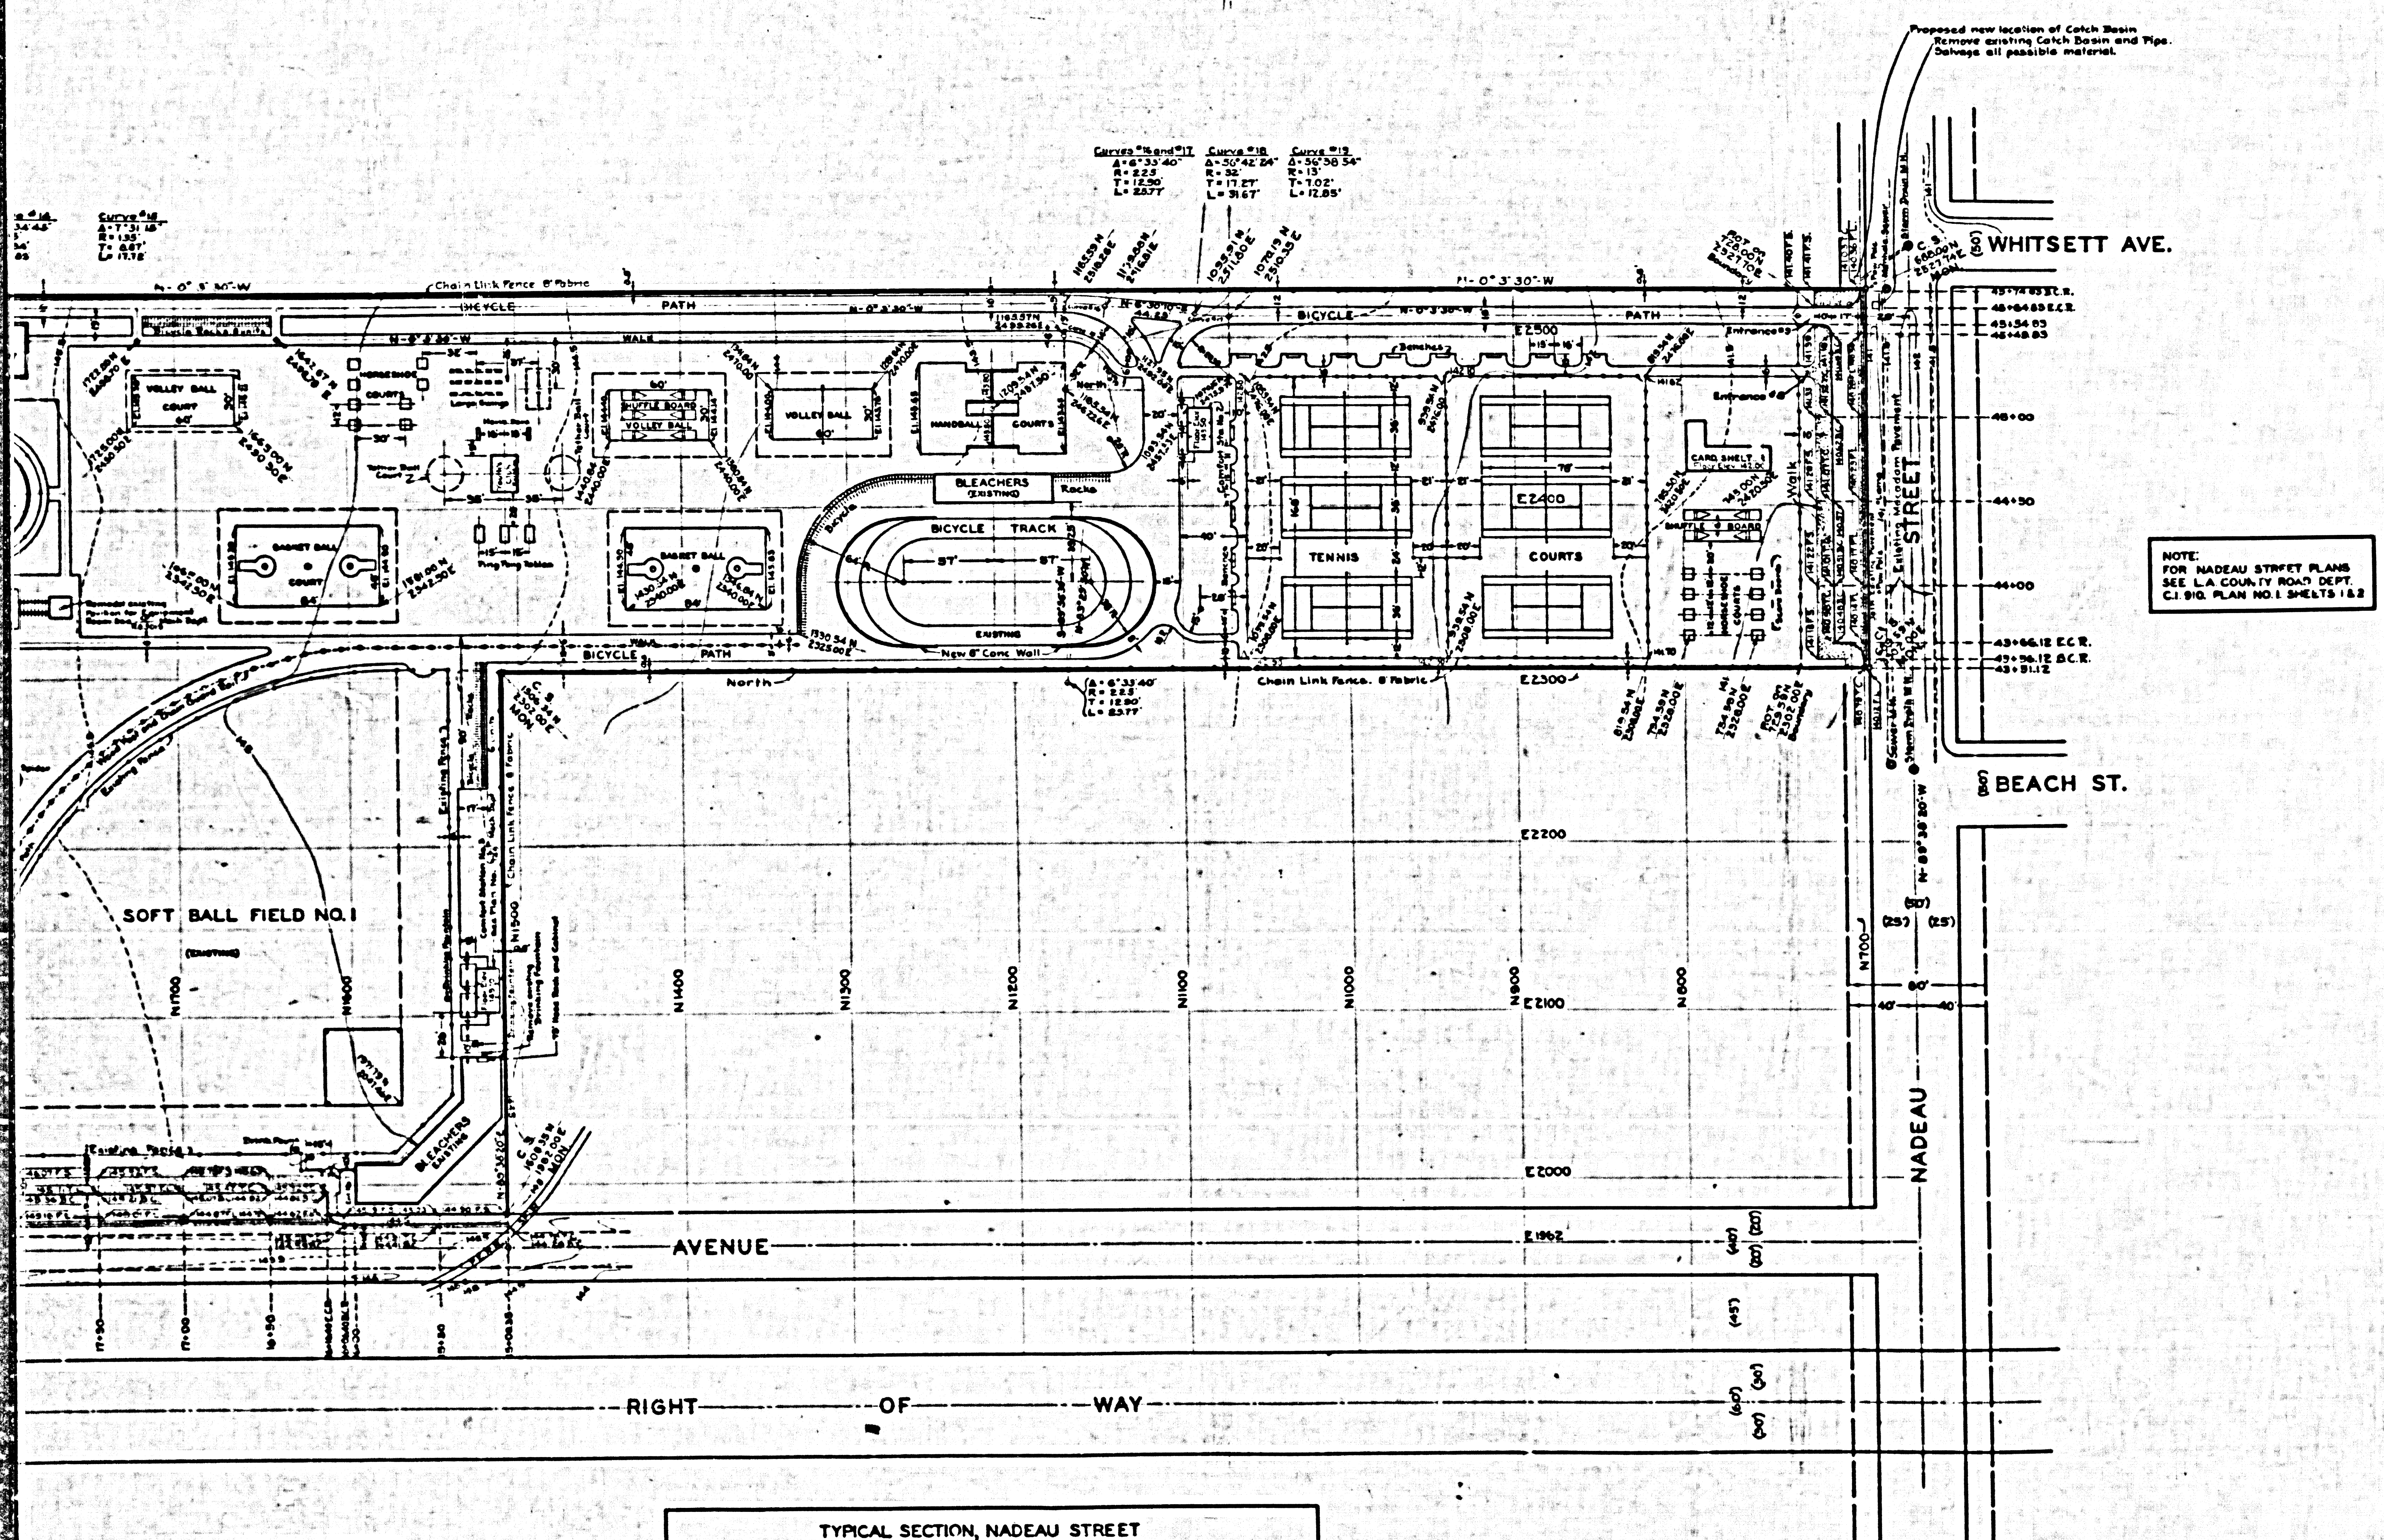

NOTE:
FOR NADEAU STREET PLANS
SEE L.A. COUNTY ROAD DEPT.

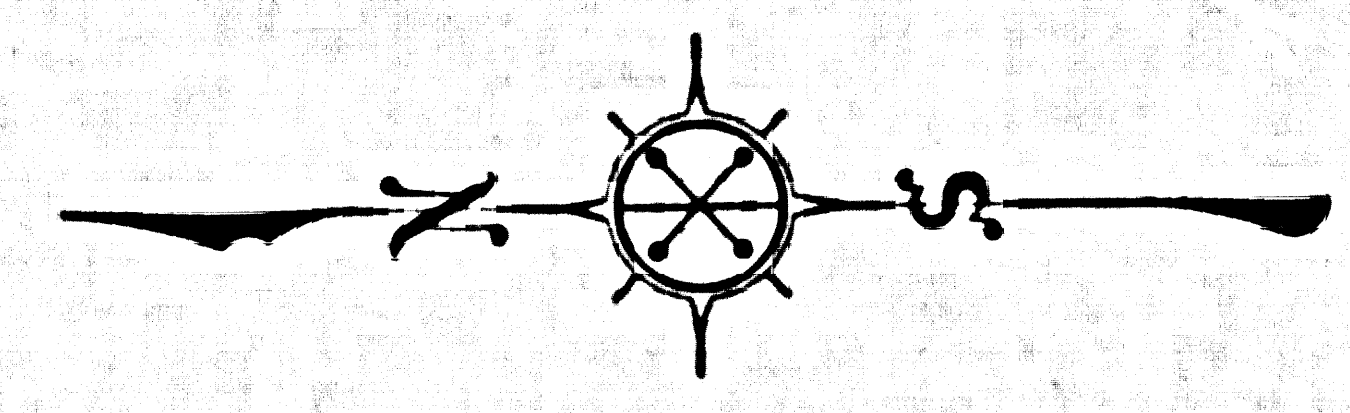

GRADING PLAN
OF
FRANKLIN DELANO ROOSEVELT
PLAYGROUND
COUNTY SURVEYORS MAP NO. B-1587
SCALE-1 INCH=40 FT.


JOB NUMBER 5224
ALFRED JONES-COUNTY SURVEYOR
PLANS PREPARED FEBRUARY - AUGUST 1940
SURVEYED AT REQUEST OF THE MECHANICAL
DEPARTMENT PER RULE 21, ORDINANCE 928
BY LETTER DATED FEBRUARY 13, 1940
BEARINGS ARE ASSUMED
FIELD WORK BY T. M. WALSH
OFFICE WORK BY L. R. FREEMAN
CHECKED BY M. L. MARTIN
J. H. SMITH

FOR BOUNDARY SURVEY AND TOPOGRAPHY OF PARK SEE C.S.B-1246

NOTE:-THIS GRADING PLAN WAS PREPARED TO CONFORM TO
THE DESIGN PLAN APPROVED BY THE REGIONAL PLANNING
COMMISSION IN REGULAR ASSEMBLY ON DEC. 20, 1939 AND TO
MECHANICAL DEPARTMENT PLANS C.P. 90.5002: A-1 AND A-2.

DATUM
ELEVATIONS SHOWN HEREON ARE BASED ON THE
1924 ADJUSTMENT OF U.S.C.G.S. S.M.V-32038
REVISIONS
TENNIS COURT GRADES 3/22/41 BY L. R. FREEMAN
FOOTBALL FIELD GRADES 3/22/41 BY L. R. FREEMAN
COMFORT STATIONS NOS. 1 & 2 FLOOR ELEVATIONS 3/24/41 BY MECH. DEPT.


NOTE: SURVEYOR WILL ESTABLISH
SMOOTH GRADES IN FIELD FOR
TENNIS WALKS IN PARK. THE FIN-
ISHED SURFACES OF ALL "PROMI-
NENT" WALKS ARE TO BE FLUSH WITH
THE GROUND.

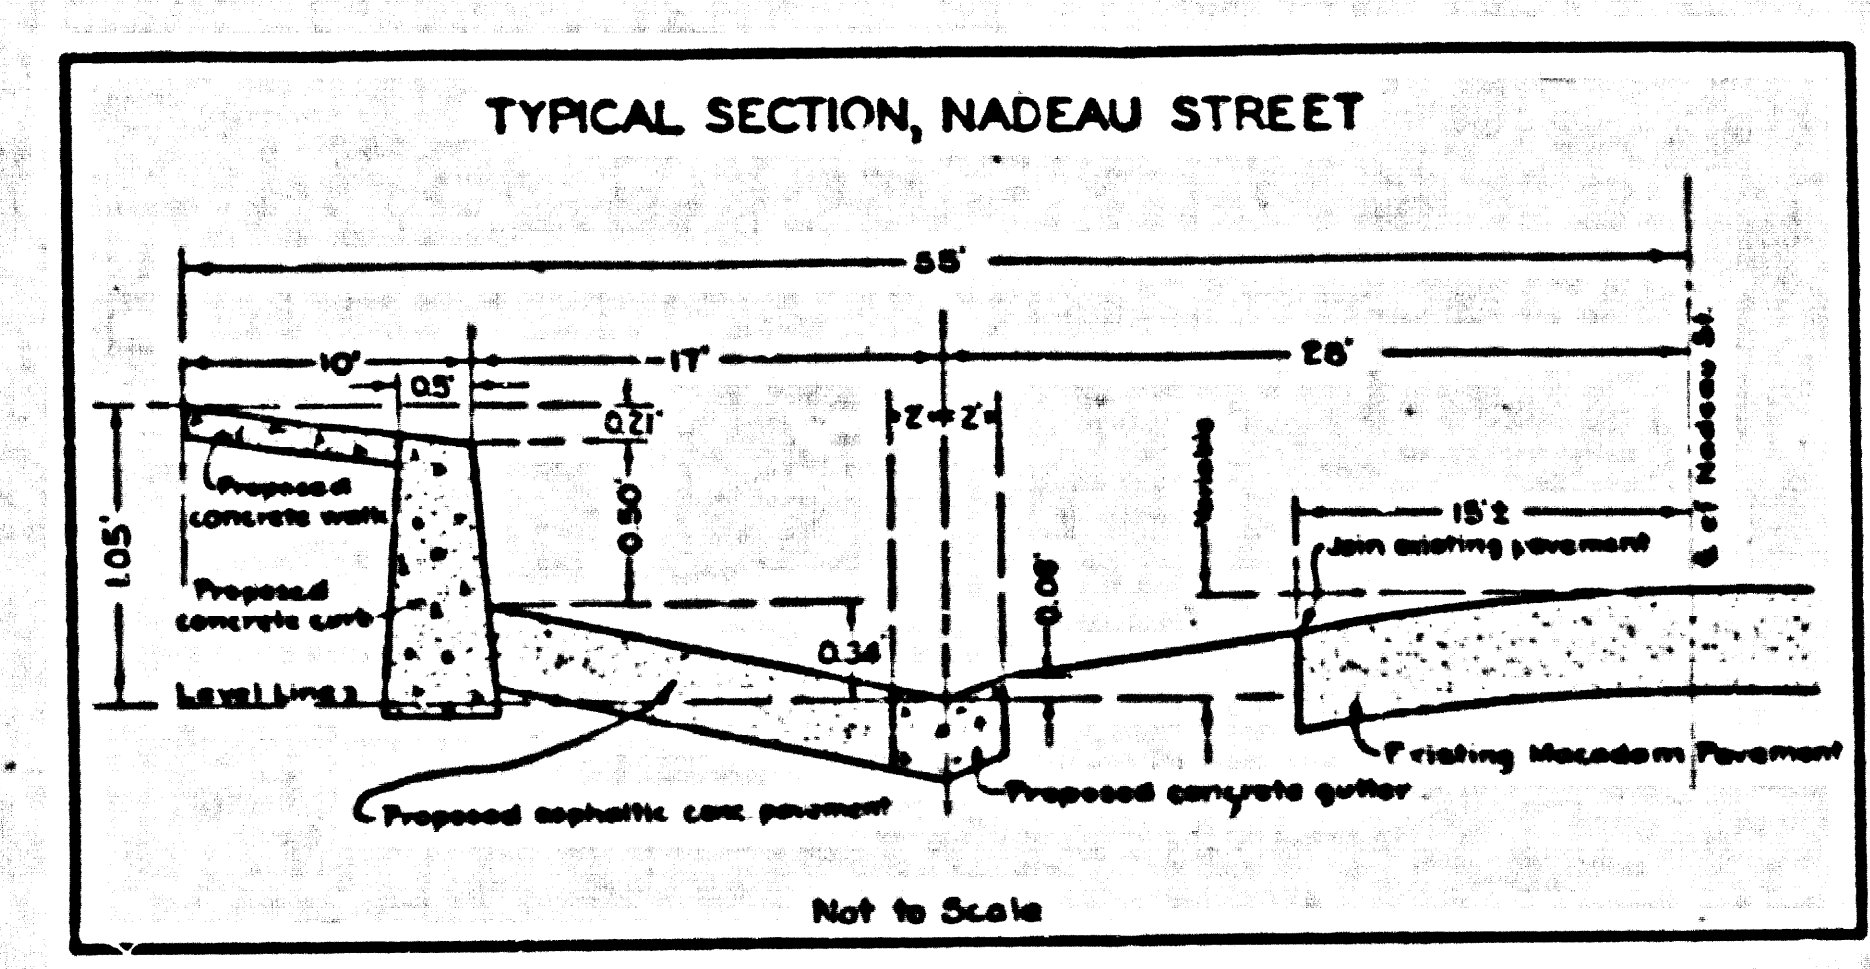

CSB-1587
A1 OF A2

1821-B-01 AM 290749Z JUL60

CONTRACT SURVEYORS MAP NO. 8-1291

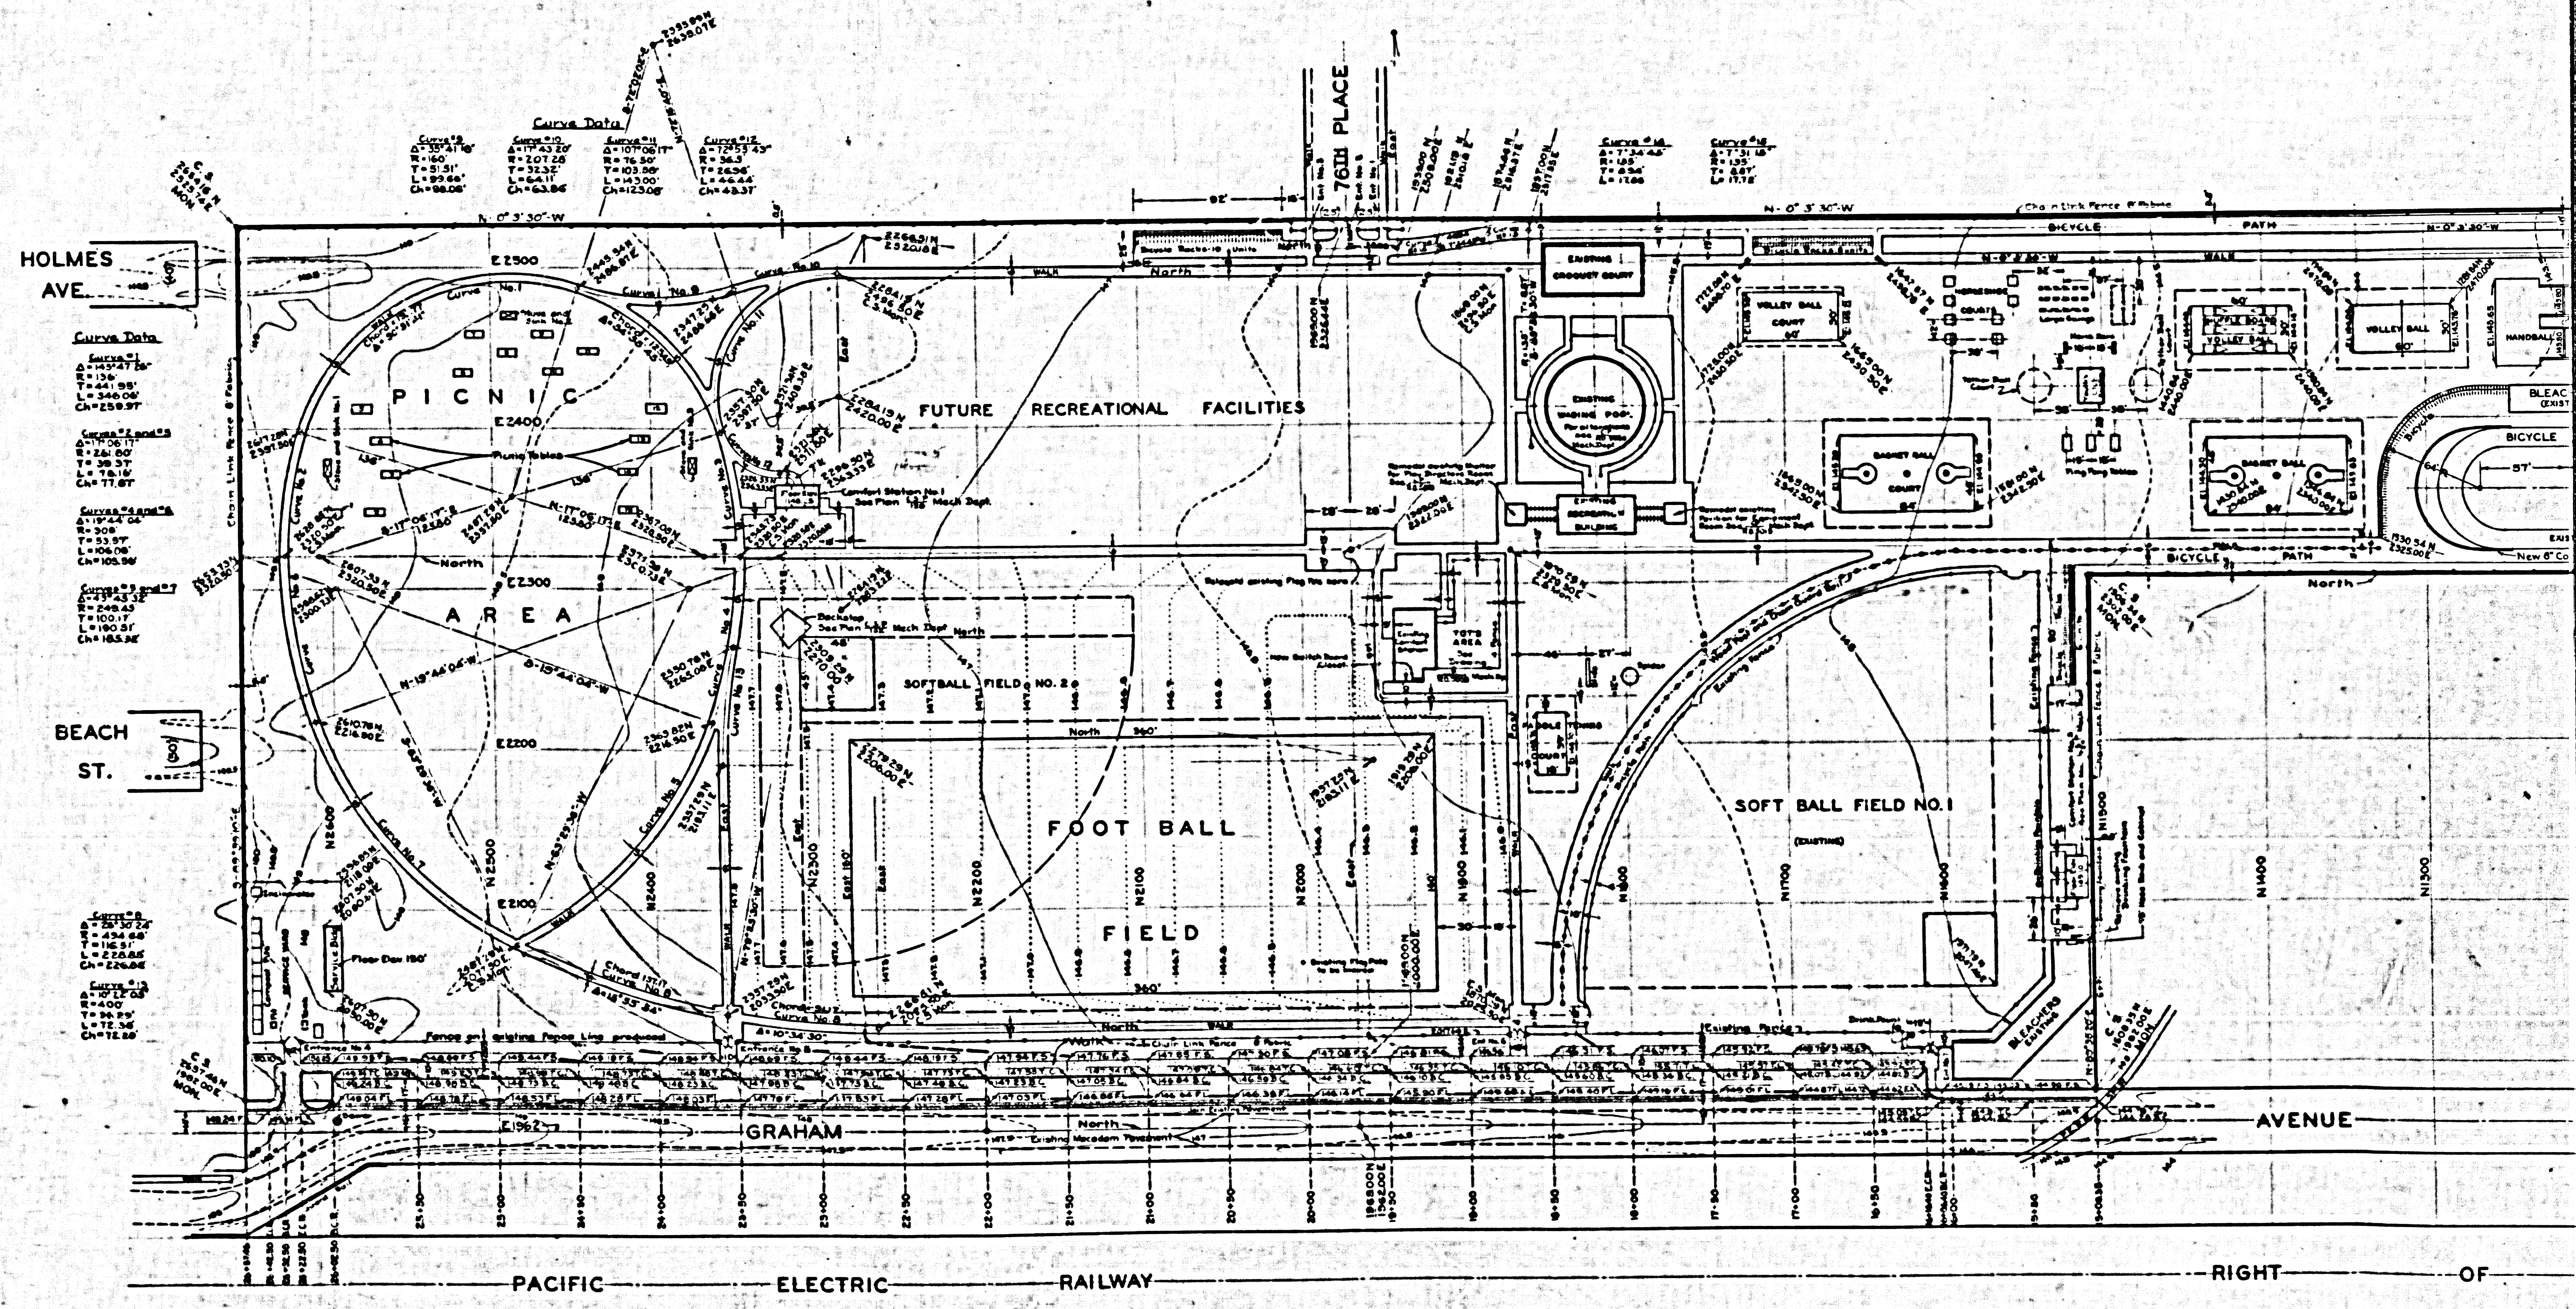

Curve Data
Ch=259.97


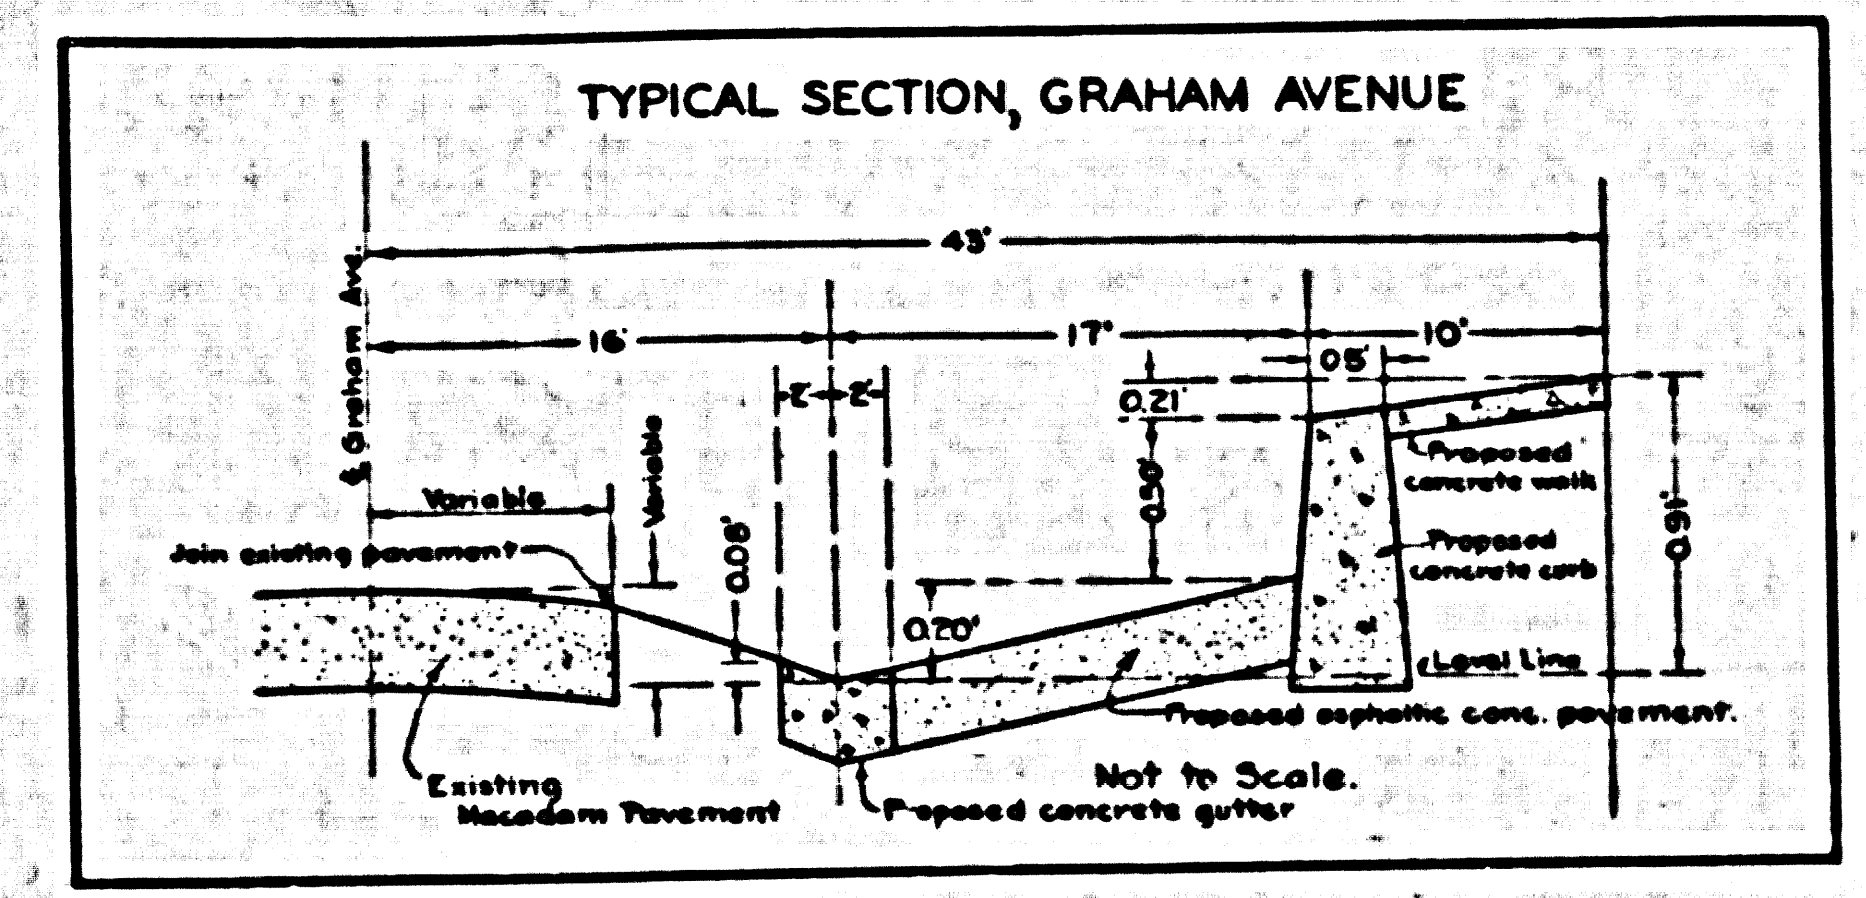

NOTE SURVEYOR WILL ESTABLISH SMOOTH GRADES IN FIELD FOR TREND WALKS IN PARK. THE FINISHED SURFACES OF ALL TREND WALKS ARE TO BE FLUSH WITH THE GROUND.

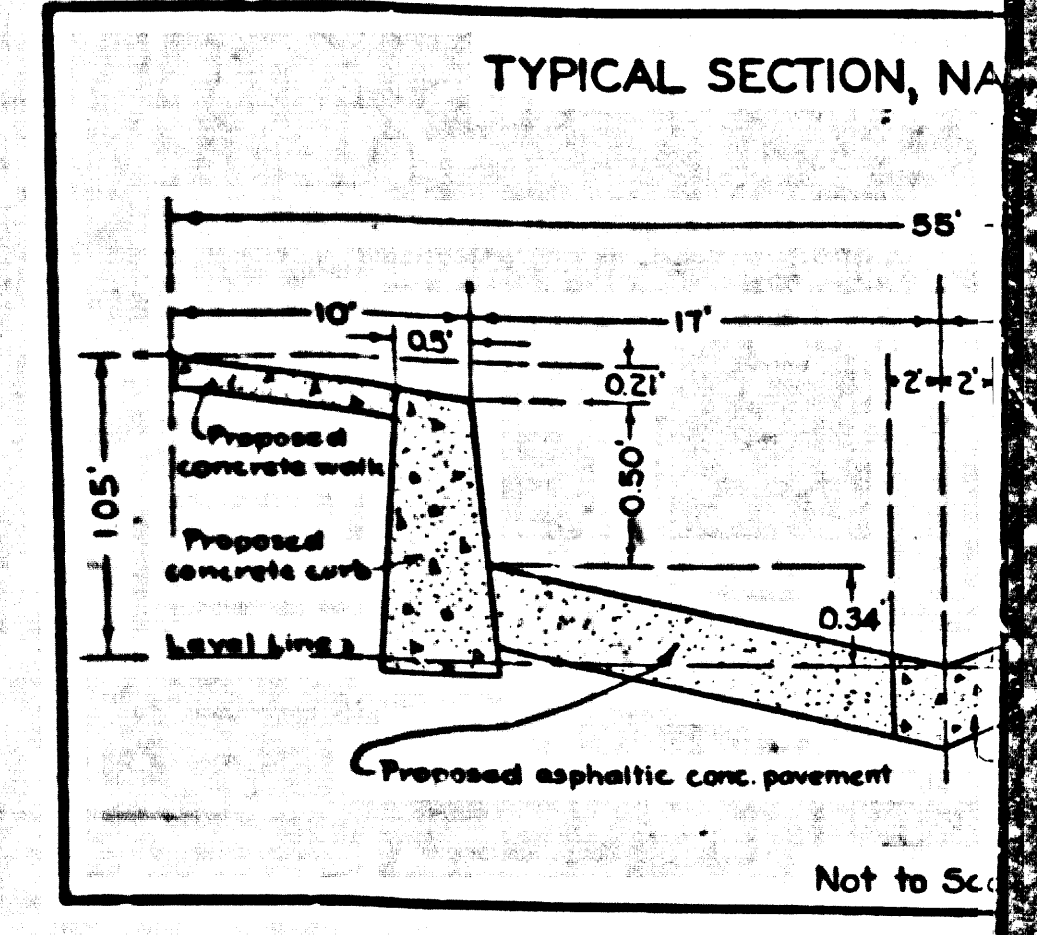

CSB-1587
A20FA2