


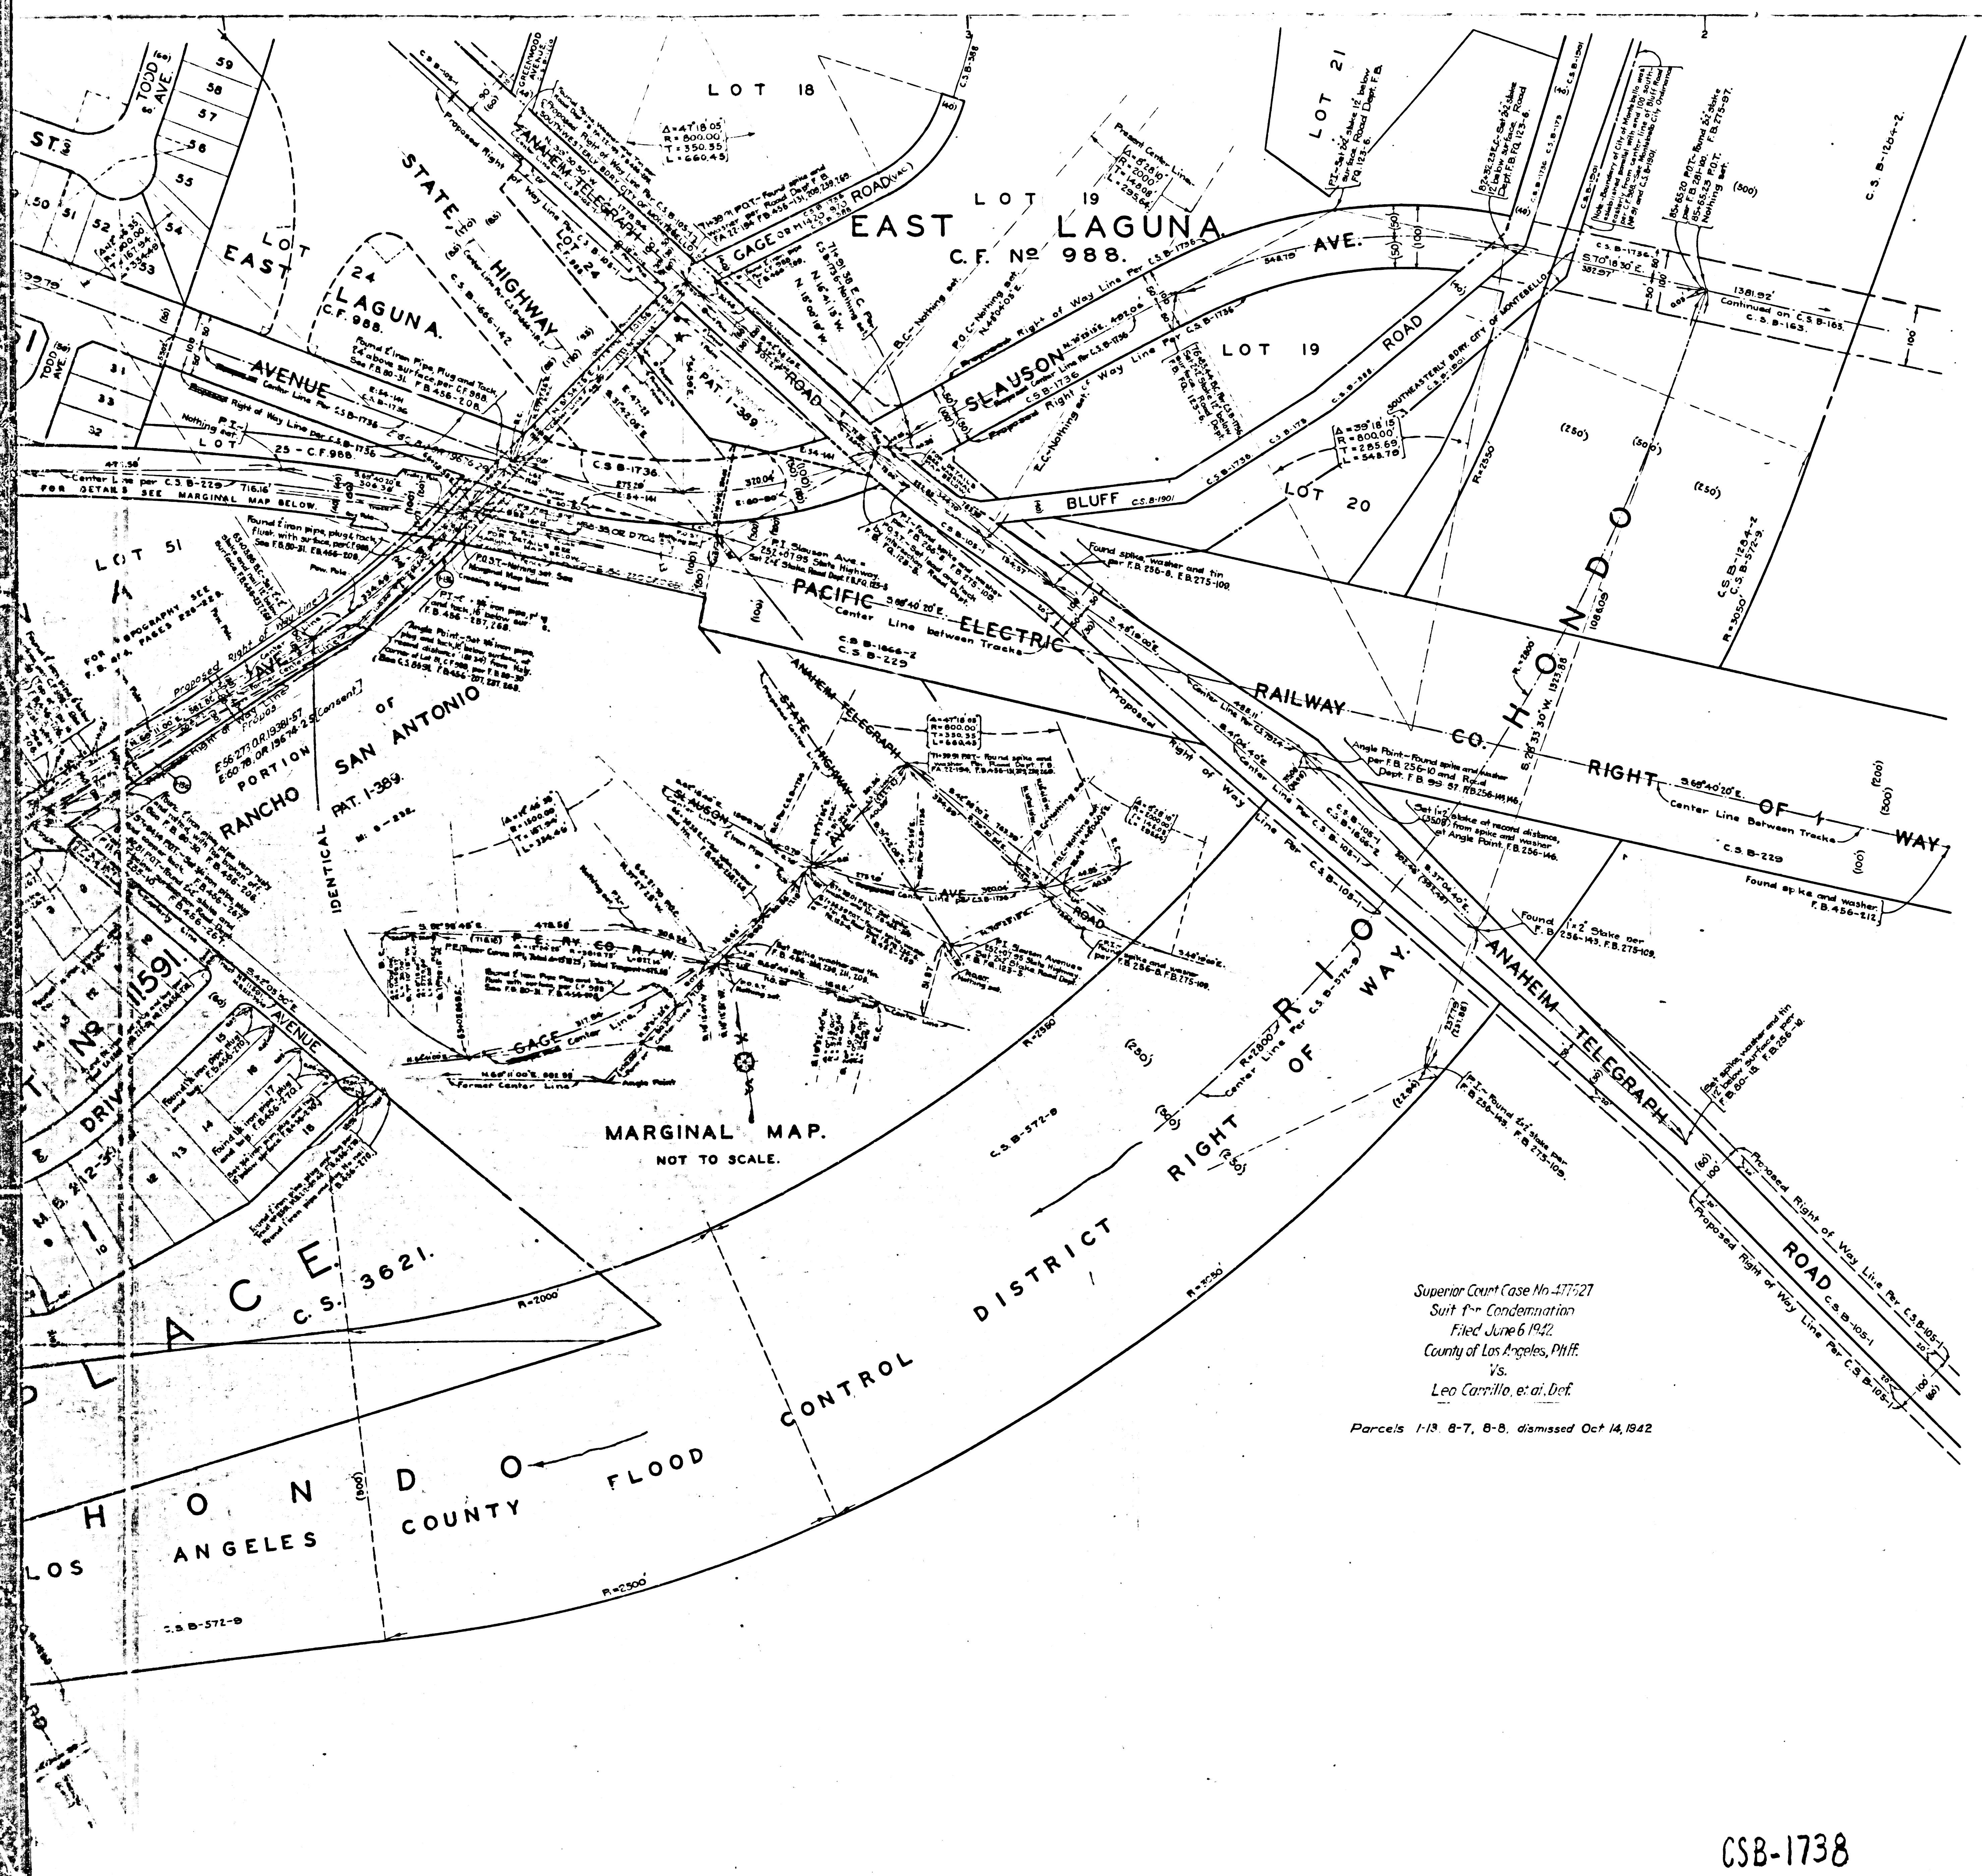


MAP OF
GAGE AVENUE
FROM
GARFIELD AVENUE
TO
ANAHEIM TELEGRAPH ROAD.
COUNTY SURVEYORS MAP No. B-1738.
SCALE: 1 INCH = 100 FT.


INDEX 36

JOB NUMBER 8099.
ALFRED JONES, COUNTY SURVEYOR.
SURVEYED - JUNE, 1935, - DEC., 1941.
SURVEYED UNDER INSTRUCTIONS OF THE
BOARD OF SUPERVISORS PER ORDER DATED
JUNE 5, 1935.
BEARINGS ARE BASED ON THE BEARING OF
ANAHEIM TELEGRAPH ROAD PER C. S. B-105.
F. B. 456-201-240, 257-272.
FIELD WORK BY H. F. EVANS.
OFFICE WORK BY C. A. BENSON.
CHECKED BY J. D. PRICE.
Revised, Feb., 1946, - J. D. Price.
Revised, Oct., 1946, - J. D. Price.

Superior Court Case No. 47727
Suit for Condemnation
Filed June 6, 1942
County of Los Angeles, Plff.
vs.
Leo Carrillo, et al, Def.
Parcels 1-19, 8-7, 8-8, dismissed Oct 14, 1942

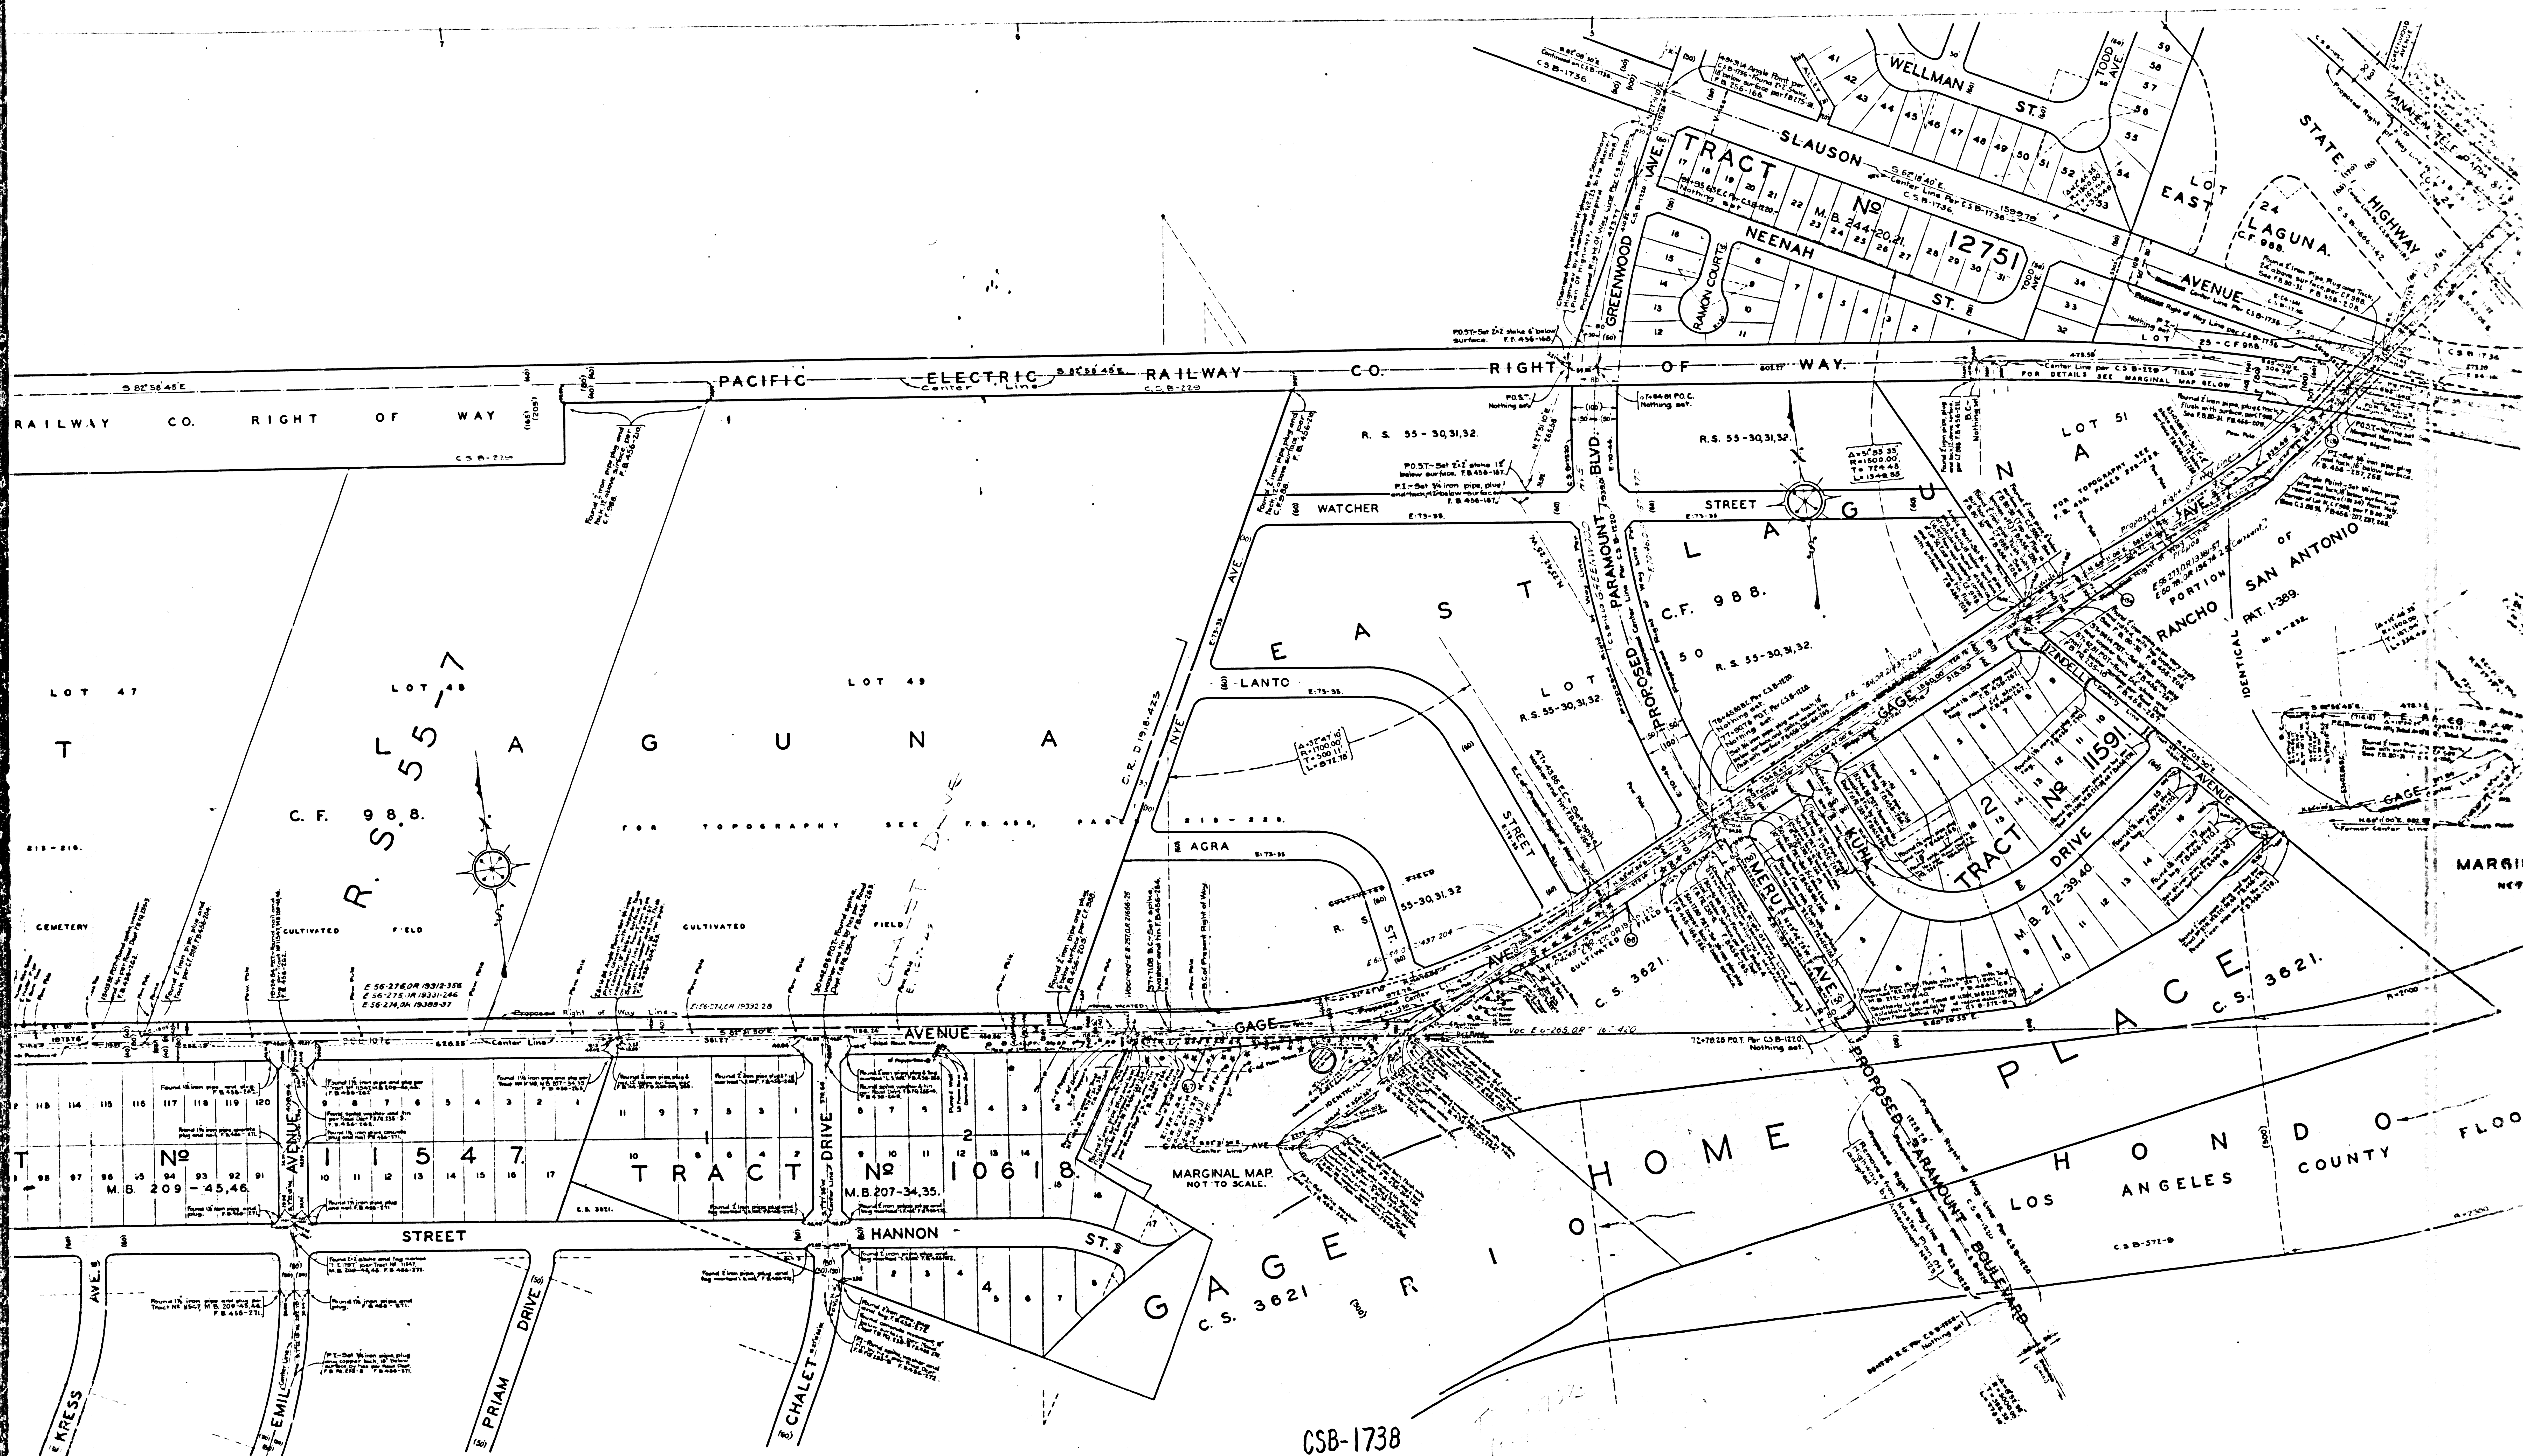

CSB-1738
A2 OF A3

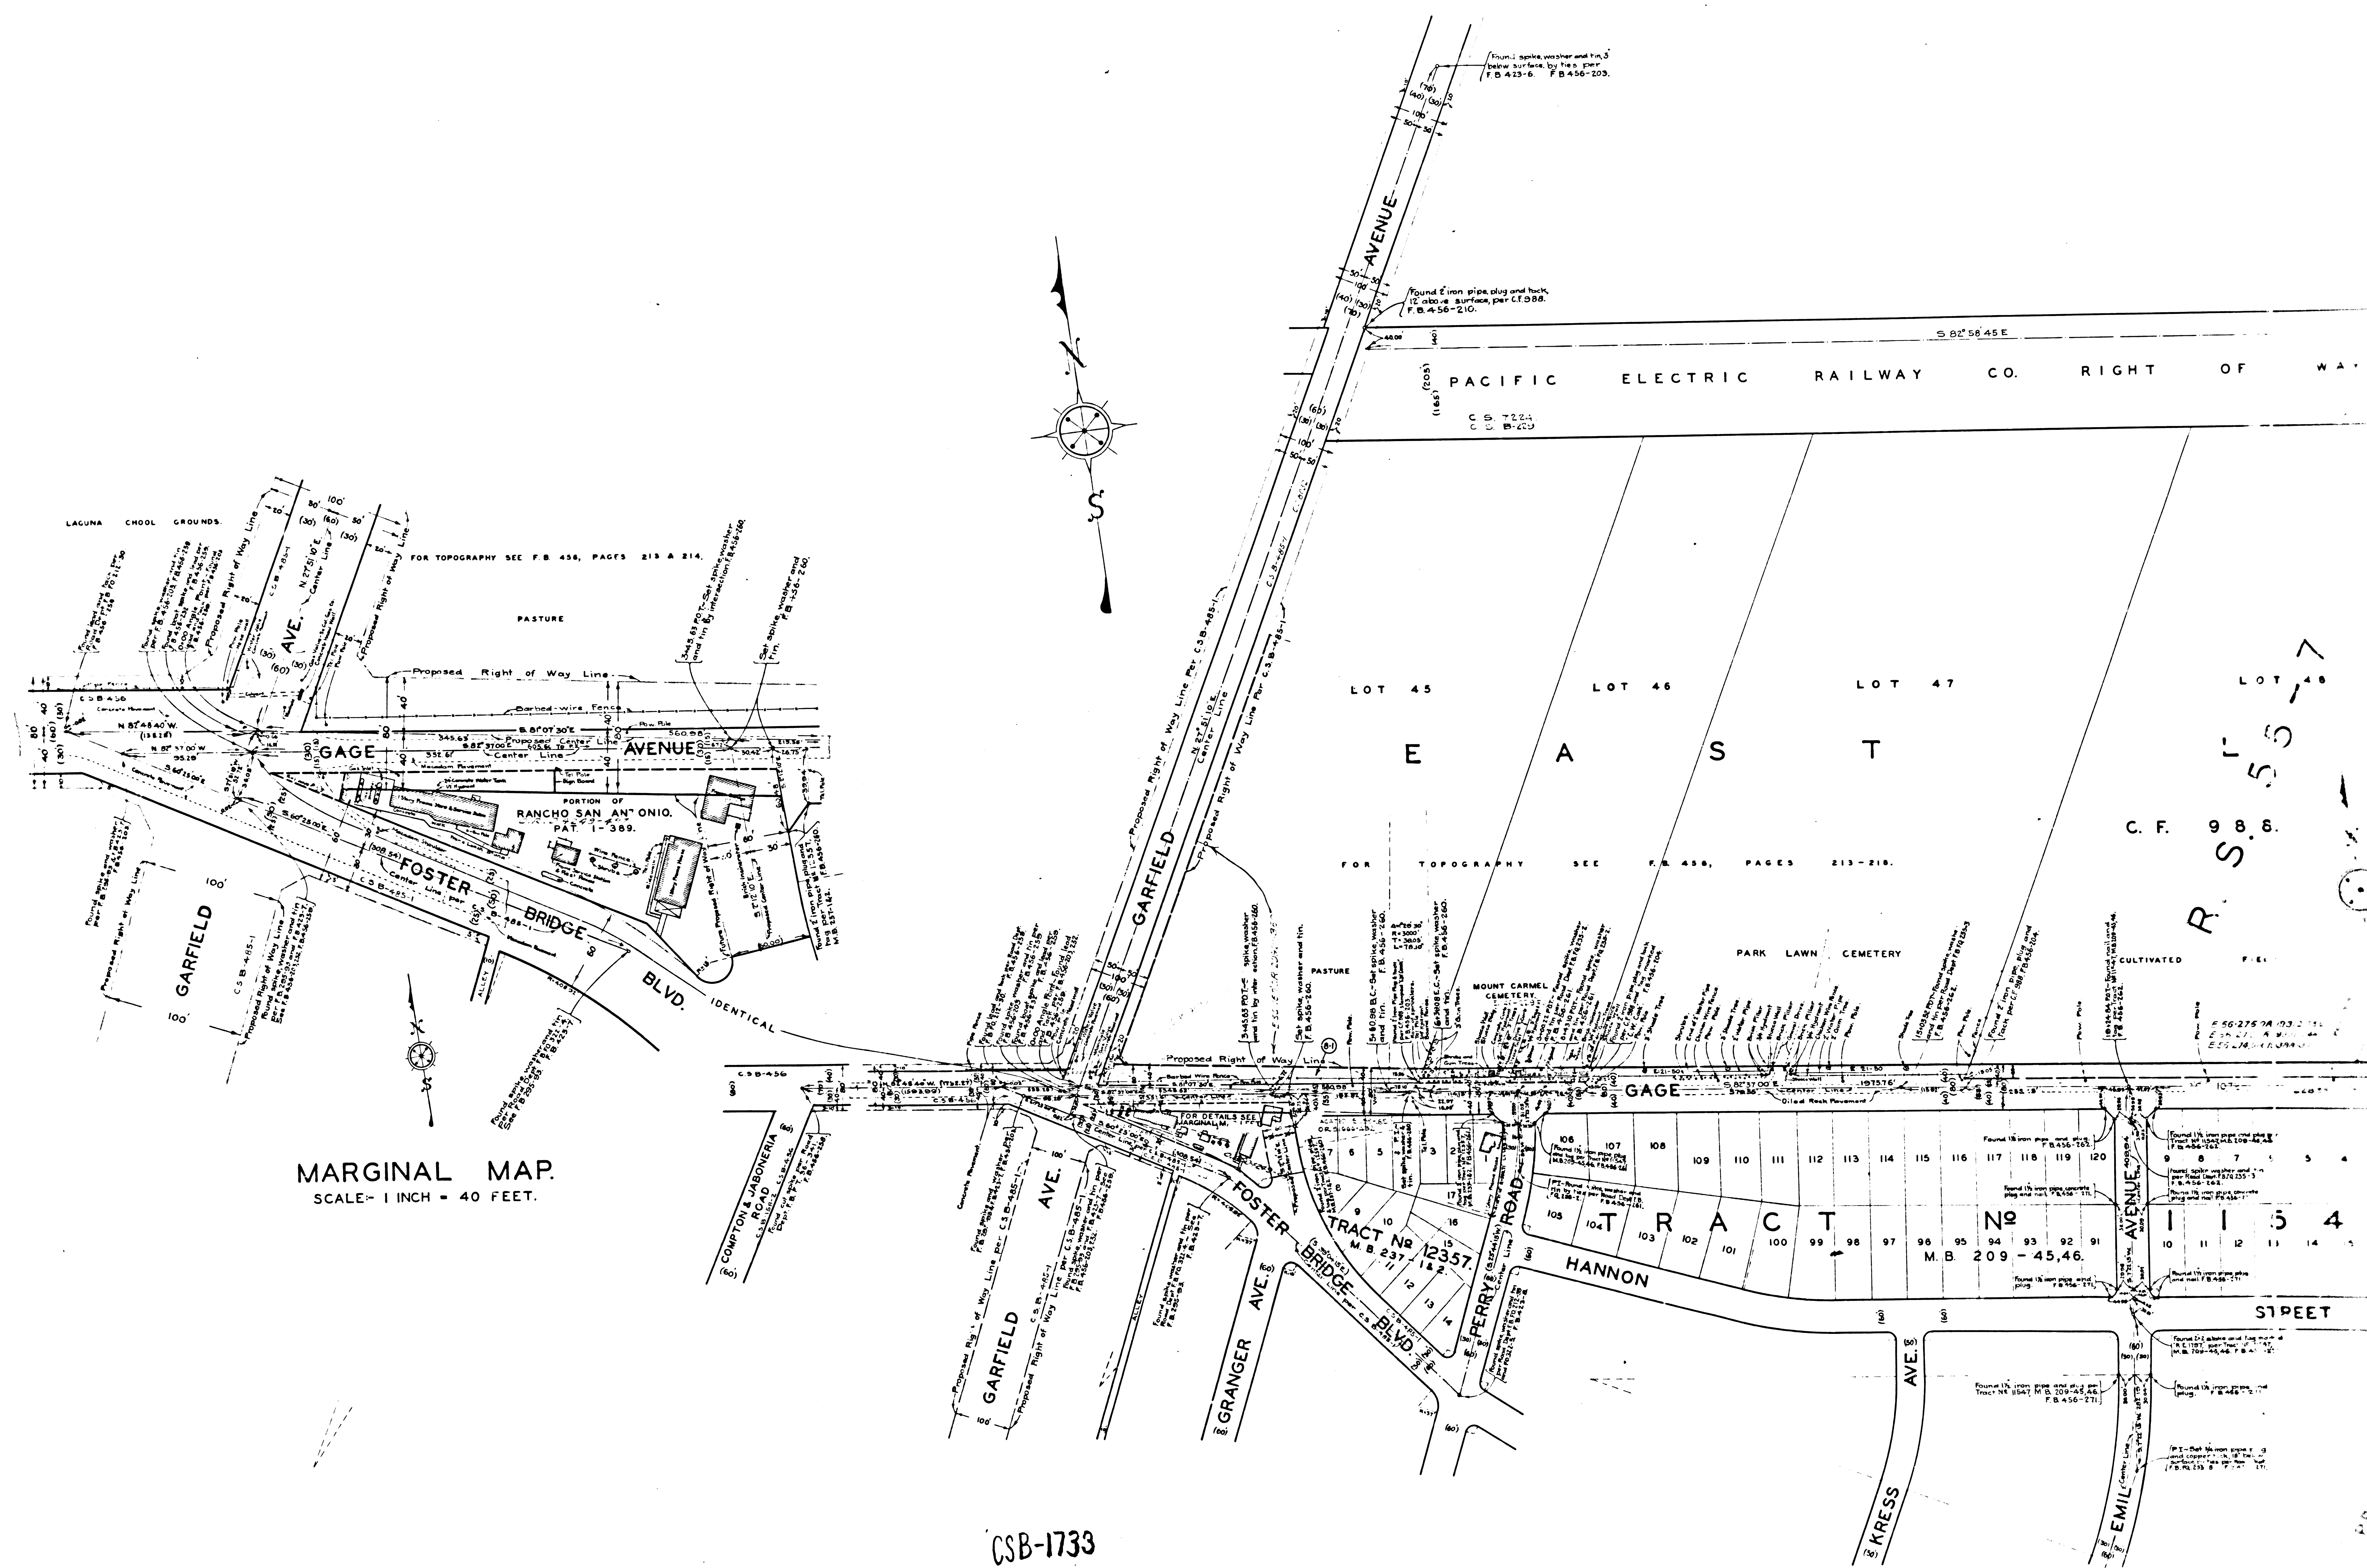

MARGINAL MAP.
SCALE: 1 INCH = 40 FEET.

CSB-1733
A3 OF A3