
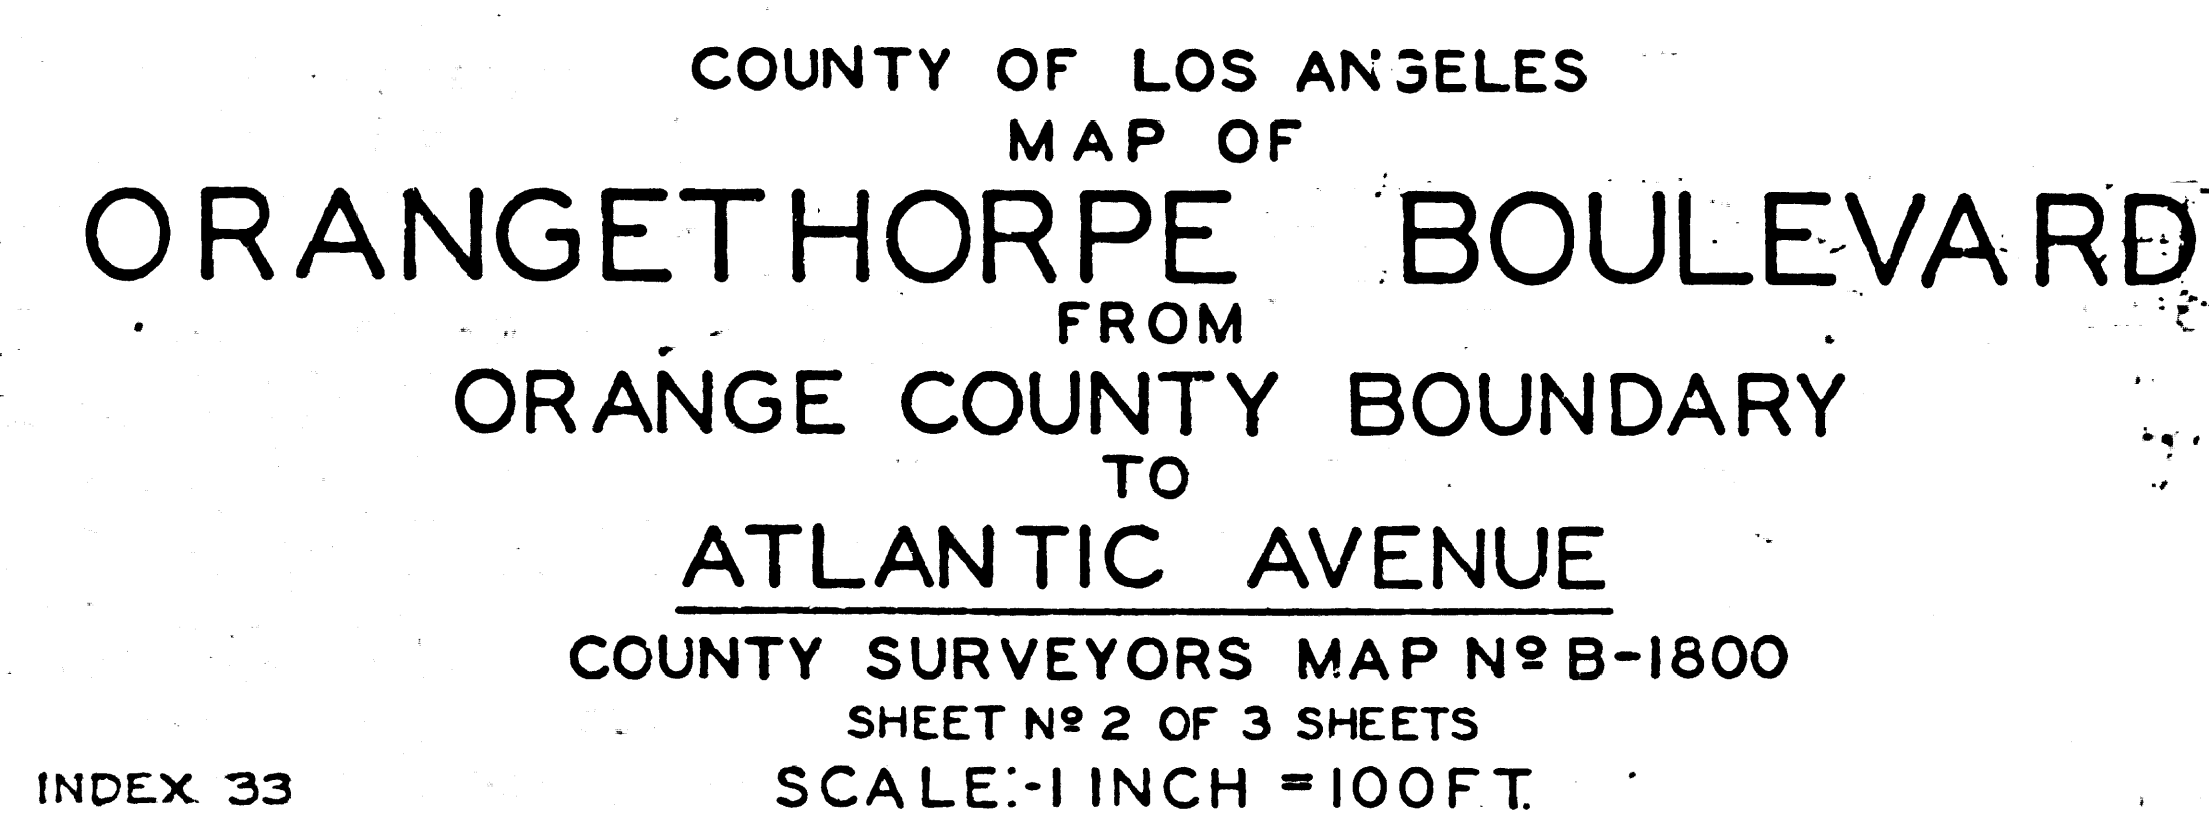


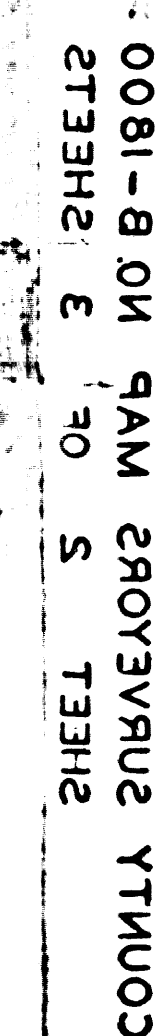

INDEX 33

JOB NUMBER.....8316

ALFRED JONES-COUNTY SURVEYOR
SURVEYED-MARCH-AUGUST, 1941.

SURVEYED ON REQUEST OF REGIONAL
PLANNING COMMISSION UNDER RULE 21
ORDINANCE 929 BY LETTER DATED
MARCH 11, 1941 AND AS AUTHORIZED BY THE
BOARD OF SUPERVISORS IN THEIR ORDER
OF JUNE 1, 1938.

BEARINGS ARE BASED ON THE BEARING OF
ORANGETHORPE AVENUE PER C.S.B-942-2.

F. B. 870 - 1 - 115.


FIELD WORK BY.....L.D.MOORE


OFFICE WORK BY C. W. COX

D.A.WHITE
 CHECKED BY.....A.H.DREW
 Tracts added March 1950 by J. S.H.

CSB-1800-2
A1 OF A5

SHEET 5 OF 3 SHEETS
COUNTY SURVEYORS MAP NO. B-1800

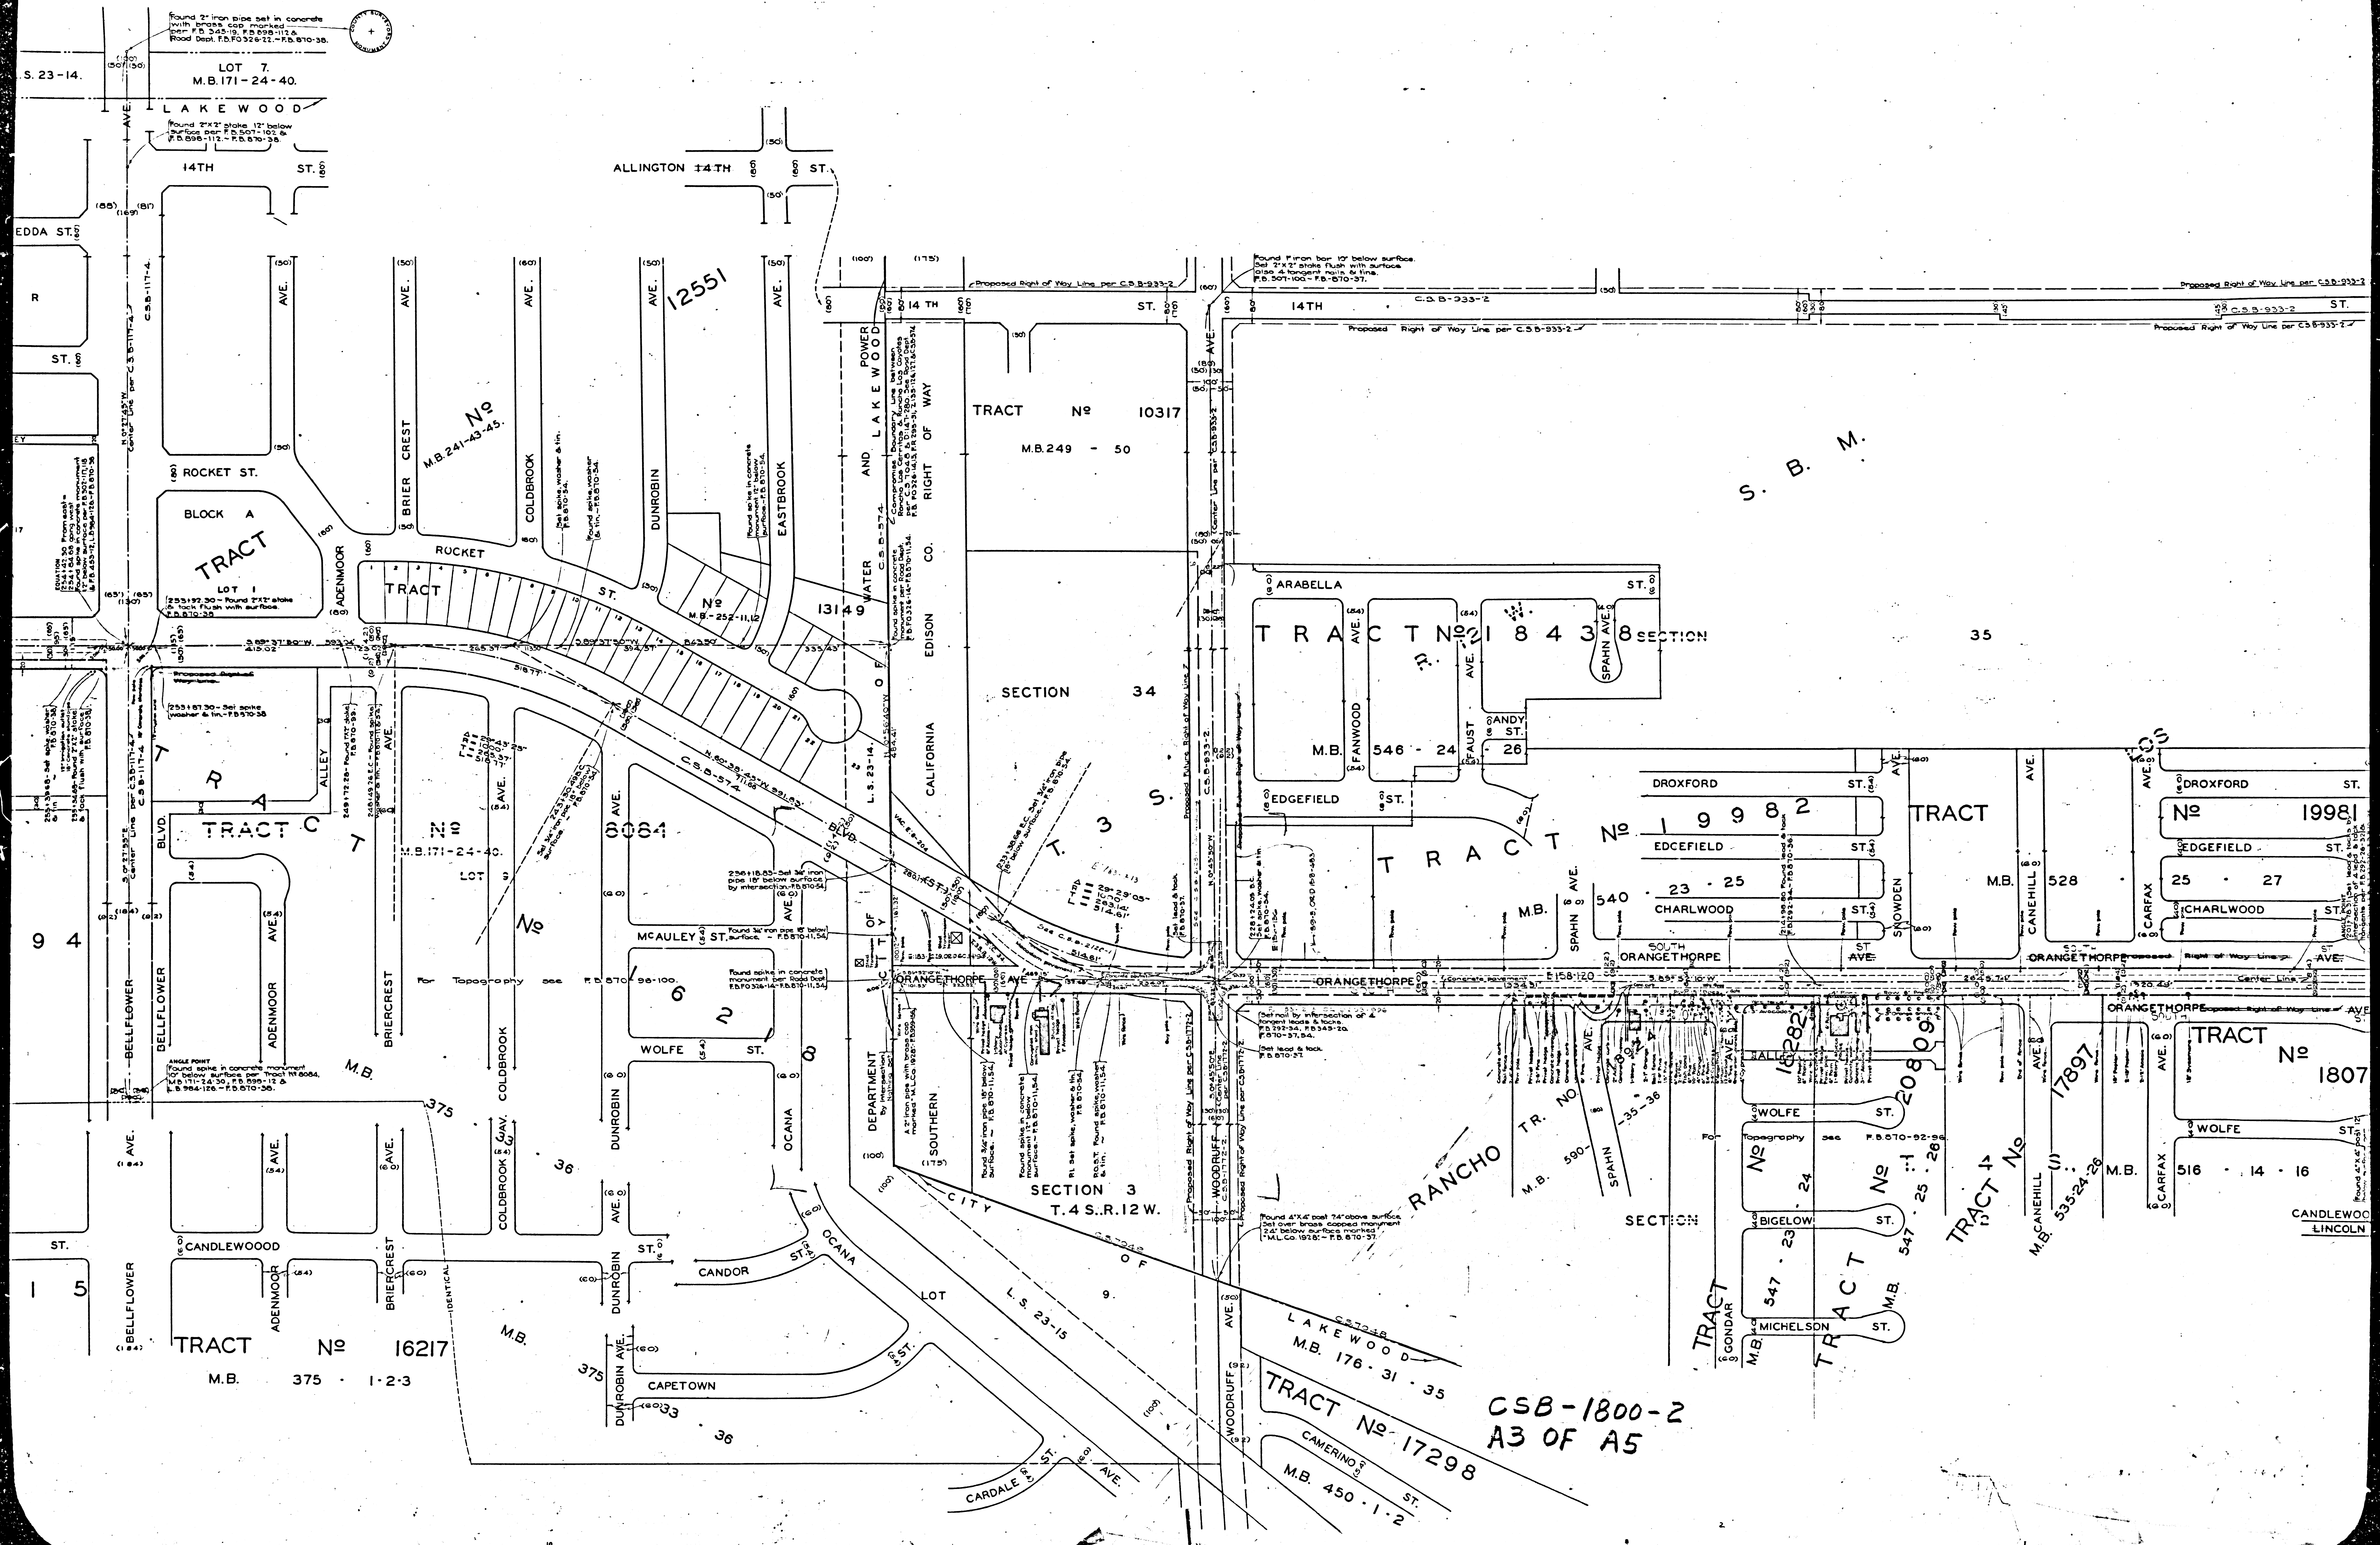

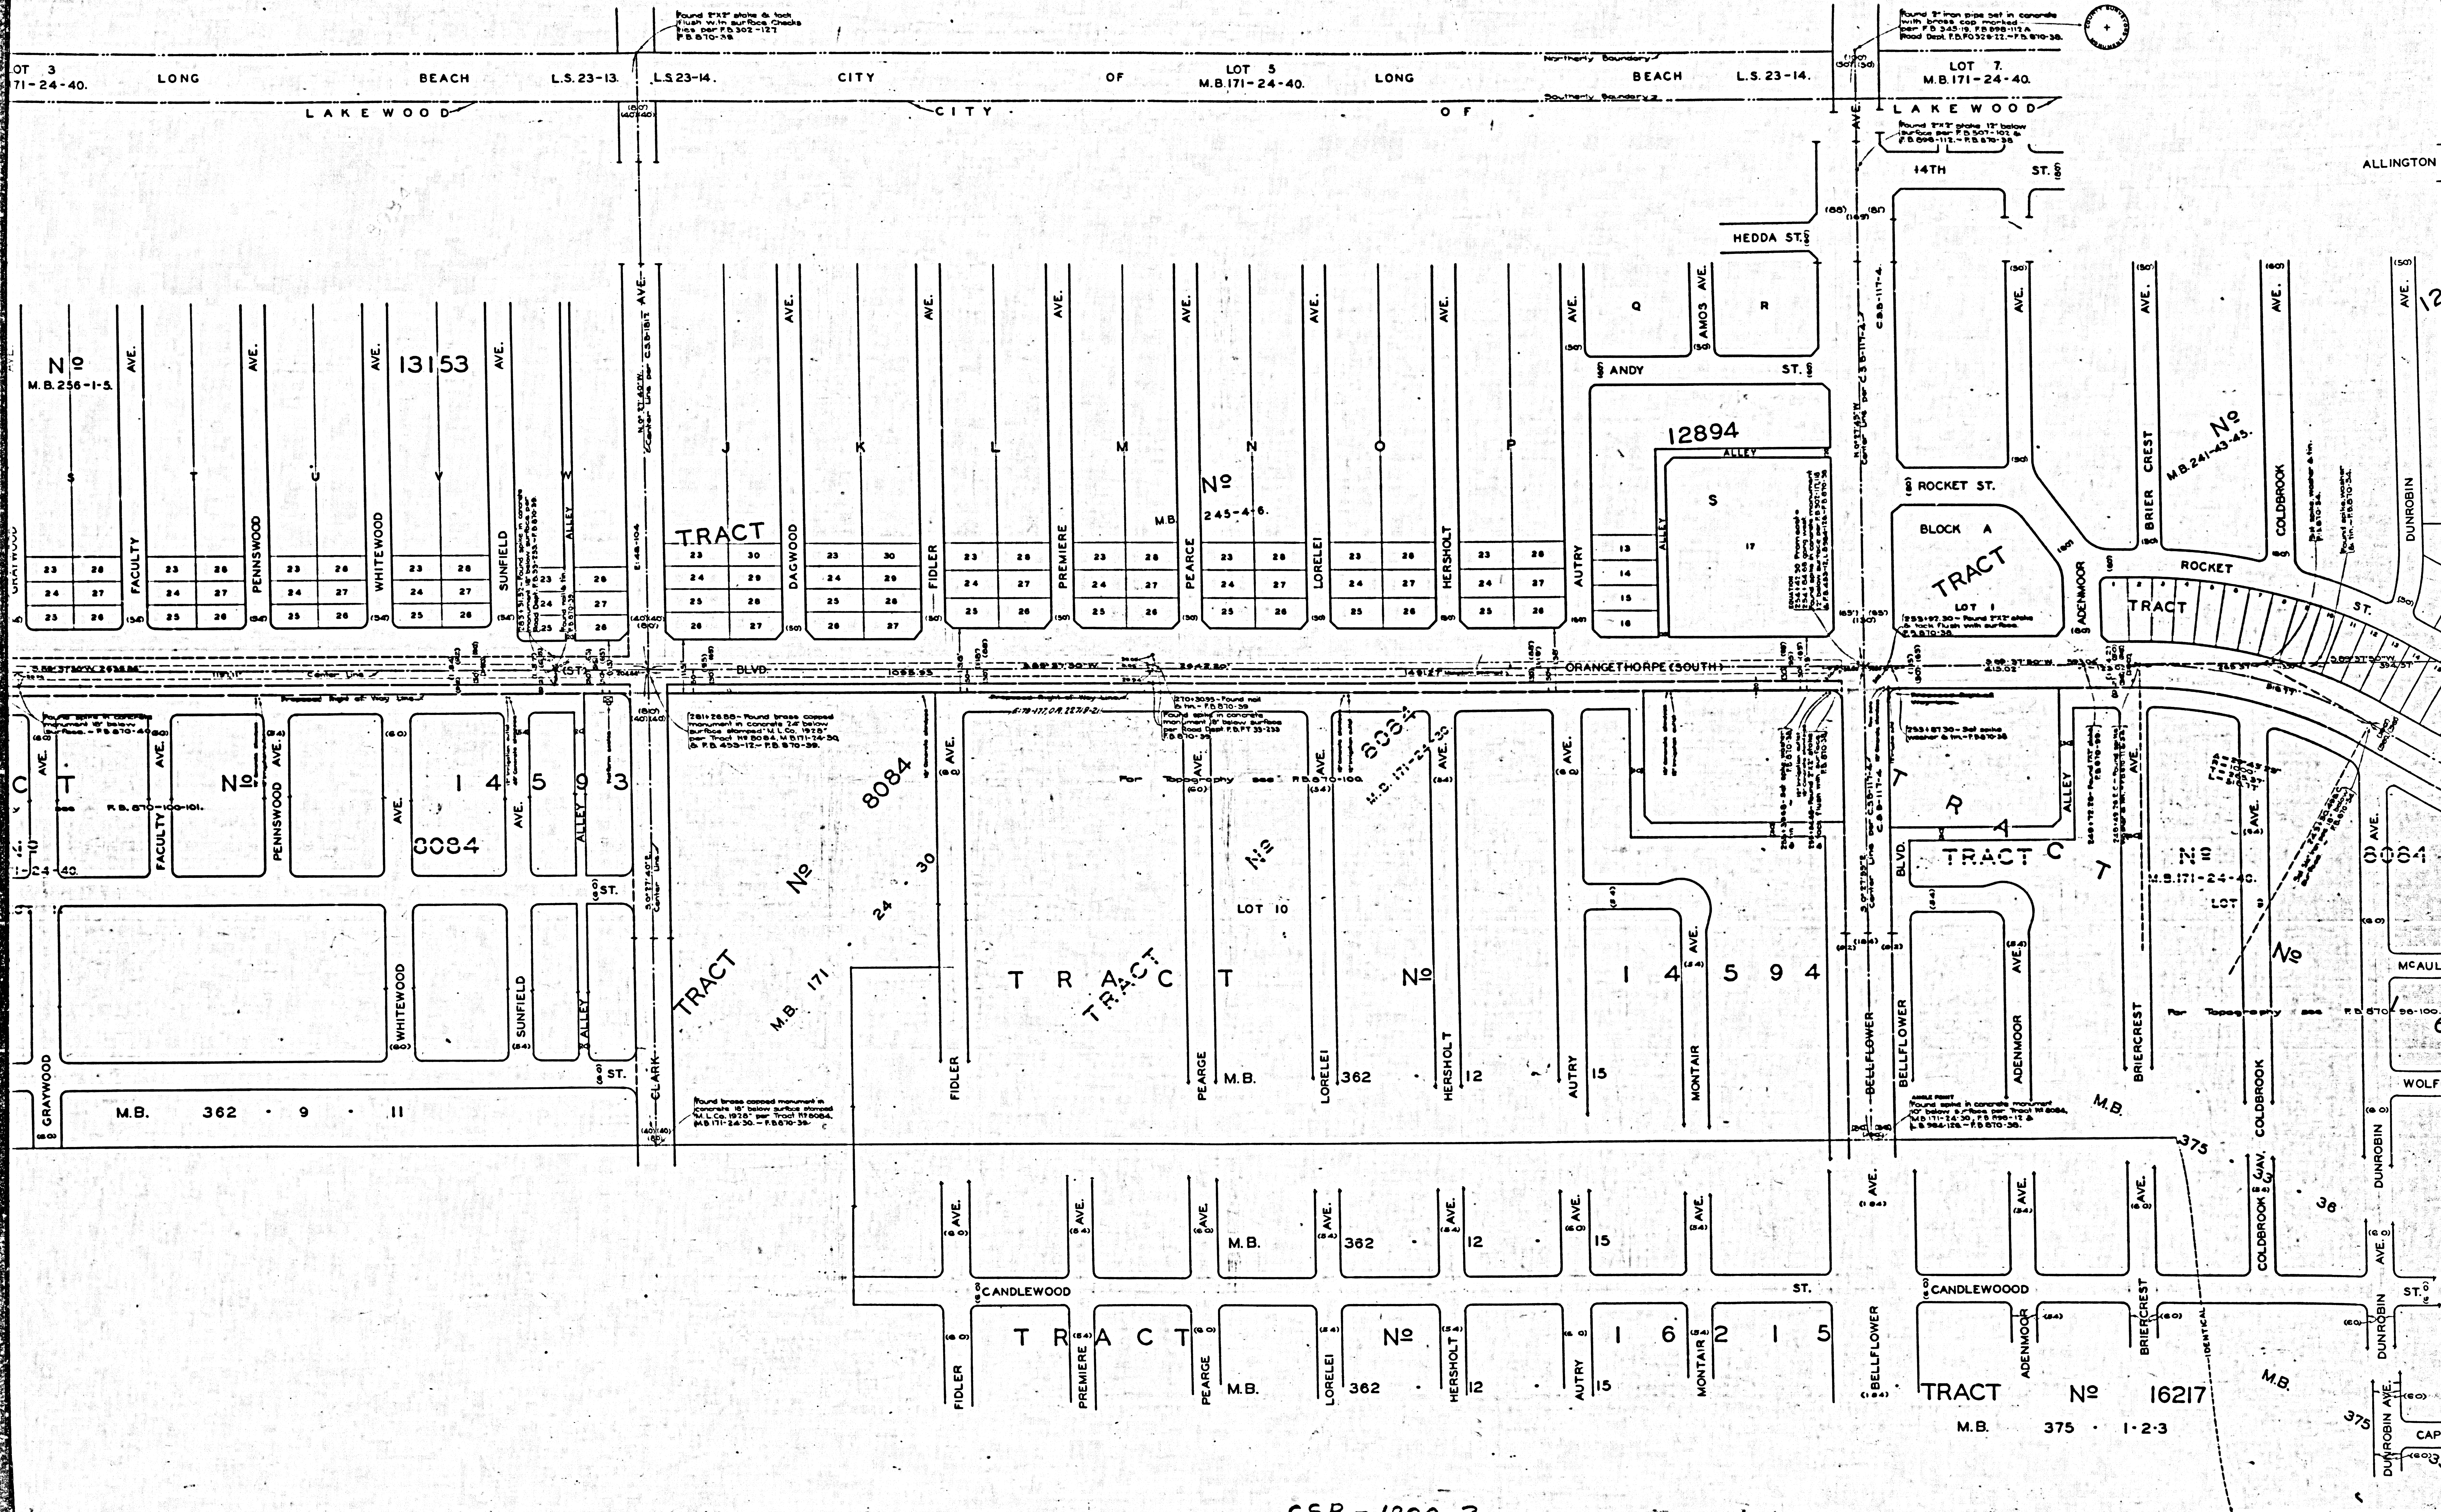

CSB-1800-2
A4 OF A5

