


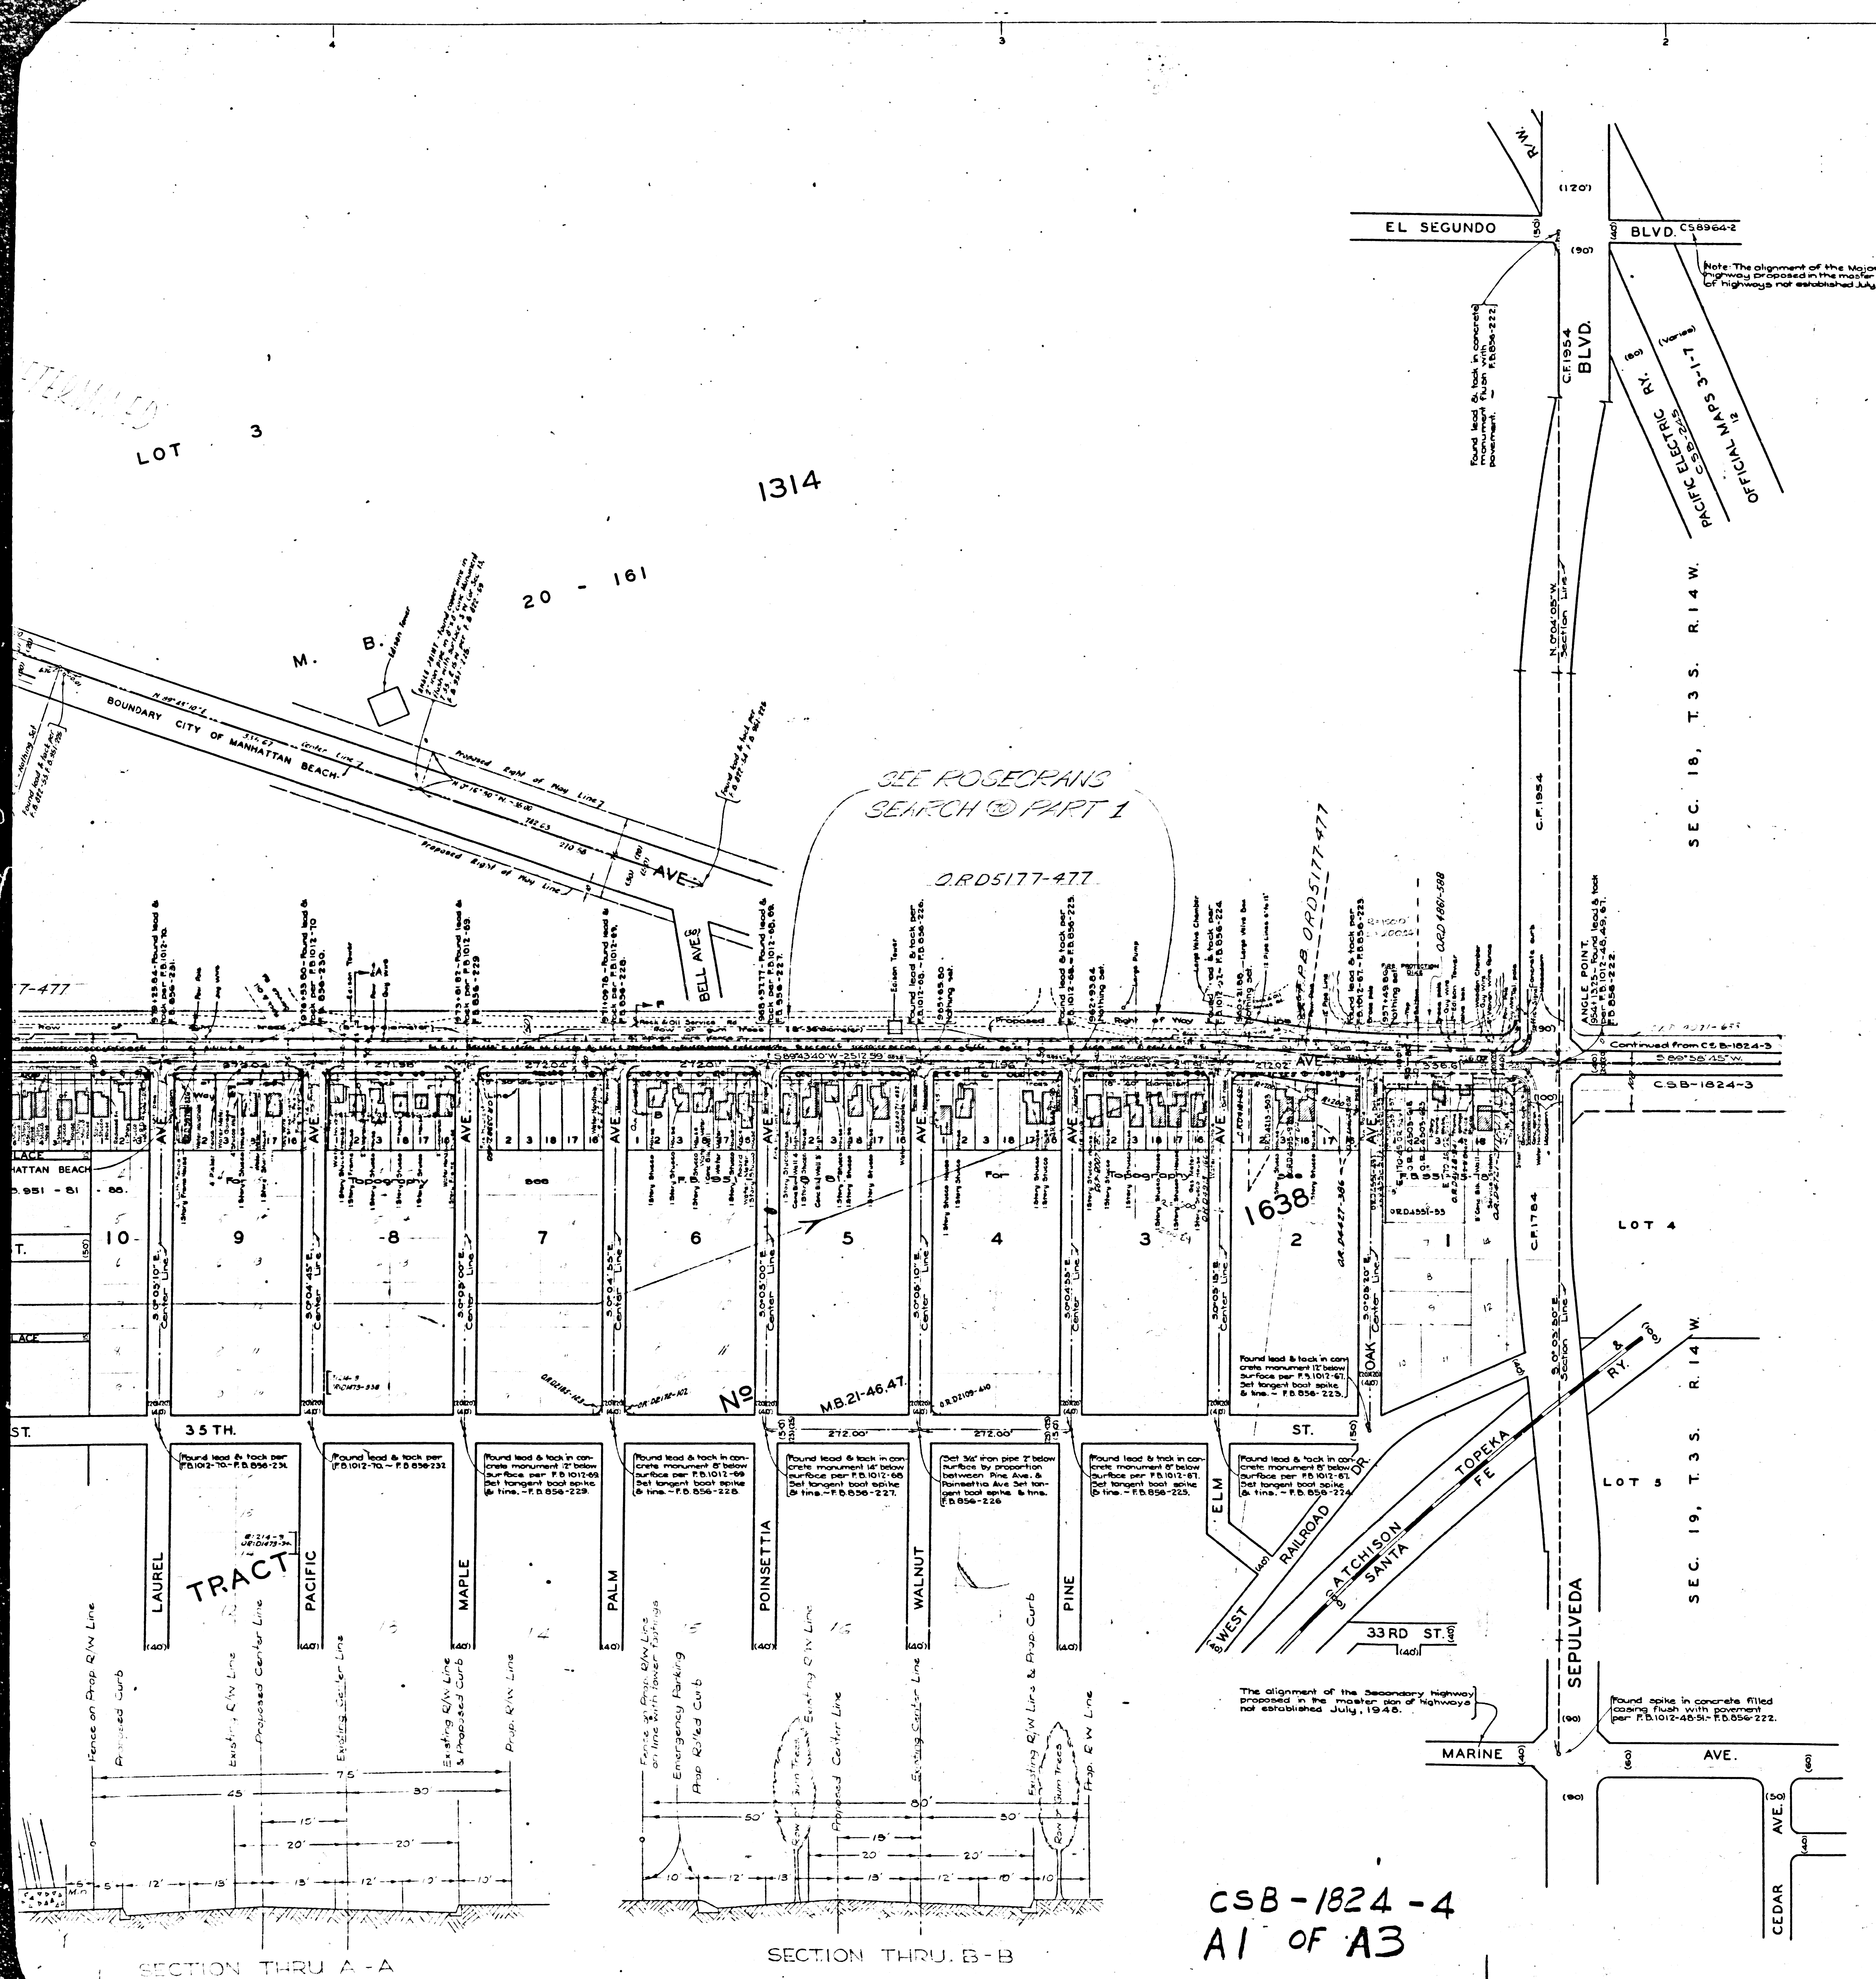

COUNTY OF LOS ANGELES
MAP OF
ROSECRANS AVENUE
FROM
FIGUEROA STREET
TO
THE STRAND

COUNTY SURVEYORS MAP NO B-1824
SHEET NO 4 OF 4 SHEETS
SCALE: 1 INCH = 100 FT.

JOB NUMBER 8309

ALFRED JONES-COUNTY SURVEYOR
SURVEYED SEPT. 1941-MARCH 1942.

SURVEYED ON REQUEST OF THE REGIONAL
PLANNING COMMISSION UNDER RULE 21,
ORDINANCE 929 BY LETTER DATED JANUARY
2, 1941 AND AS AUTHORIZED BY THE BOARD
OF SUPERVISORS IN THEIR ORDER OF JUNE 1, 1938.


BEARINGS ARE BASED ON THE CALIFORNIA COORDINATE
SYSTEM ZONE 7, PER CHAPTER 1307, STATUTES 1947, SEE C. 59423-1.

F.B. 856-161-241 & F.B. 951-1-96 & 153-215

FIELD WORK BY L.S. HAMMOND
OFFICE WORK BY C.W. COX
D.A. WHITE
CHECKED BY A.H. DREW

THIS MAP FILED AUGUST, 1948.
C.E. ARNOLD-COUNTY SURVEYOR

Topography added Nov. 1956 P.V.B.
Topography added Aug. 1959 M.H.

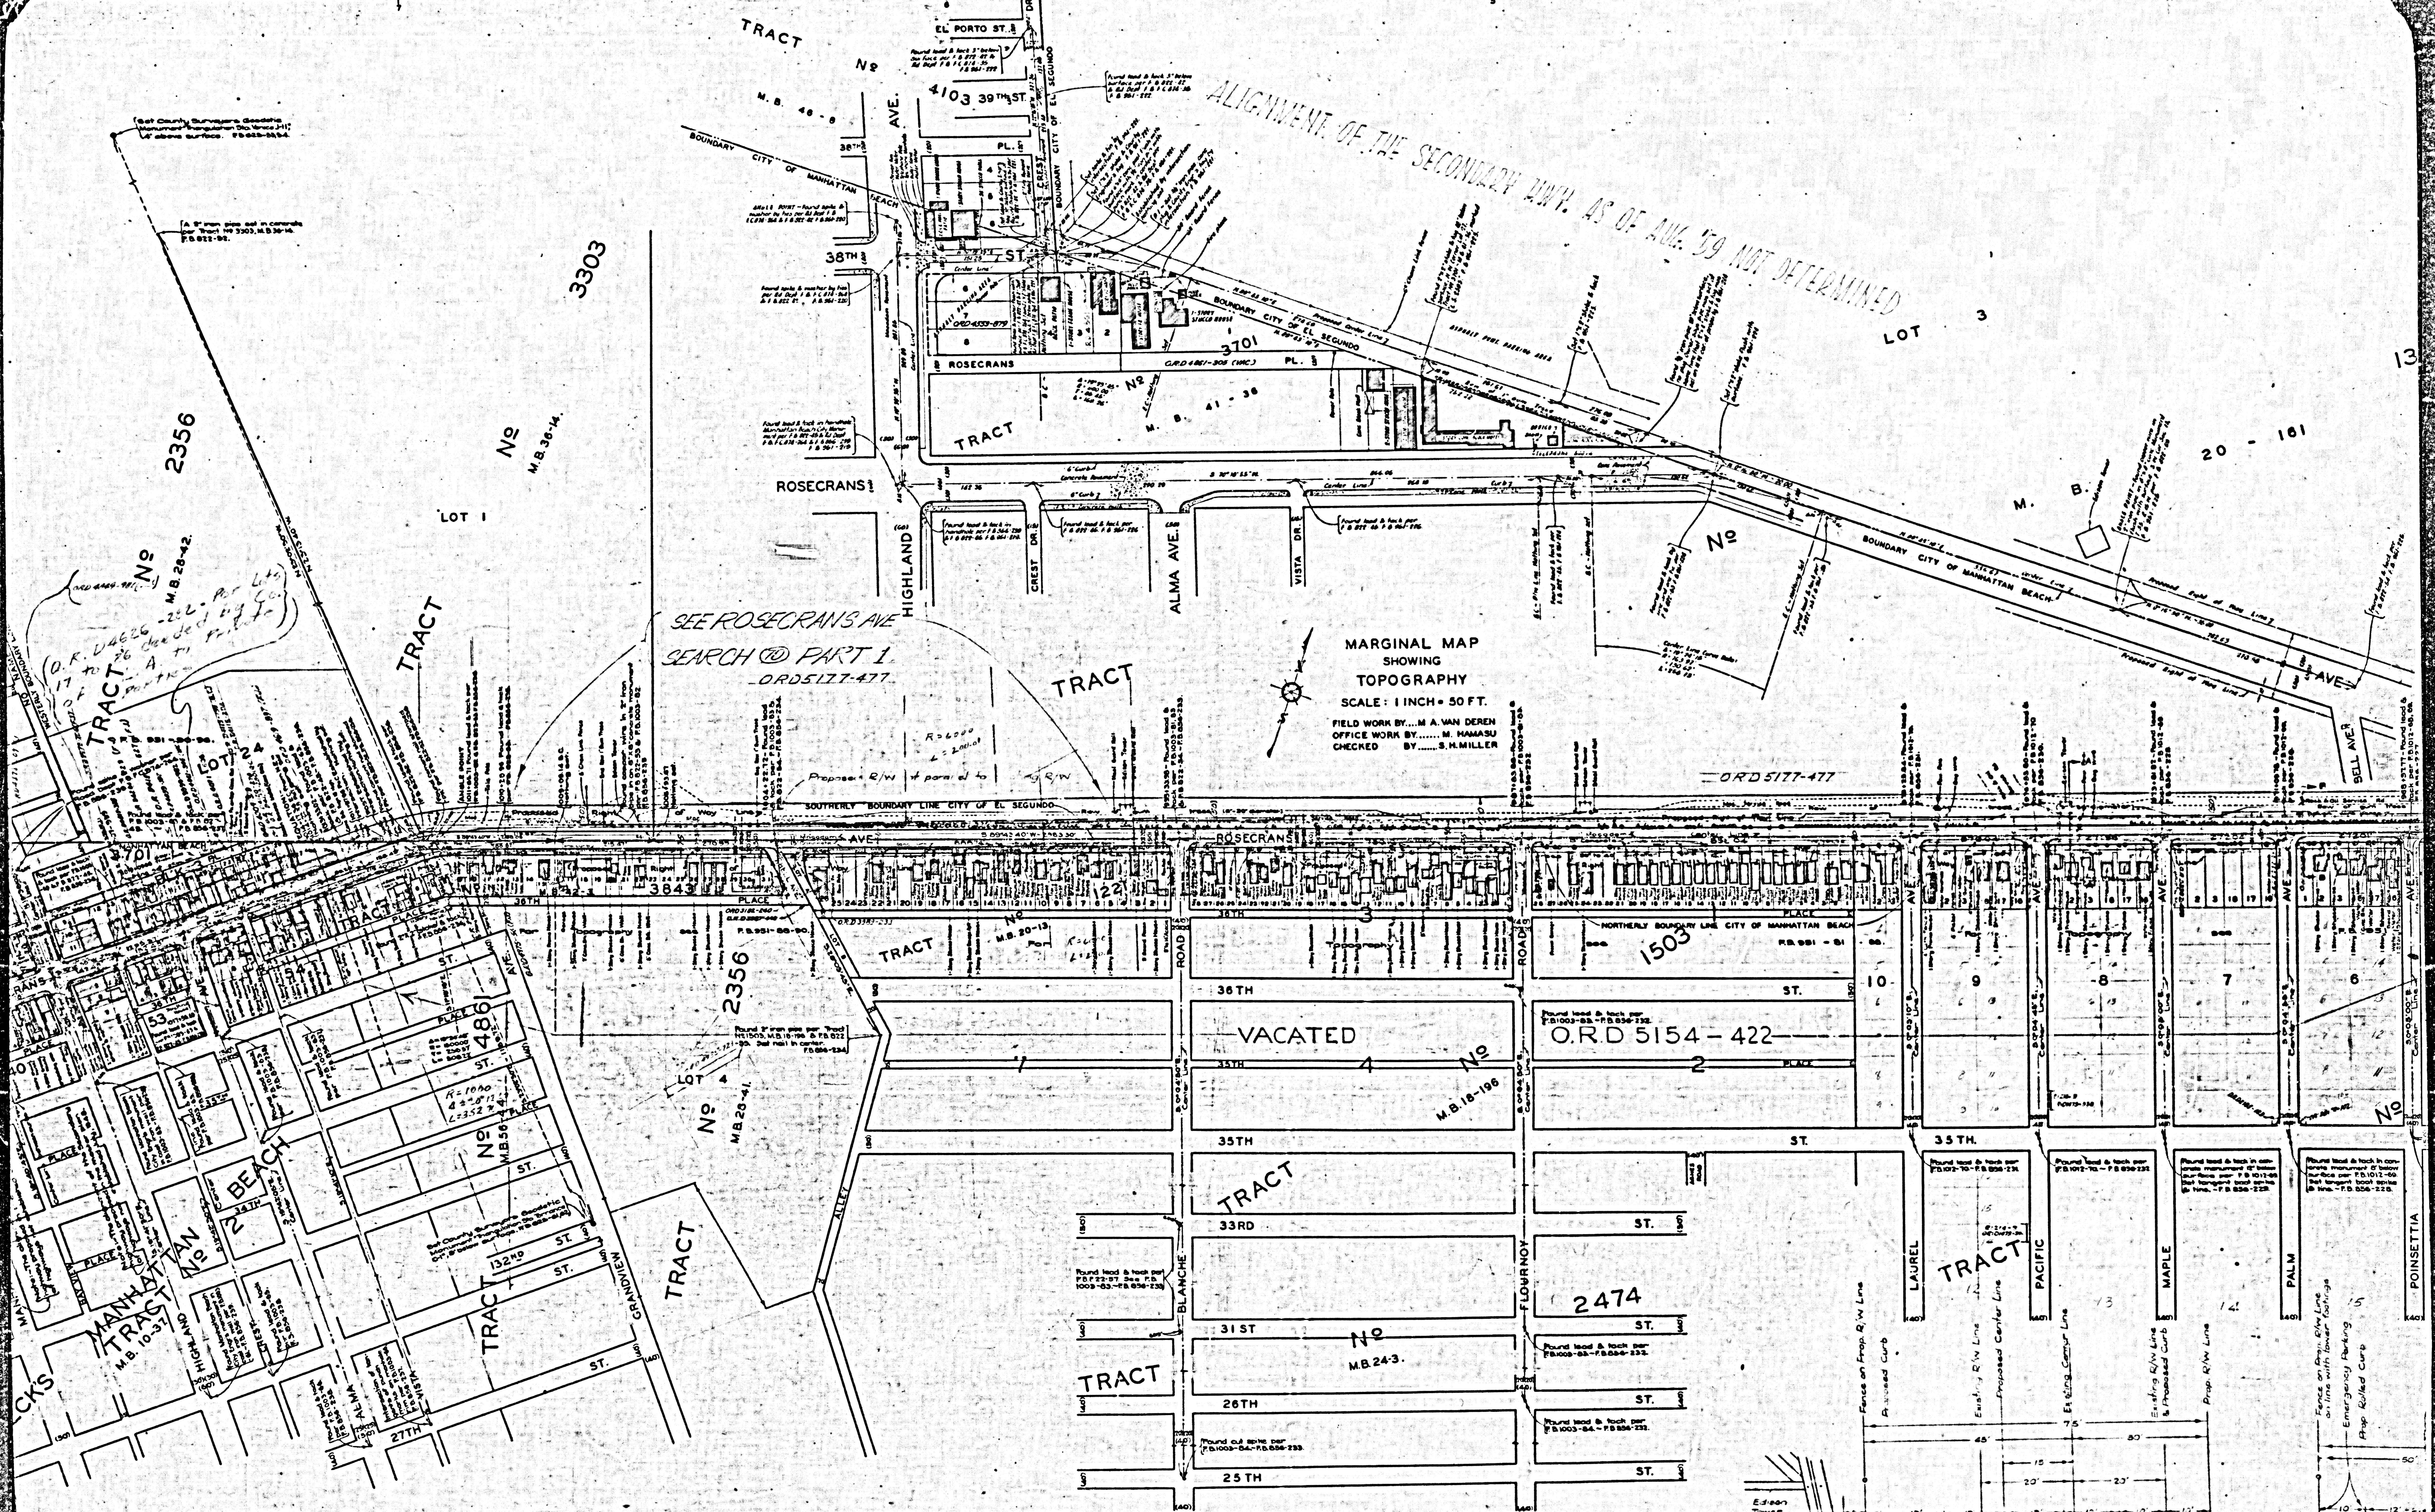

ALIGNMENT OF THE SECONDARY HWY. AS OF AVE. 59 NOT DETERMINED

MARGINAL MAP
SHOWING
TOPOGRAPHY
SCALE: 1 INCH = 50 FT.
FIELD WORK BY... M. A. VAN DEREN
OFFICE WORK BY... M. HAMASU
CHECKED BY... S. H. MILLER

SEE ROSECRANS AVE
SEARCH @ PART 1
ORD 5177-477

O.R.D 5154 - 422


2474

CSB-1824-4
A2 OF A3

SECTION THRU A-A

2541894 SAN JOSE YUMA CO

SHEET 14 OF 14
COMPL. BY: J. A. B. 10-18-57

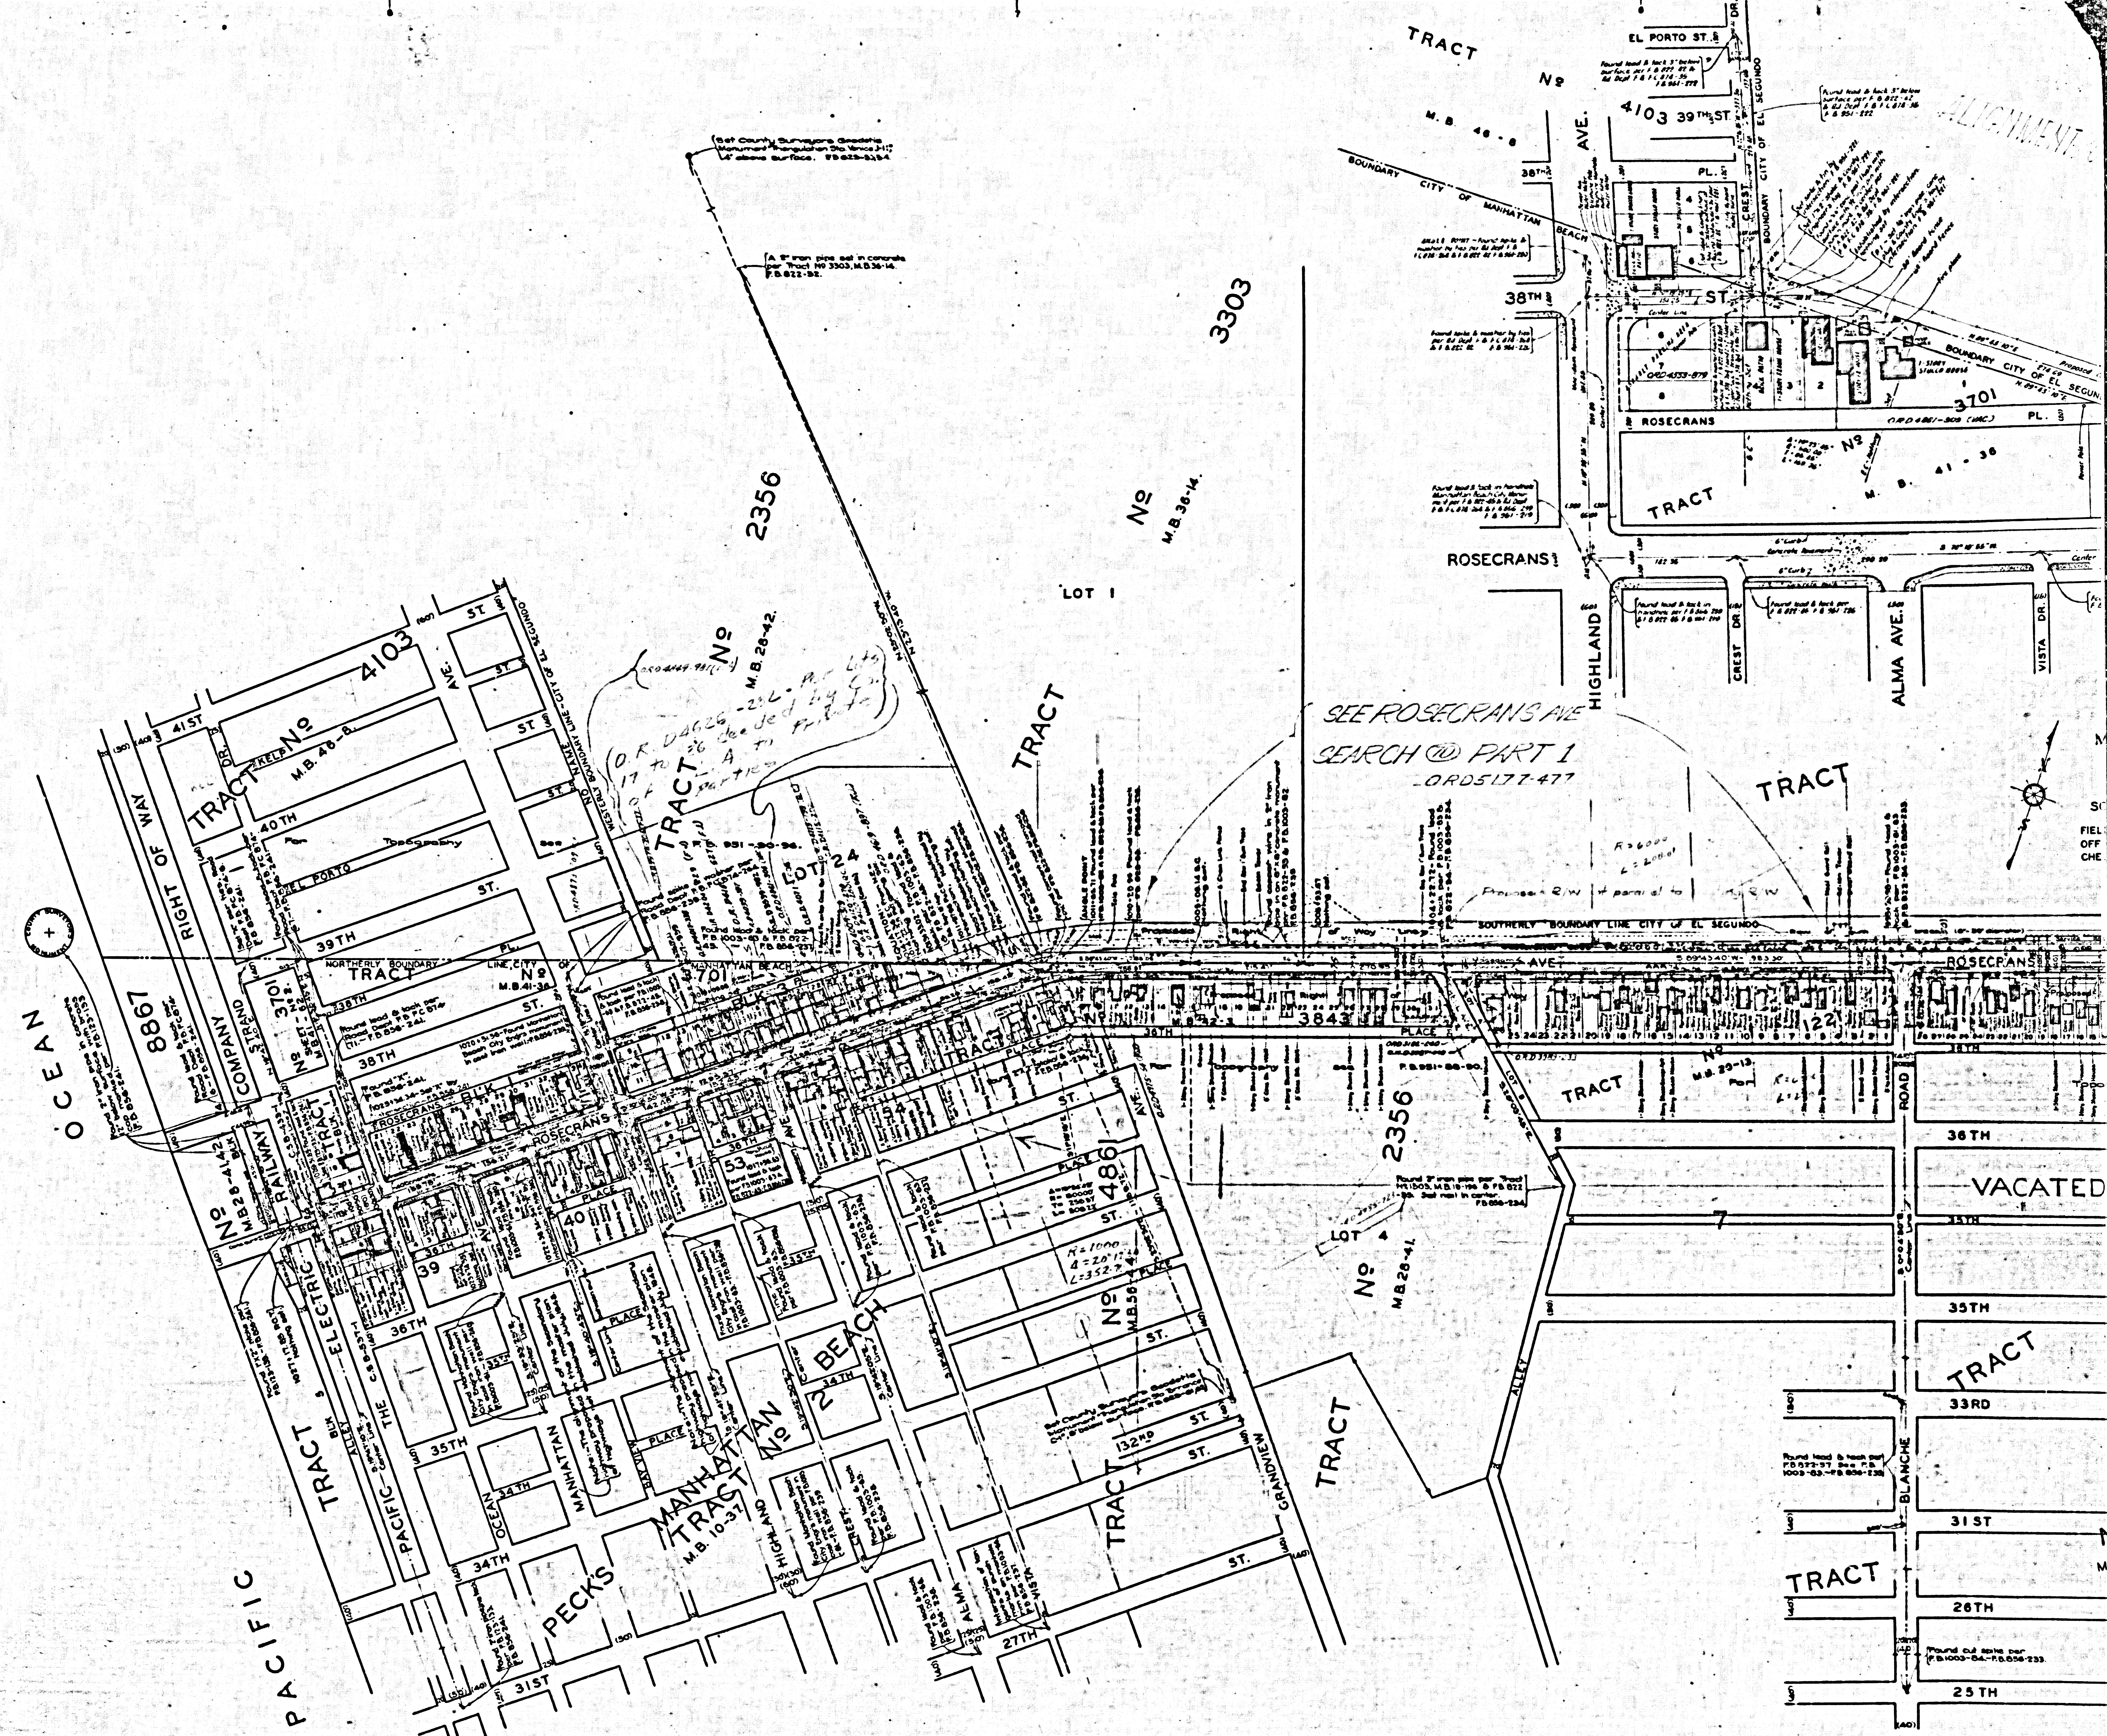

CSB-1824-4
A3 OF A3