


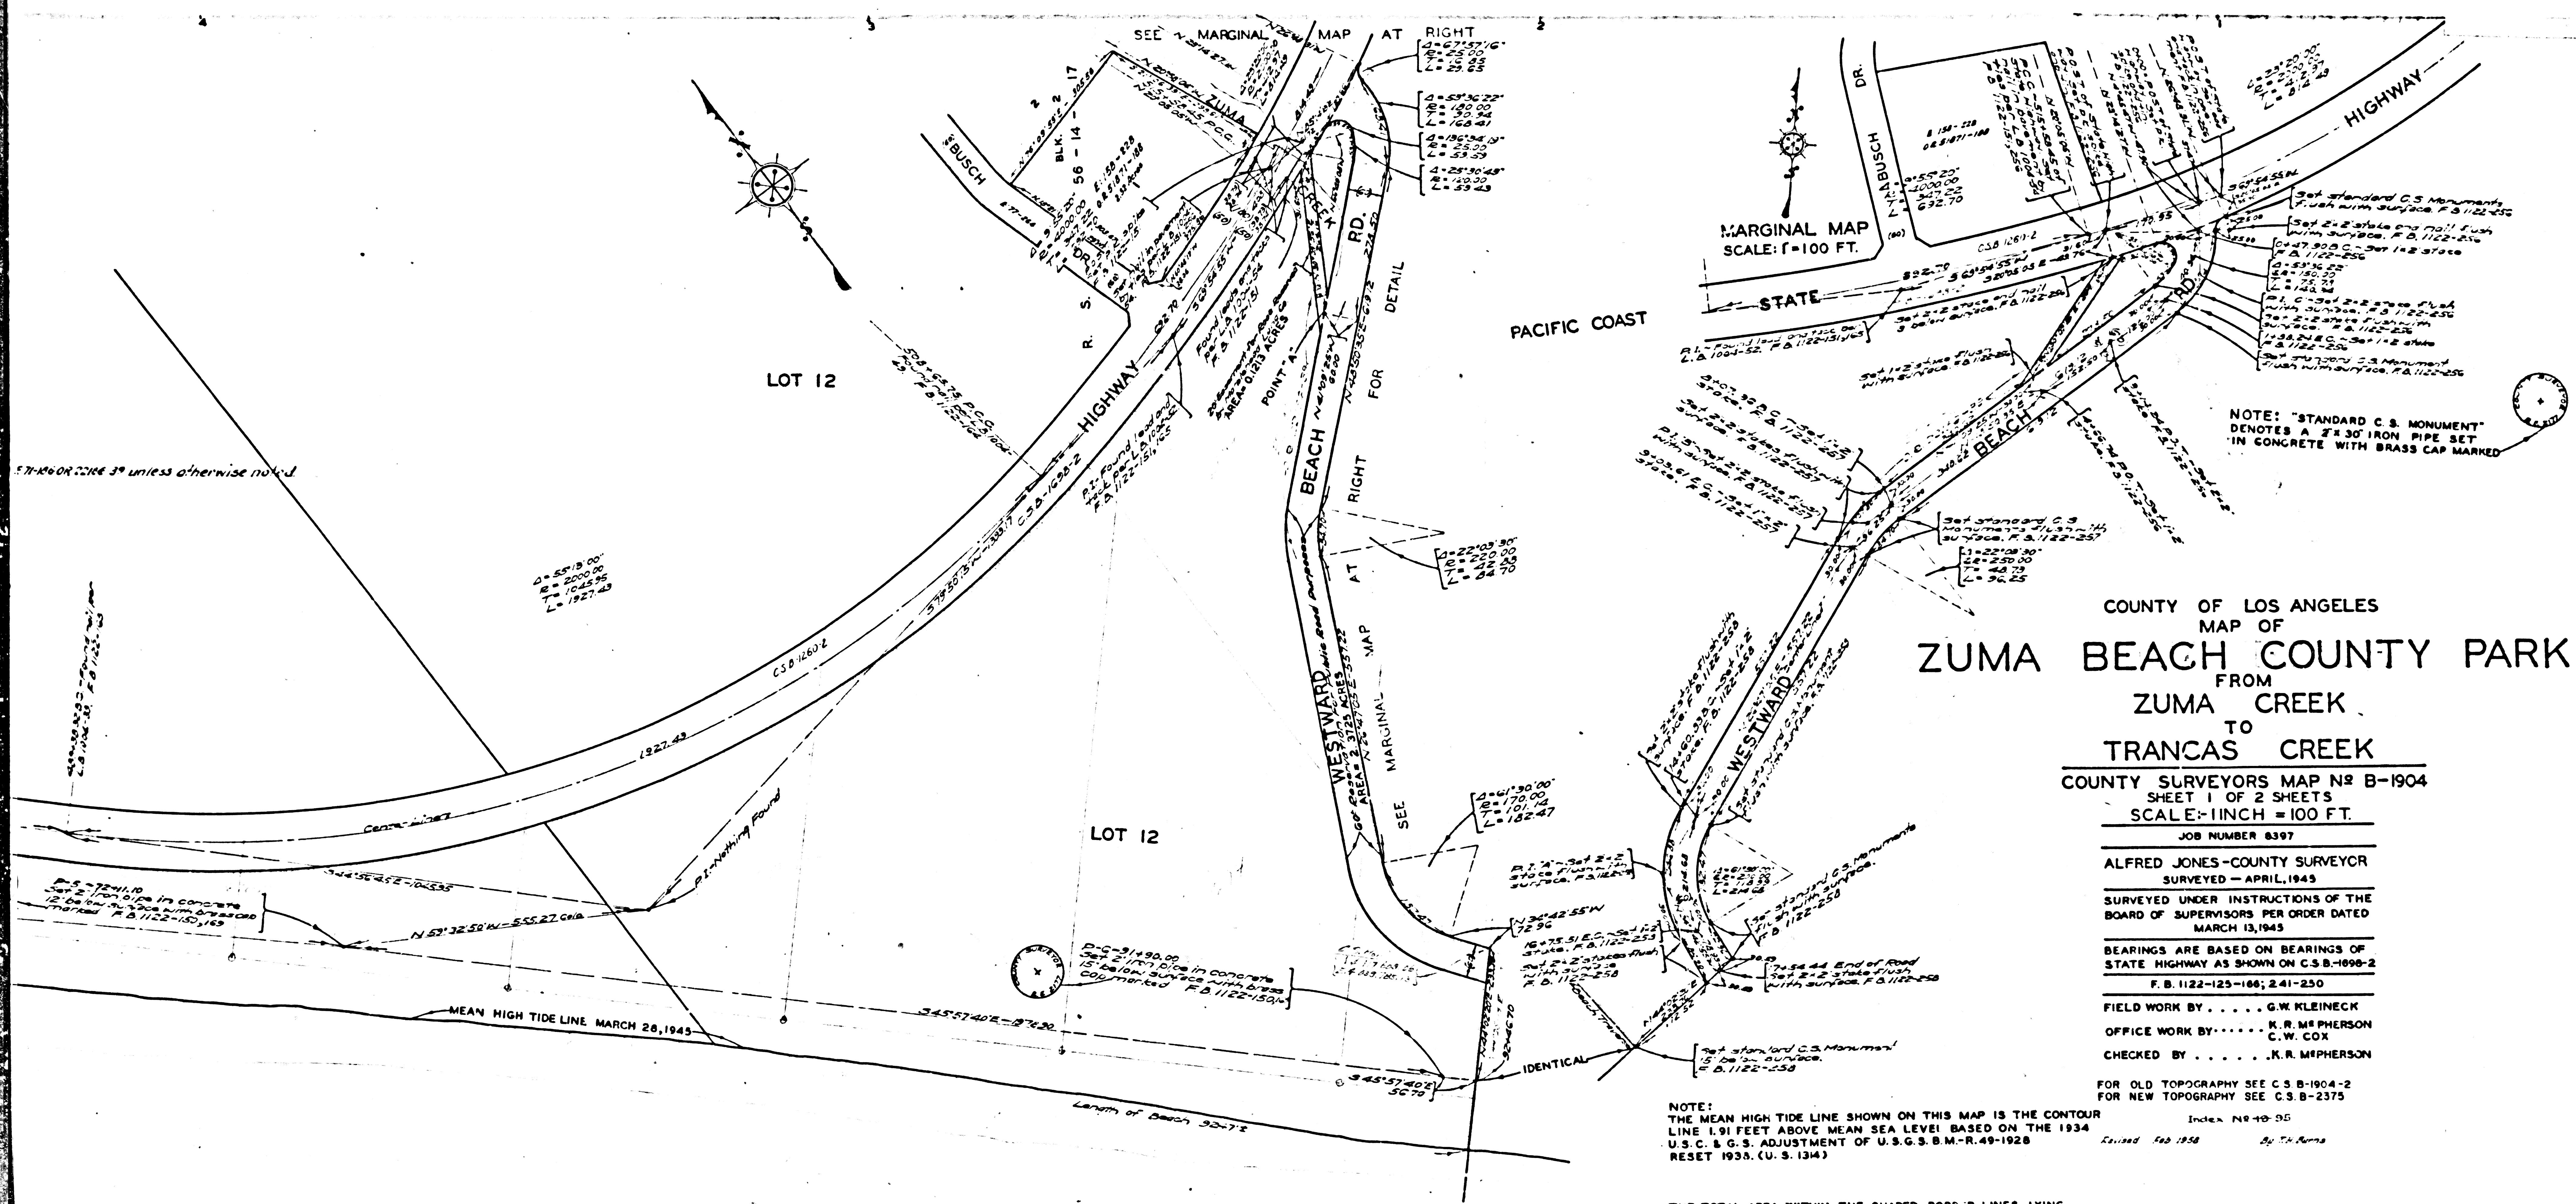

COUNTY OF LOS ANGELES
 MAP OF
ZUMA BEACH COUNTY PARK
 FROM
 ZUMA CREEK
 TO
 TRANCAS CREEK

COUNTY SURVEYORS MAP NO B-1904
 SHEET 1 OF 2 SHEETS
 SCALE: 1 INCH = 100 FT.

JOB NUMBER 8397
 ALFRED JONES - COUNTY SURVEYOR
 SURVEYED - APRIL, 1945
 SURVEYED UNDER INSTRUCTIONS OF THE
 BOARD OF SUPERVISORS PER ORDER DATED
 MARCH 13, 1945
 BEARINGS ARE BASED ON BEARINGS OF
 STATE HIGHWAY AS SHOWN ON C.S.B.-1690-2
 F.B. 1122-125-166; 241-250
 FIELD WORK BY G.W. KLEINECK
 OFFICE WORK BY K.R. M'PHERSON
 C.W. COX
 CHECKED BY K.R. M'PHERSON

FOR OLD TOPOGRAPHY SEE C.S.B.-1904-2
 FOR NEW TOPOGRAPHY SEE C.S.B.-2375

NOTE:
 THE MEAN HIGH TIDE LINE SHOWN ON THIS MAP IS THE CONTOUR
 LINE 1.91 FEET ABOVE MEAN SEA LEVEL BASED ON THE 1934
 U.S.C. & G.S. ADJUSTMENT OF U.S.G.S. B.M.-R. 49-1928
 RESET 1935. (U.S. 1314)

THE TOTAL AREA WITHIN THE SHADED BORDER LINES LYING
 N'E'LY OF THE MEAN HIGH TIDE LINE MARCH 28, 1945 = 80.0 ACRES ±
 THE AREA WITHIN THE 20' STRIP RESERVED FOR ROAD
 PURPOSES IS 0.1213 ACRES.
 THE AREA WITHIN THE 60' STRIP RESERVED FOR ROAD
 PURPOSES IS 2.3725 ACRES.
 THE NET AREA EXCLUSIVE OF THE PORTIONS
 RESERVED FOR ROAD PURPOSES = 77.5062 ACRES ±

CSB-1904-1
 A10FA3

CSB-1904-1
 SHEET 1 OF 2 SHEETS

COUNTY SURVEYORS MAP NO B-1904-2
 SHEET 2 OF 2 SHEETS

MALIBU


SEQUIT


LOT 13

P. I-414-416
R.F. 534

All portions within blue border lines deeded to County of L.A. E7146072166-39 unless otherwise noted.

border lines deeded to County of L.A. E7146072166-39 unless otherwise noted.

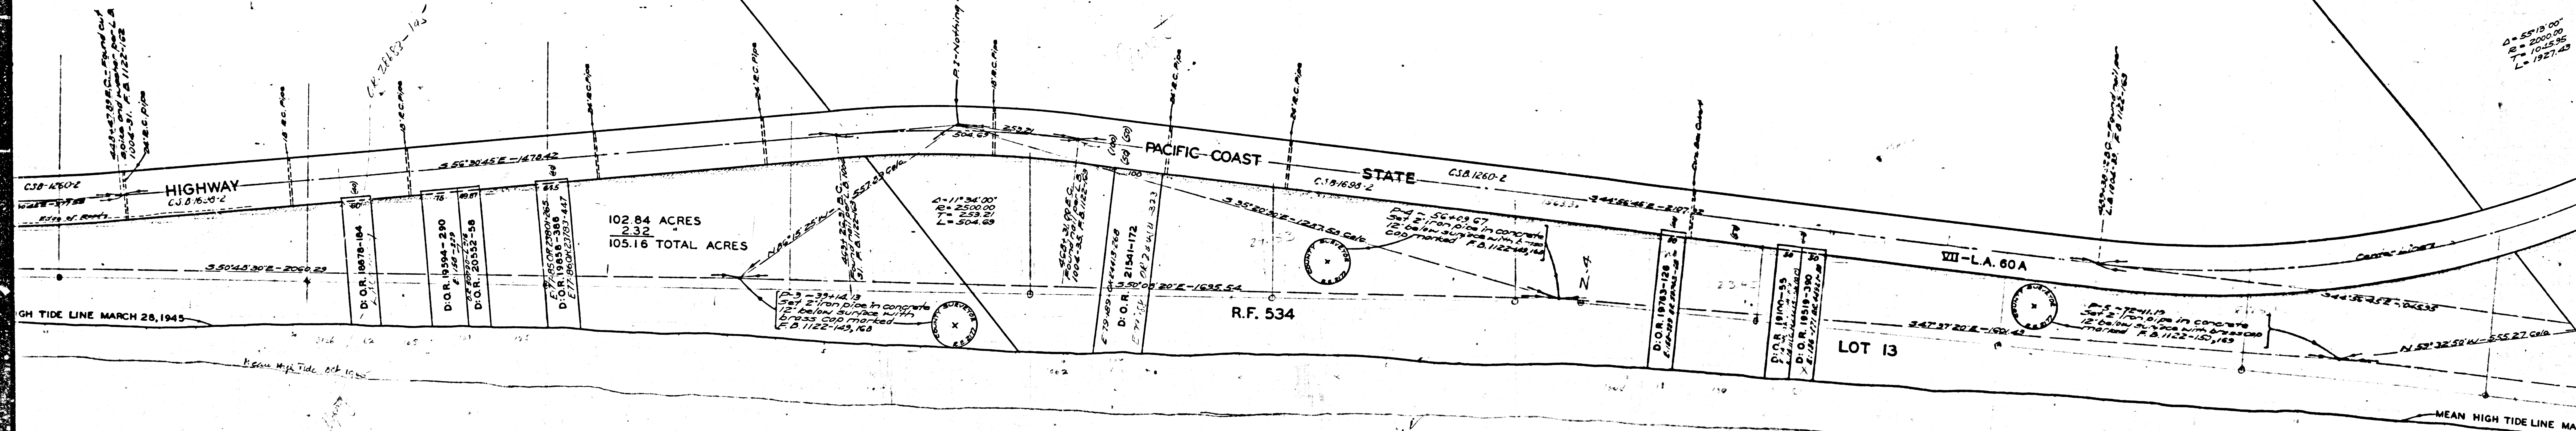

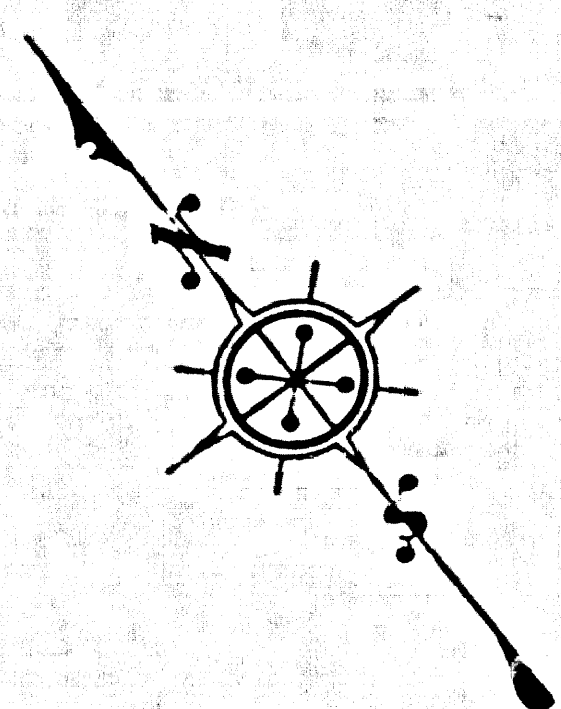

CSB-1904-1
A3 of A3