
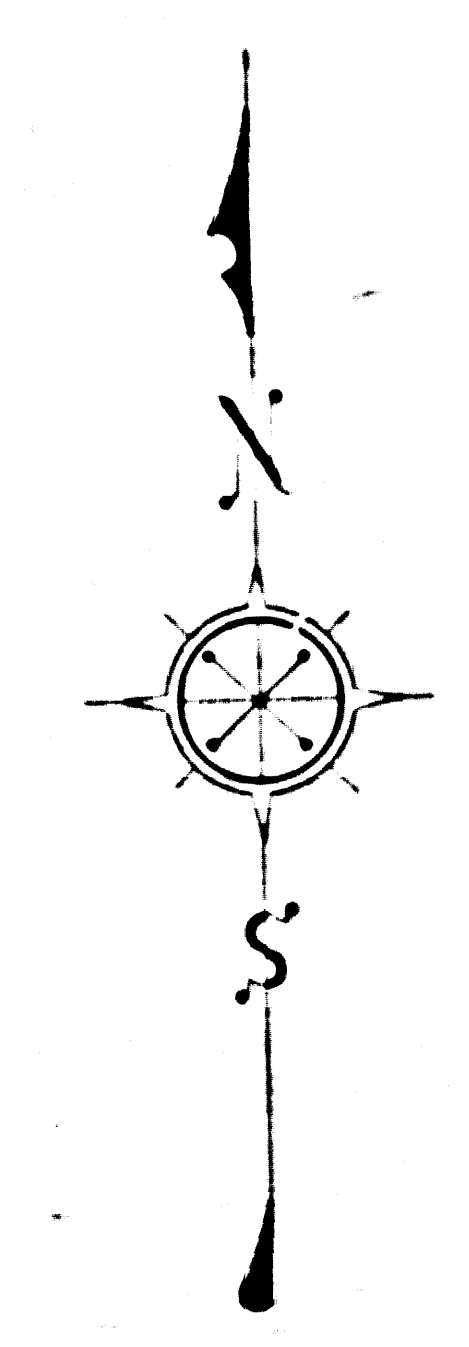


COUNTY SURVEYORS MAP NO. B-2179

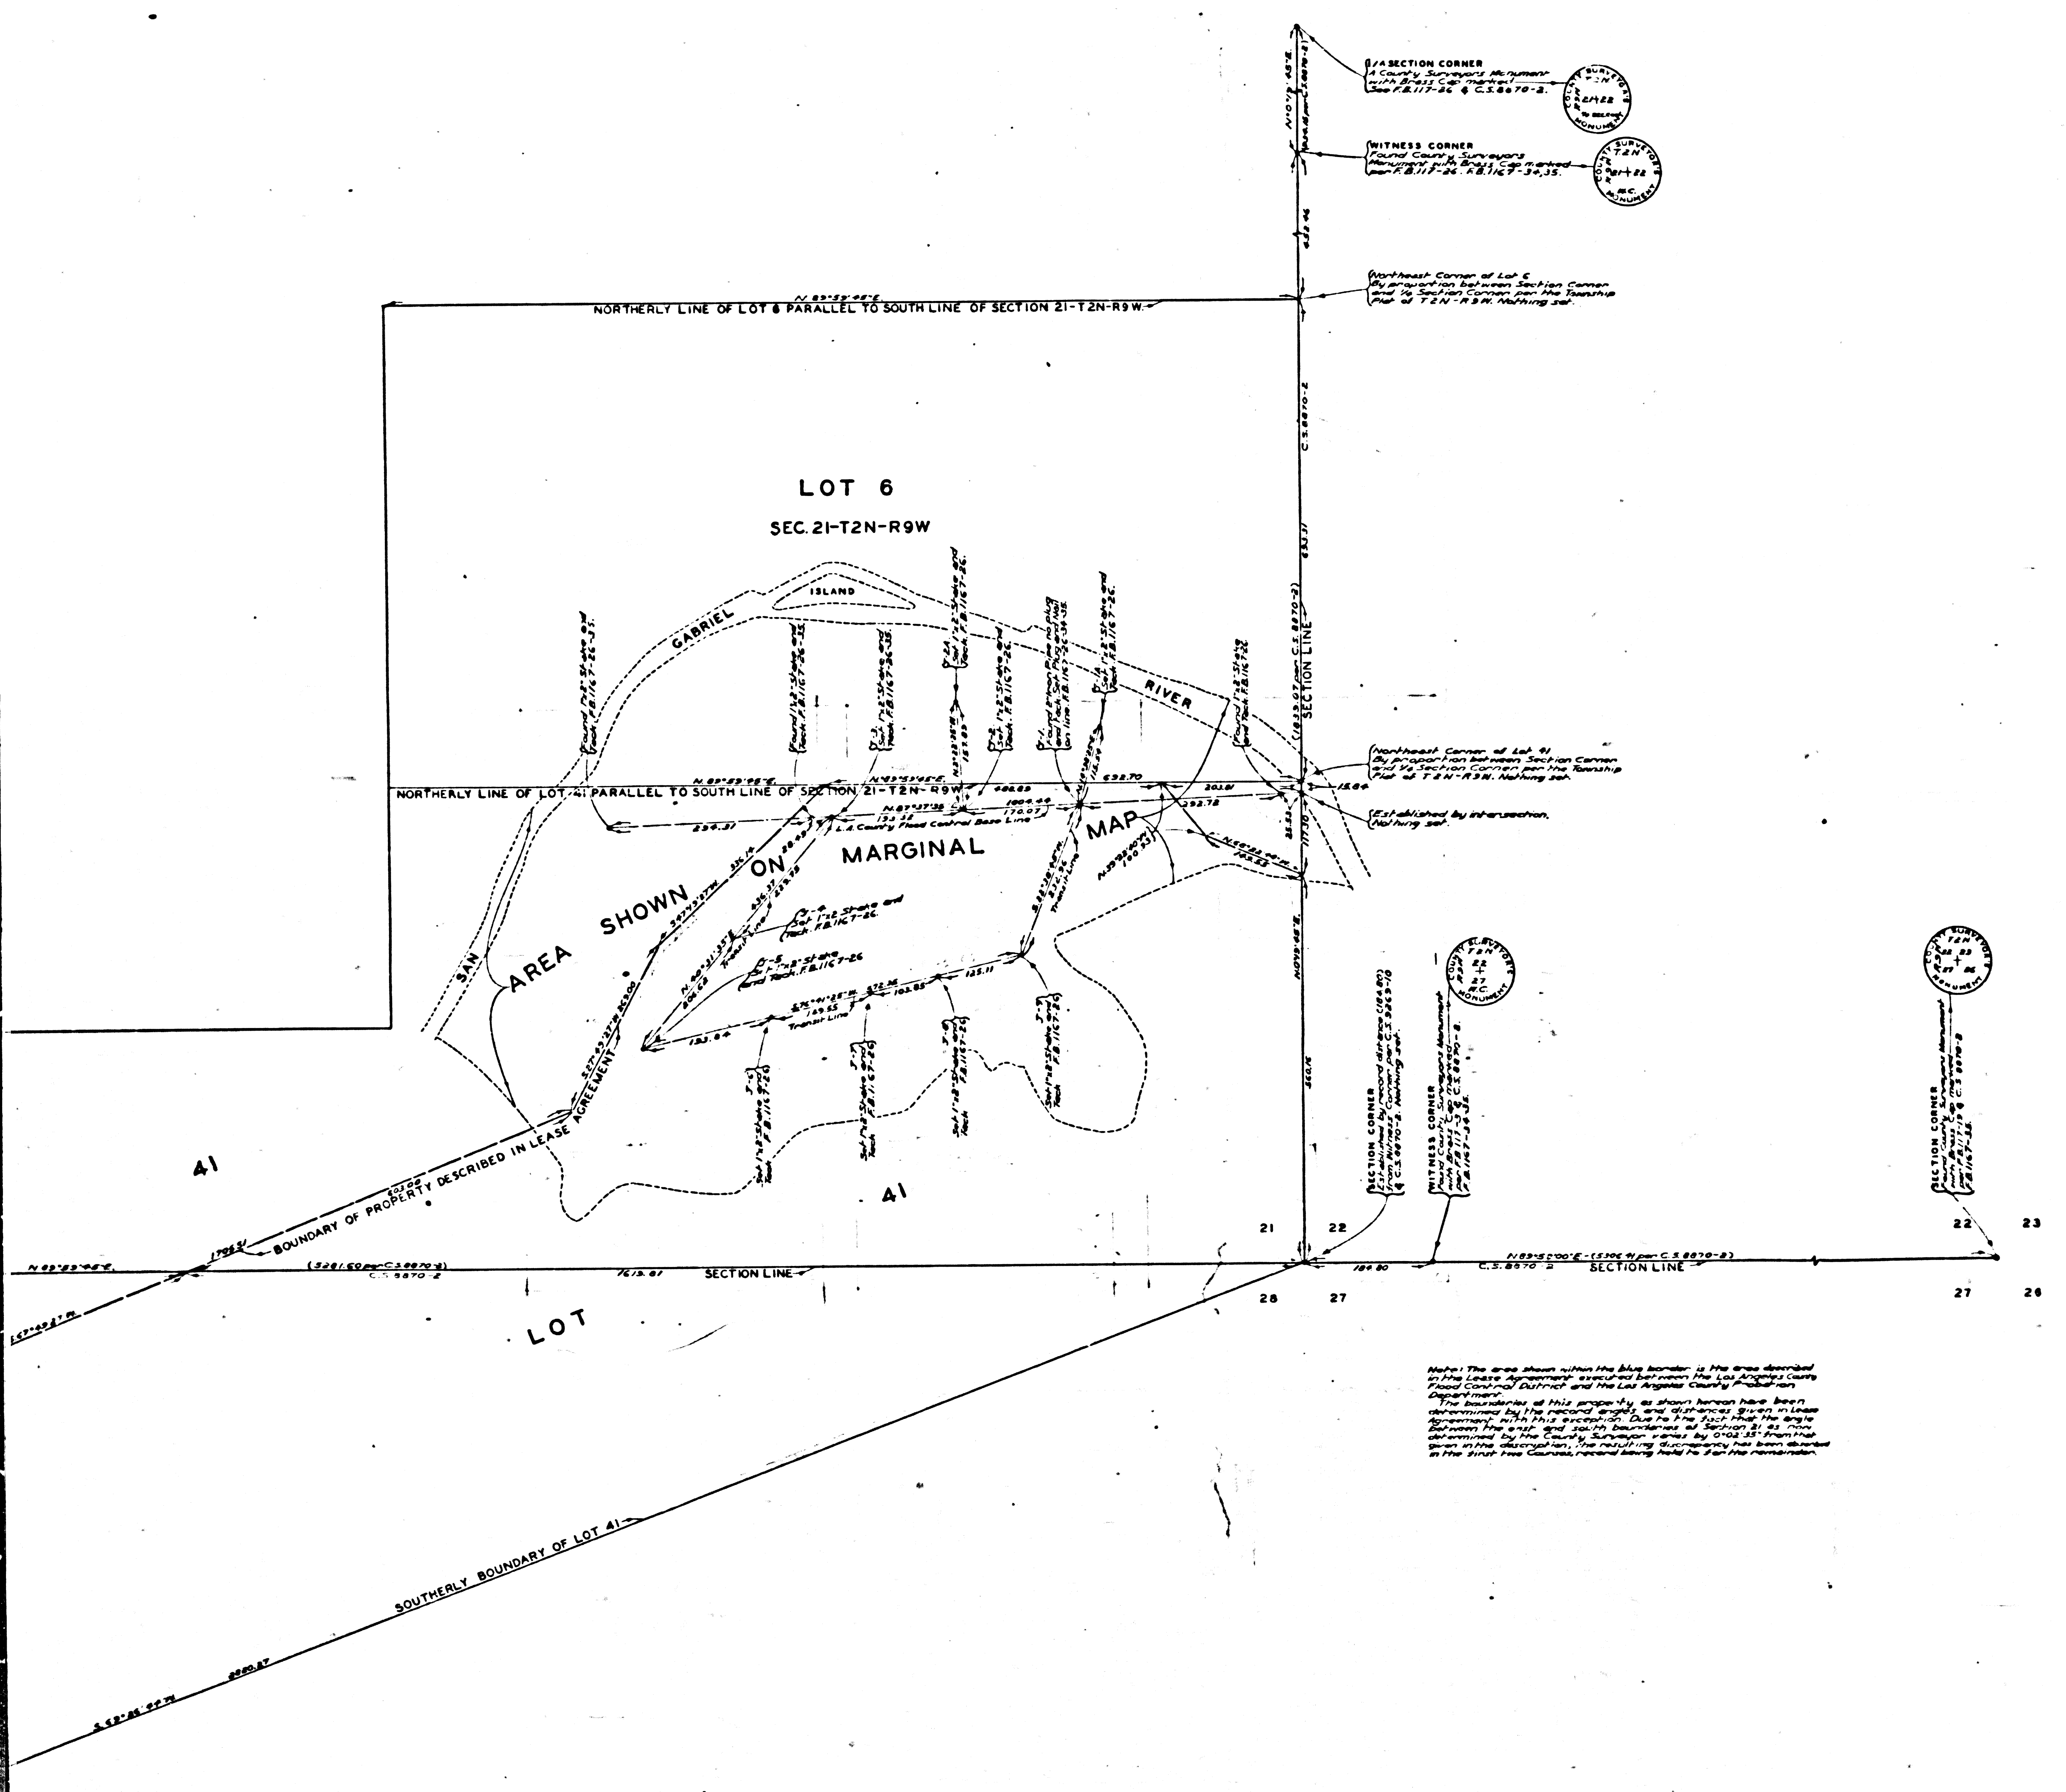


COUNTY OF LOS ANGELES
 MAP OF
BOYS PROBATION CAMP SITE
 IN
SAN GABRIEL CANYON
 BEING
 A PORTION OF LOTS 6 & 41 IN SECTIONS 21 & 28-T2N-R9W
 COUNTY SURVEYORS MAP NO. B-2179
 SCALE 1" = 100 FT.

JOB NUMBER 8552
 C.E. ARNOLD - COUNTY SURVEYOR
 SURVEYED MAY 1949
 SURVEYED ON REQUEST OF THE CHIEF
 MECHANICAL ENGINEER UNDER SEC. 79,
 ORD. 4099 BY LETTER DATED APR. 12, 1949
 BEARINGS ARE BASED ON THE BEARING OF
 THE SOUTH LINE OF SECTION 21-T2N-R9W
 AS SHOWN ON C.S. 8870-2
 F.B. 1187-23-36
 FIELD WORK BY G.G. PORTER
 OFFICE WORK BY L.C. WILSON
 CHECKED BY K.R. M'PHERSON

INDEX-15



CSB-2179
A1 OF A3

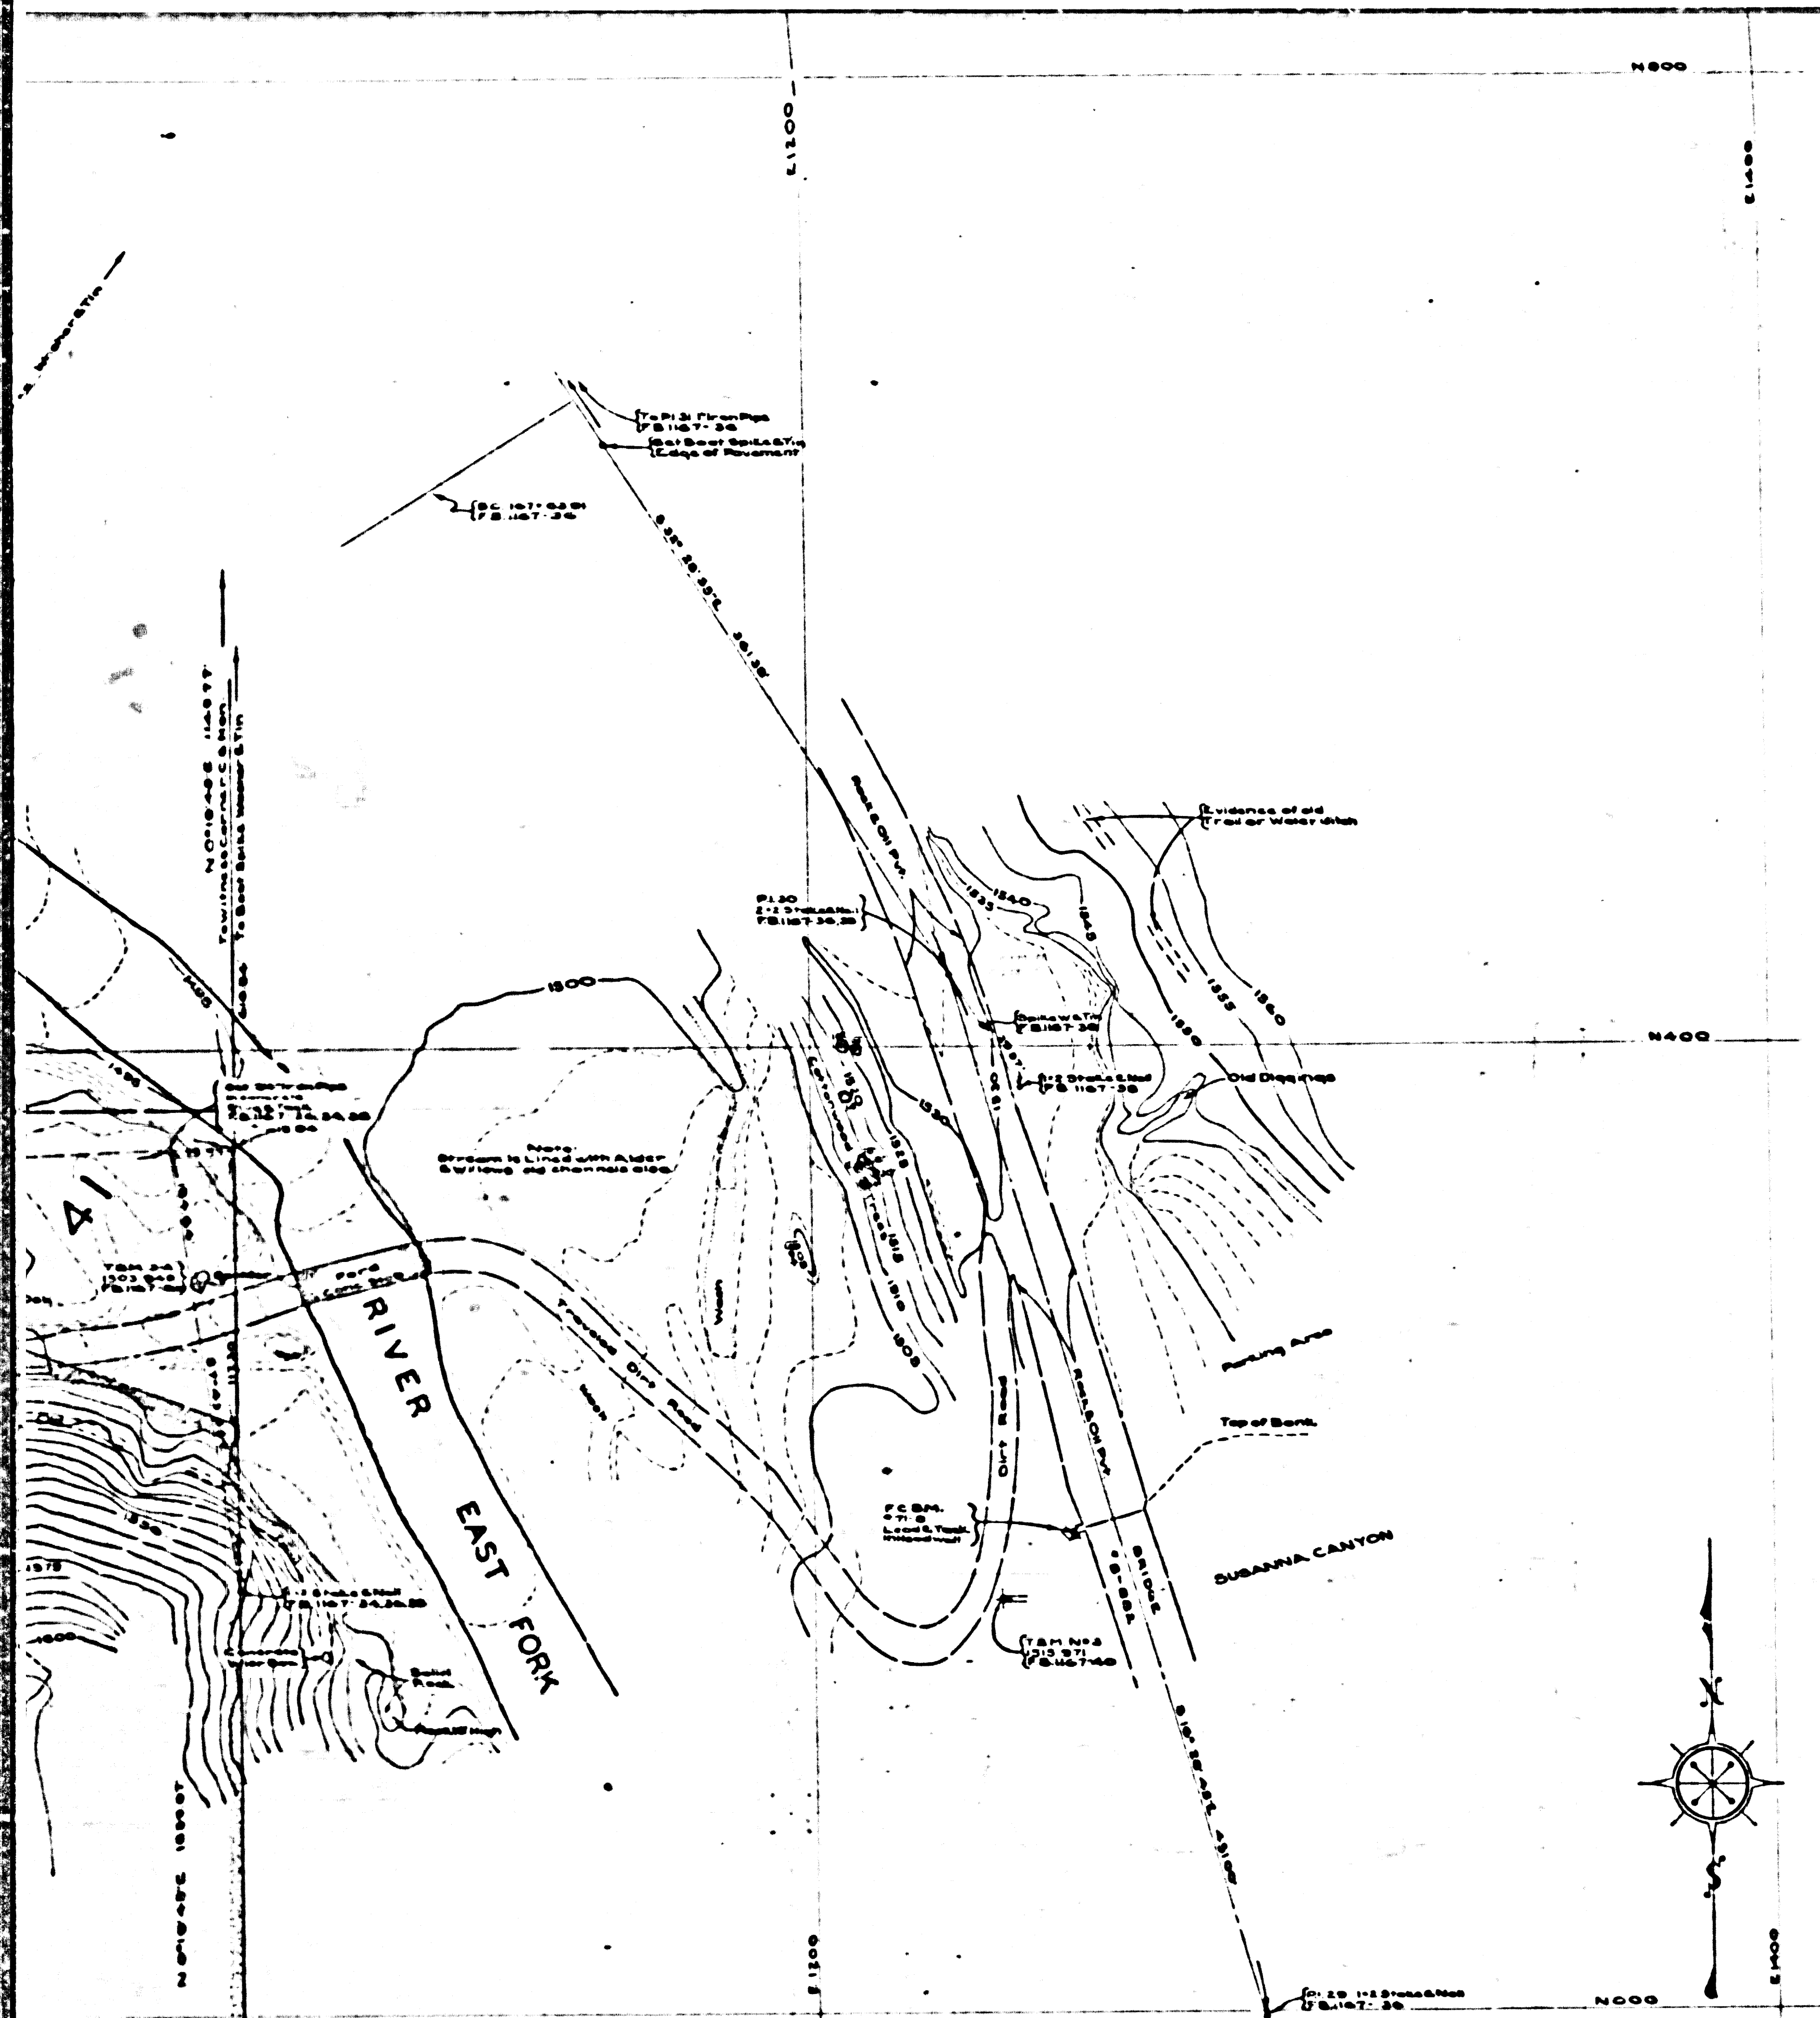


MARGINAL MAP
SHOWING
TOPOGRAPHY
SCALE: 1 INCH = 40 FT.
FIELD WORK BY..... W. E. BRADEN
OFFICE WORK BY..... R. E. SHYDER
CHECKED BY..... L. H. FREEMAN
PLANE TABLE SHEET E-310

DATUM - MEAN SEA LEVEL
ELEVATIONS SHOWN HEREON ARE BASED ON
THE ROAD DEPT. CONSTRUCTION DATUM OF
S.M.'84 ROAD DEPT. F.S.

FOR DESCRIPTION OF AREA WITHIN
BLUE BORDER SEE NOTE ON BOUNDARY
MAP AT RIGHT
TOPOGRAPHY REVISED 2-24-84 BY DATE: M. T.H.P.

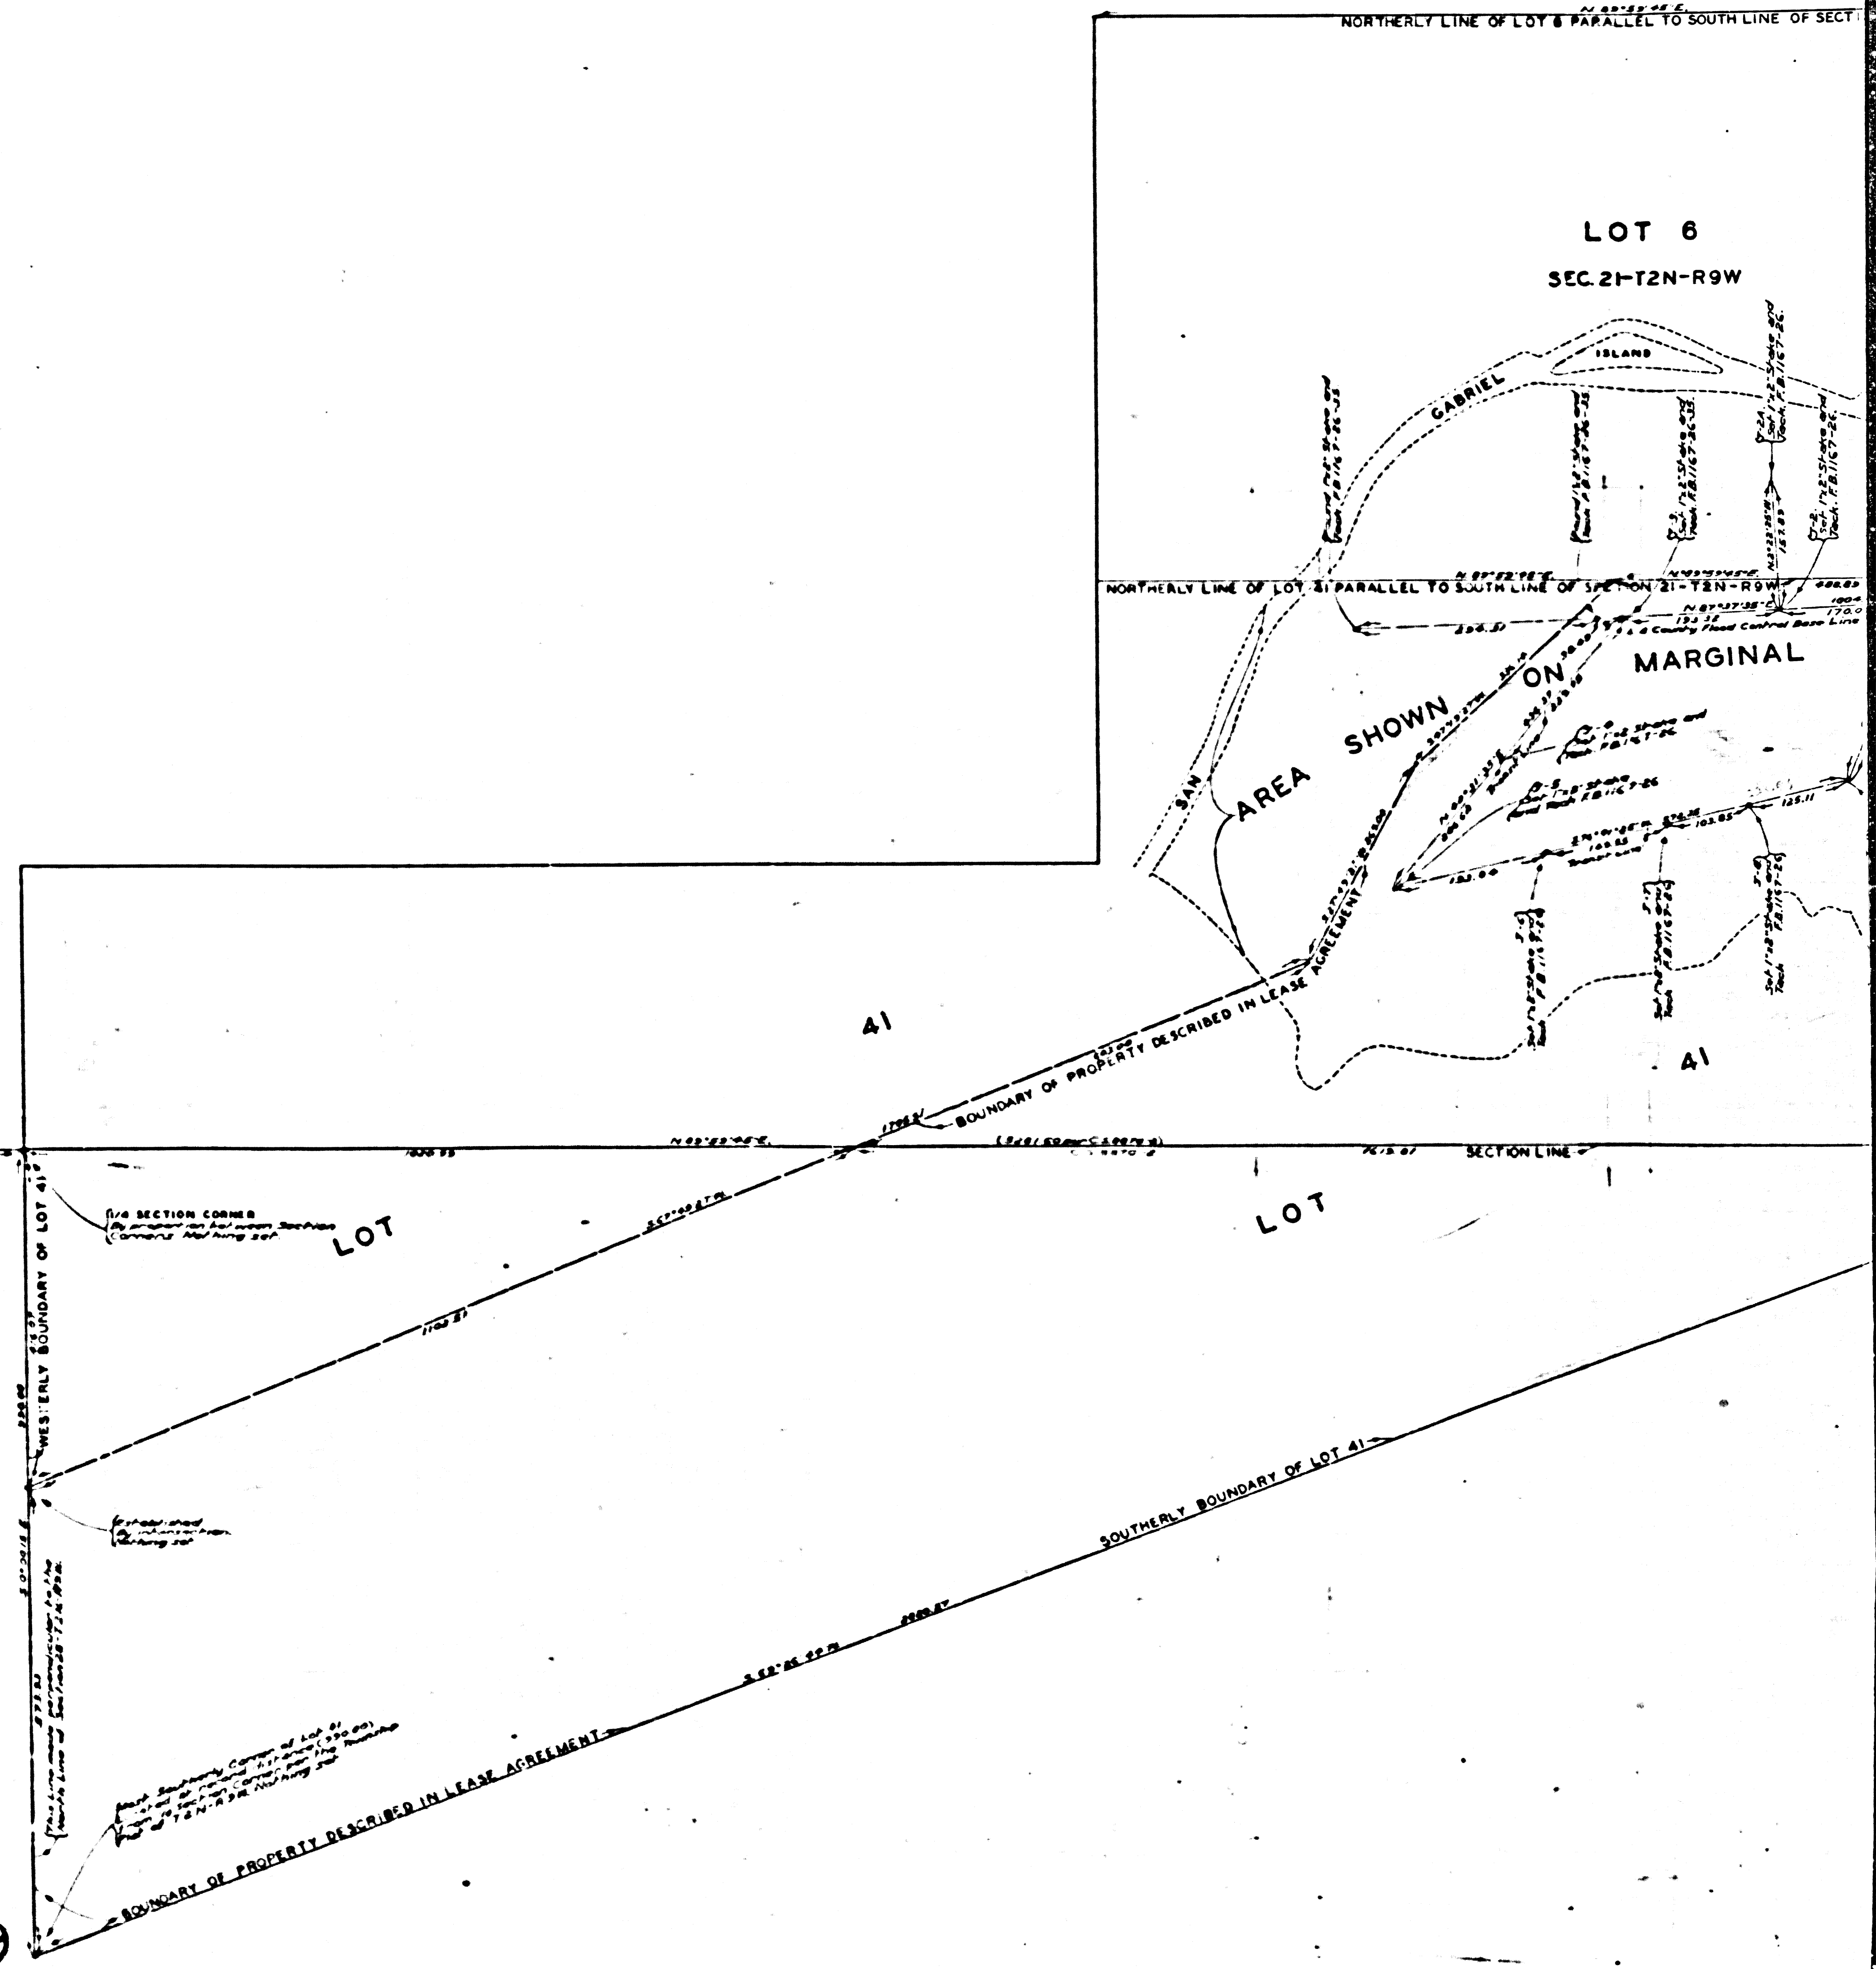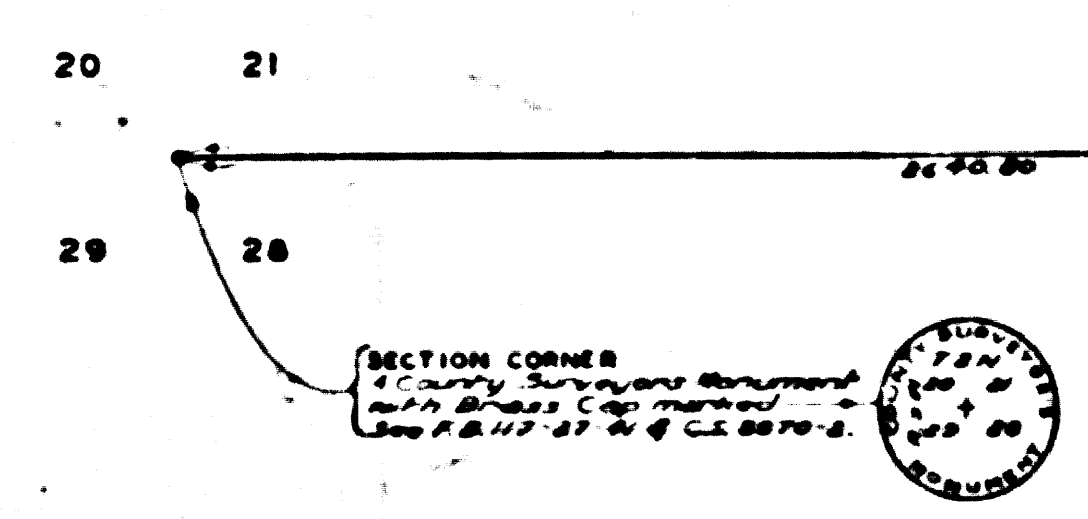

CSB-2179
A2 of A3

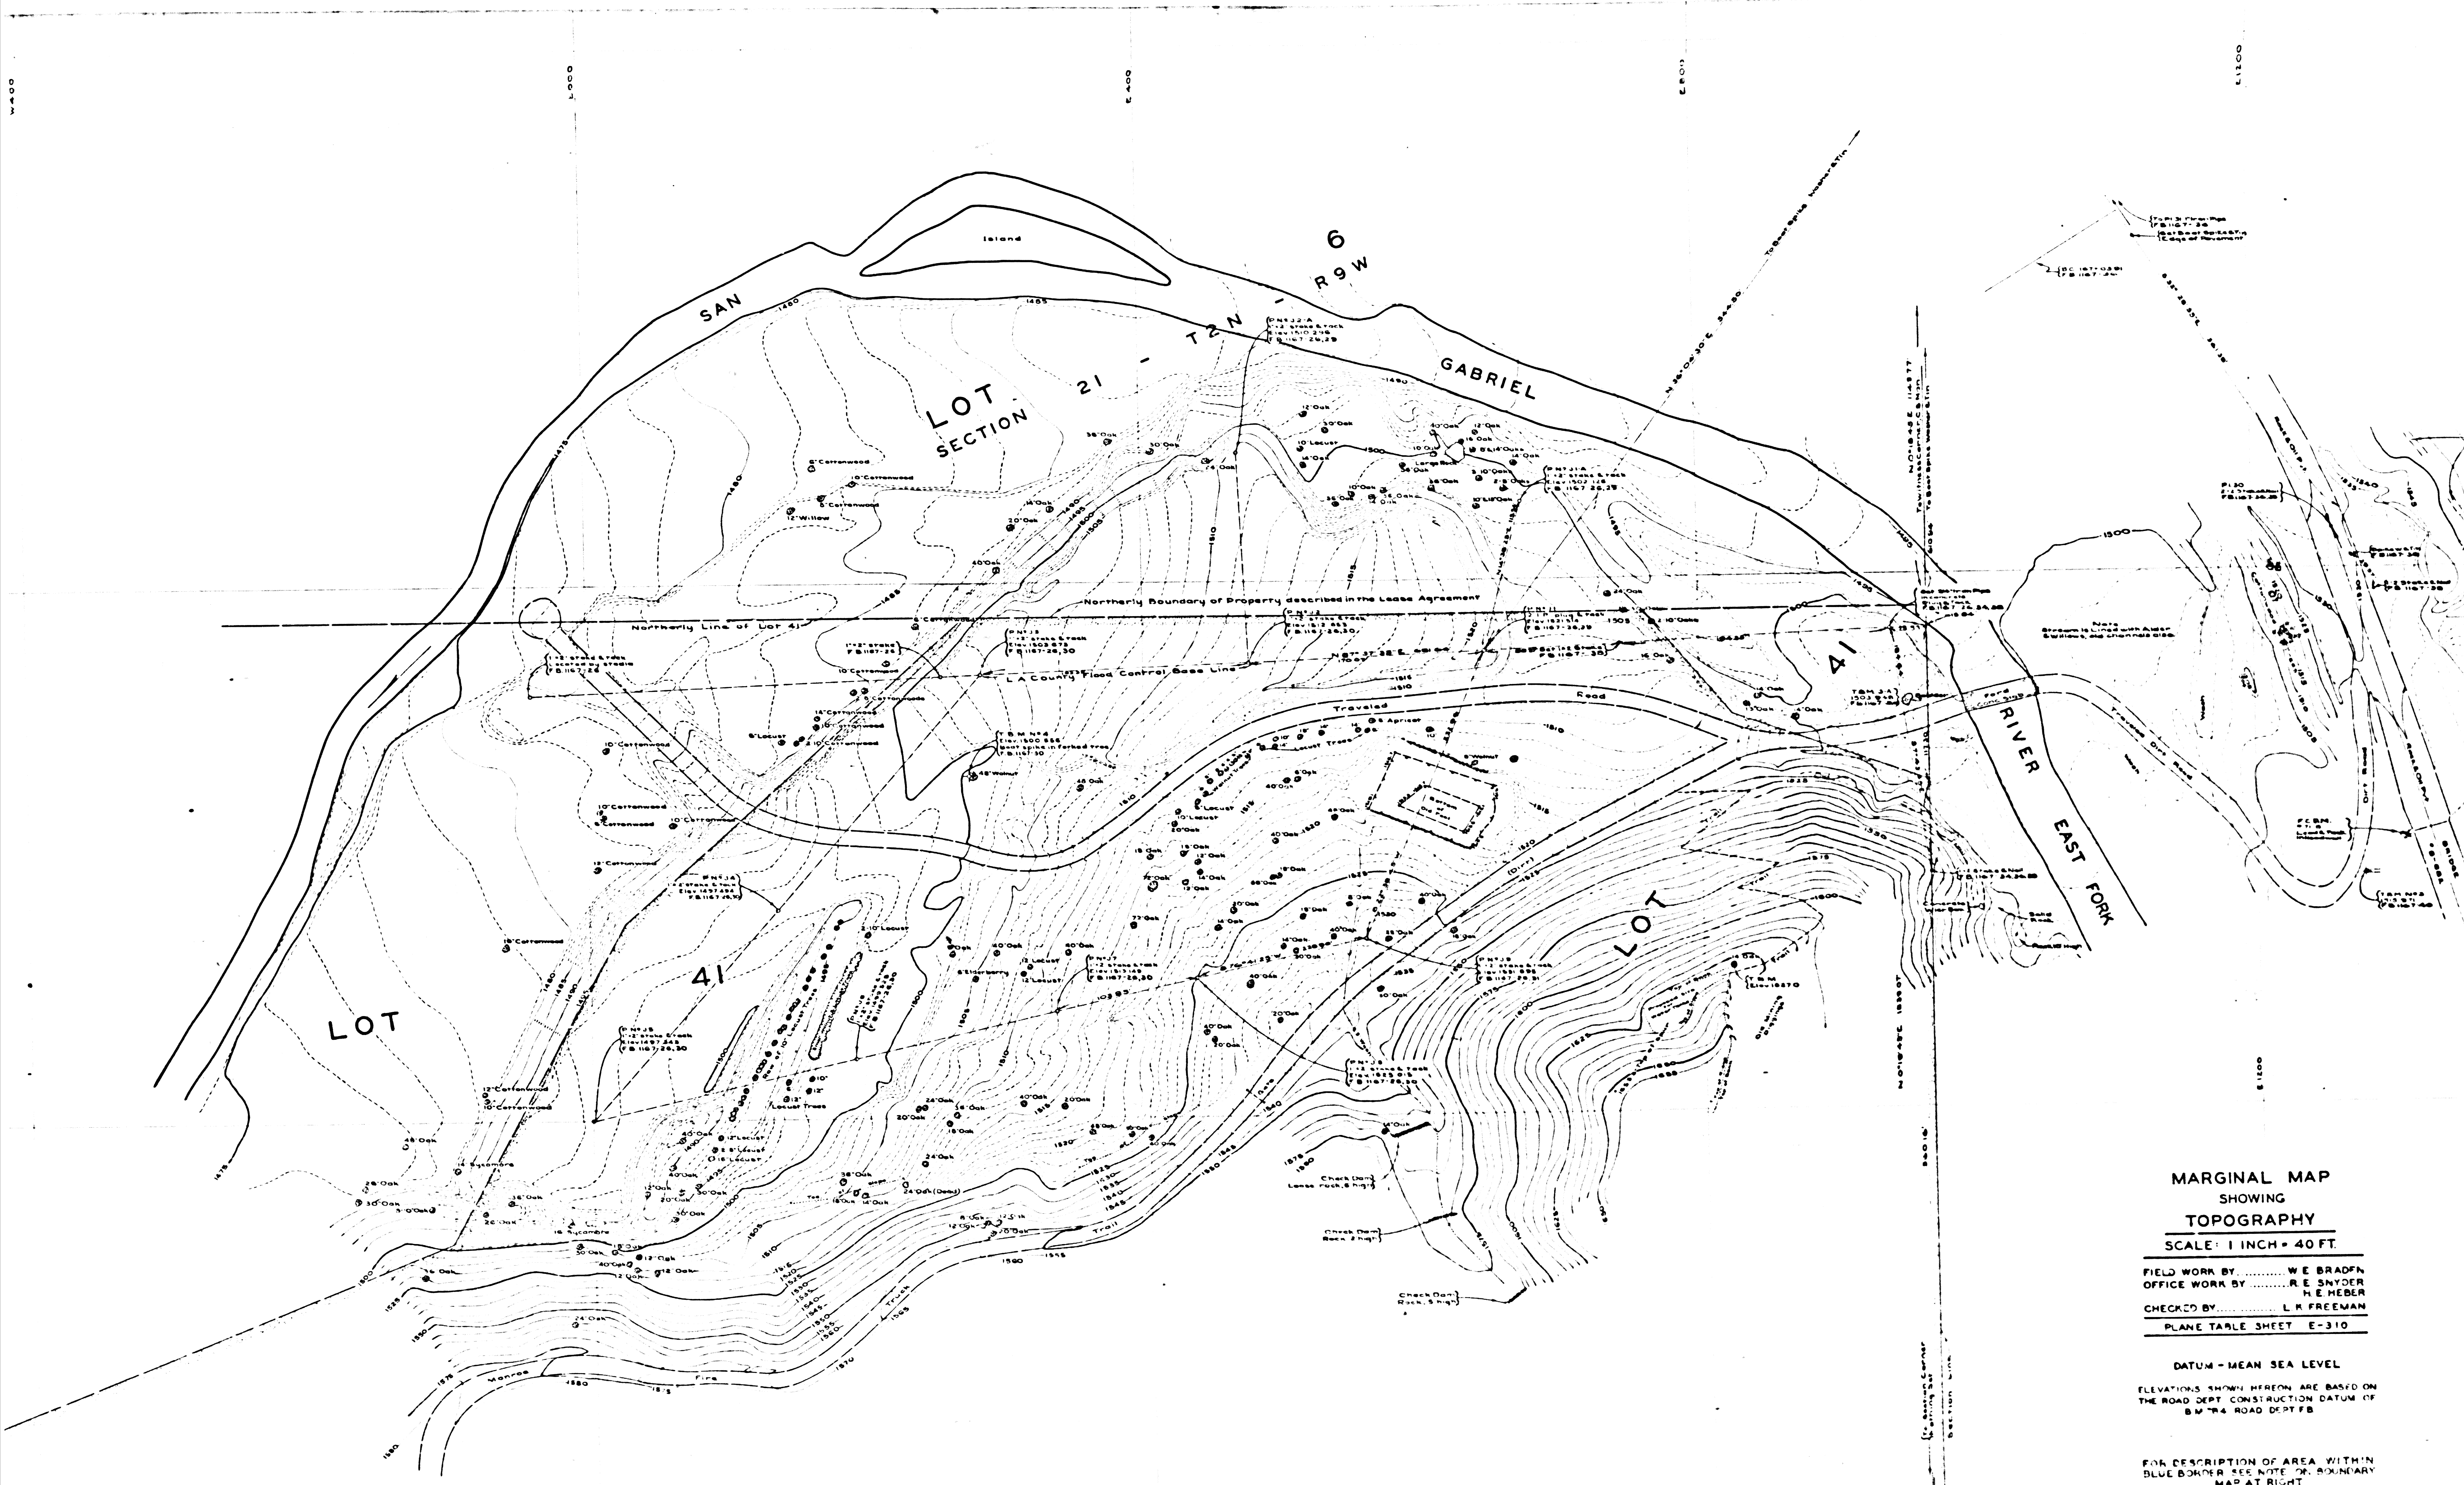

**MARGINAL MAP
SHOWING
TOPOGRAPHY**

SCALE: 1 INCH = 40 FT.

FIELD WORK BY..... W E BRADFORD
OFFICE WORK BY..... R E SNYDER
 H E WEBER
CHECKED BY..... L K FREEMAN

PLANE TABLE SHEET E-310

DATUM - MEAN SEA LEVEL
ELEVATIONS SHOWN HEREON ARE BASED ON
THE ROAD DEPT. CONSTRUCTION DATUM OF
B.M. #4 ROAD DEPT. FB.

FOR DESCRIPTION OF AREA WITHIN
BLUE BORDER SEE NOTE ON BOUNDARY
MAP AT RIGHT
TOPOGRAPHY REVISED 24 04 07 ONE E M. 1011

CSB-2179
A30FA3