
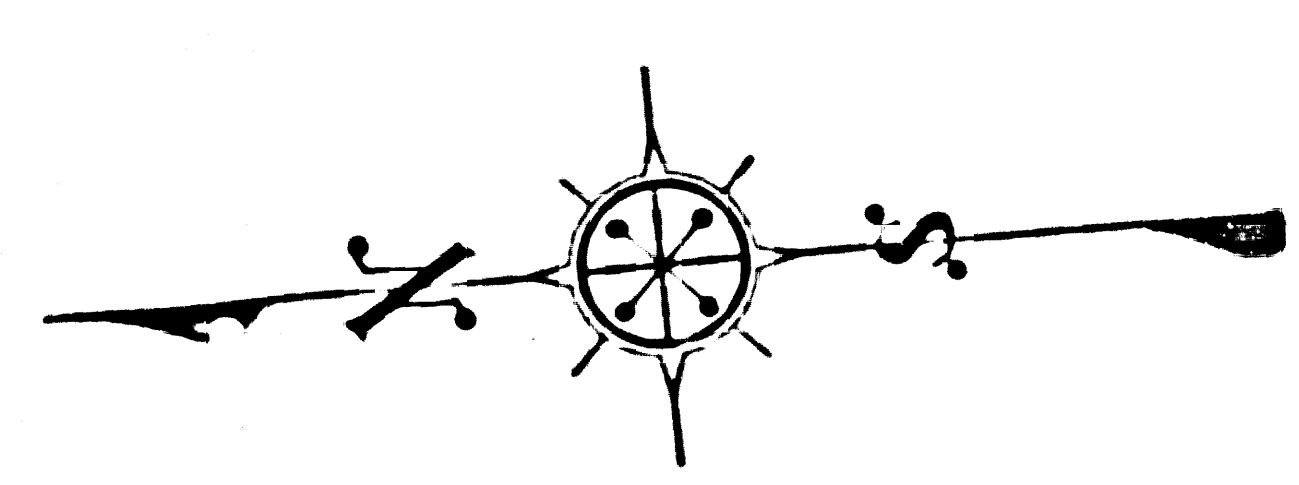


COUNTY OF LOS ANGELES
 MAP OF
BALDWIN AVENUE
 FROM
HUNTINGTON BOULEVARD
 TO
COLORADO STREET
 COUNTY SURVEYORS MAP NO B-2181
 SCALE: 1 INCH = 100 FT.

JOB NUMBER 8541
 C. E. ARNOLD - COUNTY SURVEYOR
 SURVEYED - DEC. 1940, MAY 1949
 SURVEYED ON REQUEST OF THE REGIONAL
 PLANNING COMMISSION UNDER SEC. 78,
 ORD. 4099, BY LETTER DATED OCT. 27, 1948,
 AND AS AUTHORIZED BY THE BOARD OF
 SUPERVISORS IN THEIR ORDER OF
 JUNE 1, 1938
 BEARINGS ARE BASED ON THE BEARING
 OF BALDWIN AVE. PER C.S.B. 111-4
 F.S. 1234-103-127
 F.S. 308-131, 132
 FIELD WORK BY C.A. BENSON
 OFFICE WORK BY P.J. STEVENSON
 C.W. COX
 CHECKED BY J.K.R. M'PHERSON

INDEX-45

CSB-2181
A1 OF A2

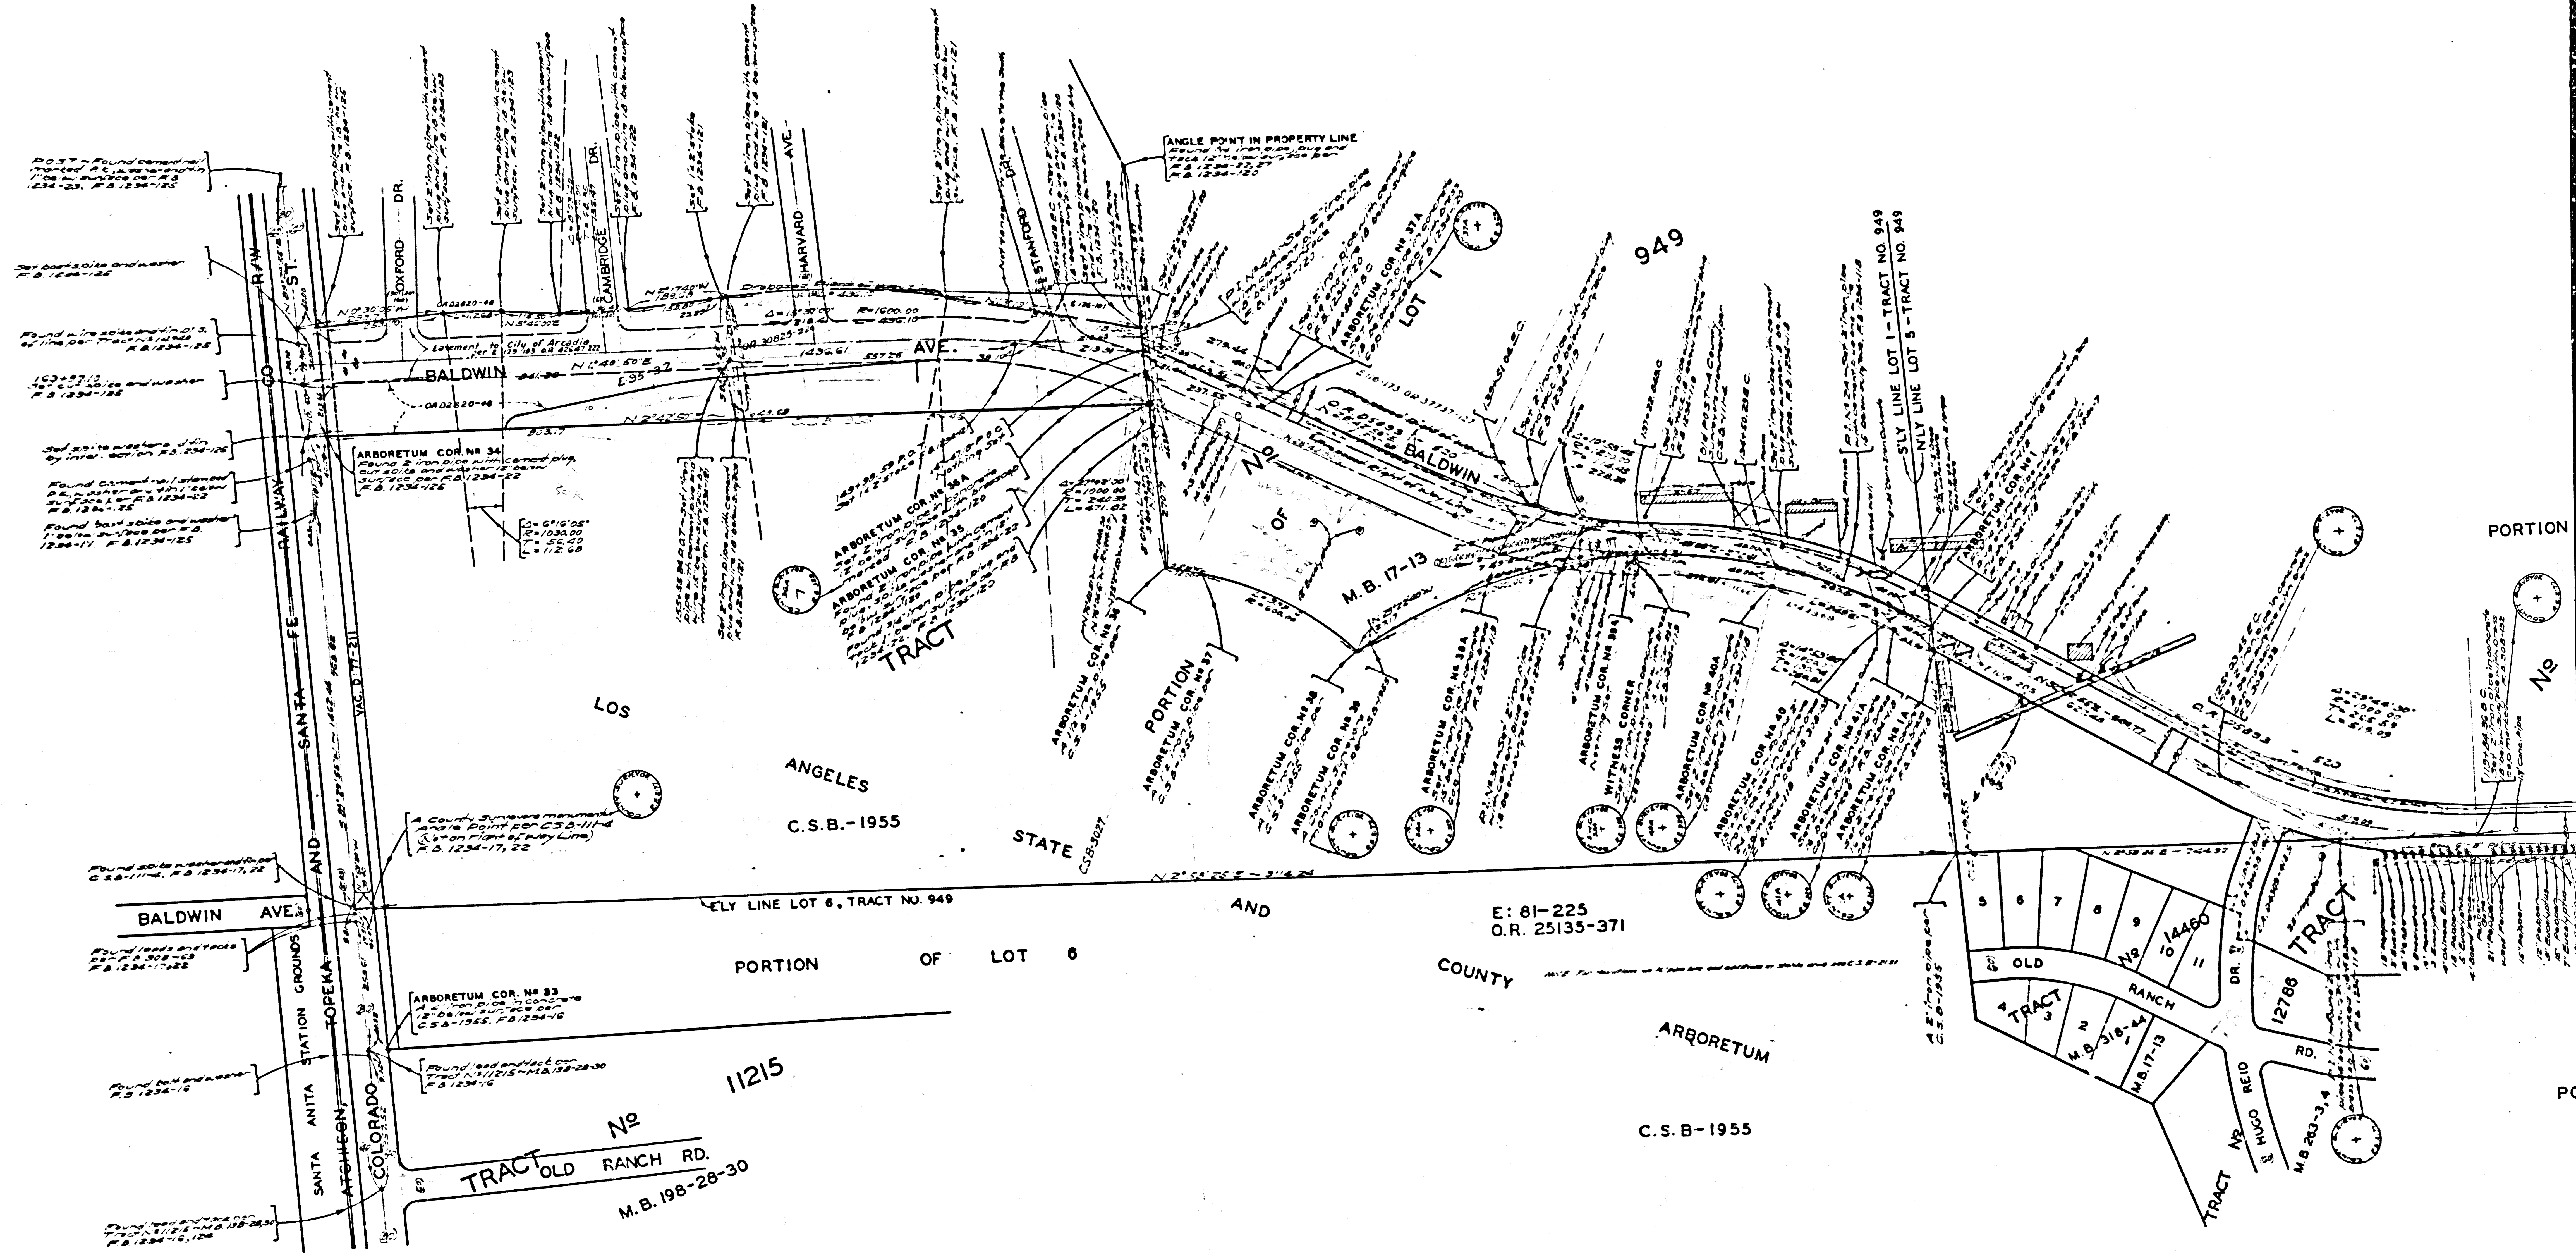

CSB-2181
 A20FA2