
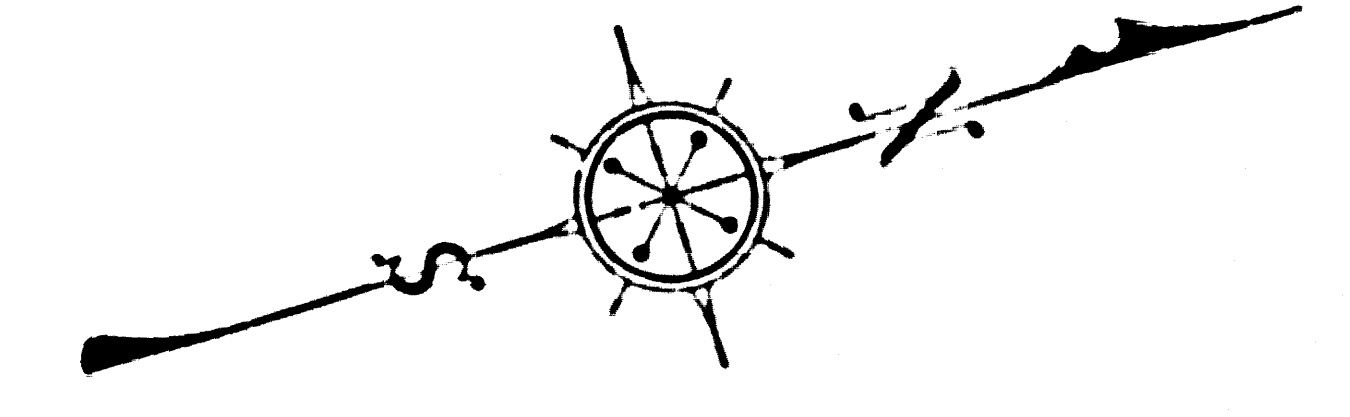


THIS MAP SUPERSEDED BY C.S.B-3011

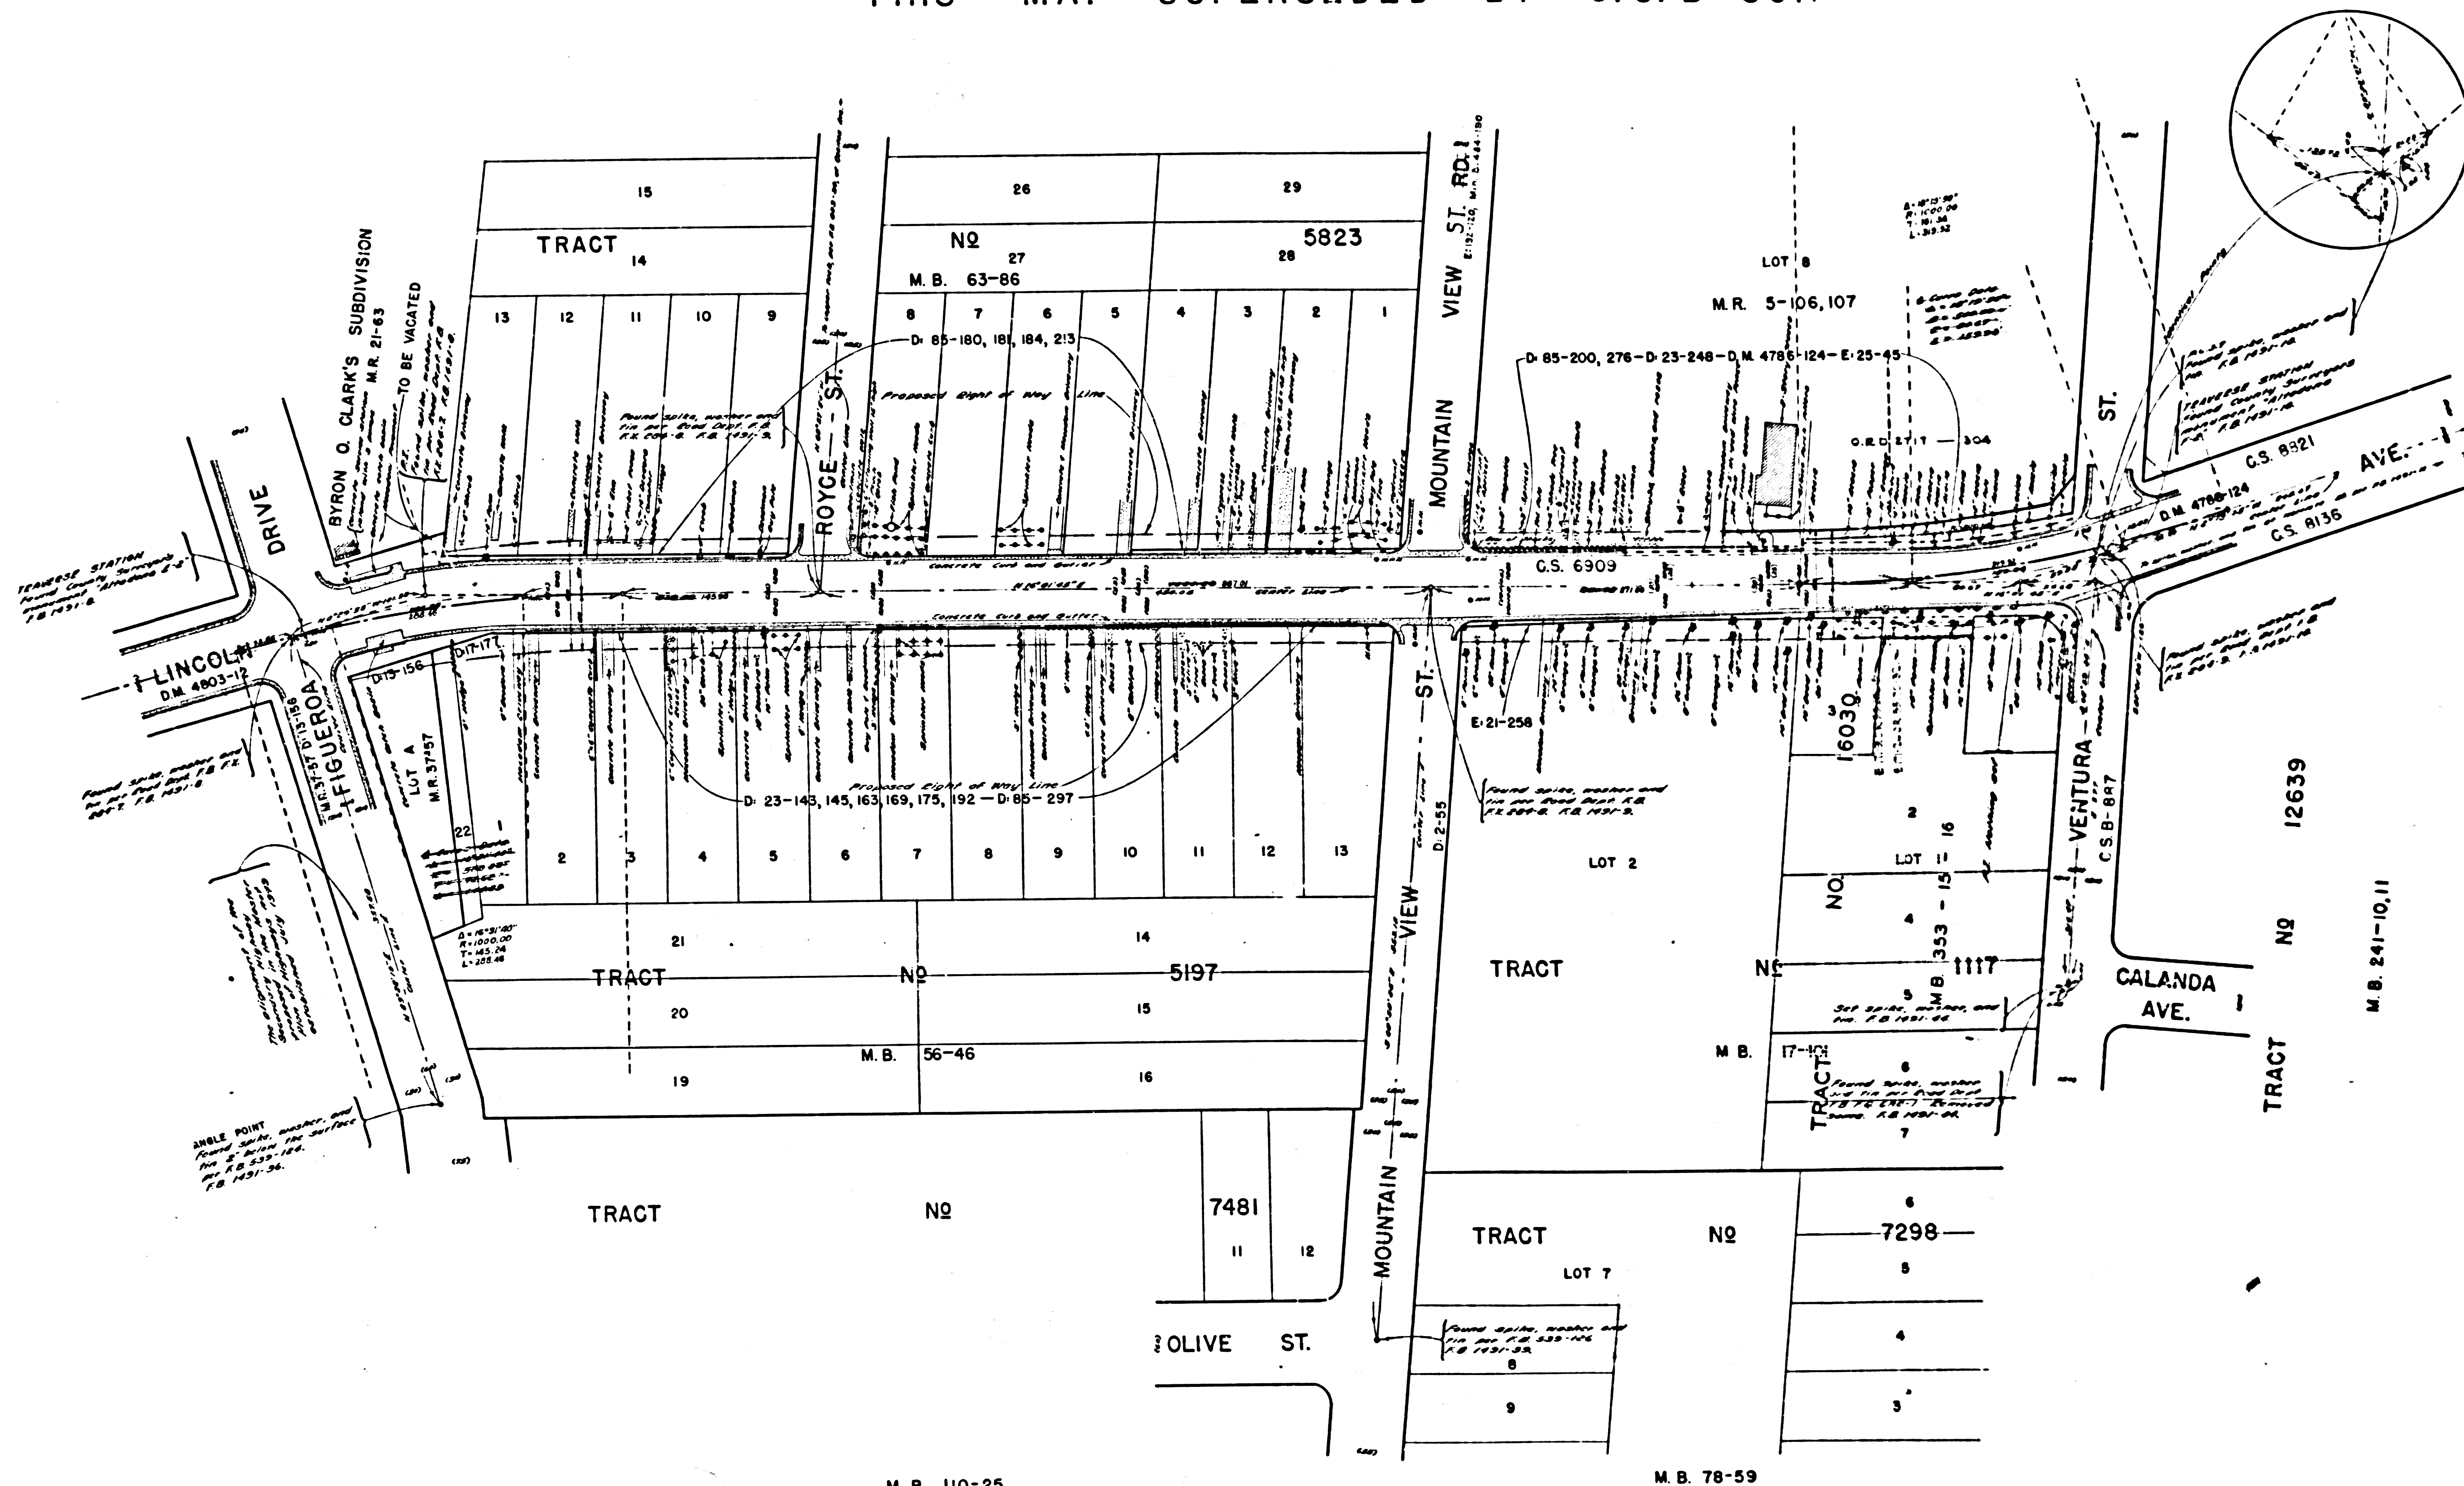

COUNTY OF LOS ANGELES
 MAP OF
LINCOLN AVENUE
 FROM
 FIGUEROA DRIVE
 TO
 VENTURA STREET
 COUNTY SURVEYORS MAP NO B-2182

SCALE: 1 INCH = 50 FT.

JOB NUMBER 8256
 C. E. ARNOLD - COUNTY SURVEYOR
 SURVEYED: NOVEMBER 1948, AND MAY 1949
 SURVEYED ON REQUEST OF THE REGIONAL
 PLANNING COMMISSION UNDER SEC. 75,
 ORD. 4099, BY LETTER DATED APRIL 23,
 1948, AND AS AUTHORIZED BY THE BOARD
 OF SUPERVISORS IN THEIR ORDER OF
 JUNE 1, 1938

BEARINGS ARE BASED ON THE CALIFORNIA
 COORDINATE SYSTEM, 1044.7 PER CHAPTER
 1507, STATUTES 1947. SEE C.S. 9423.

F. B. 1491--7-64
 FIELD WORK BY J. J. LAMIGAN
 OFFICE WORK BY G. E. SWANSON (Index 50)
 CHECKED BY A. H. DREW

Alignment reviewed by G. L. F. 15 64
 (Rev. 1950 per S.C. Map 8-1-64)

M. B. 110-25

M. B. 78-59

CSB-2182
 A10FA1