


1 280YVAVRUS YTIUO3

1 280YVAVRUS YTIUO3

MAP
Showing Survey Of The S.W. 1/4 Of The S.E. 1/4 Of Sec. 29 T. 5 N. R. 12 W. S.B.M.
SCALE: 1"=500'
MAY 1924
Signed A.G. Johnson
Licensed Surveyor

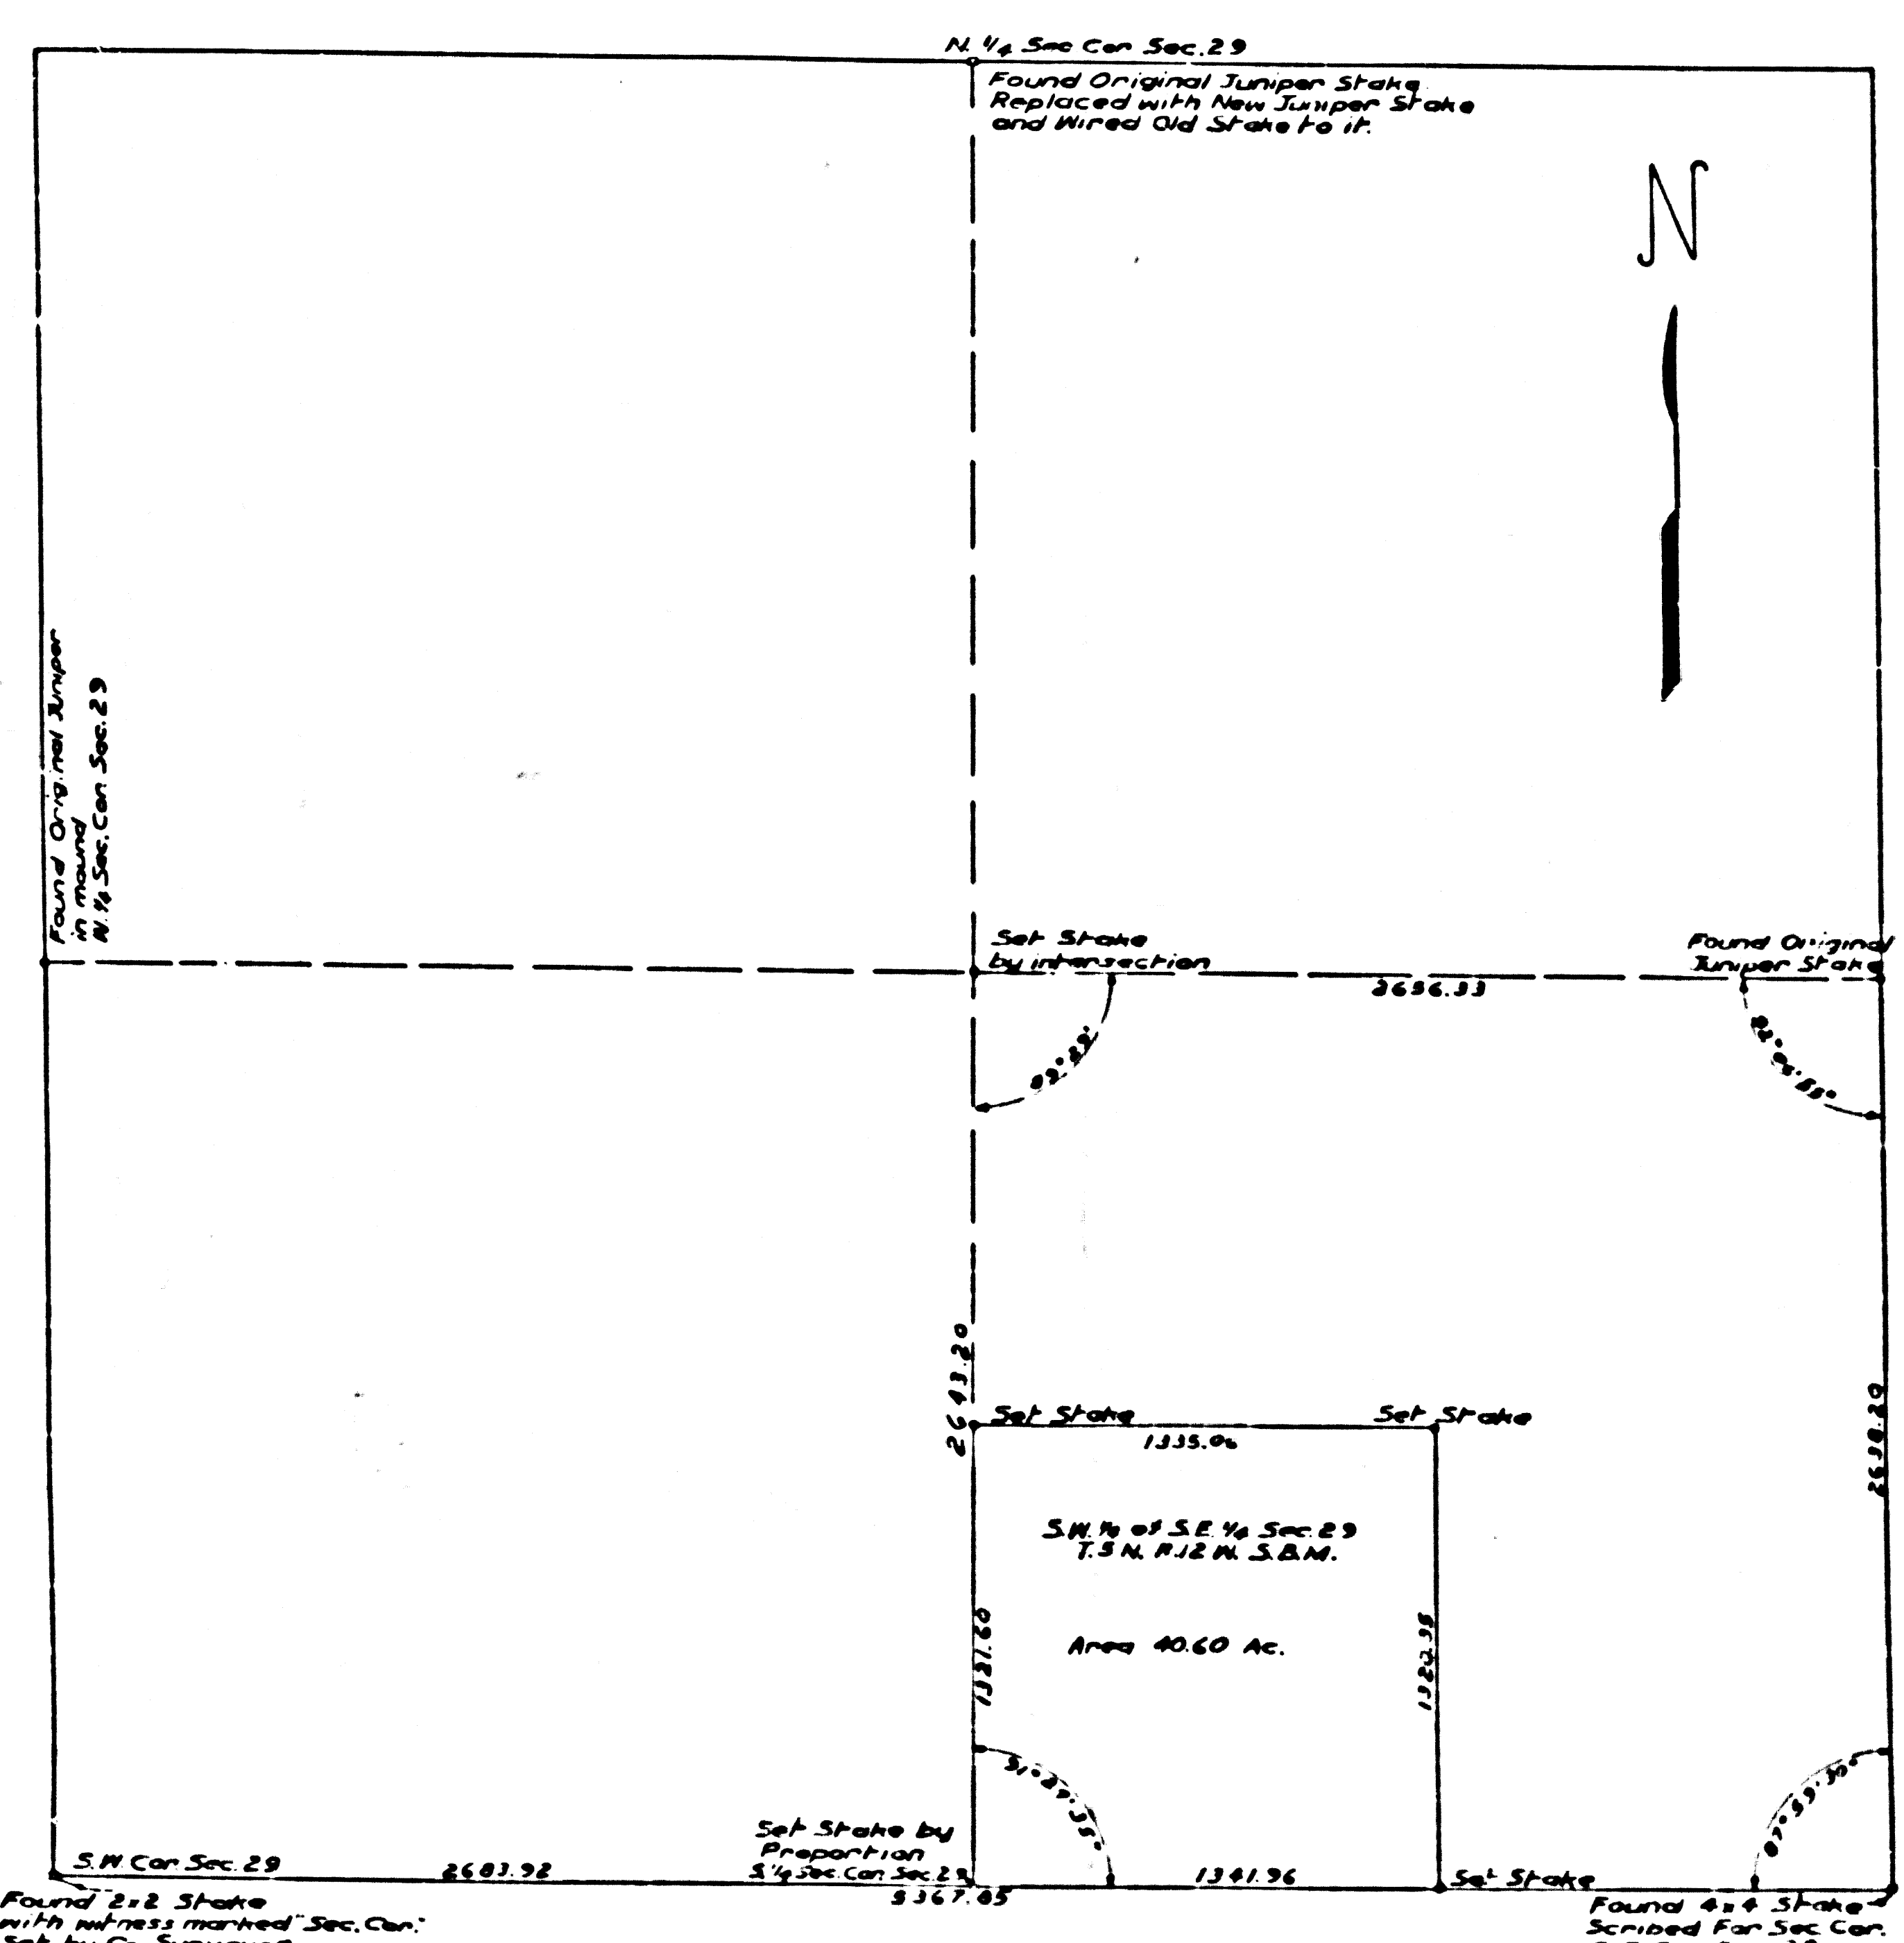

Note:
This map is a copy from a blue print
furnished by Mr. A.R. Black, Owner of
the NW 1/4 of the S.E. 1/4 and the SE 1/4
of the S.E. 1/4 Section 29 T. 5 N. R. 12 W. S.B.M.
Called by ... L.L. Wilson
Checked by ... P.H. Palmer
June 20, 1925

INDEX- 64

COUNTY SURVEYORS MAP NO. B-2183

I hereby certify that this map is a
true and correct copy of a map
made by me on May 12, 1924
A.G. Johnson July 22, 1925
A.G. Johnson L.S. 1168

COUNTY SURVEYORS MAP NO. B-2183

COUNTY SURVEYORS MAP NO. B-2183

CSB-2183
A10FA1