



NORTH ELEVATION

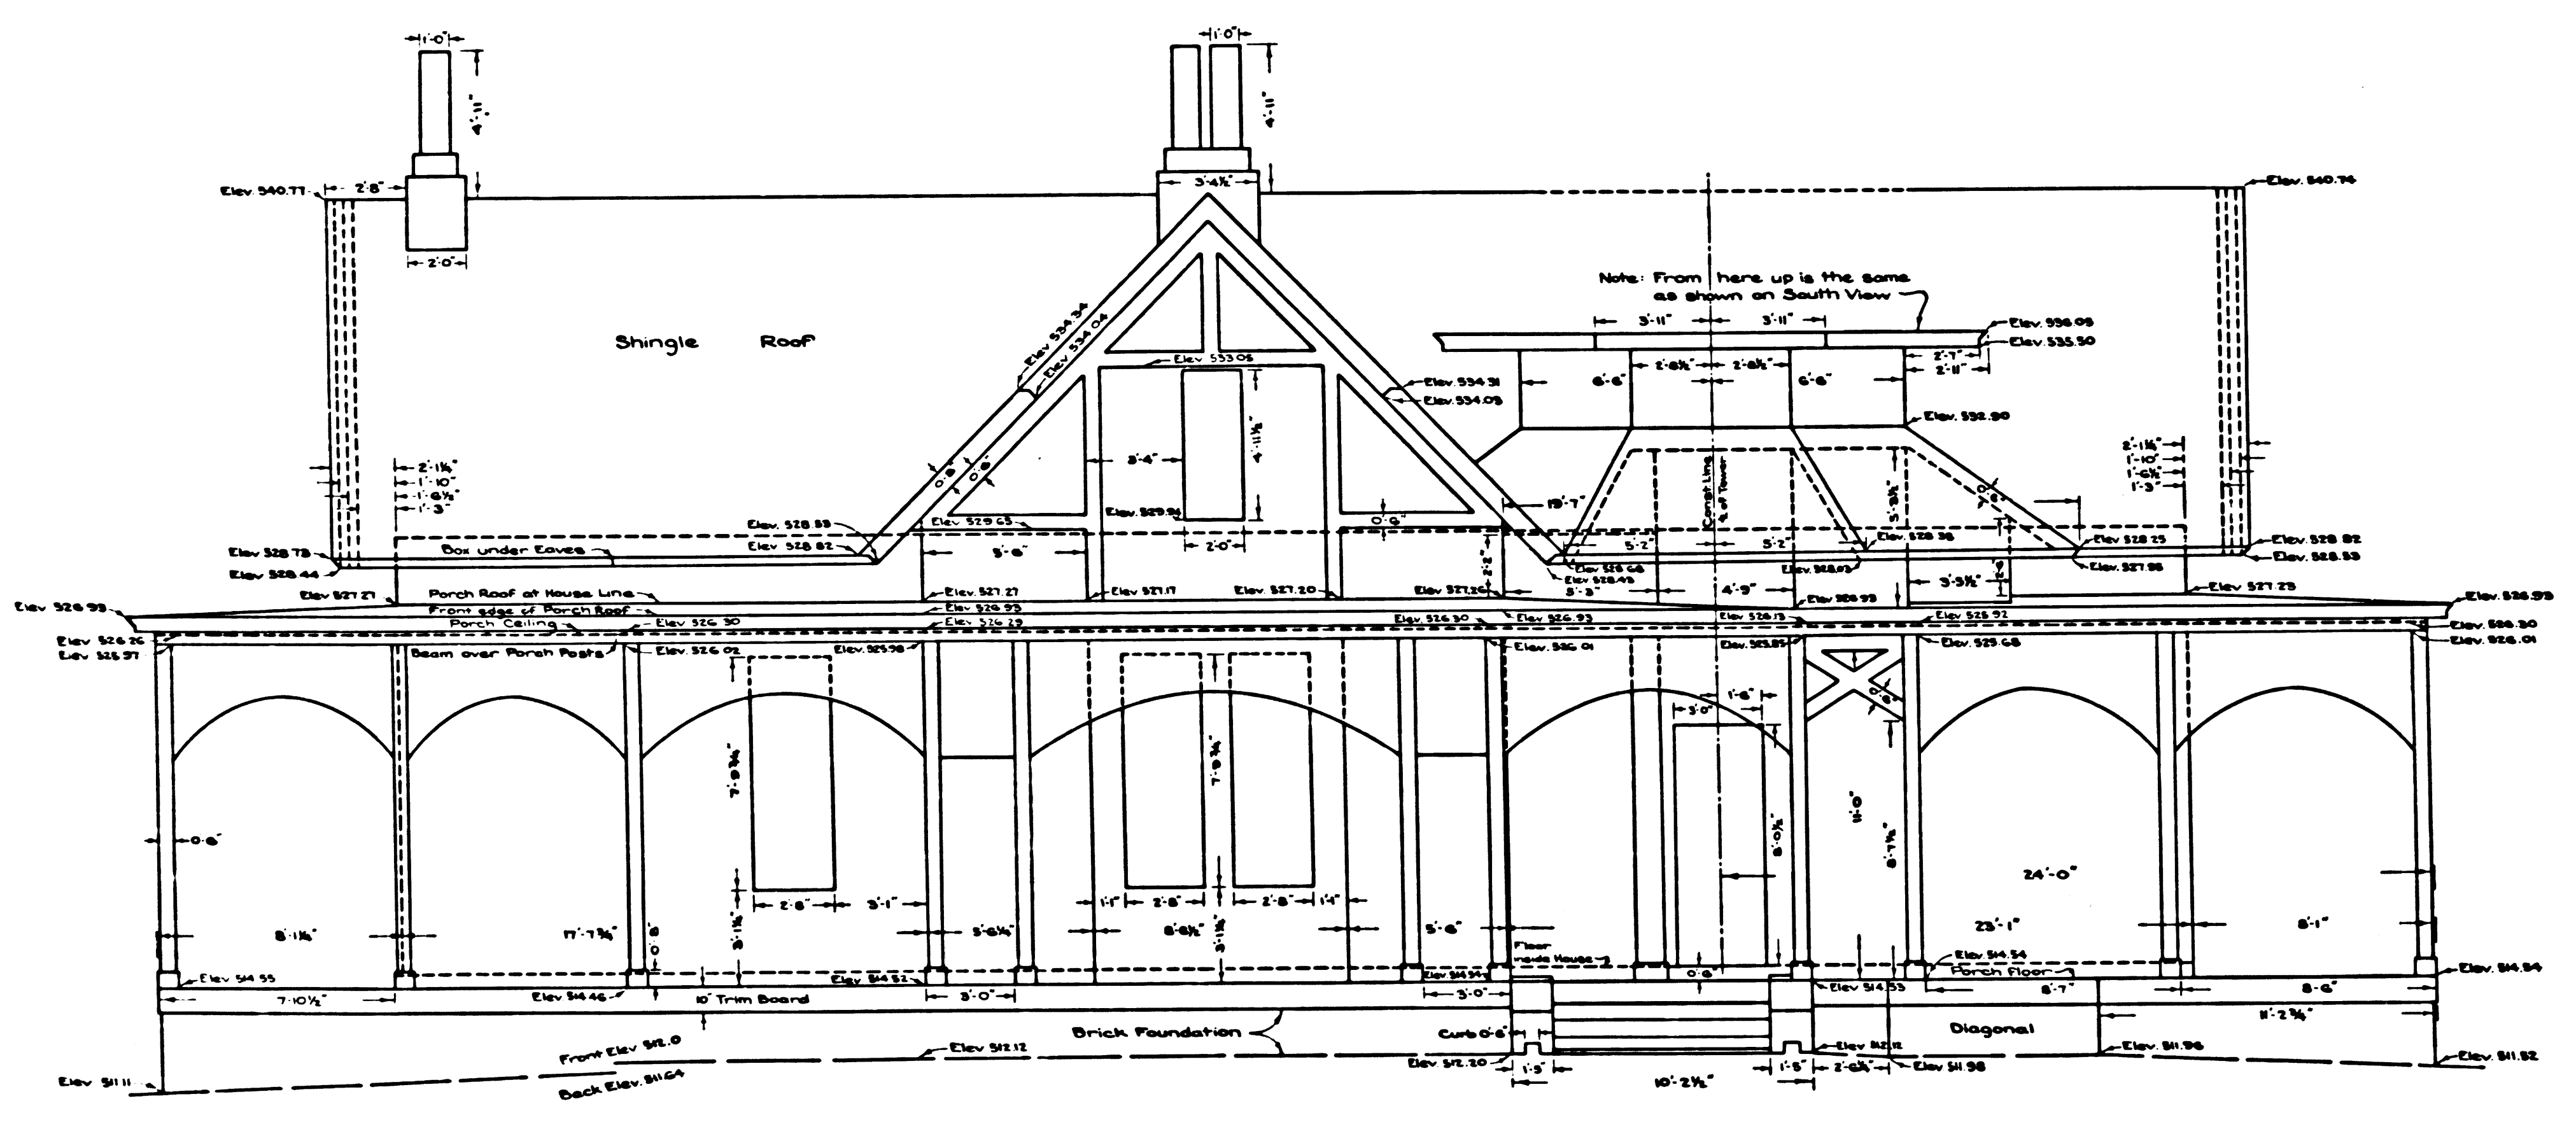


WEST ELEVATION

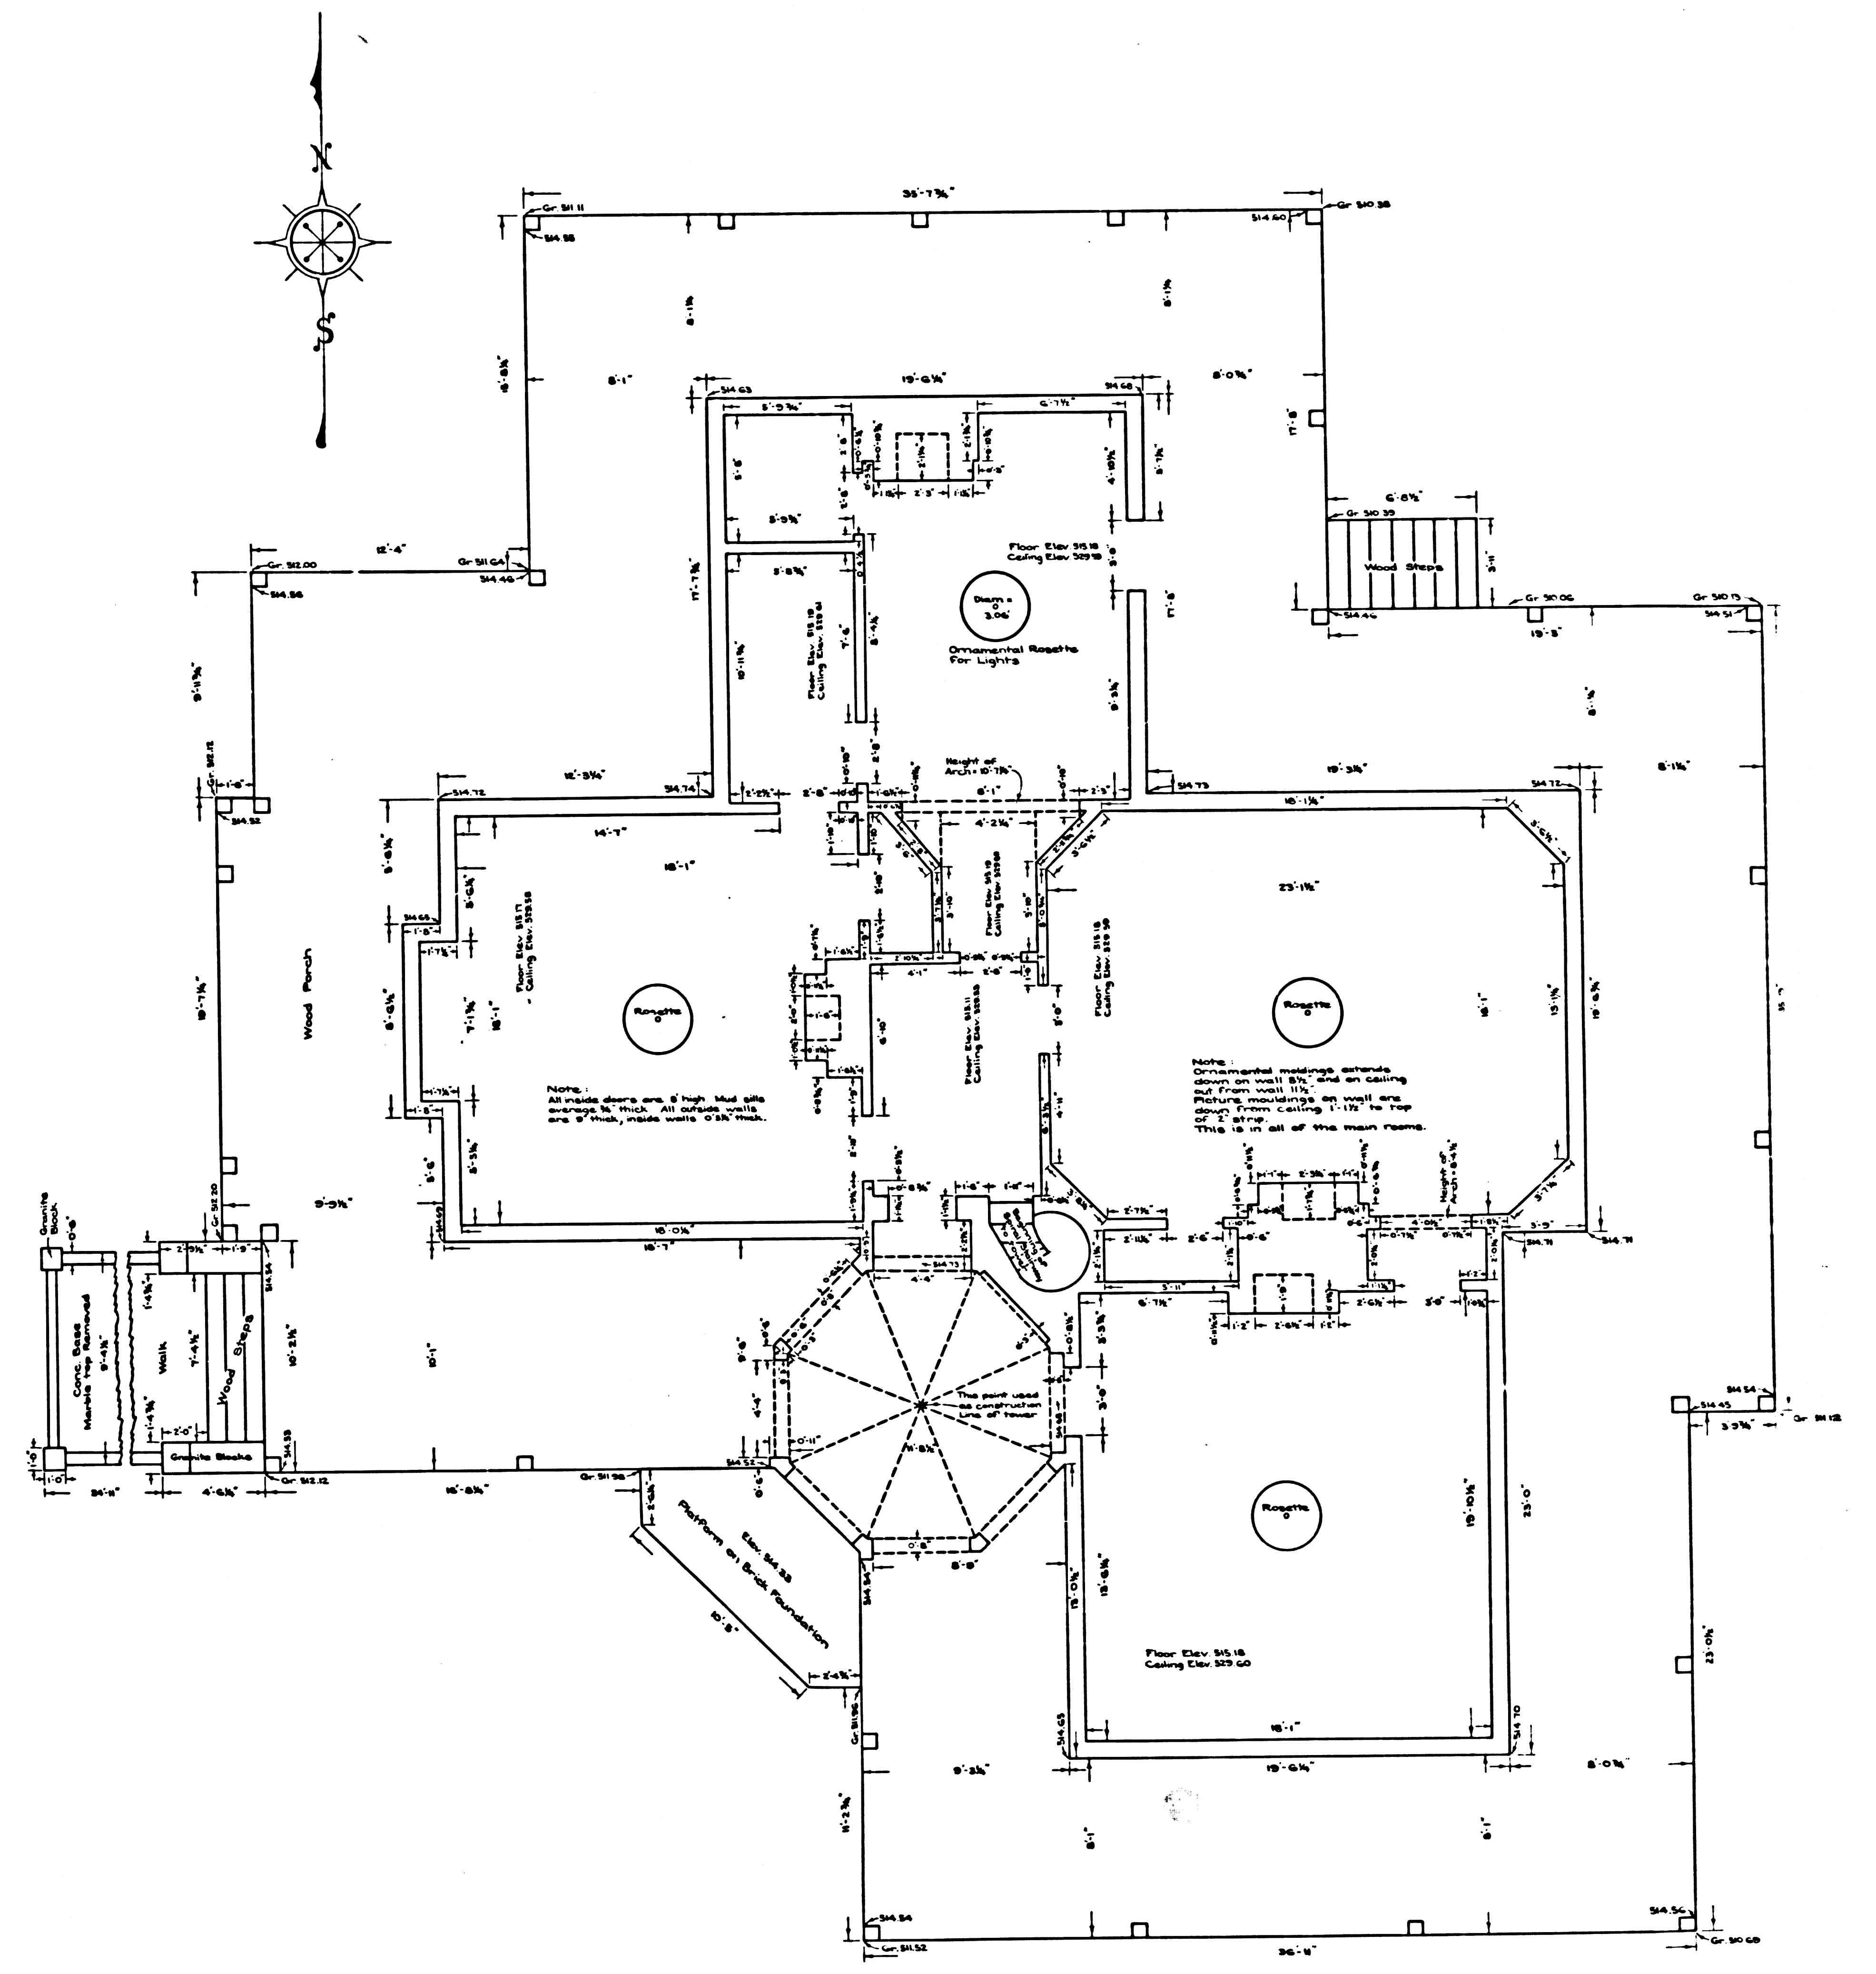


FLOOR PLAN


CSB 2186-1
A1 OF A2

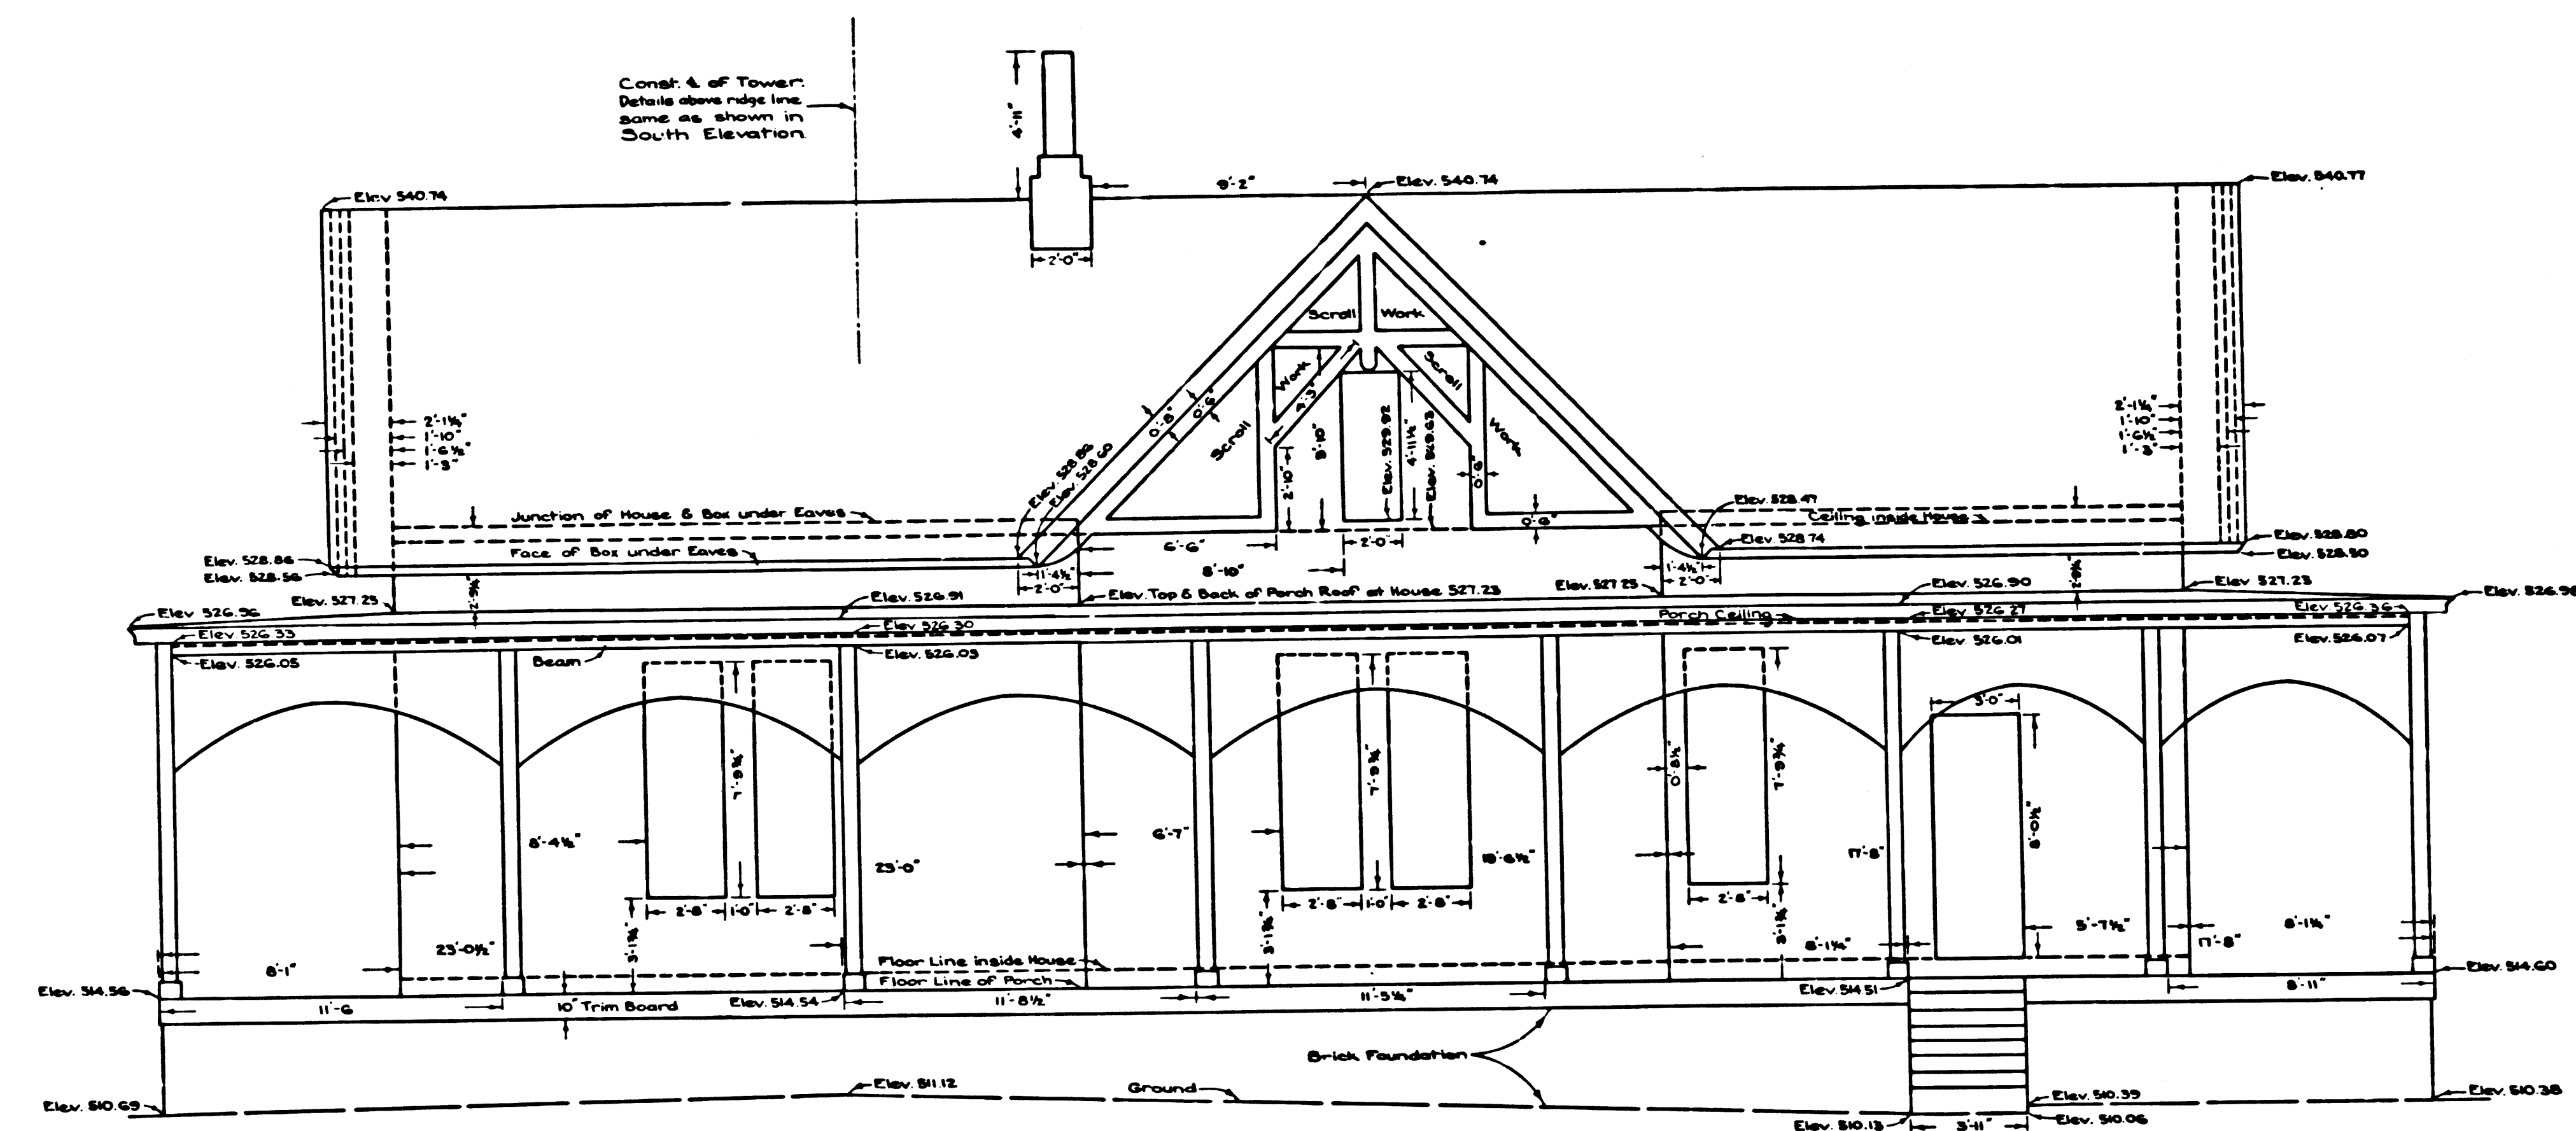

EAST ELEVATION

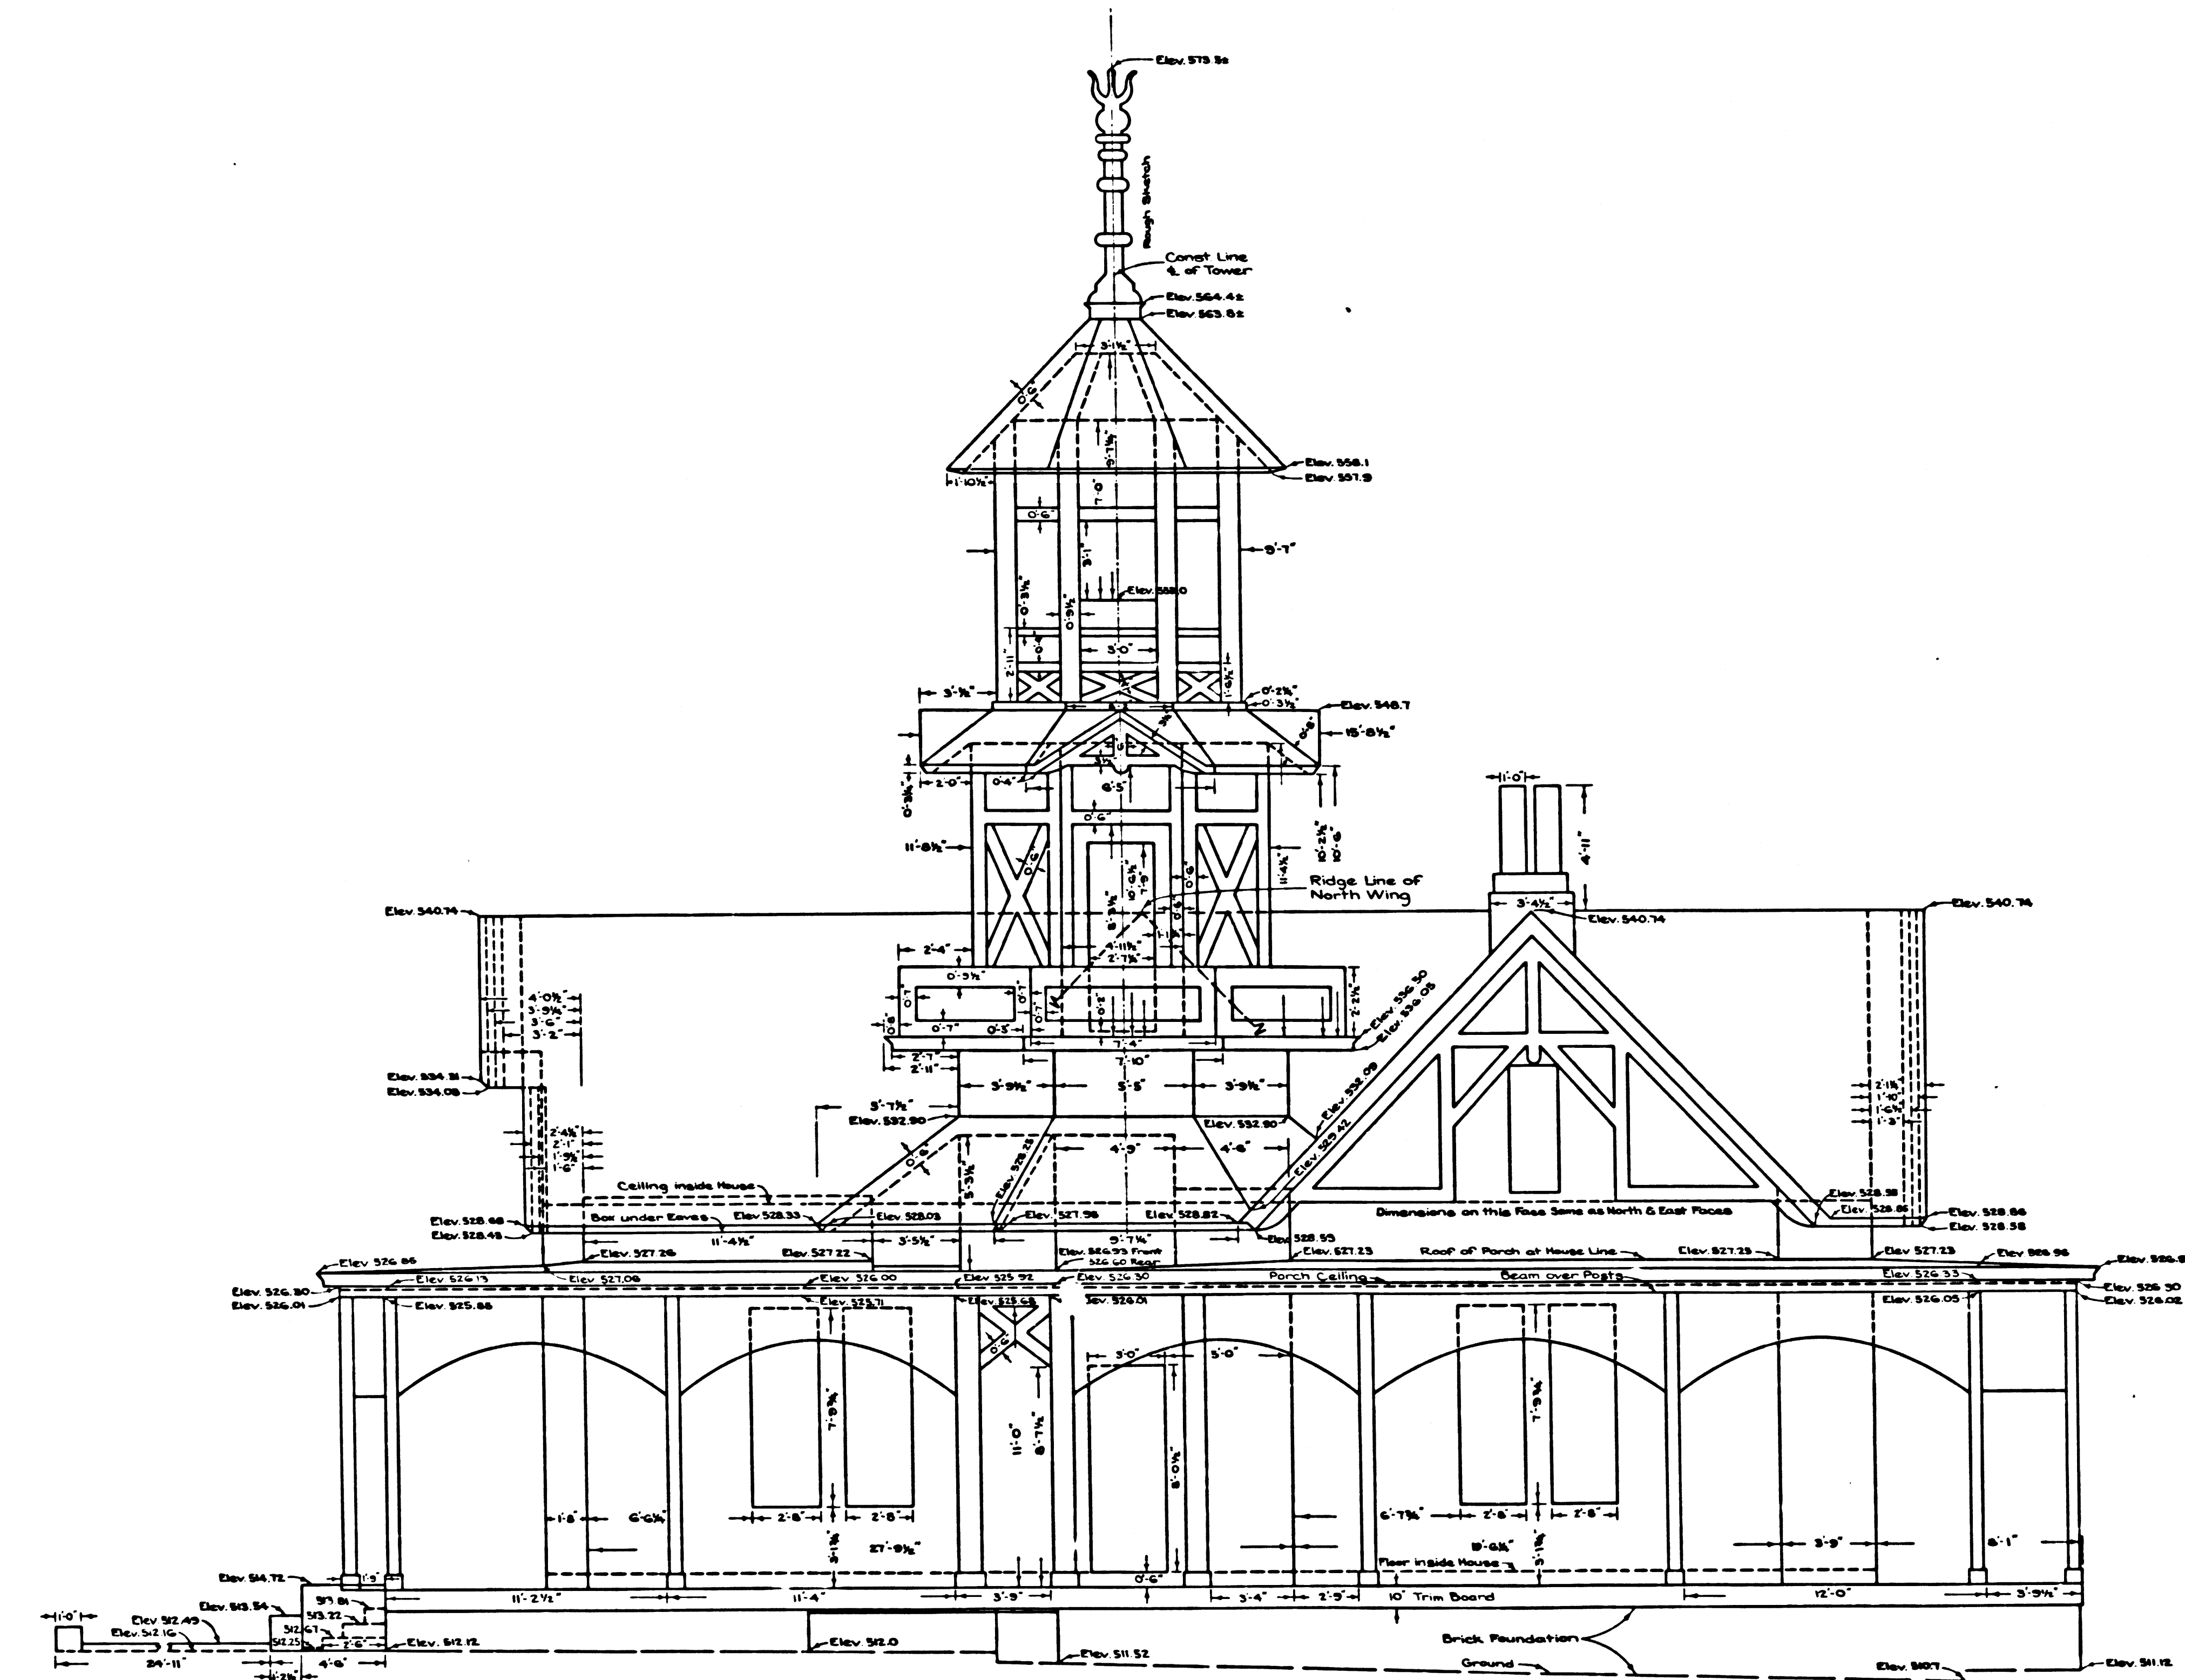

SOUTH ELEVATION

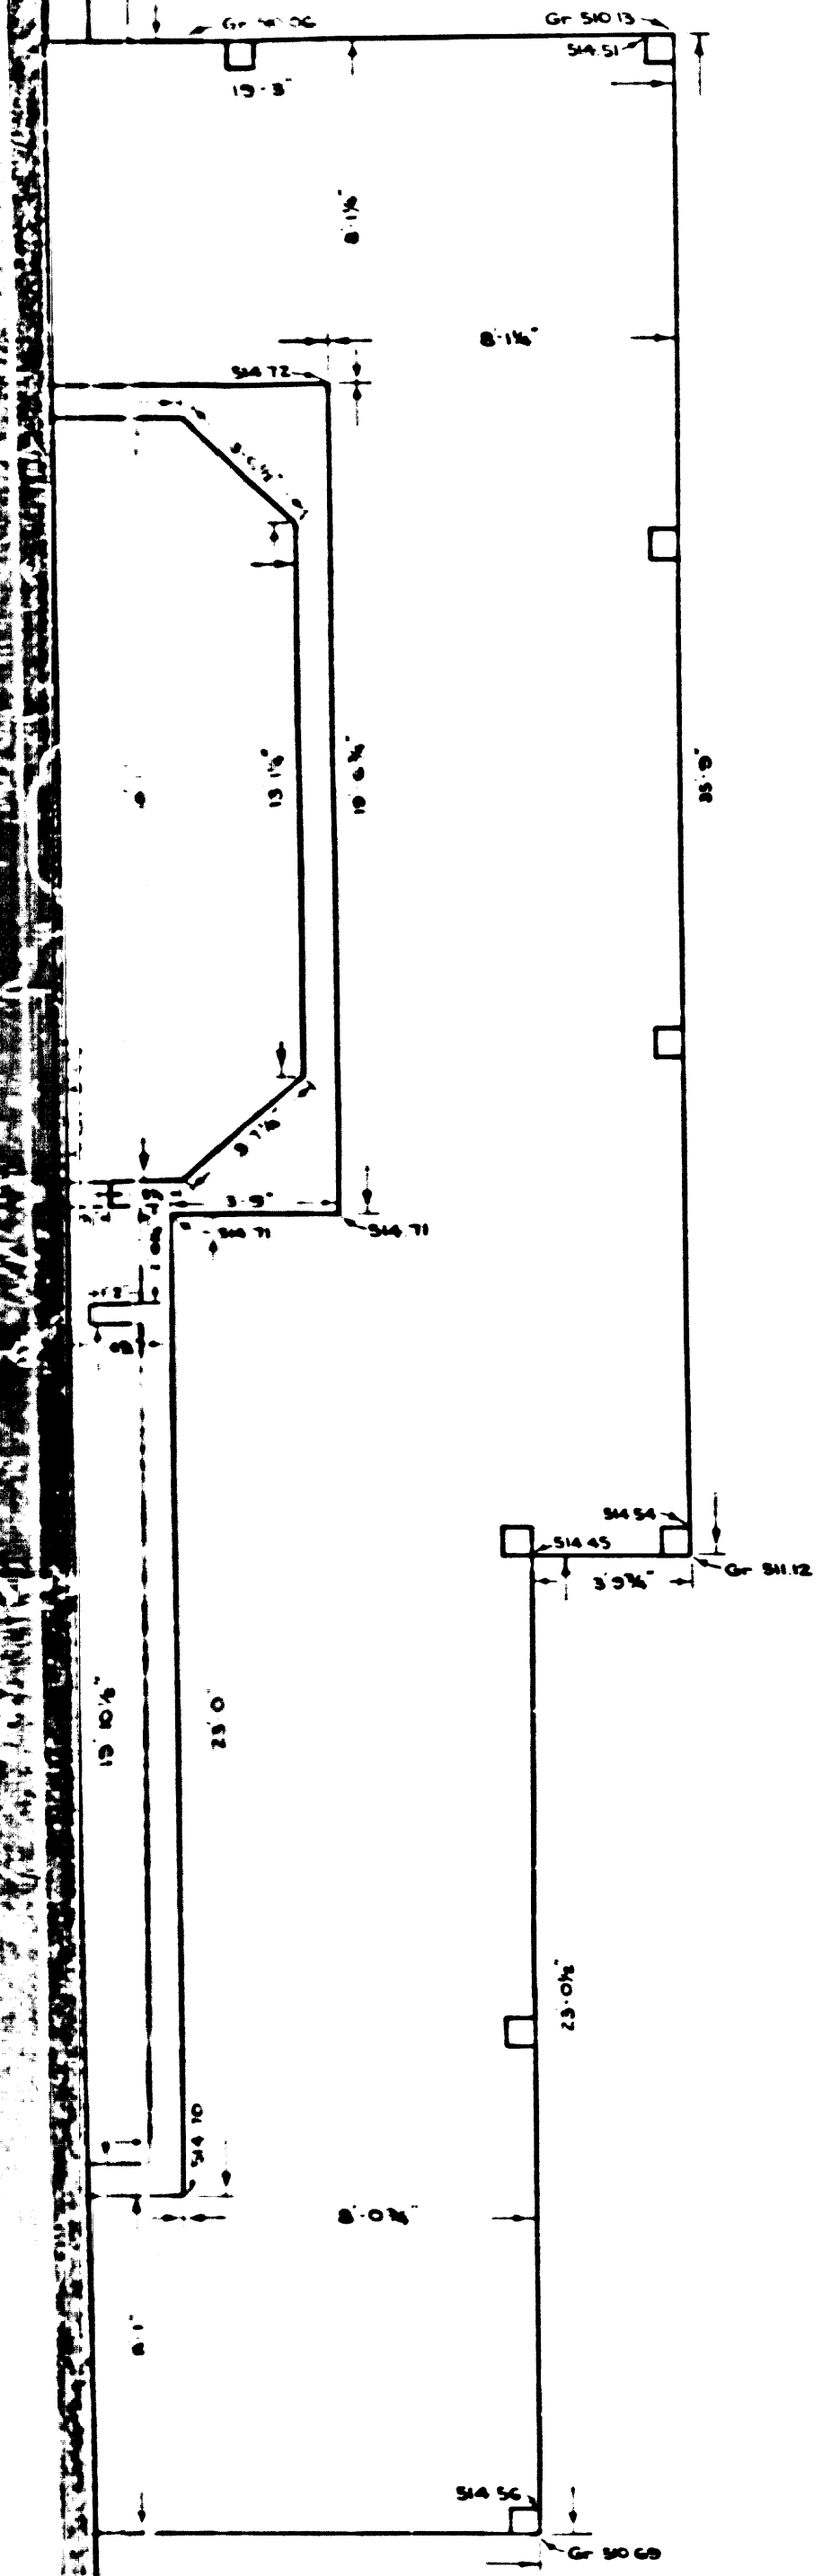

COUNTY OF LOS ANGELES
 PLAN & ELEVATIONS OF
QUEEN ANN COTTAGE
 AT
 LOS ANGELES STATE AND COUNTY ARBORETUM

COUNTY SURVEYORS MAP N^o B-2186
 SHEET N^o 1 OF 3 SHEETS
 SCALE: 1/4 INCH = 1 FT.

JOB NUMBER 5323
 C. E. ARNOLD - COUNTY SURVEYOR
 SURVEYED MAY - JUNE 1949

PREPARED ON REQUEST OF THE CHIEF
 ADMINISTRATIVE OFFICER, UNDER SEC. 79,
 ORD. 4099, BY LETTER DATED JULY 19, 1948.

PLANE TABLE SHEETS E-313, E-314, E-315
 FIELD WORK BY..... R. C. BOWERS
 OFFICE WORK BY..... C. J. GALLI
 CHECKED BY..... L. DETILLA

DATUM - MEAN SEA LEVEL
 ELEVATIONS SHOWN HEREON ARE BASED ON THE 1928
 U.S.C.&G.S. ADJUSTMENT OF B.M. H-25 (U.S. 479), F.B. 588-14.

C S B 2186-1
 A2 OF A2