



NORTH ELEVATION

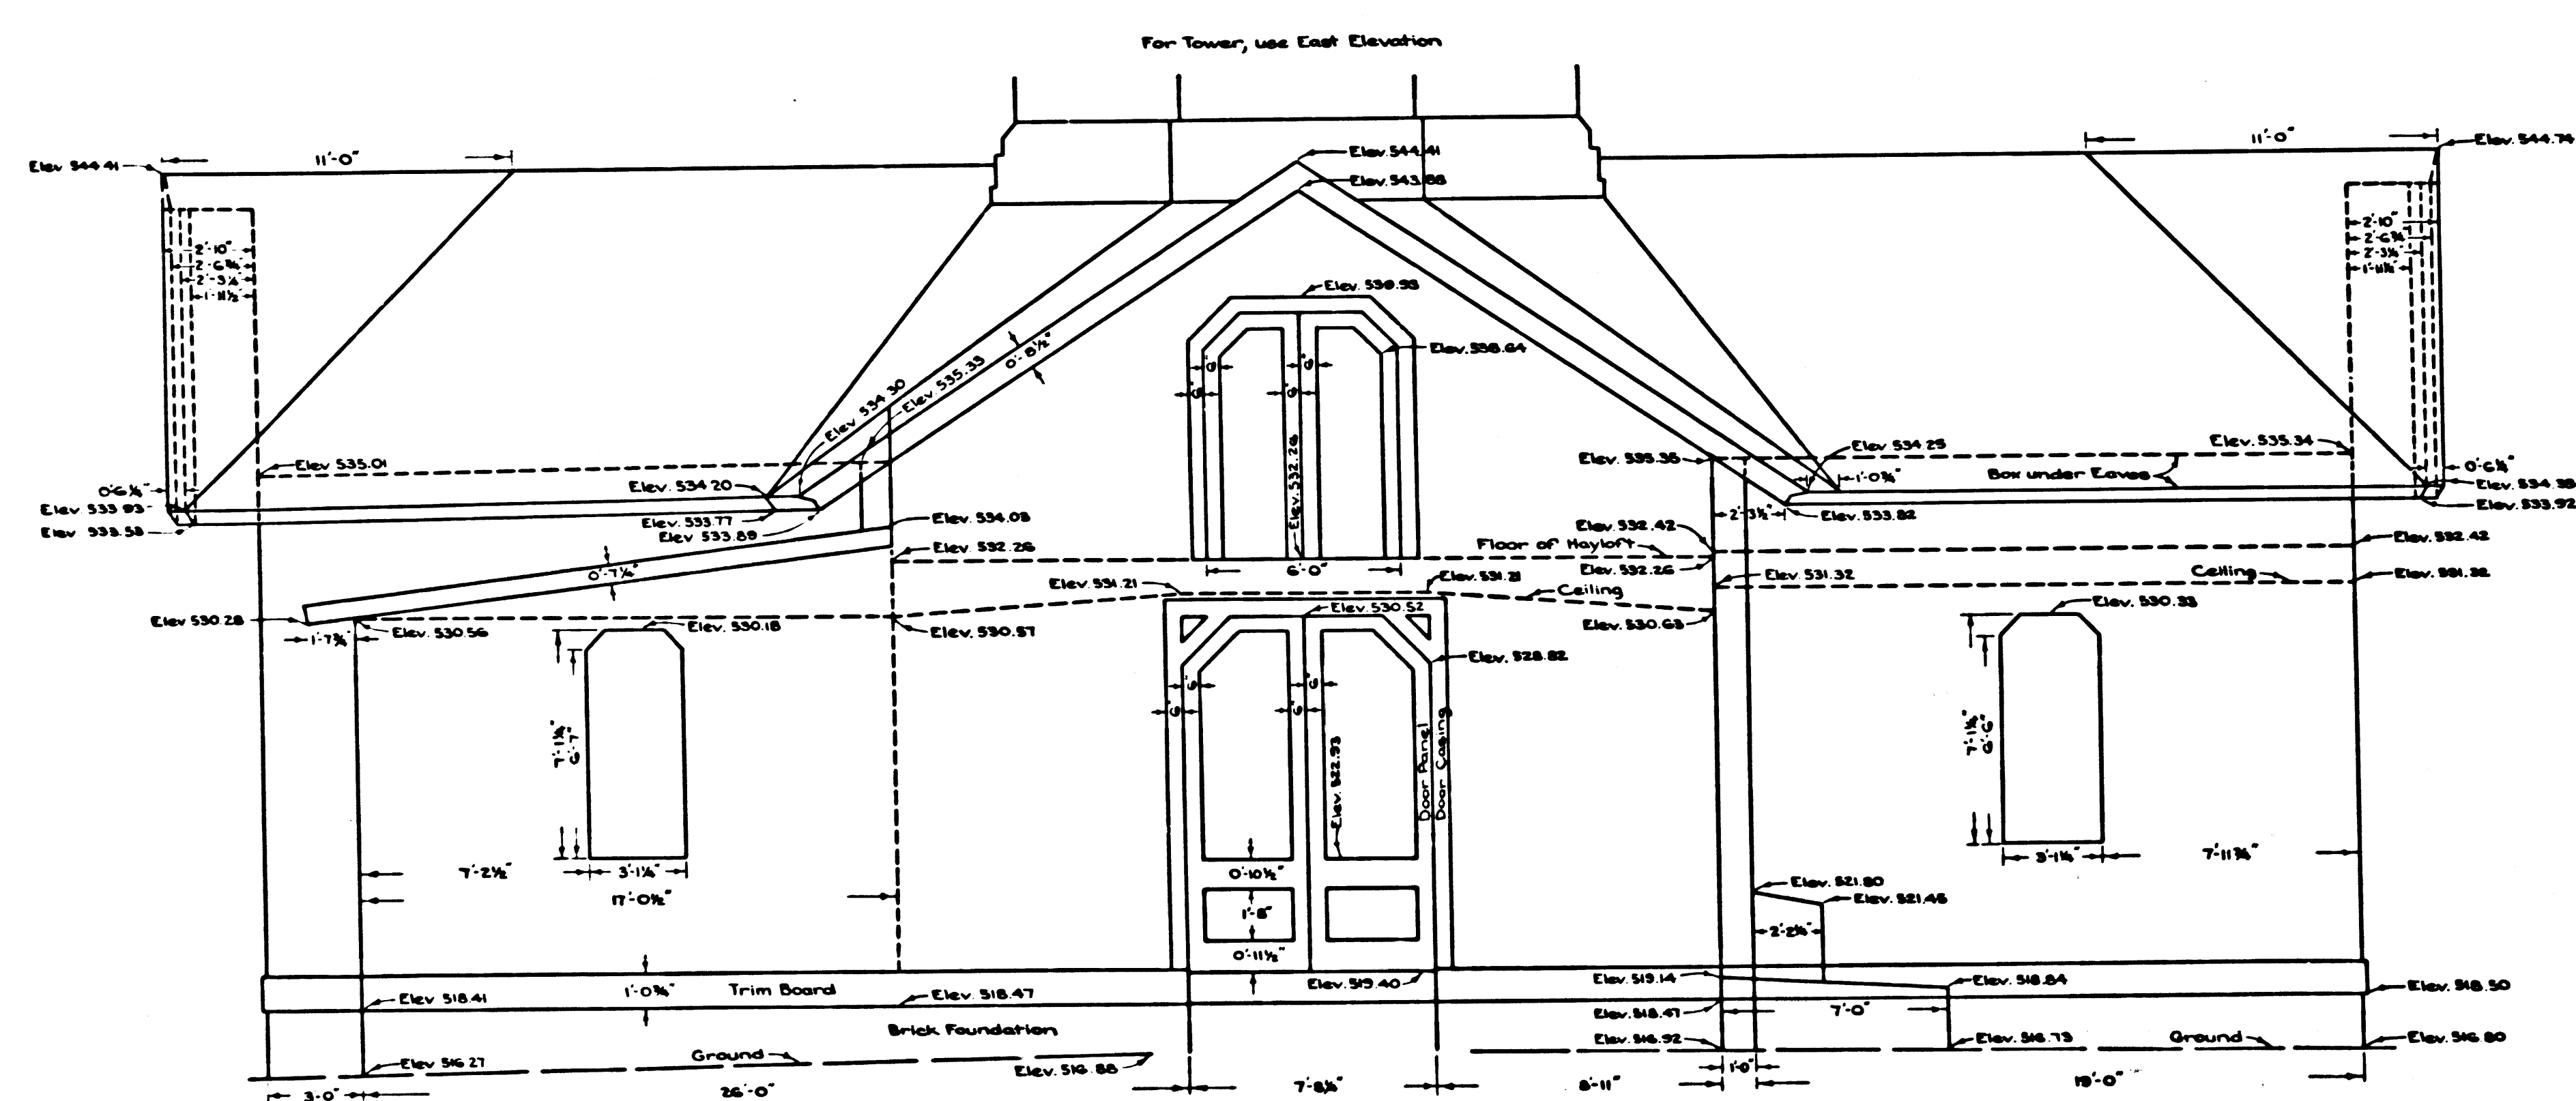


WEST ELEVATION

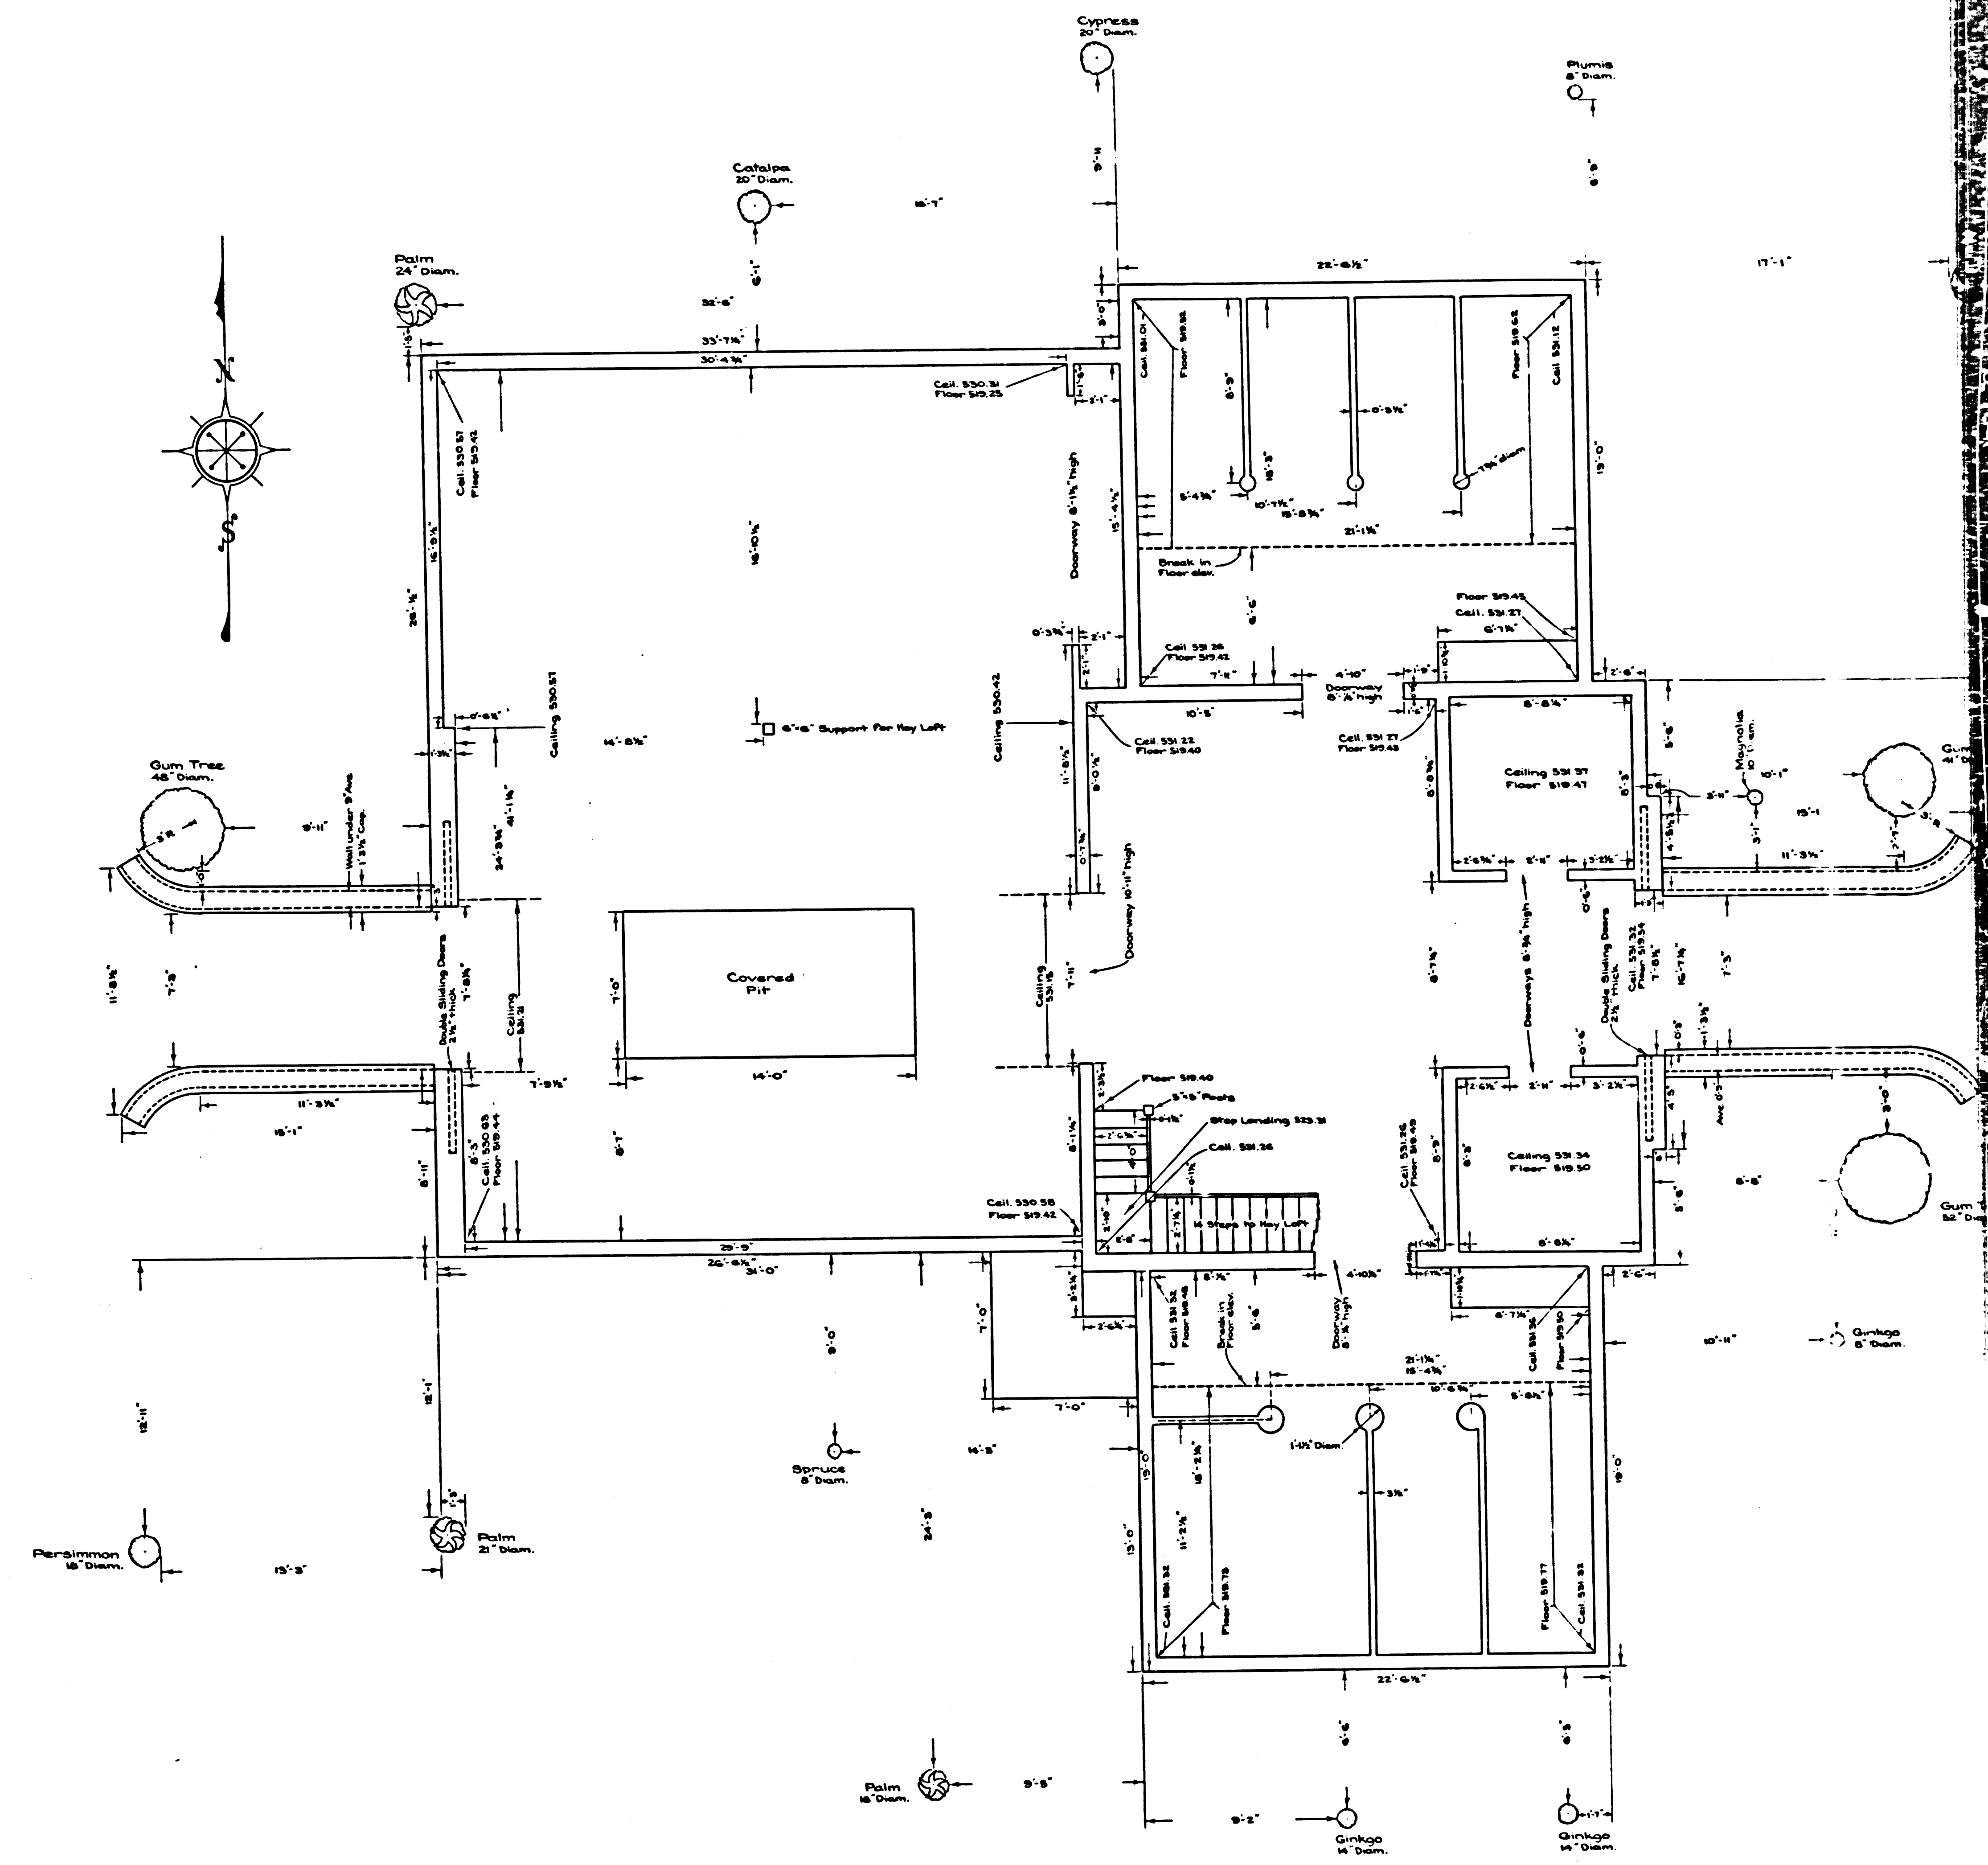


FLOOR PLAN


CSB 2186-3
A1 OF A2

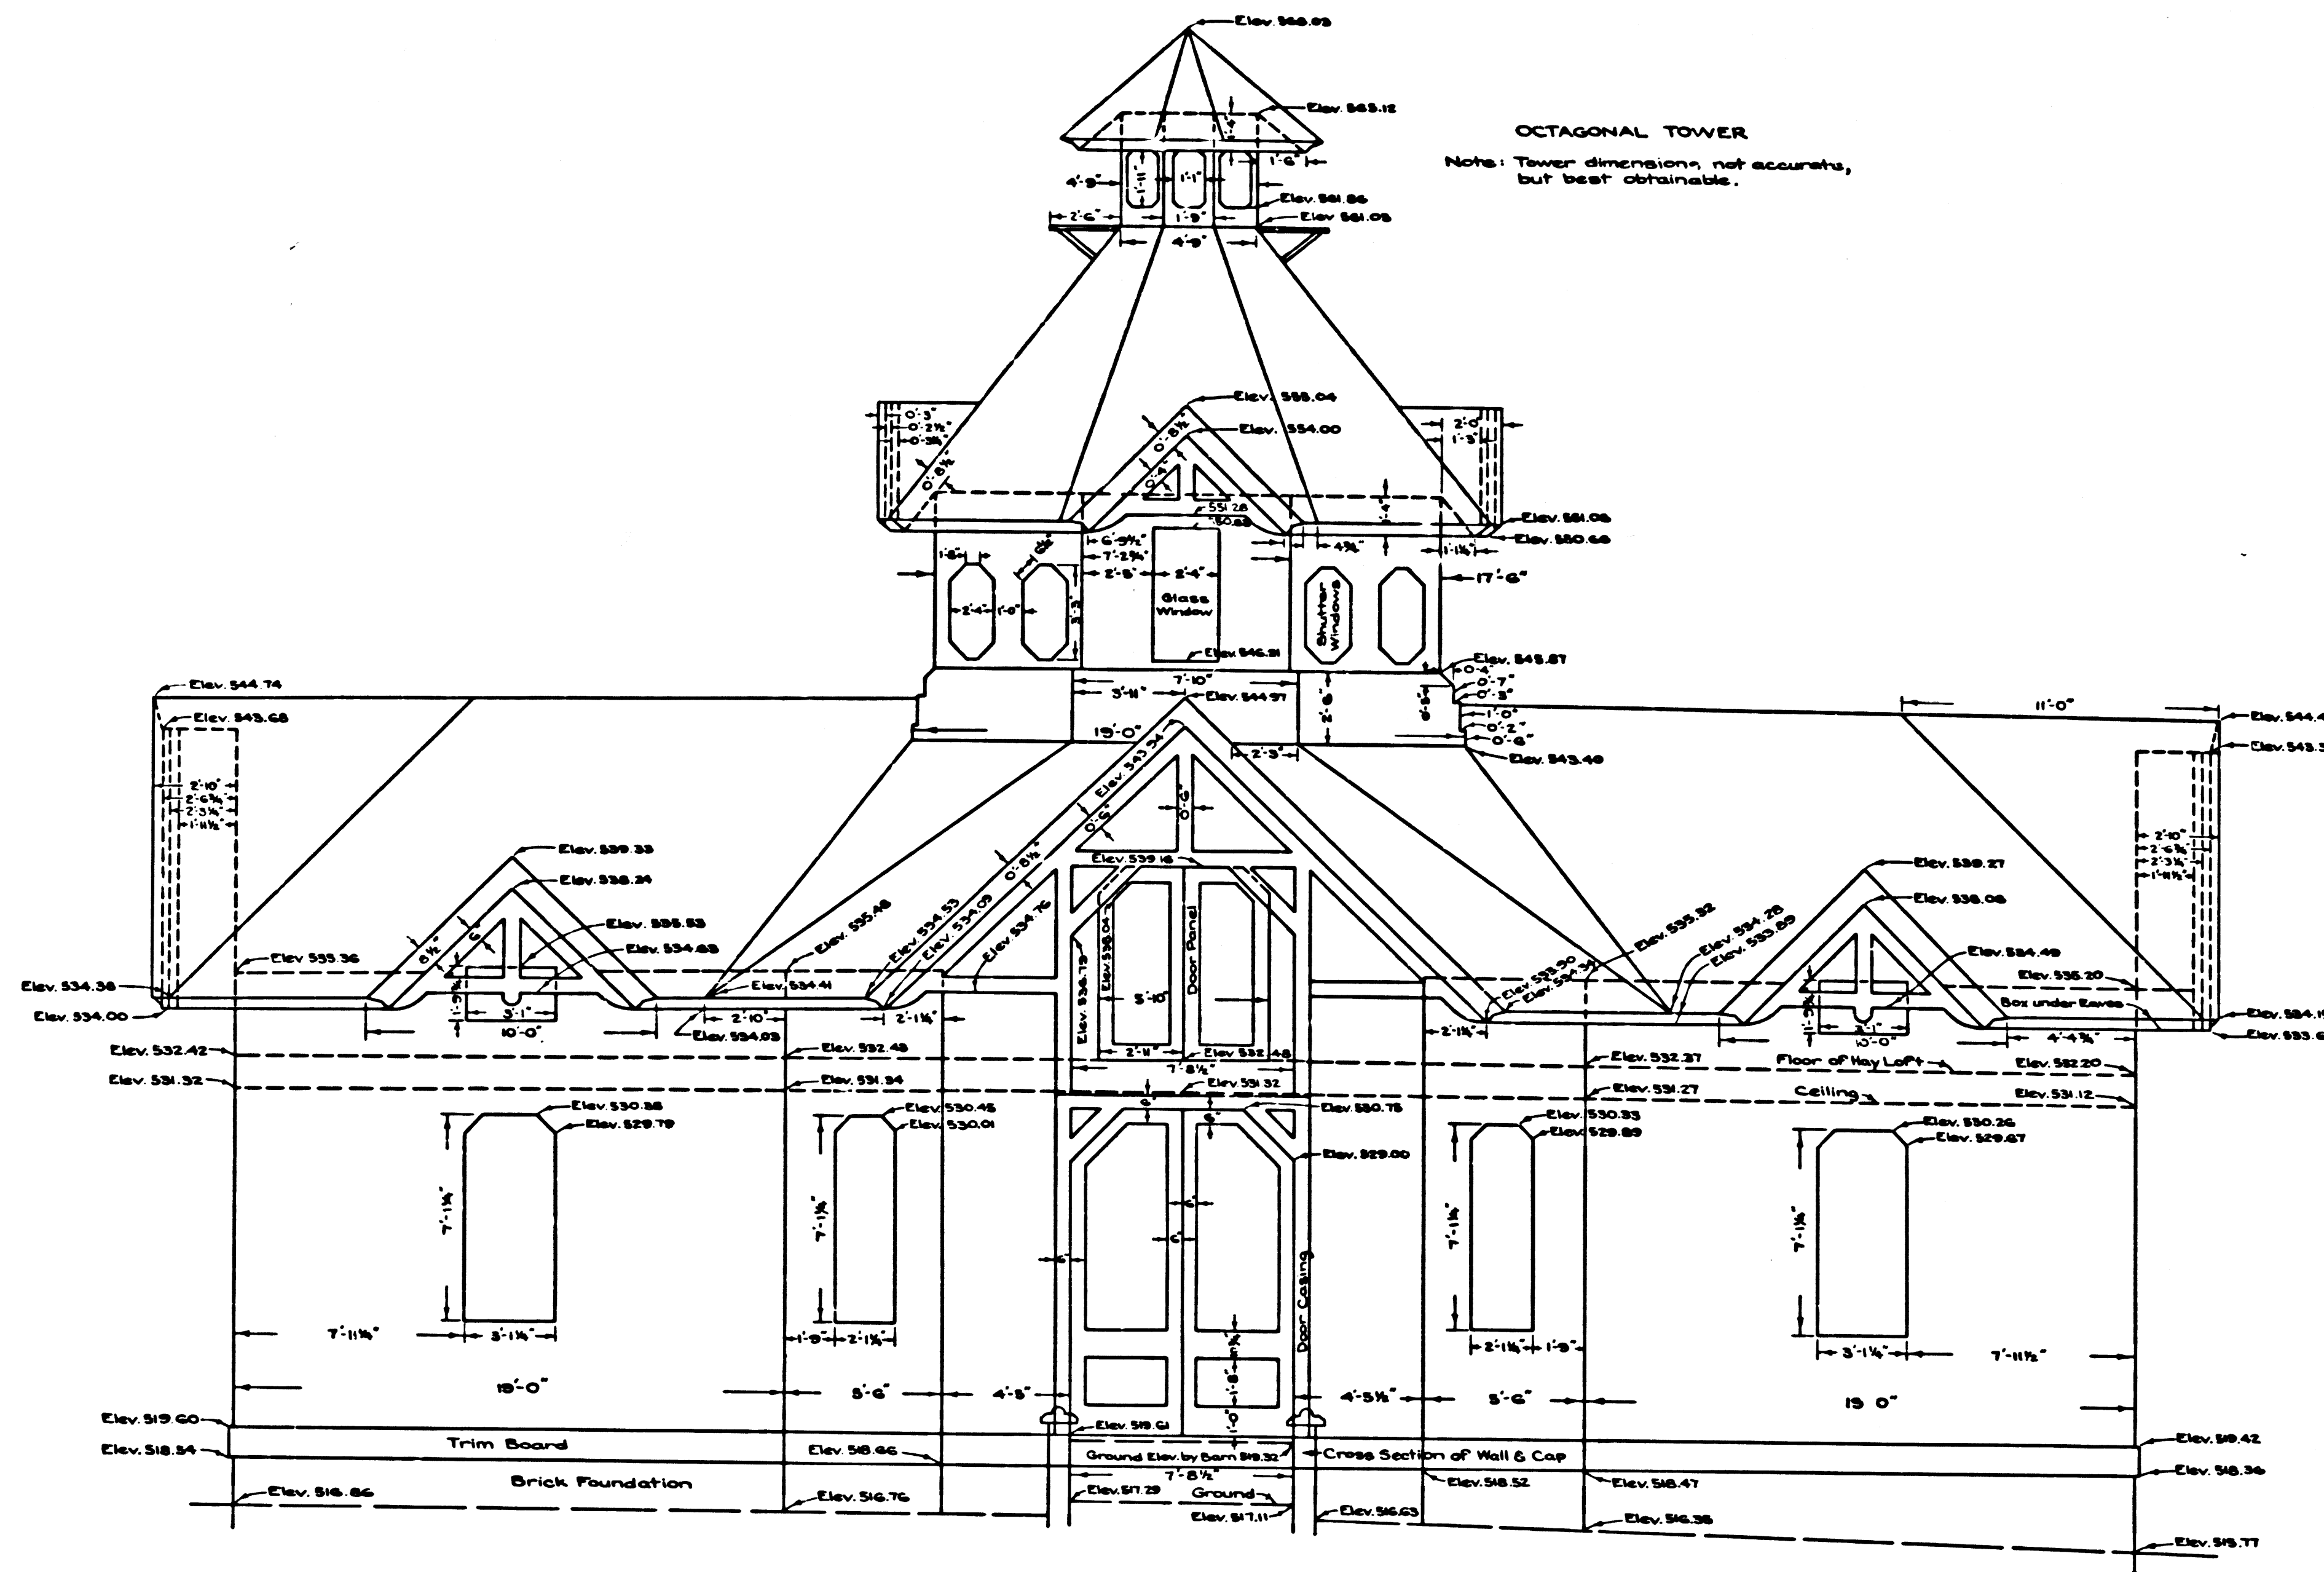

EAST ELEVATION

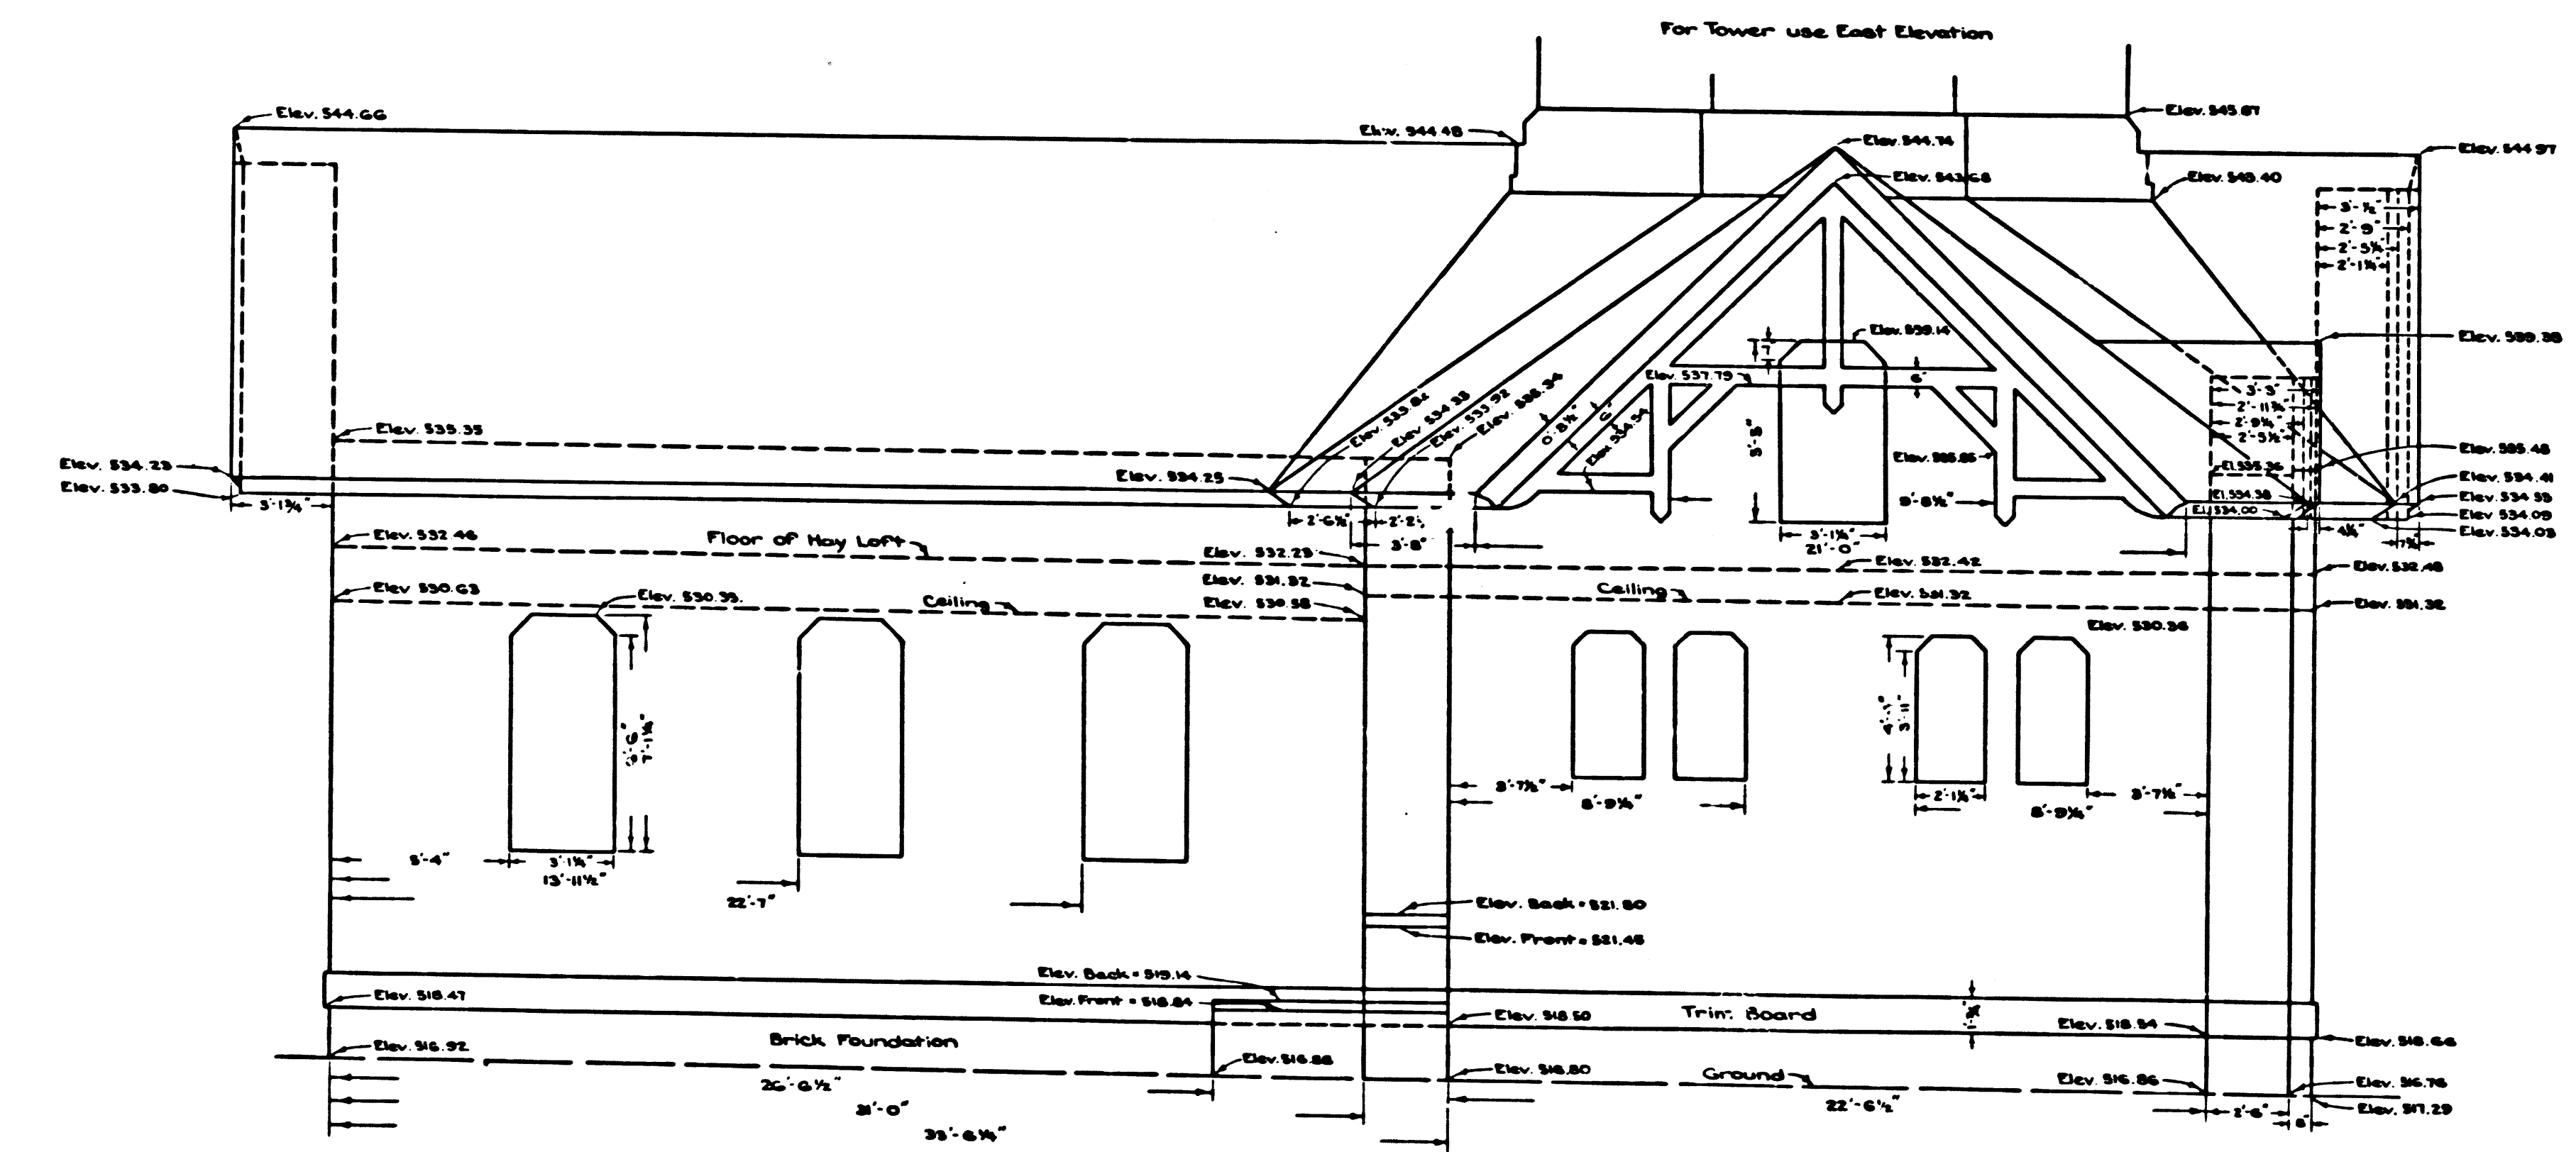

SOUTH ELEVATION

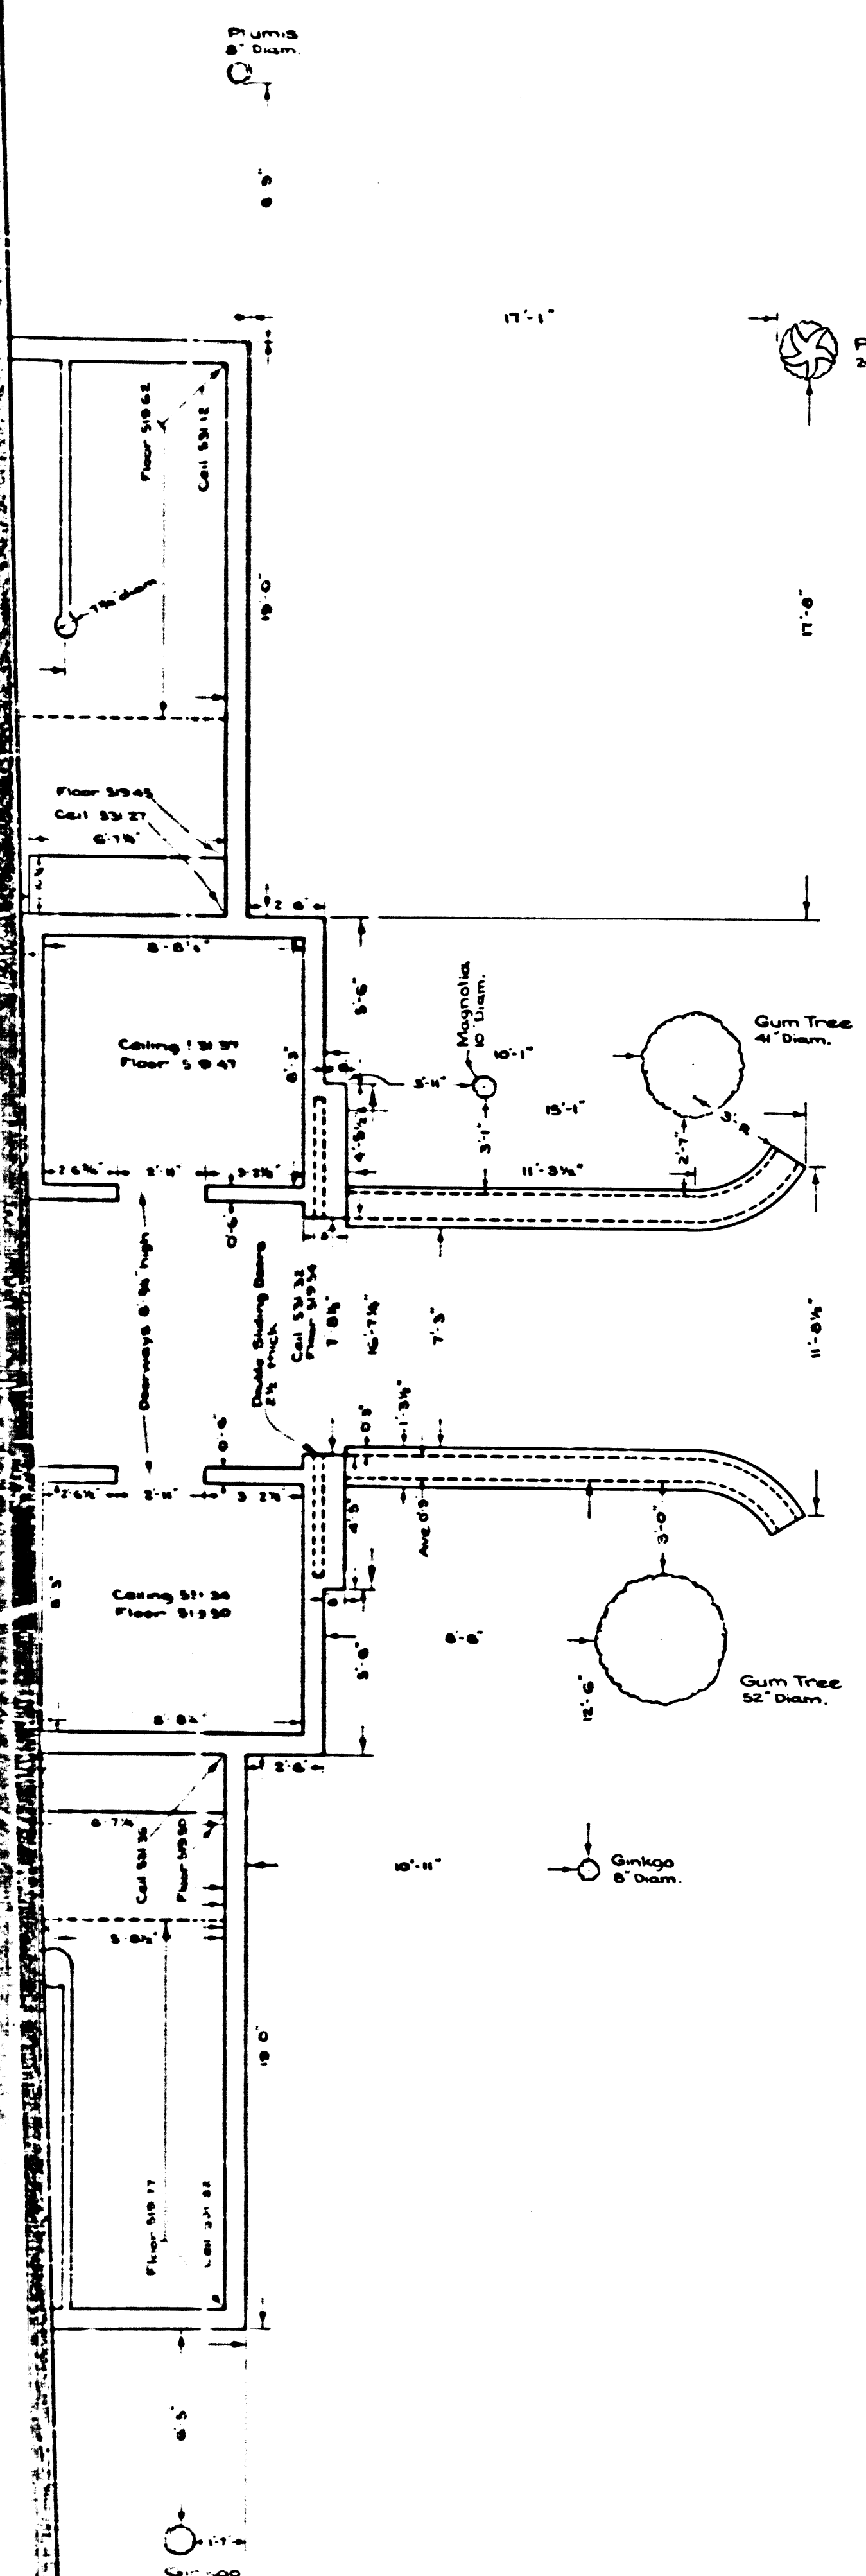

COUNTY OF LOS ANGELES
 PLAN & ELEVATIONS OF
COACH BARN
 AT
 LOS ANGELES STATE AND COUNTY ARBORETUM

COUNTY SURVEYORS MAP N^o B-2186
 SHEET N^o 3 OF 3 SHEETS
 SCALE: 1/4 INCH = 1 FT.

JOB NUMBER 5323

C.E. ARNOLD - COUNTY SURVEYOR
 SURVEYED MAY 1949

PREPARED ON REQUEST OF THE CHIEF
 ADMINISTRATIVE OFFICER, UNDER SEC. 79,
 ORD. 4099, BY LETTER DATED JULY 19, 1948.

PLANE TABLE SHEETS E-315, E-316, E-317

FIELD WORK BY.....R.C. BOWERS
 OFFICE WORK BY.....C.J. GALLI
 CHECKED BY.....H.N. BRADSTREET

DATUM - MEAN SEA LEVEL
 ELEVATIONS SHOWN HEREON ARE BASED ON THE 1928
 U.S.C. & G.S. ADJUSTMENT OF D.M. 11-35 (U.S. 479), F.B. 566-14.

CSB 2186-3
 A2 OF A2