

COUNTY OF LOS ANGELES
 MAP OF
**STREETS IN THE WATCHER STREET
 SANITARY SEWER DISTRICT**



COUNTY SURVEYORS MAP NO B-2194
 SCALE: 1 INCH = 100 FT.

JOB NUMBER 8351
 WILLIAM J. FOX - COUNTY SURVEYOR
 SURVEYED APR. 1948 - FEB. 1950
 SURVEYED UNDER INSTRUCTIONS OF THE
 BOARD OF SUPERVISORS PER ORDER DATED
 FEB. 28, 1948
 BEARINGS ARE BASED ON THE BEARING
 OF GAGE AVENUE PER C.S.B-1738
 F.B. 1442-21-54
 FIELD WORK BY M.A. VAN DEREN
 OFFICE WORK BY D.J. STELMA
 C.W. COX
 CHECKED BY A.A. ROESER

NOTE - THIS SURVEY MADE TO ESTABLISH CENTER LINES
 ON STREETS IN THIS AREA PRELIMINARY TO
 CONSTRUCTION OF SEWERS IN THE WATCHER ST.
 SANITARY SEWER DISTRICT. (C.I. NO. 1245)
 FILED 38

DETAIL
 NOT TO SCALE

CSB-2194
 A17FA2

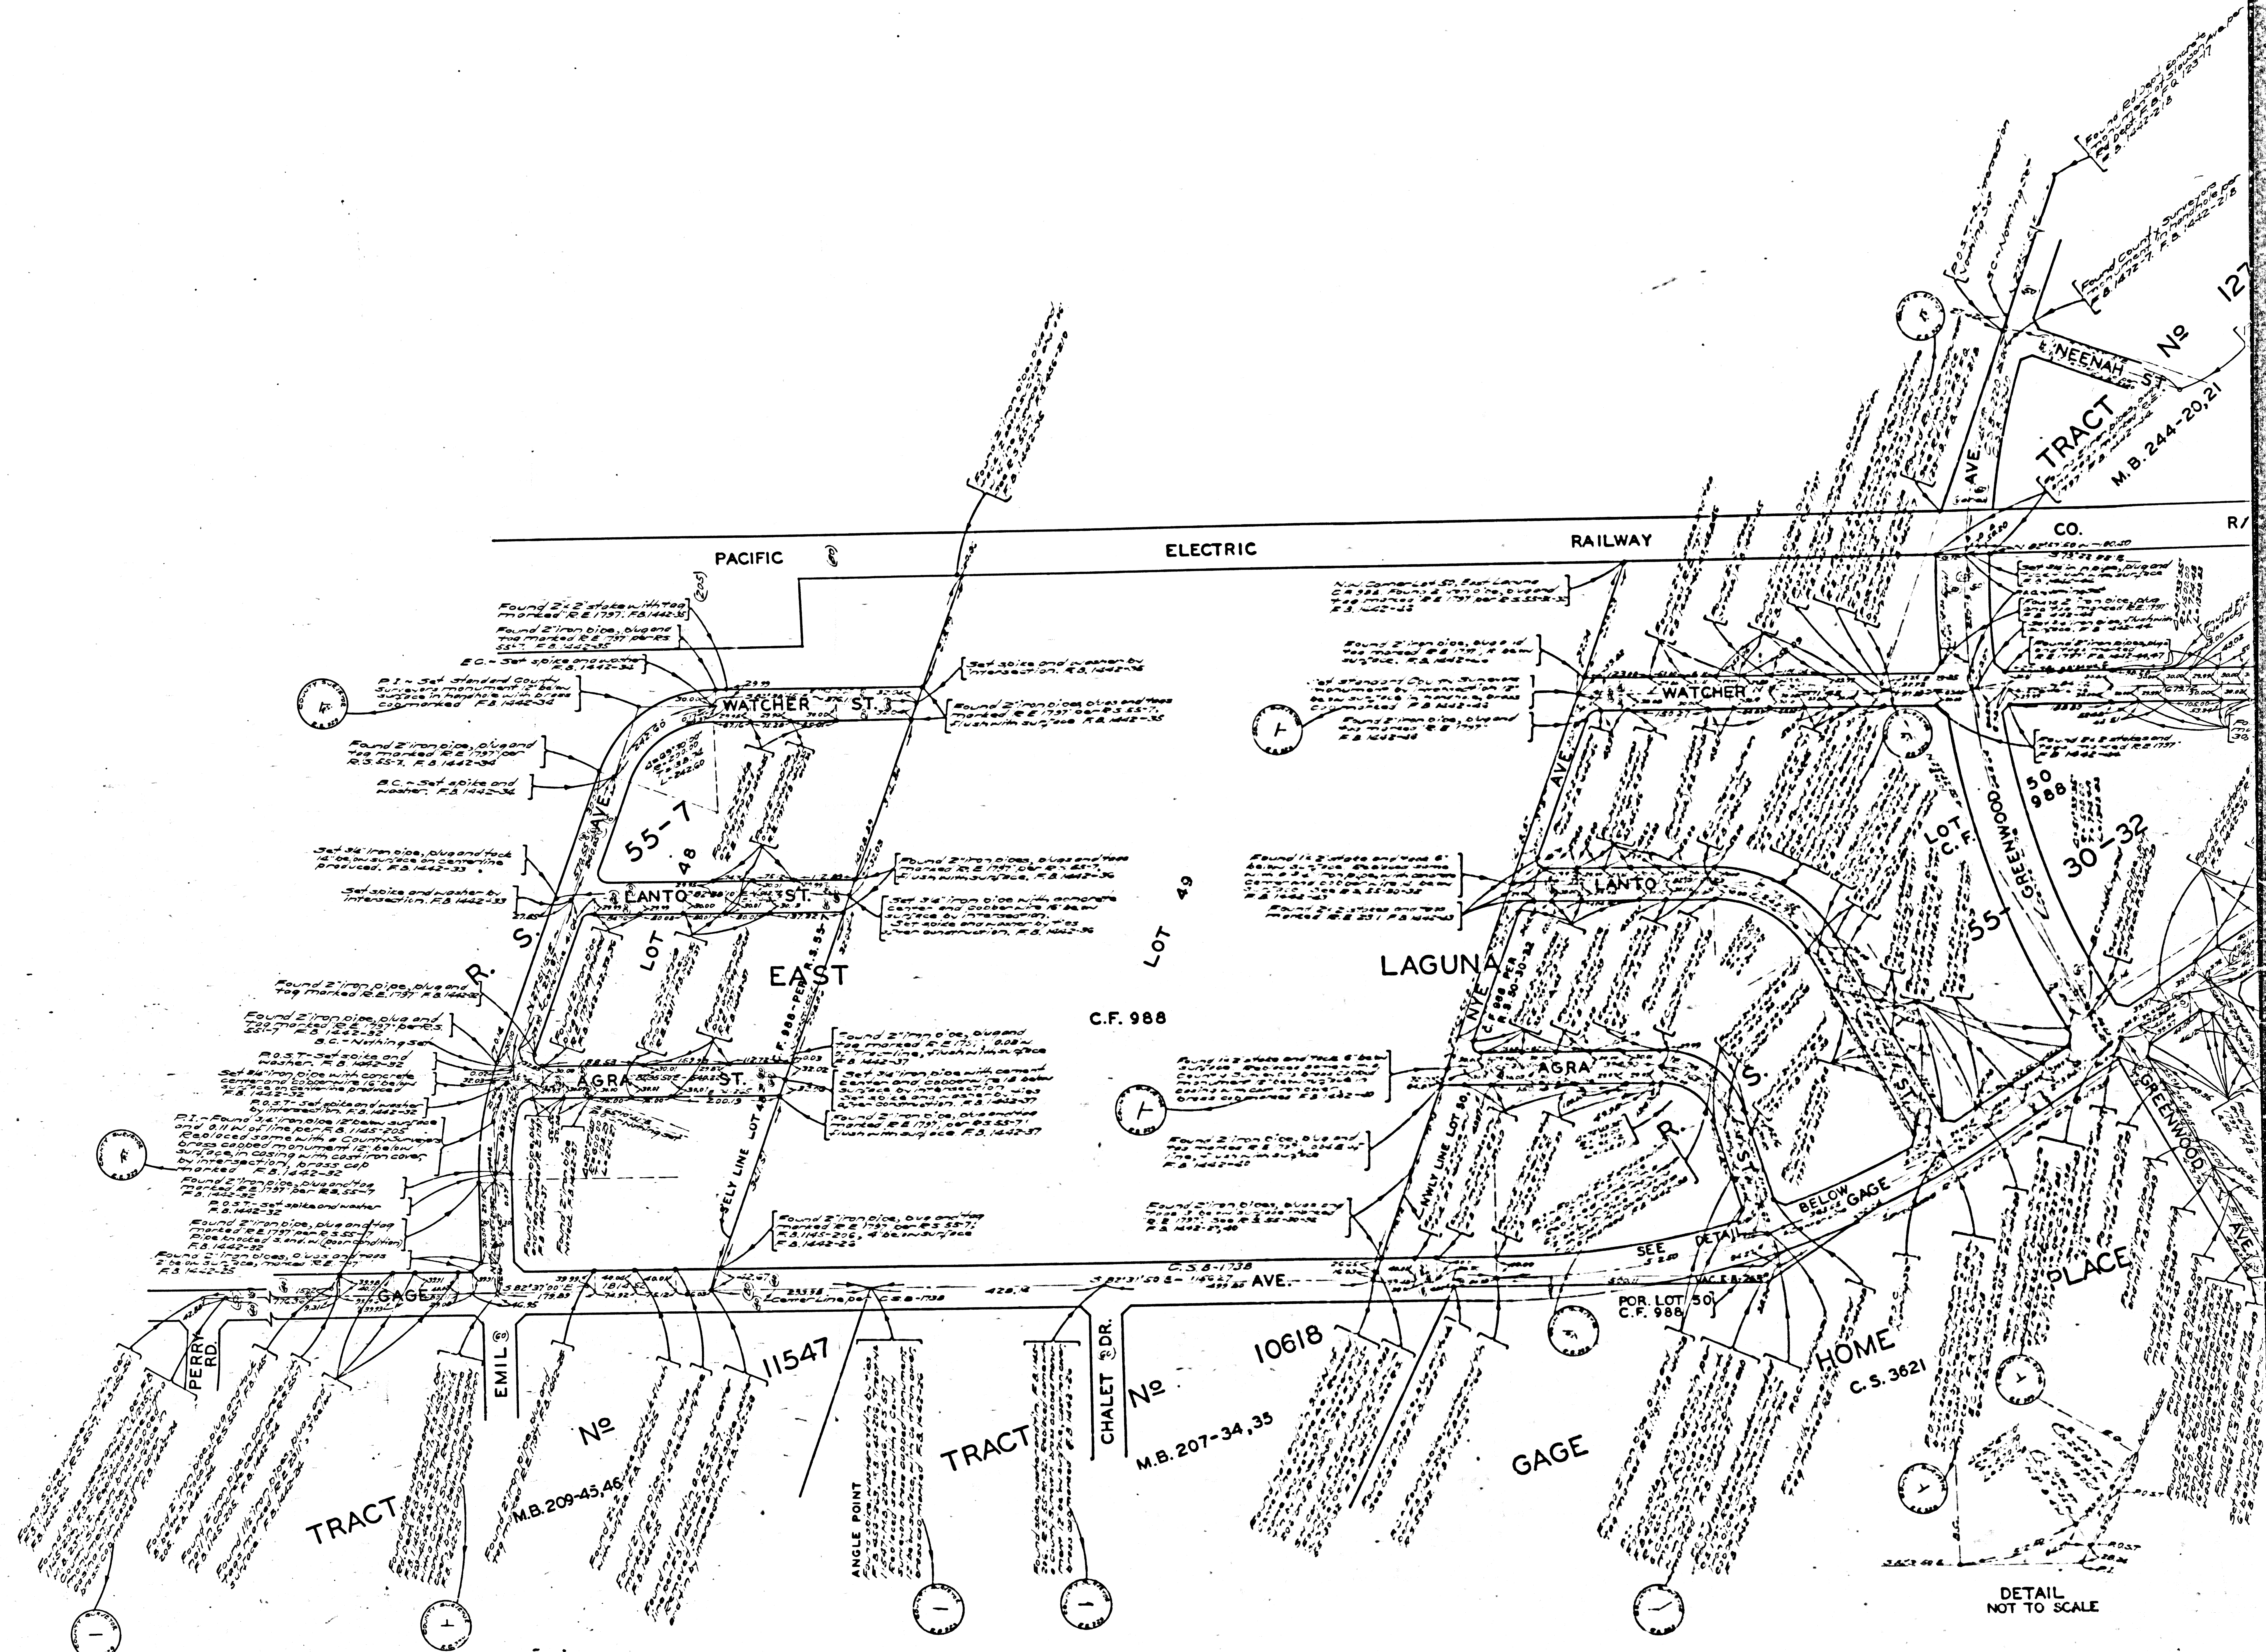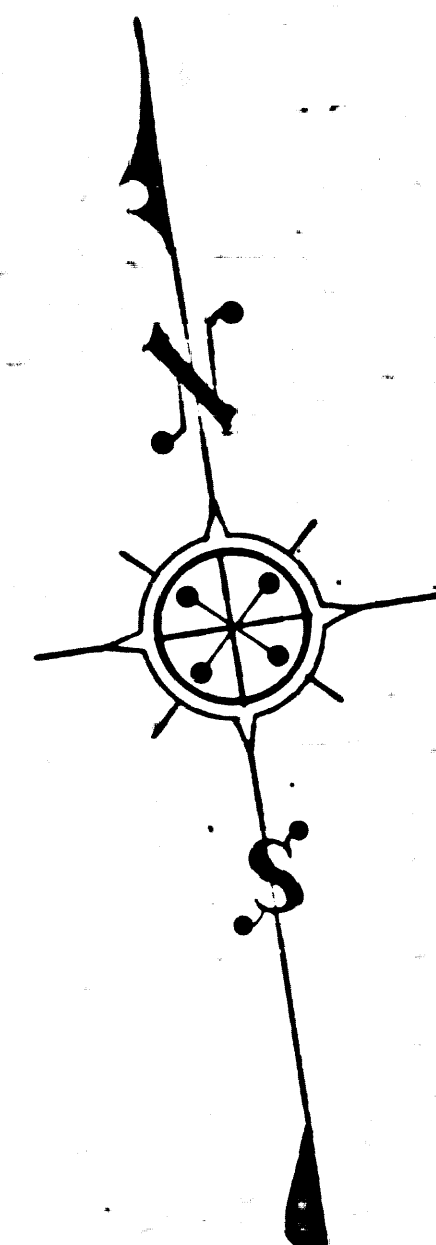

CSB-2194
A20FA2

DETAIL
NOT TO SCALE