


PORTION OF E. 1/2 OF N.E. 1/4 OF SECTION 18
 T. 3 S., R. 13 W., S.B.M.

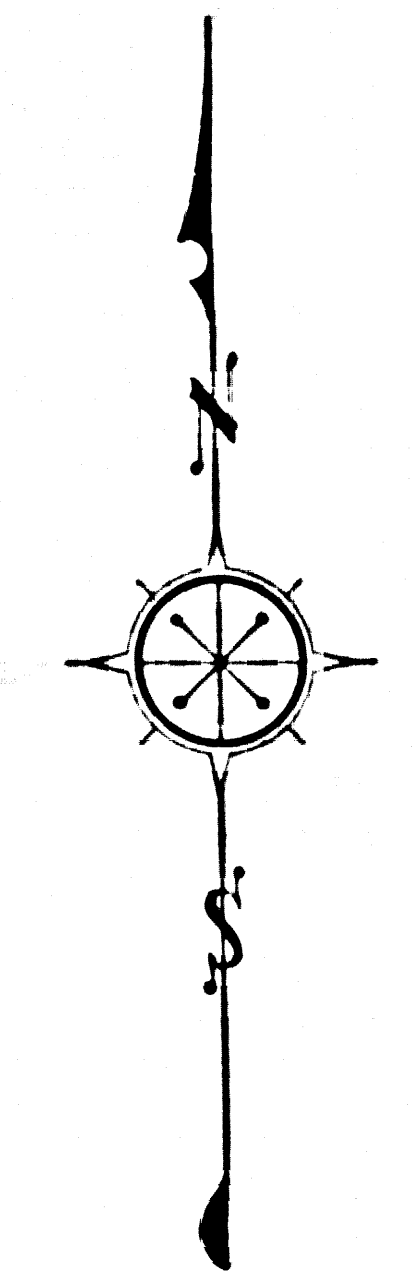

COUNTY OF LOS ANGELES
 MAP OF
ATHENS SERVICE YARD SITE
 BEING LOTS 1 TO 13 INCLUSIVE, LOTS 20 TO 28
 INCLUSIVE OF BLOCK 27 AND LOTS 4 TO 13
 INCLUSIVE OF BLOCK 28, OF ATHENS SUB-
 DIVISION NO. 3, M. B. 11-109.


COUNTY SURVEYORS MAP NO. B-2425
 SCALE 1" = 50 FEET

JOB NUMBER 0055.03
 JOHN A. LAMBIE - COUNTY ENGINEER
 SURVEYED MARCH - APRIL 1957
 SURVEYED ON REQUEST OF THE DIRECTOR
 OF PARKS & RECREATION UNDER SECTION
 79, ORDINANCE 4099, BY LETTER DATED
 FEBRUARY 26, 1957.
 BEARINGS ARE BASED ON THE BEARING OF
 EL SEGUNDO BLVD. AS SHOWN ON C.S.B.-1856
 P.B. 1115-93-159
 FIELD WORK BY..... A. N. HELLSTROM
 J. L. WILLY
 OFFICE WORK BY..... T. M. ICHIE
 CHECKED BY..... C. J. GALLI
 INDEX 26
 Revised by 12/17, 1957, Pub. July 1958

CSB-2425
 A1 OF A3


CSB-2425-01 9AM 20YVAVUE YTHUCS

COUNTY SURVEYORS MAP NO. B-2425

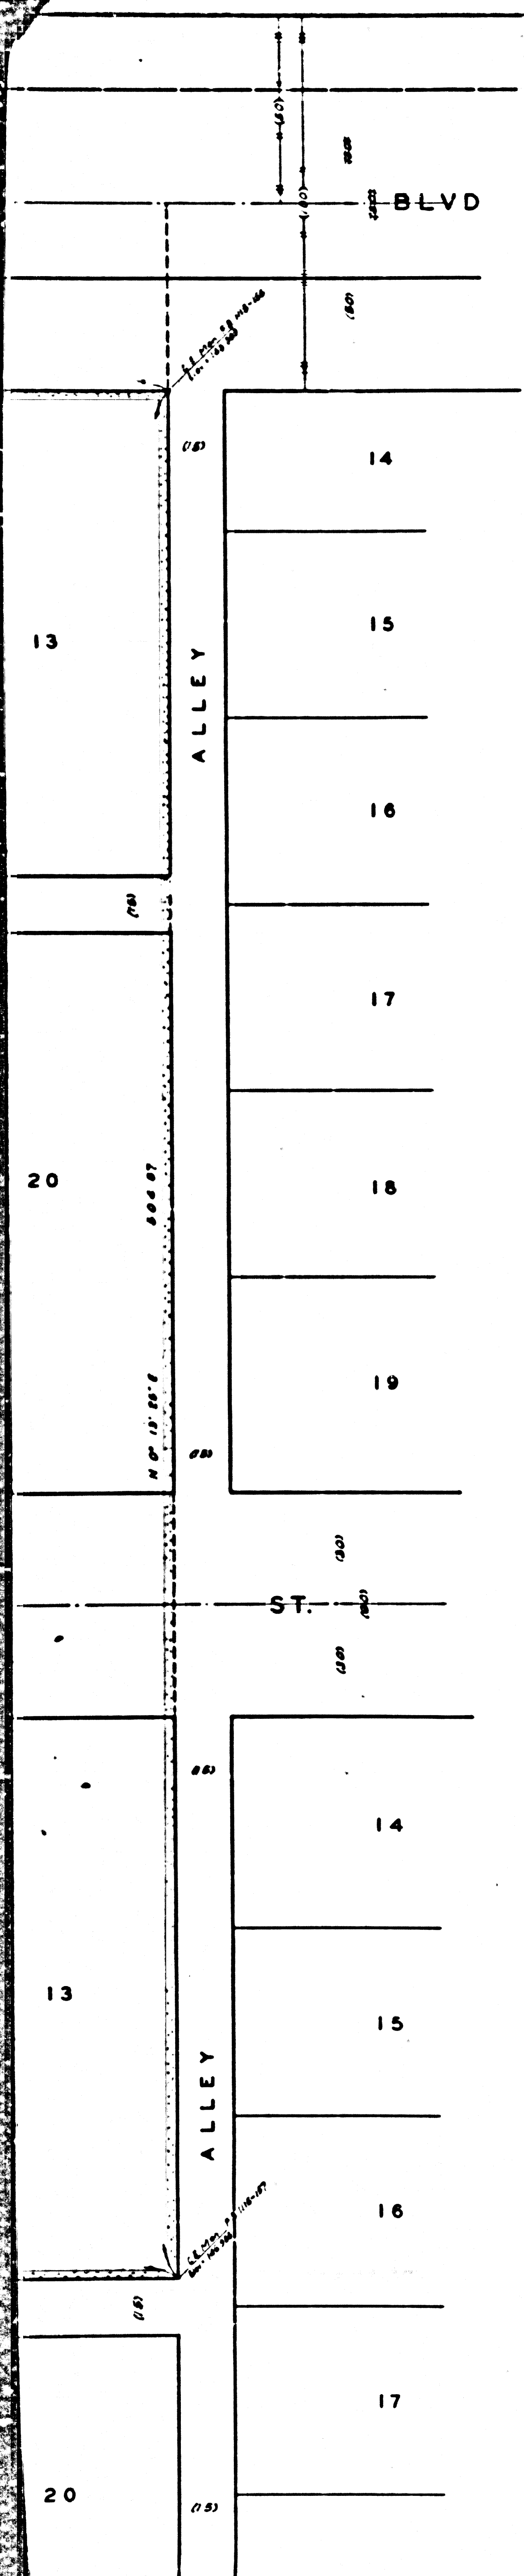


MARGINAL MAP
SHOWING
TOPOGRAPHY
SCALE: 1/4 INCH = 20 FT.
FIELD WORK BY.....A. N. HELLSTROM
J. L. WILLEY
OFFICE WORK BY.....T. M. ICHIEY
CHECKED BY.....J. E. FISHER
C. J. GALLI
F. B. 1115-93-132.


DATUM-MEAN SEA LEVEL
ELEVATIONS SHOWN HEREON ARE BASED UPON THE
ELEVATION OF B. M. 1827 AND 1827 AS DETERMINED
BY THE LOS ANGELES COUNTY ROAD DEPARTMENT FROM
U.S. C.A. 69, 1922 ADJUSTMENT OF B. M. 8370.5.23

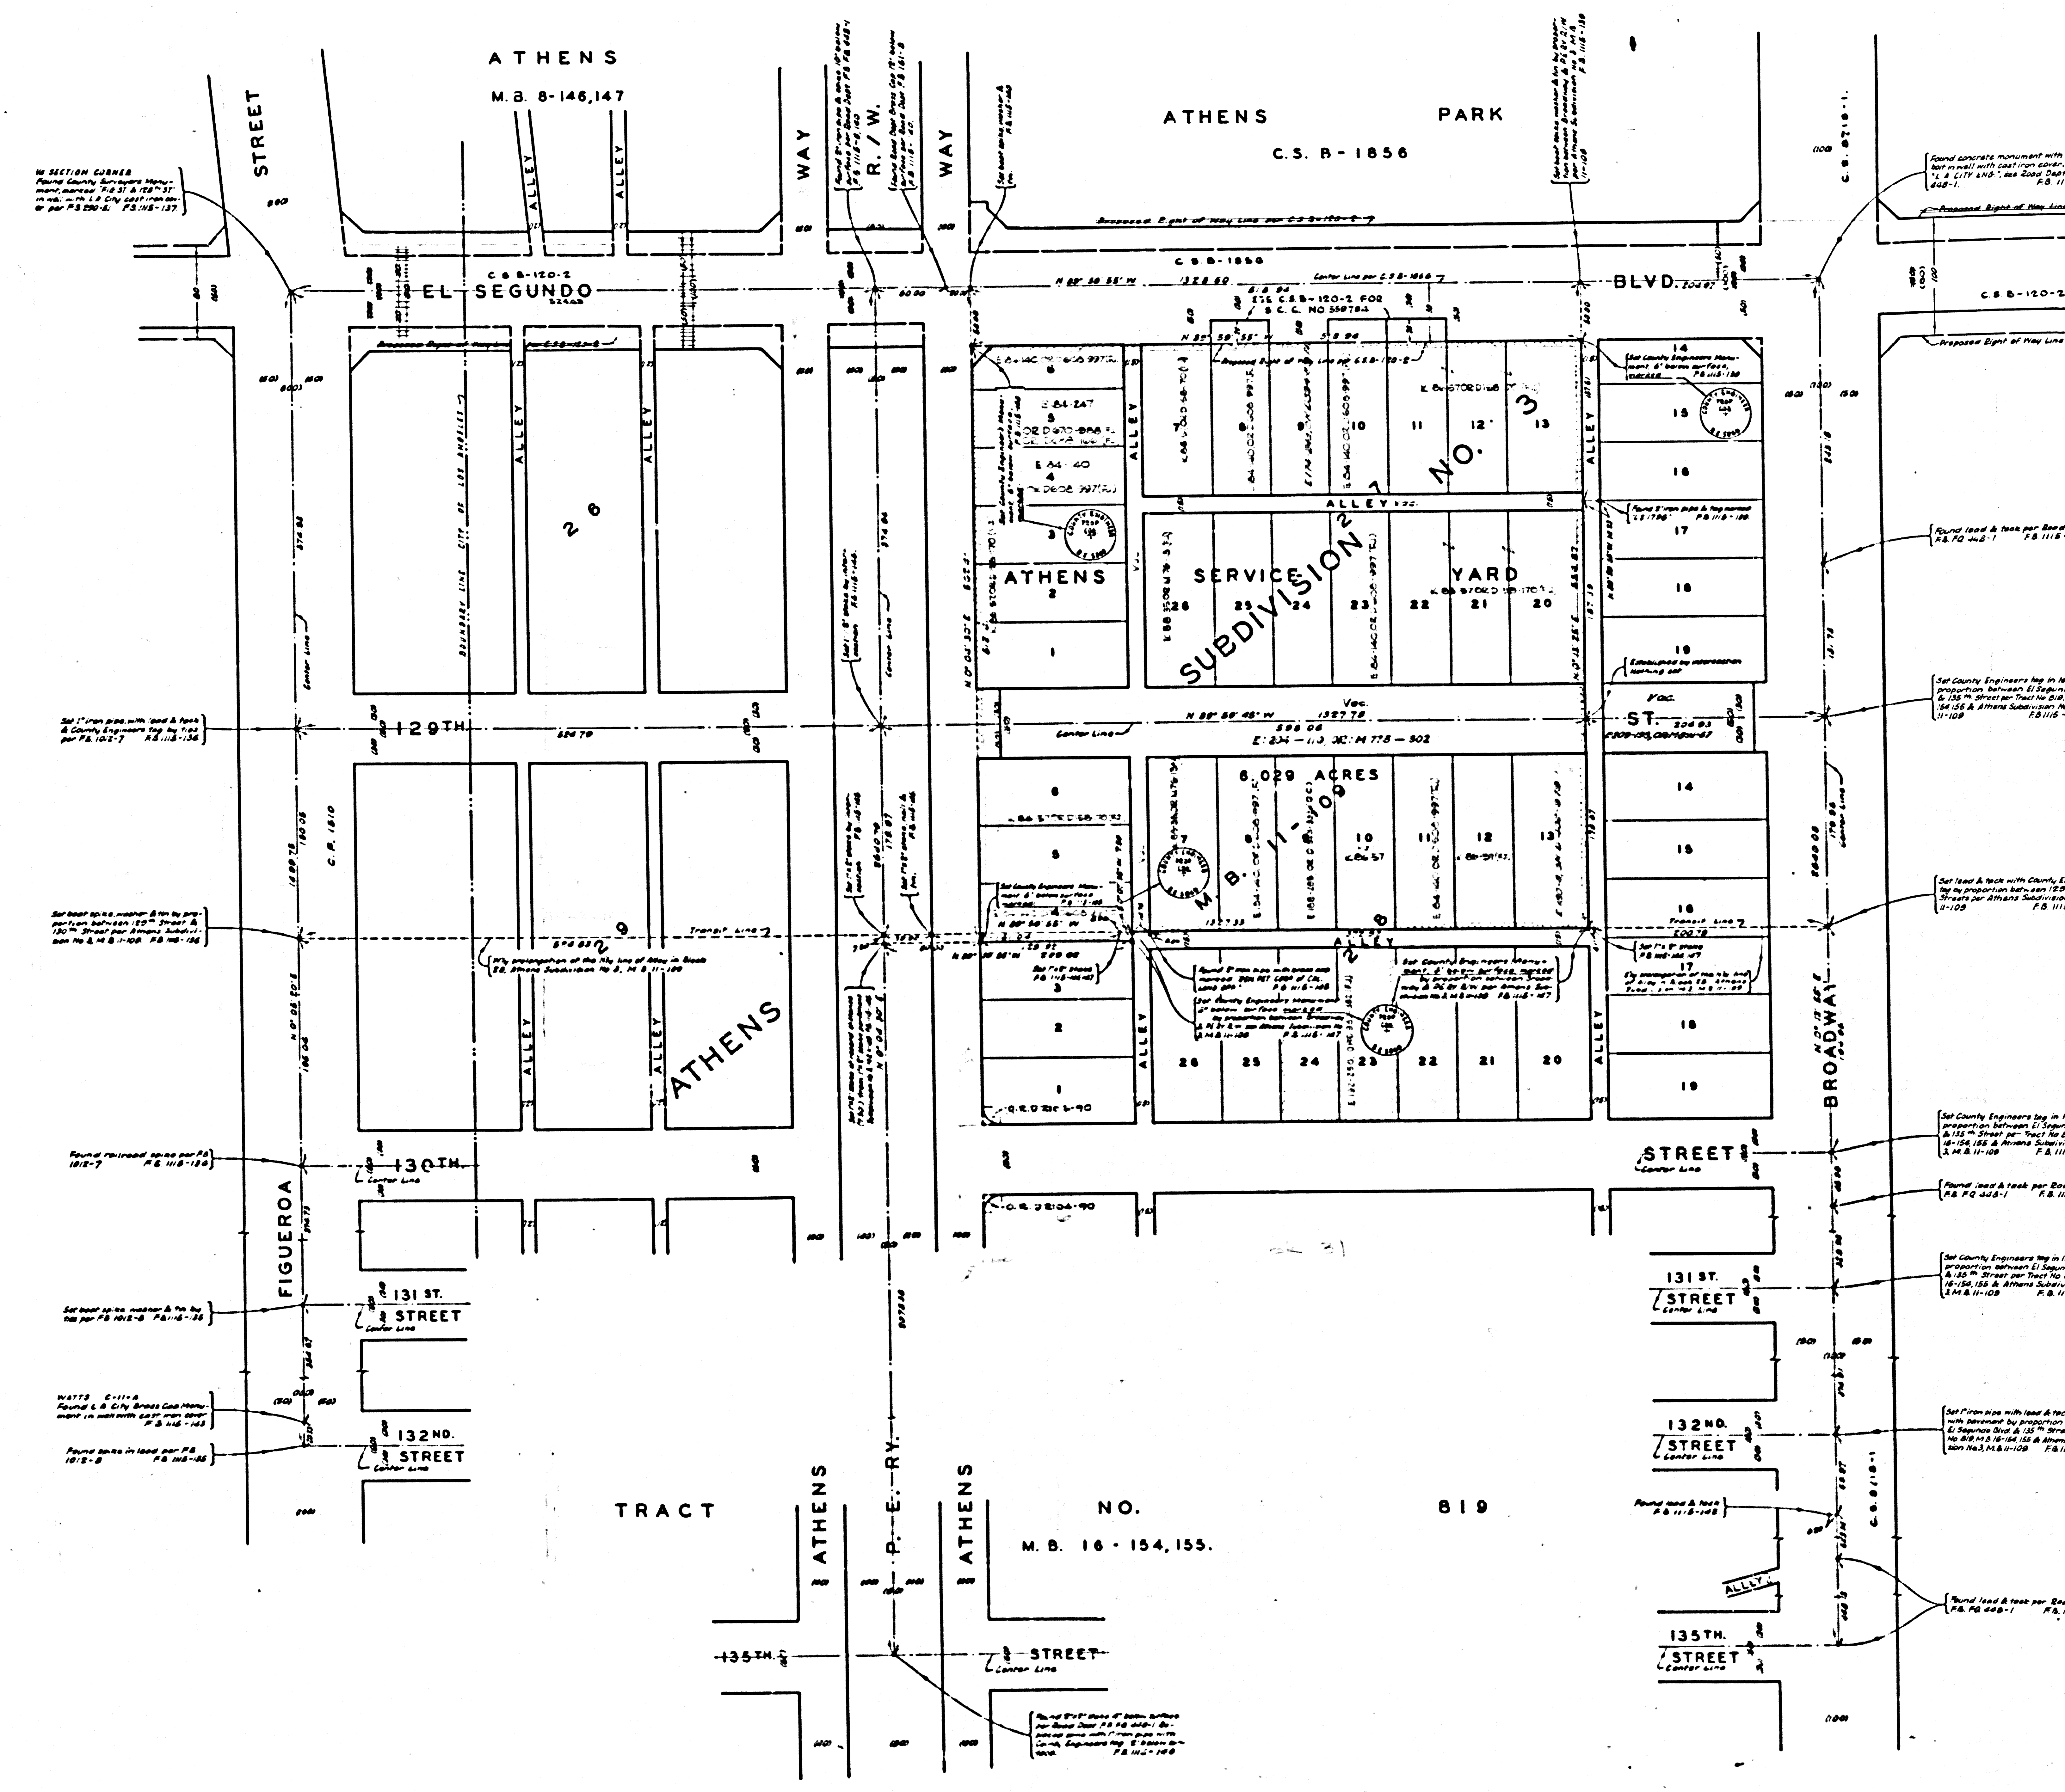

CSB-2425
A2 OF A3

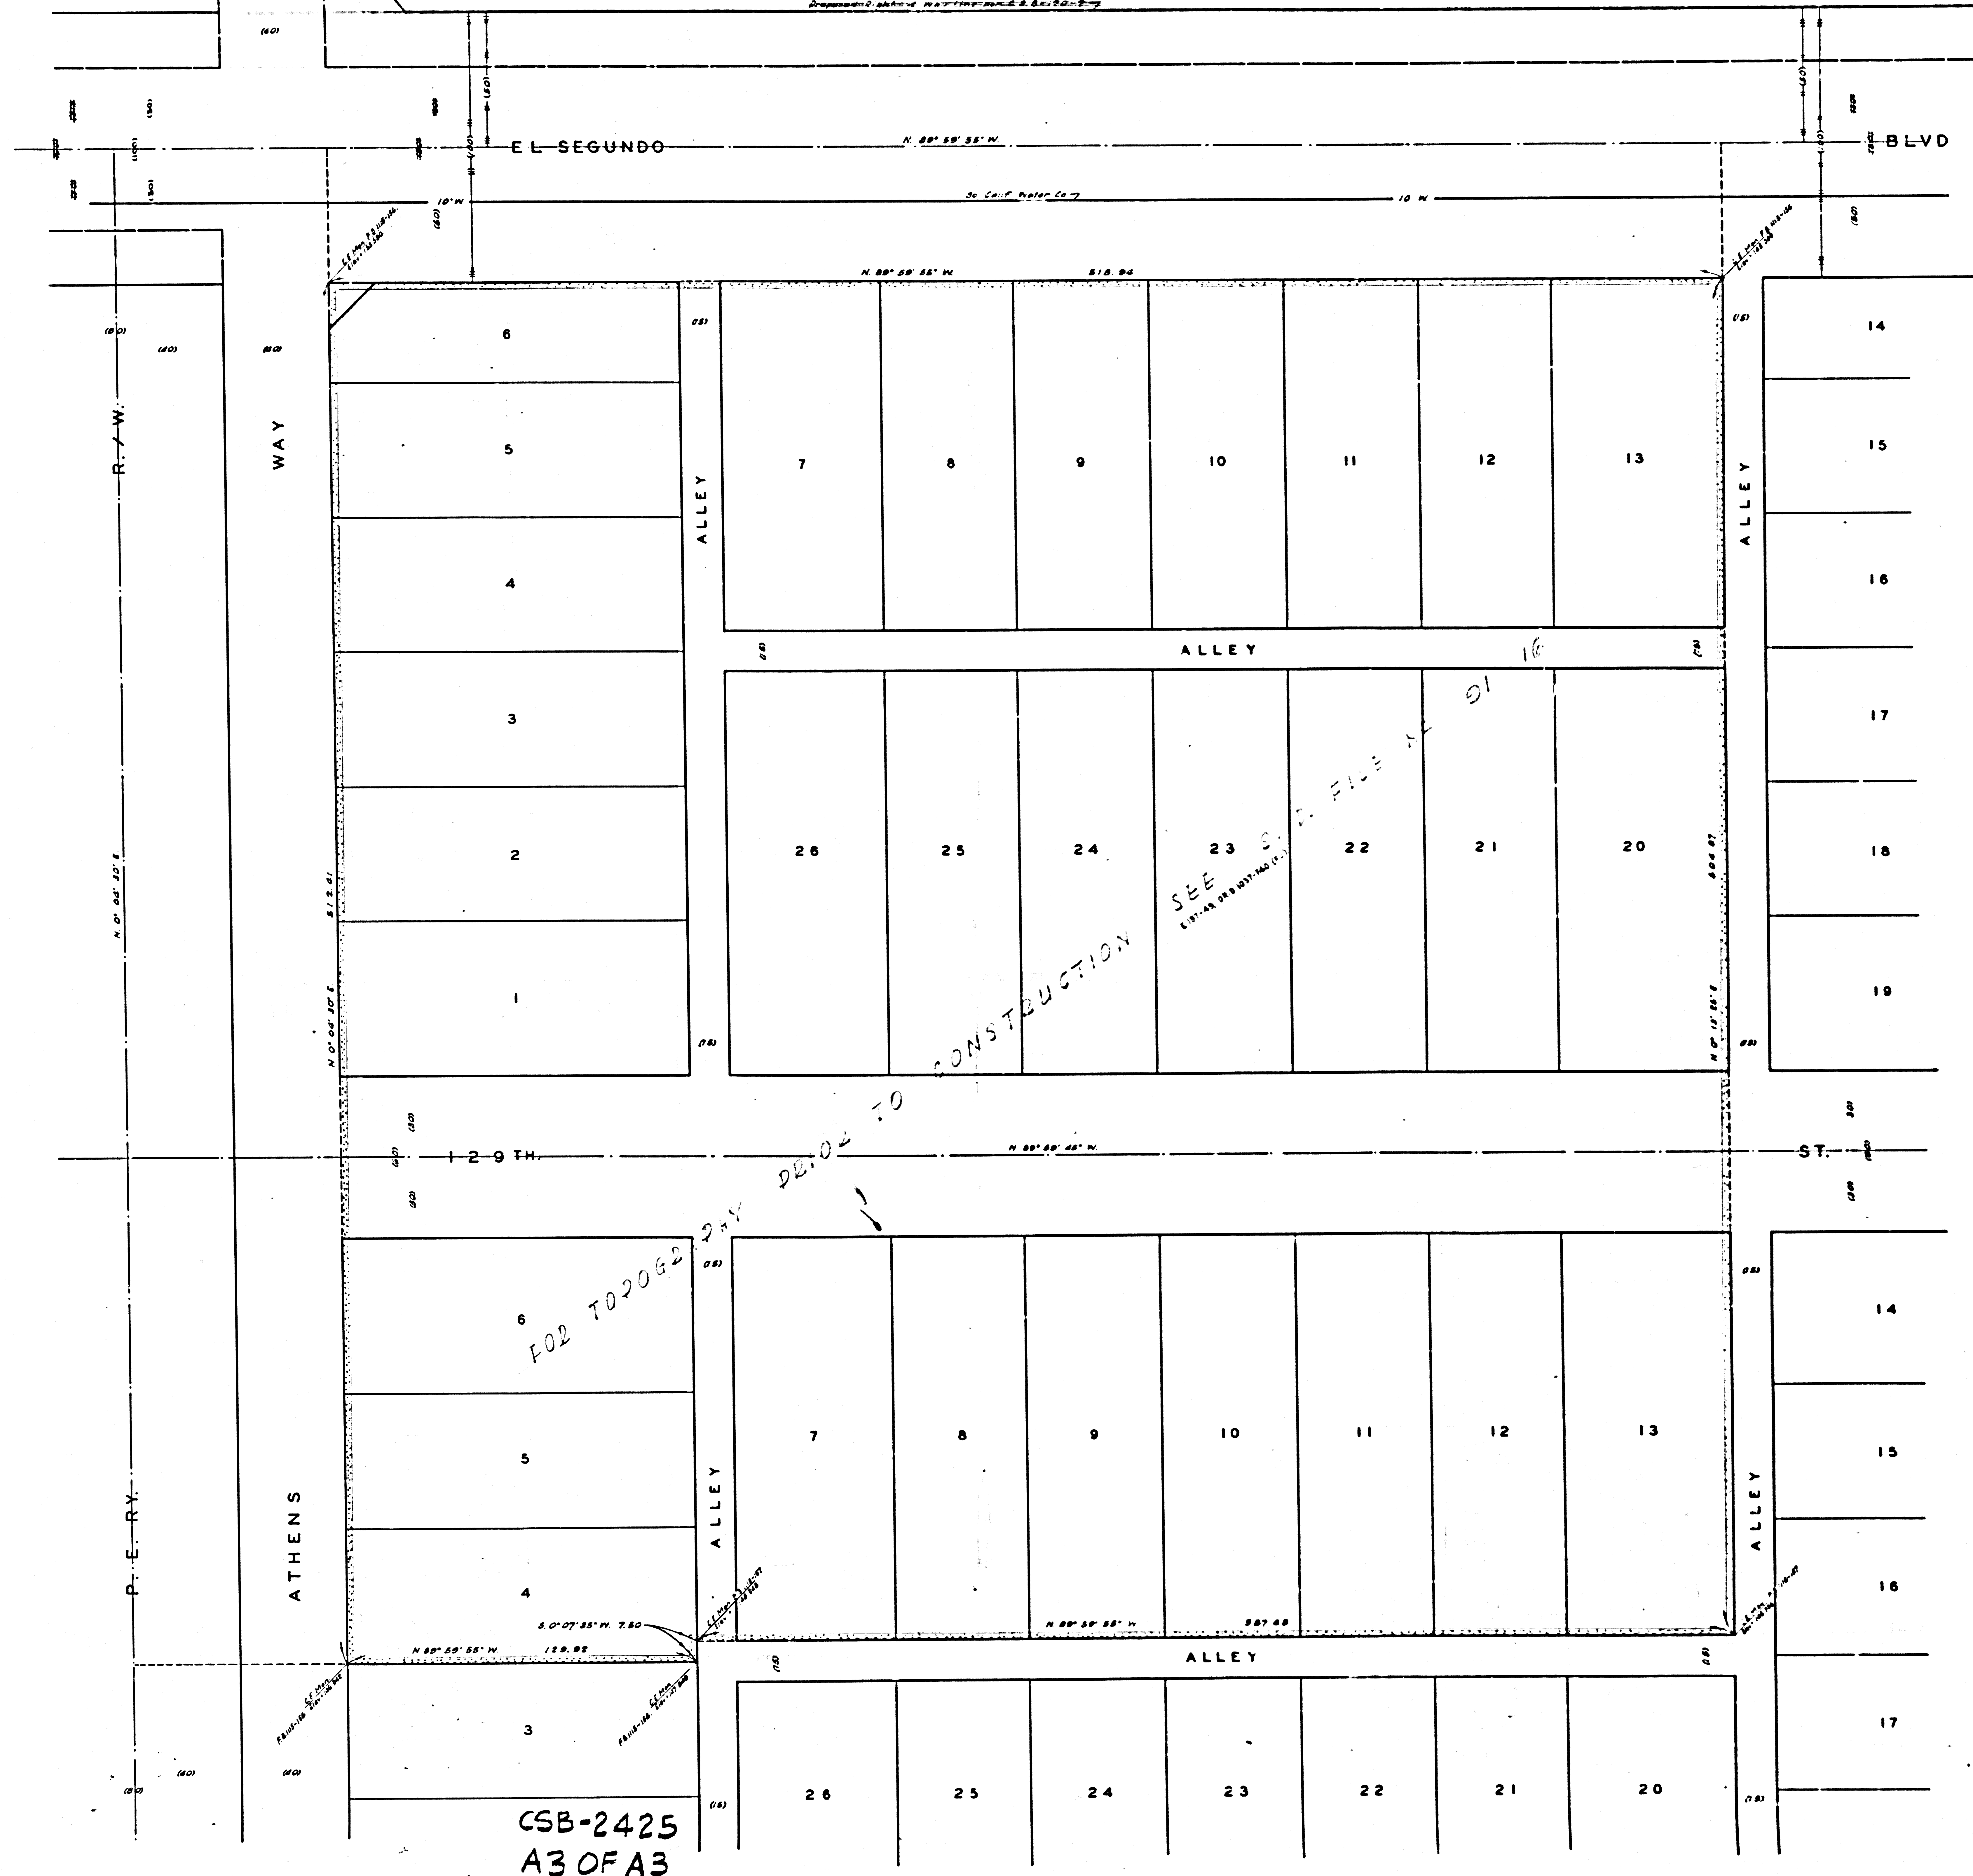

CSB-2425
A3 OF A3

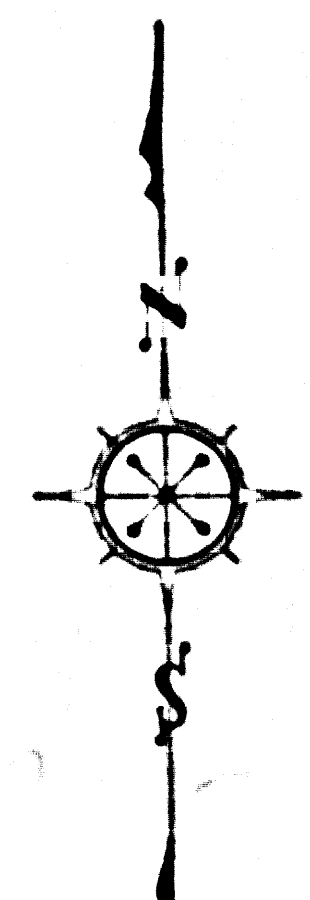

MARGINAL MAP
SHOWING
TOPOGRAPHY
SCALE: 1-INCH = 20 FT.
FIELD WORK BY.....A. M. HELLSTROM
OFFICE WORK BY.....J. L. WILLEY
CHECKED BY.....T. M. ICHTEN
.....J. E. FISHER
.....C. J. GALLI

F. B. 1115-93-132

DATUM - MEAN SEA LEVEL
ELEVATIONS SHOWN HEREON ARE BASED UPON THE
ELEVATION OF B.M. 127 AND 127.25 DETERMINED
BY THE LOS ANGELES COUNTY PUBLIC DEPARTMENT FROM
U.S. C.G.S. 1928 ADJUSTMENT OF B.M. 5270.23