


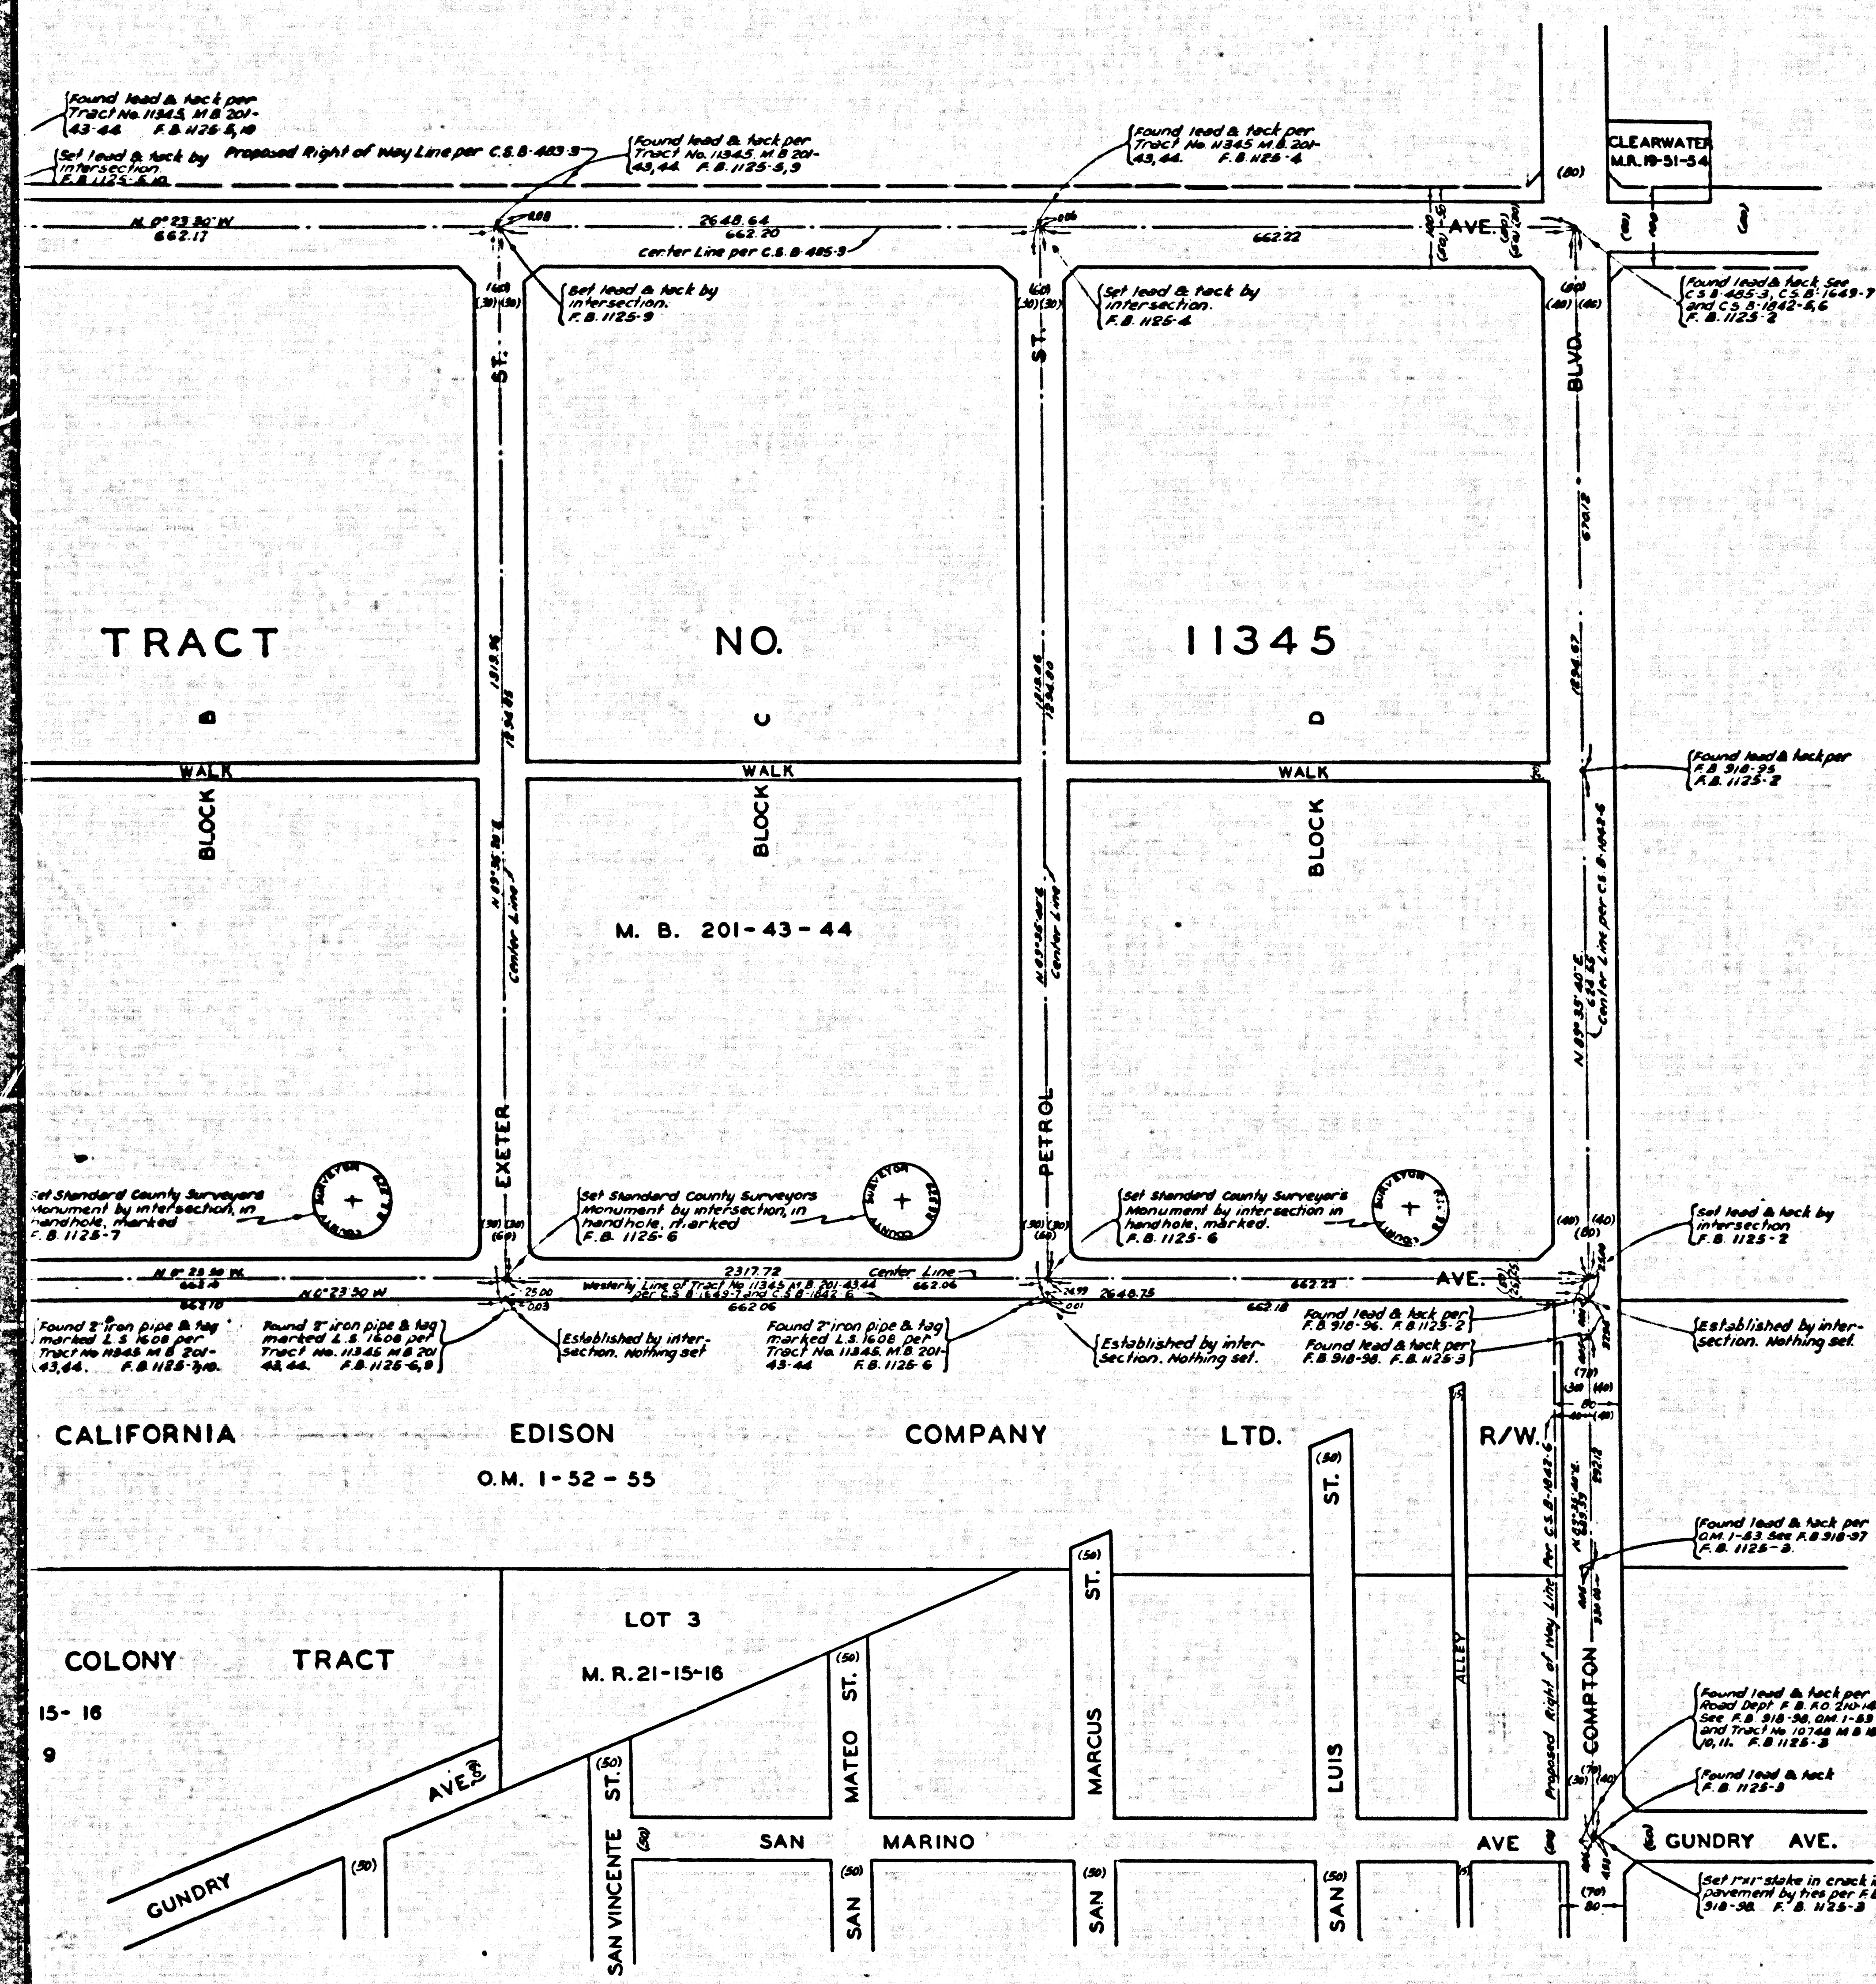

COUNTY OF LOS ANGELES
 MAP OF
**STREETS IN THE EXETER STREET
 SANITARY SEWER DISTRICT**
 COUNTY SURVEYORS MAP NO. B-2456
 SCALE: 1 INCH = 100 FT.

JOB NUMBER 6331
 WILLIAM J. FOX - COUNTY SURVEYOR
 SURVEYED APRIL 1944
 SURVEYED ON REQUEST OF THE COUNTY
 ENGINEER UNDER SEC. 79 ORD. 4099 BY
 LETTER DATED JUNE 3, 1942.
 BEARINGS ARE BASED ON THE BEARING OF
 COMPTON BLVD. AS SHOWN ON C.S. 1042-8.
 F.B. 1125-1-10
 FIELD WORK BY R.L. WILLEY
 OFFICE WORK BY S.S. STERN
 C.E. DROWN
 CHECKED BY D.M. FINLEY

THIS SURVEY MADE TO ESTABLISH CENTER LINES
 ON THE STREETS IN THIS AREA PRELIMINARY TO
 CONSTRUCTION OF SEWERS IN THE EXETER ST.
 SANITARY SEWER DISTRICT, COUNTY IMPROVEMENT
 JOB NUMBER 1094.

CSB-2456
 A1 OF A2

8245-B ON 944 290V0002 YTHU03

COUNTY SURVEYORS MAP NO. B-2456

8245-B ON 9AM 200VAVUE YTMUOC

COMPTON 200VAVUE 9AM 8245-B

