


COUNTY OF LOS ANGELES
 MAP OF
BARLIN AVENUE
 FROM
 DEVENIR STREET
 TO
 IMPERIAL HIGHWAY
 COUNTY SURVEYORS MAP NO. B-2467
 SCALE: 1 INCH = 50 FT.

JOB NUMBER 2000
 WILLIAM J. FOX COUNTY SURVEYOR
 SURVEYED SEPT. 1953
 SURVEYED ON REQUEST OF THE COUNTY
 ENGINEER UNDER SEC. 79 ORD. 4099
 BY LETTER DATED 8-10-1953
 BEARINGS ARE BASED ON THE BEARING OF
 IMPERIAL HIGHWAY AS SHOWN ON C.S.B.-7534
 P. B. 1891-5 TO 18
 FIELD WORK BY M. VAN DEREN
 OFFICE WORK BY C. E. DROWN
 C. C. RUBENACKER
 CHECKED BY S. H. MILLER
 Revised Dec. 1954 C.E.B.

CSB-2467
 A1 OF A2

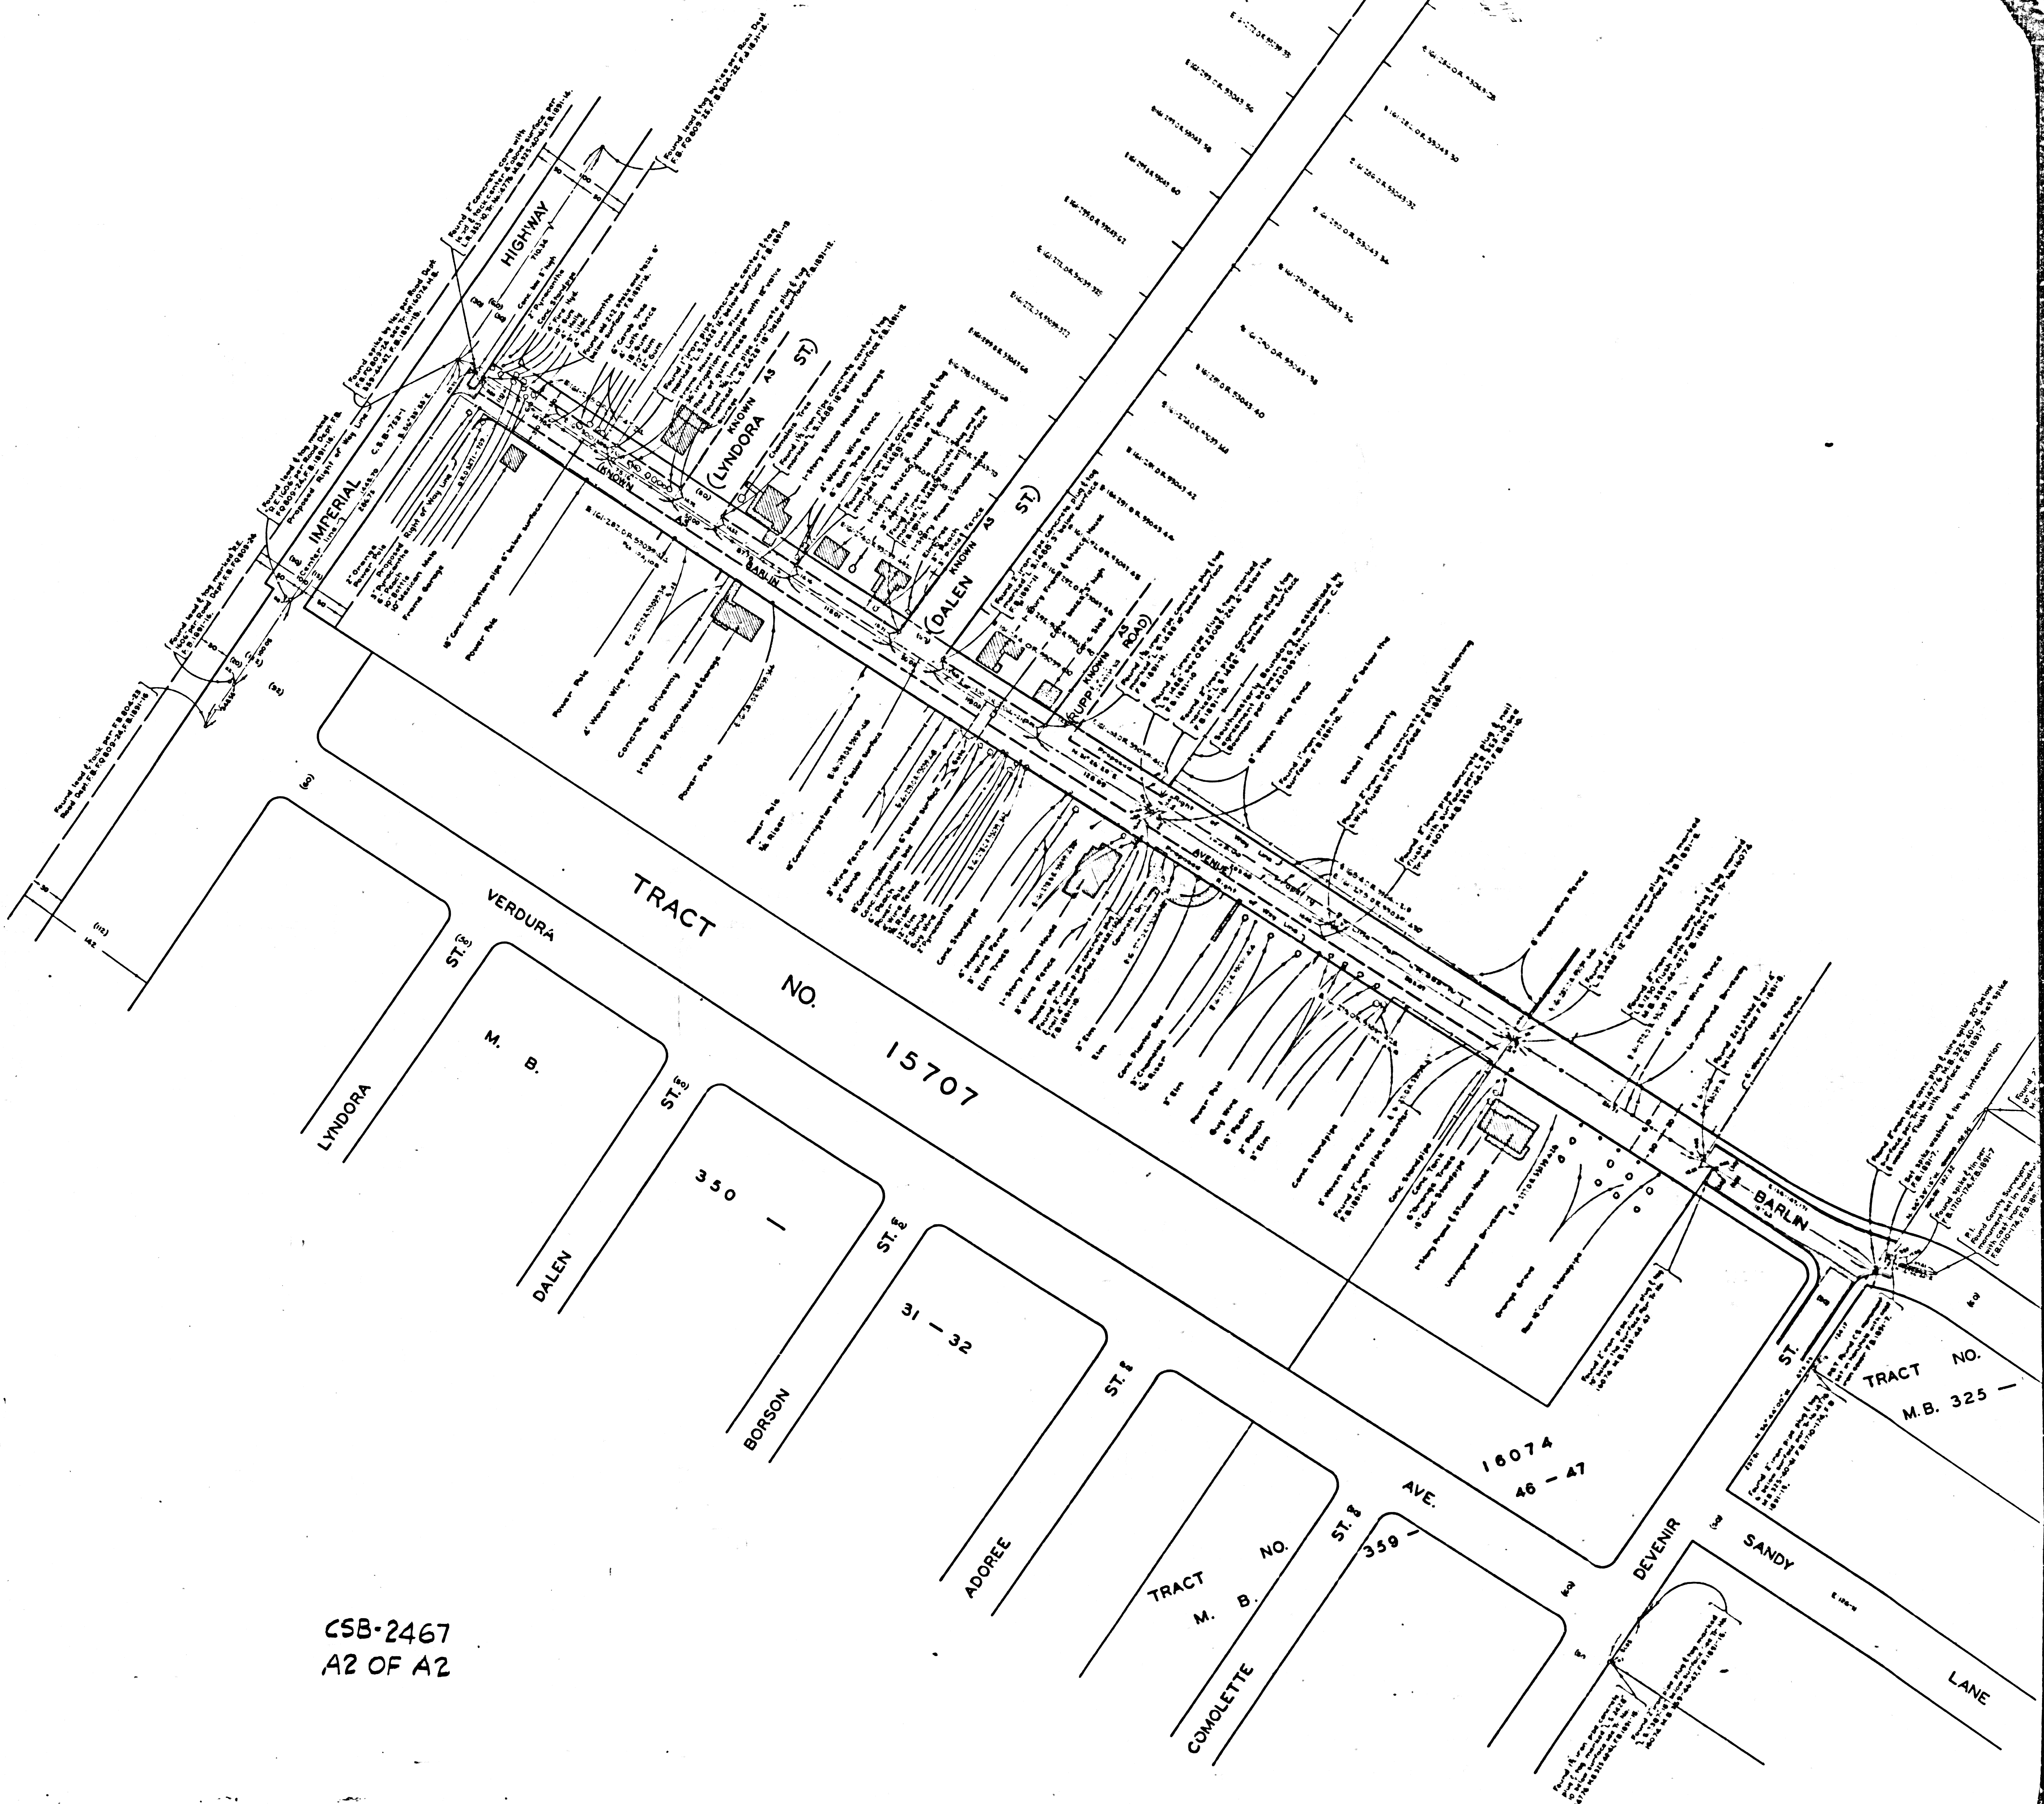

CSB-2467
A2 OF A2