


1145-B ON SAN ROYALVEBUS YTHUOS

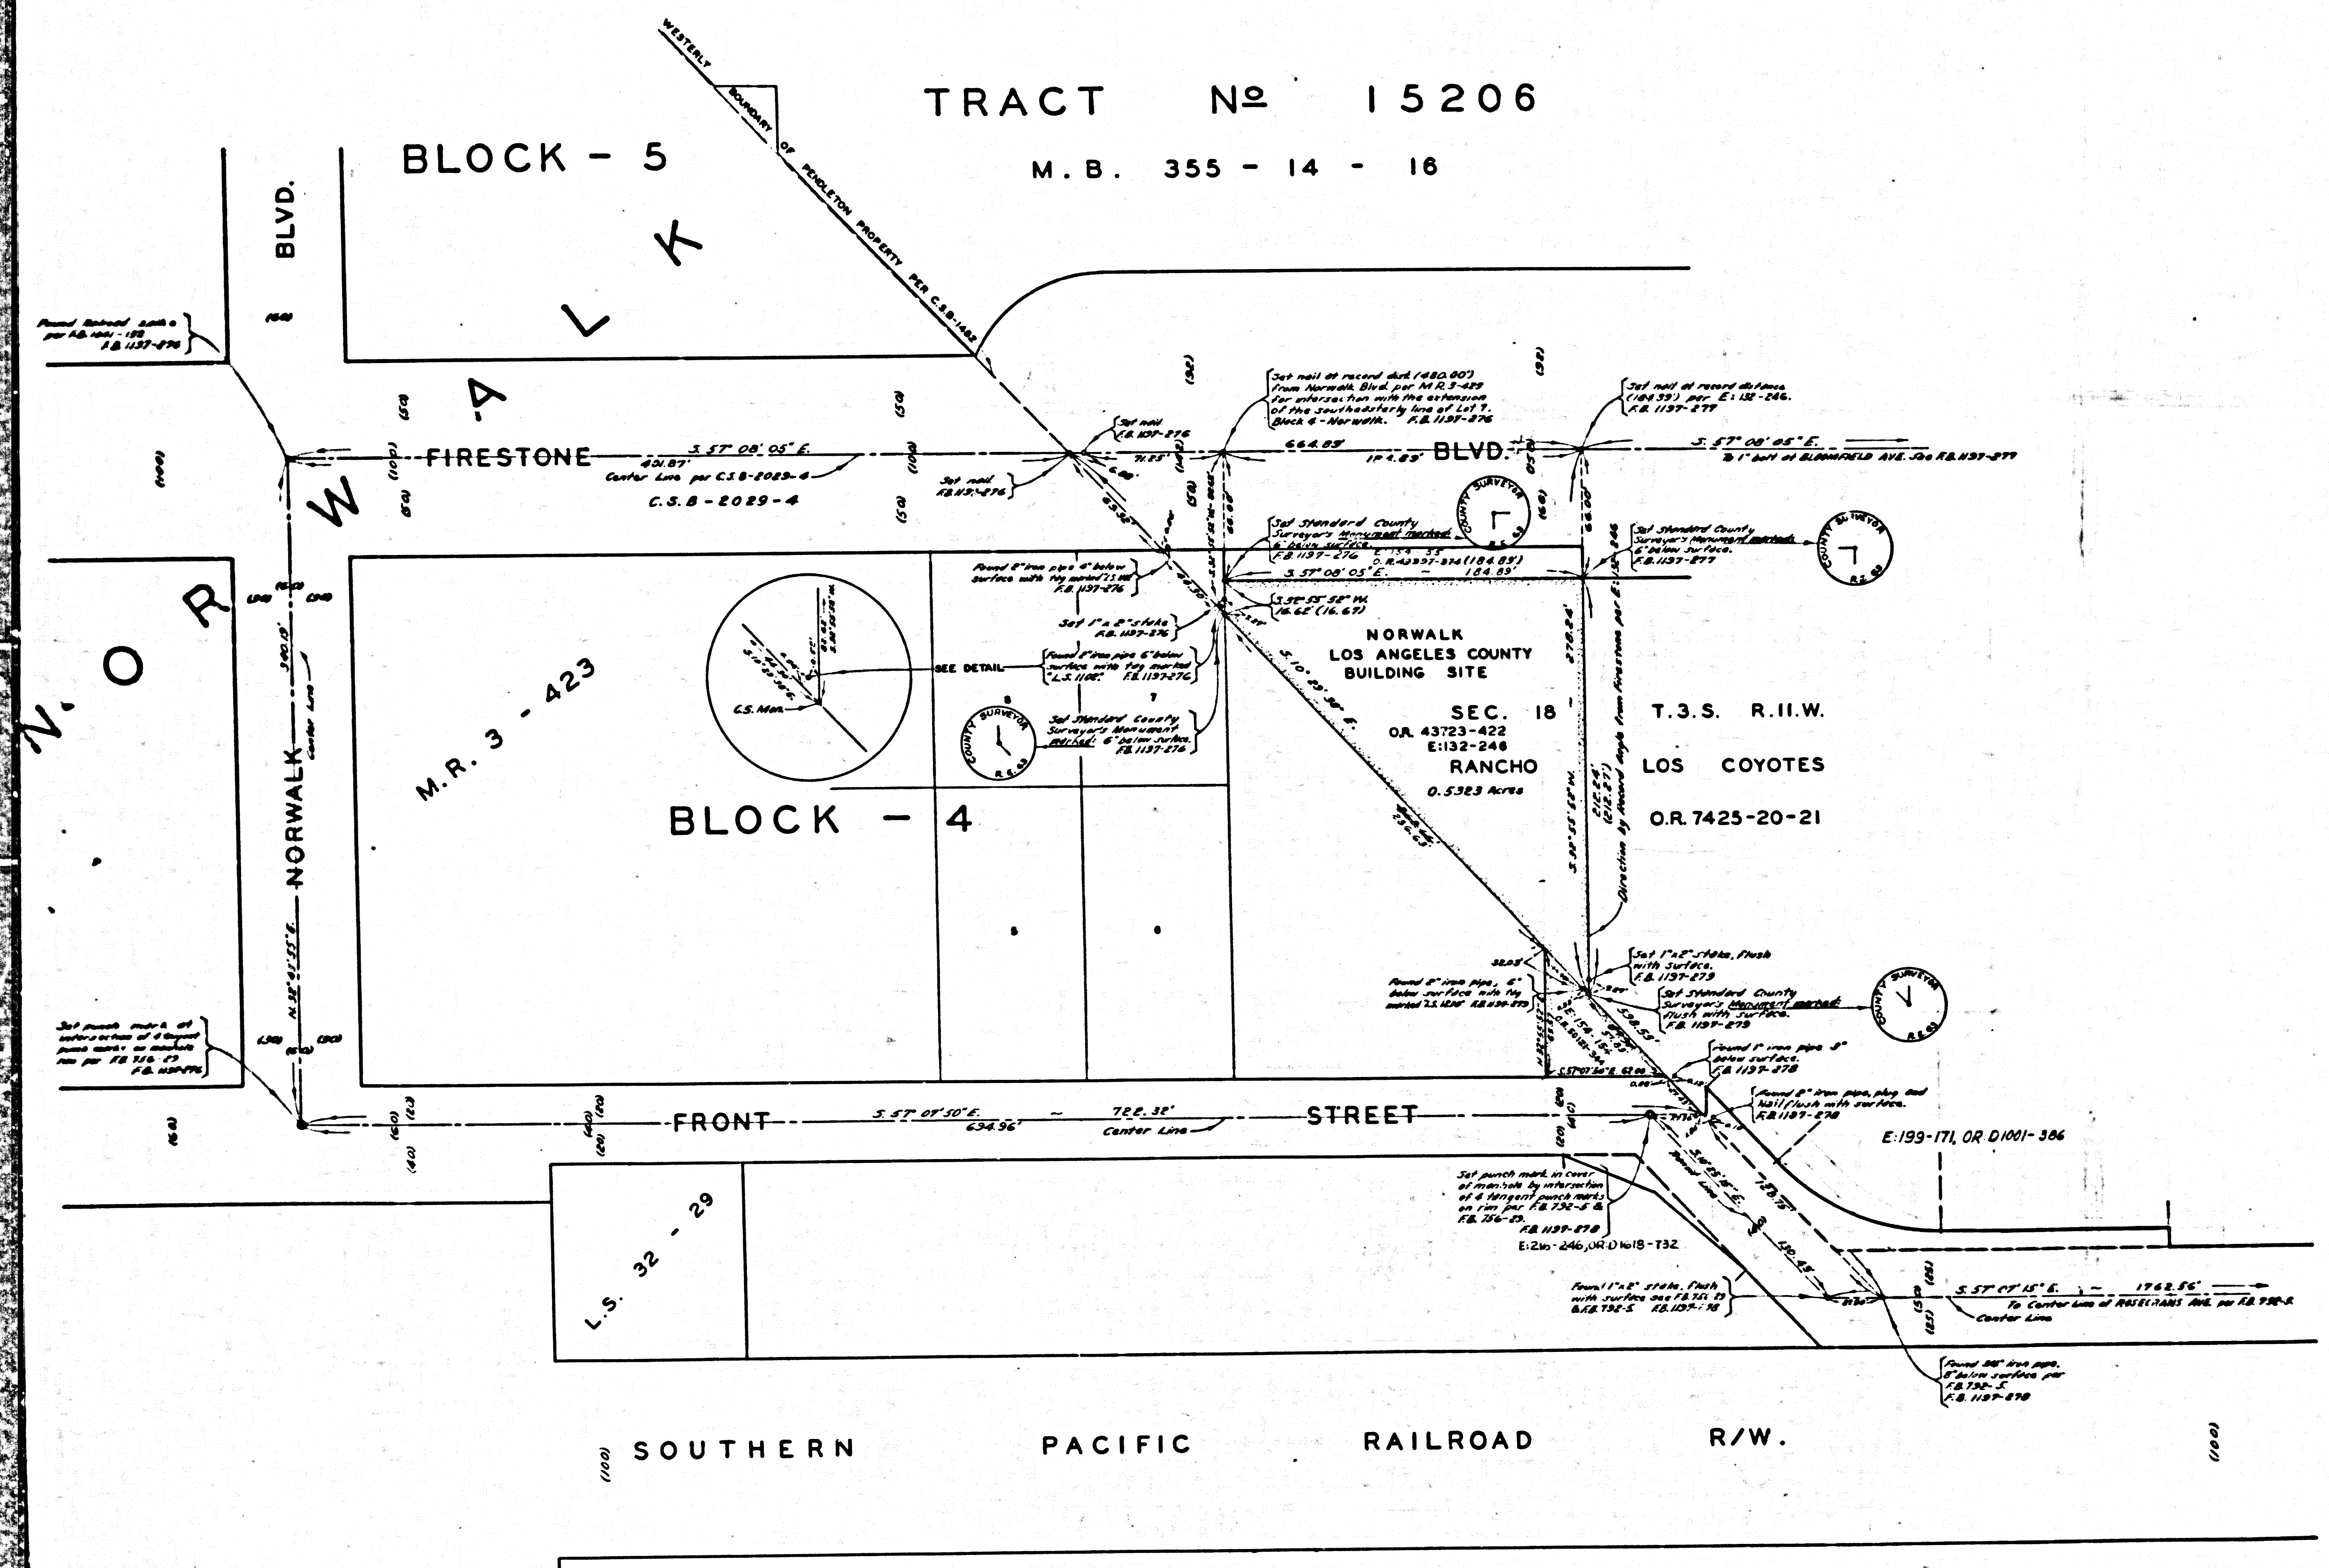

COUNTY OF LOS ANGELES
 MAP OF
NORWALK COUNTY BUILDING SITE
 BEING
 A PORTION OF SECTION 18, T.3.S. R.11.W.
 IN THE RANCHO LOS COYOTES
 COUNTY SURVEYORS MAP No B-2474
 SCALE - 1 INCH = 40 FT.


JOB NUMBER 002108
 WILLIAM J. FOX - COUNTY SURVEYOR
 SURVEYED DECEMBER, 1953
 SURVEYED ON REQUEST OF THE COUNTY
 ENGINEER UNDER SEC. 79, ORD. 4099
 BY LETTER DATED NOV. 18, 1953
 BEARINGS ARE BASED ON THE BEARING OF
 FIRESTONE BLVD. AS SHOWN ON C.S.B. - 2029-4
 P.B. 1197-275-295
 FIELD WORK BY A.N. HELLSTROM
 OFFICE WORK BY G.D. BAILEY
 CHECKED BY K.R. MAPHERSON
 INDEX 53

176-55
 137-52
 173-47
 CSB-2474
 A1 OF A2

COUNTY SURVEYORS MAP No B-2474


COUNTY SUPERVISORS MAP NO. B-343

COUNTY SUPERVISORS MAP NO. B-343

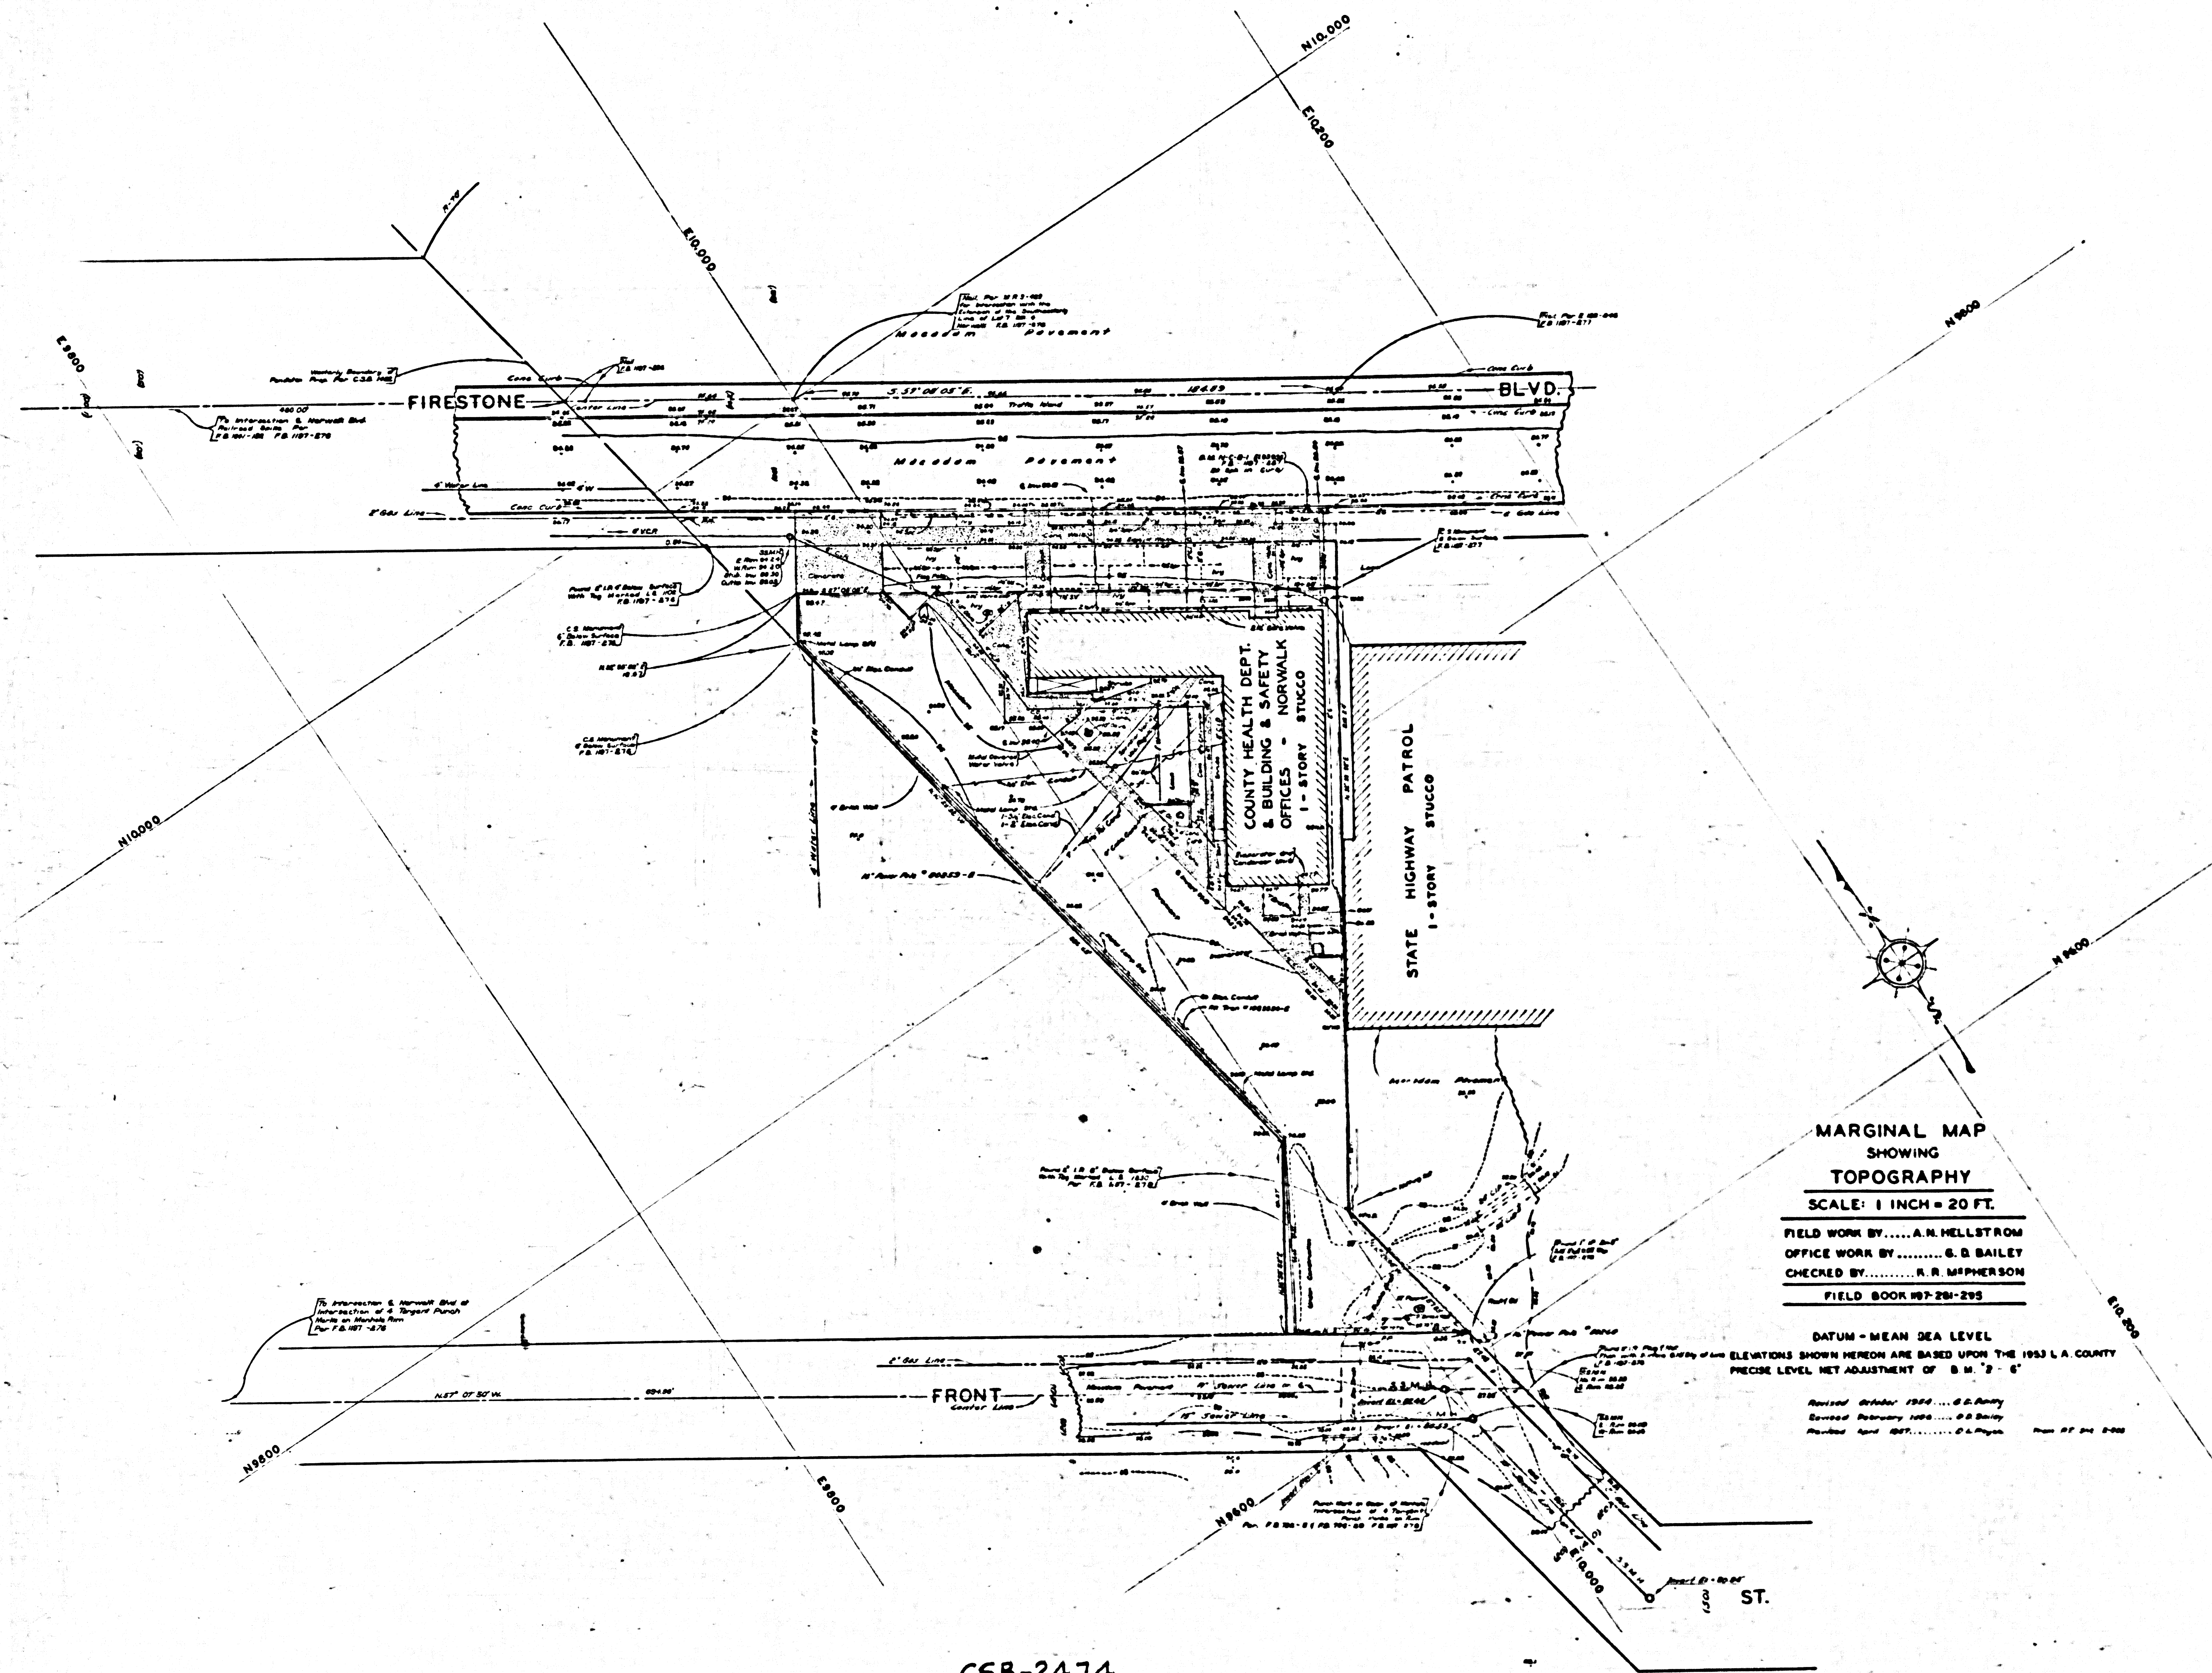

MARGINAL MAP
SHOWING
TOPOGRAPHY
SCALE: 1 INCH = 20 FT.
FIELD WORK BY.....A. N. HELLSTROM
OFFICE WORK BY.....G. D. BAILEY
CHECKED BY.....K. R. MAPPERSON
FIELD BOOK 197-281-295

DATUM - MEAN SEA LEVEL
ELEVATIONS SHOWN HEREON ARE BASED UPON THE 1953 L.A. COUNTY
PRECISE LEVEL NET ADJUSTMENT OF B.M. 2 - 6'
Revised October 1954.....G. D. Bailey
Revised February 1955.....G. D. Bailey
Revised April 1957.....G. D. Bailey

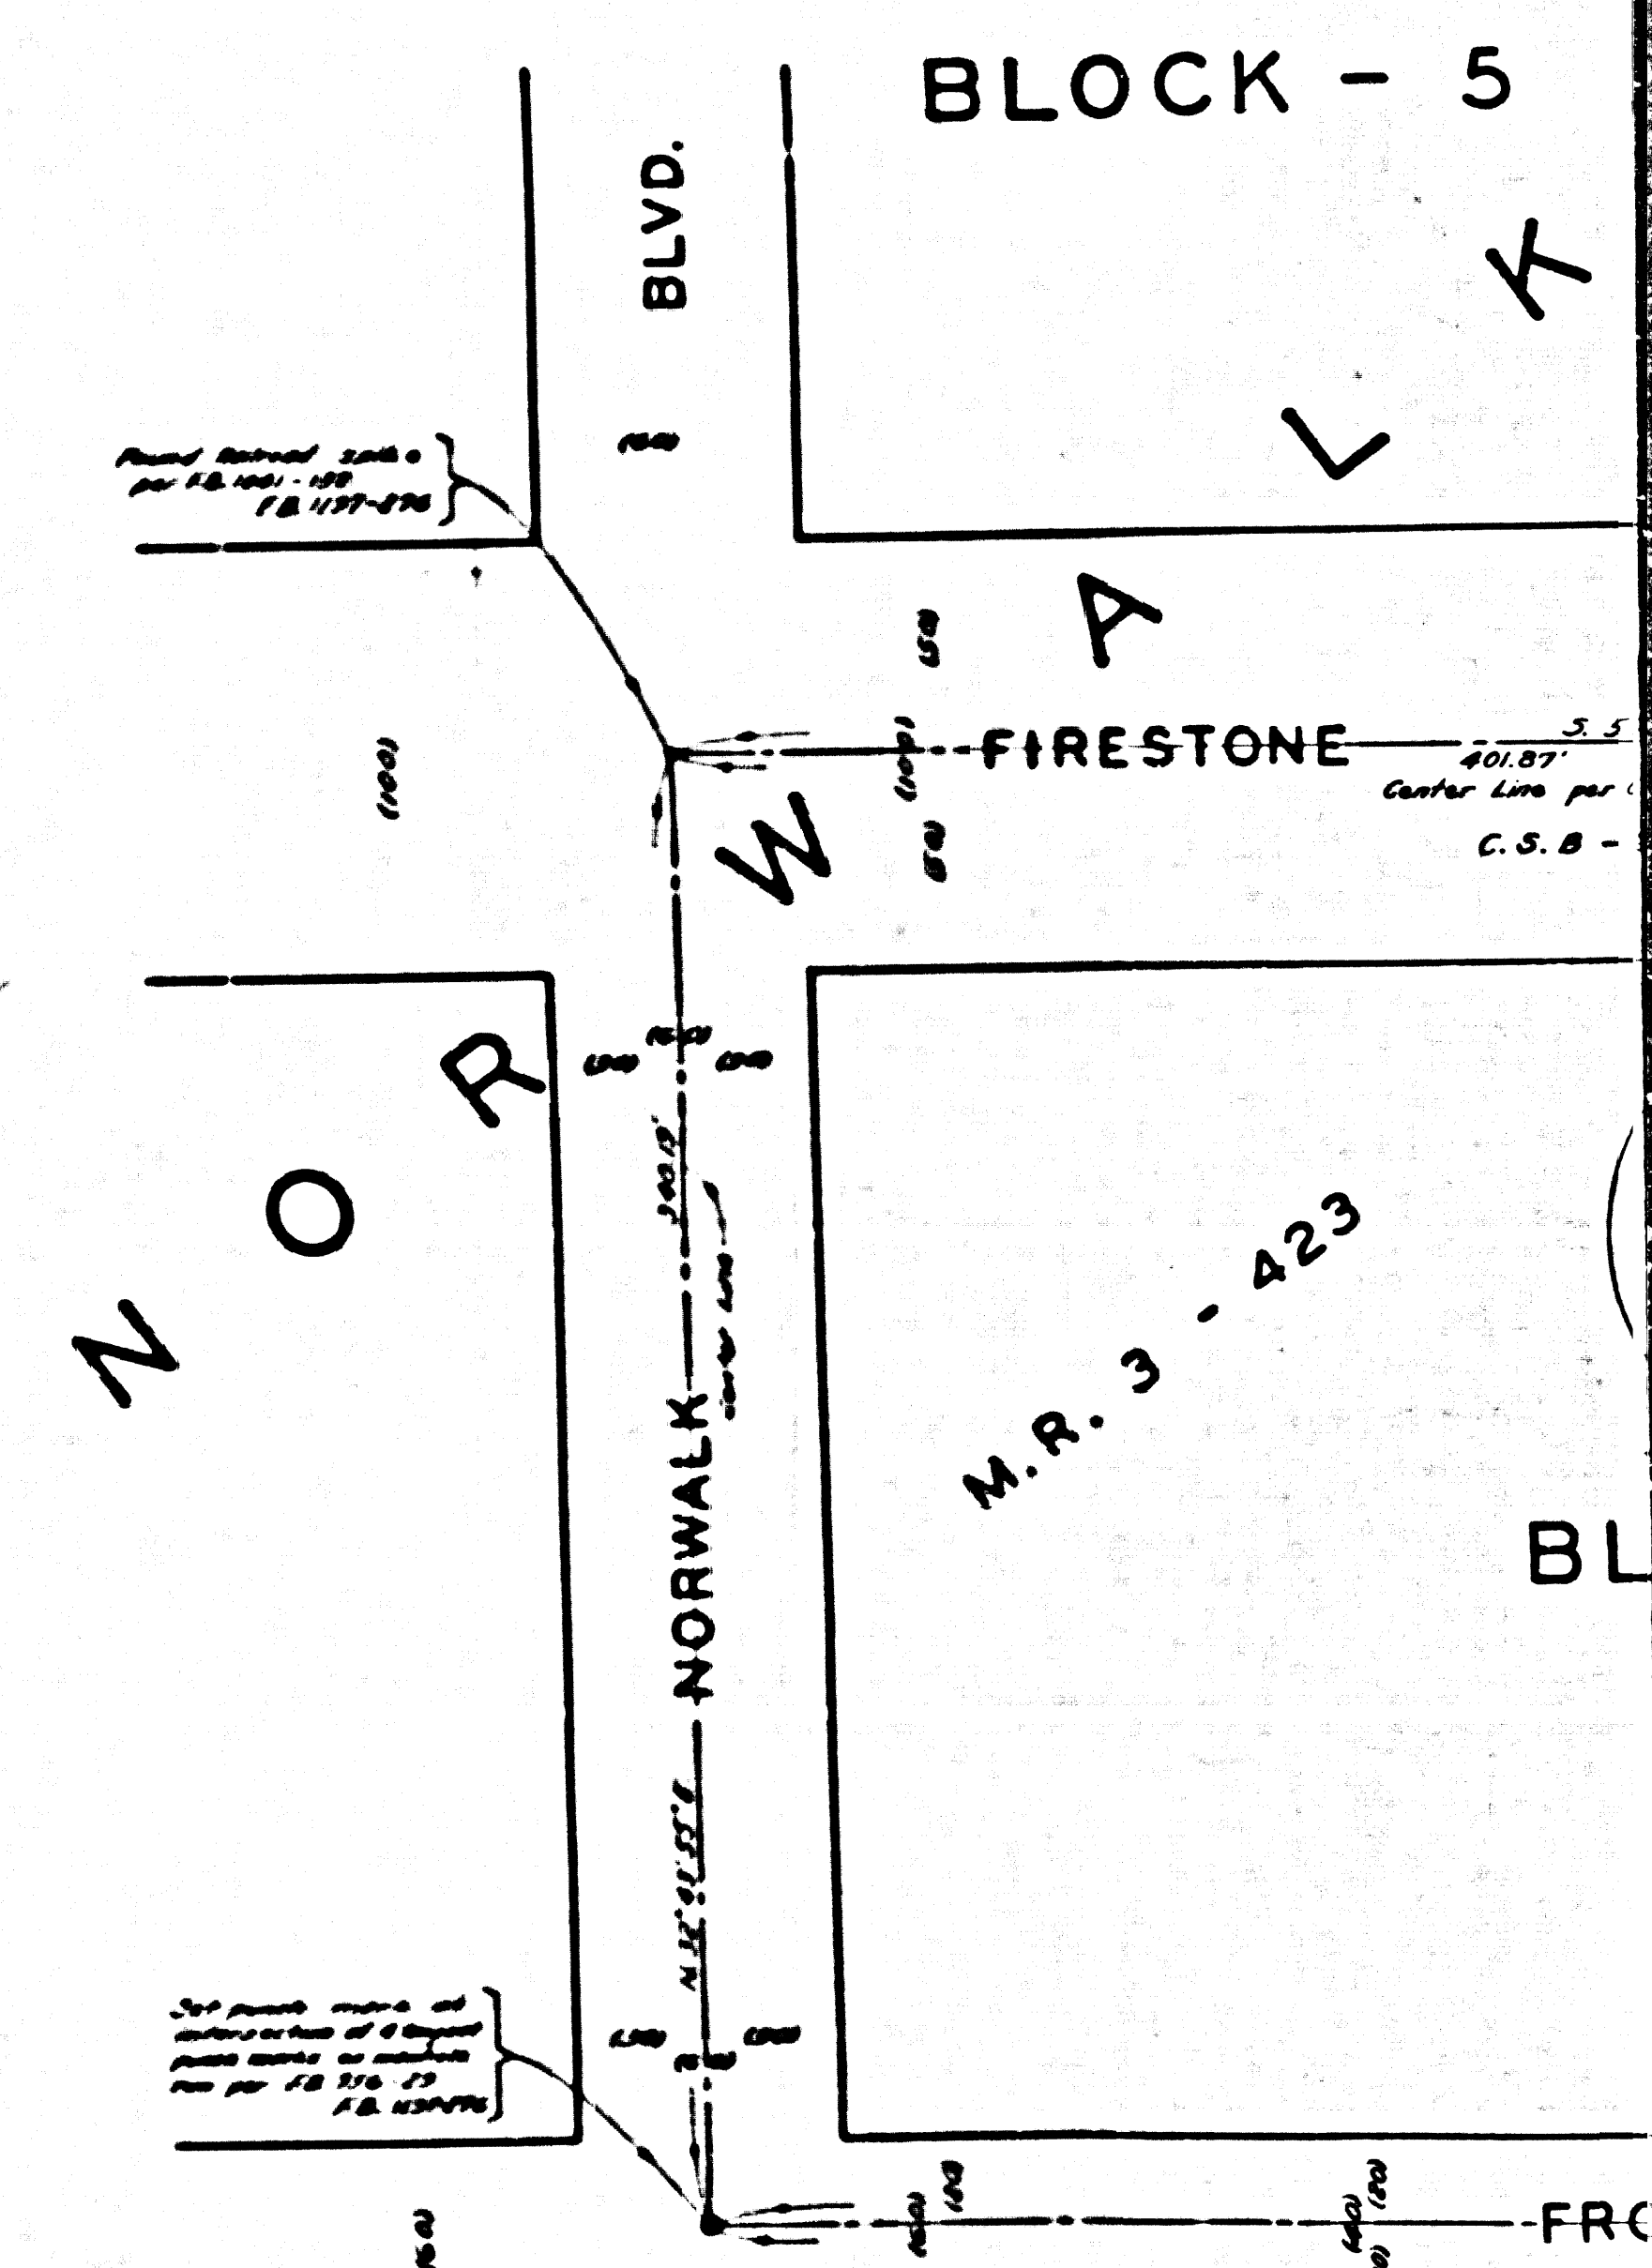

CSB-2474
A2 OF A2