
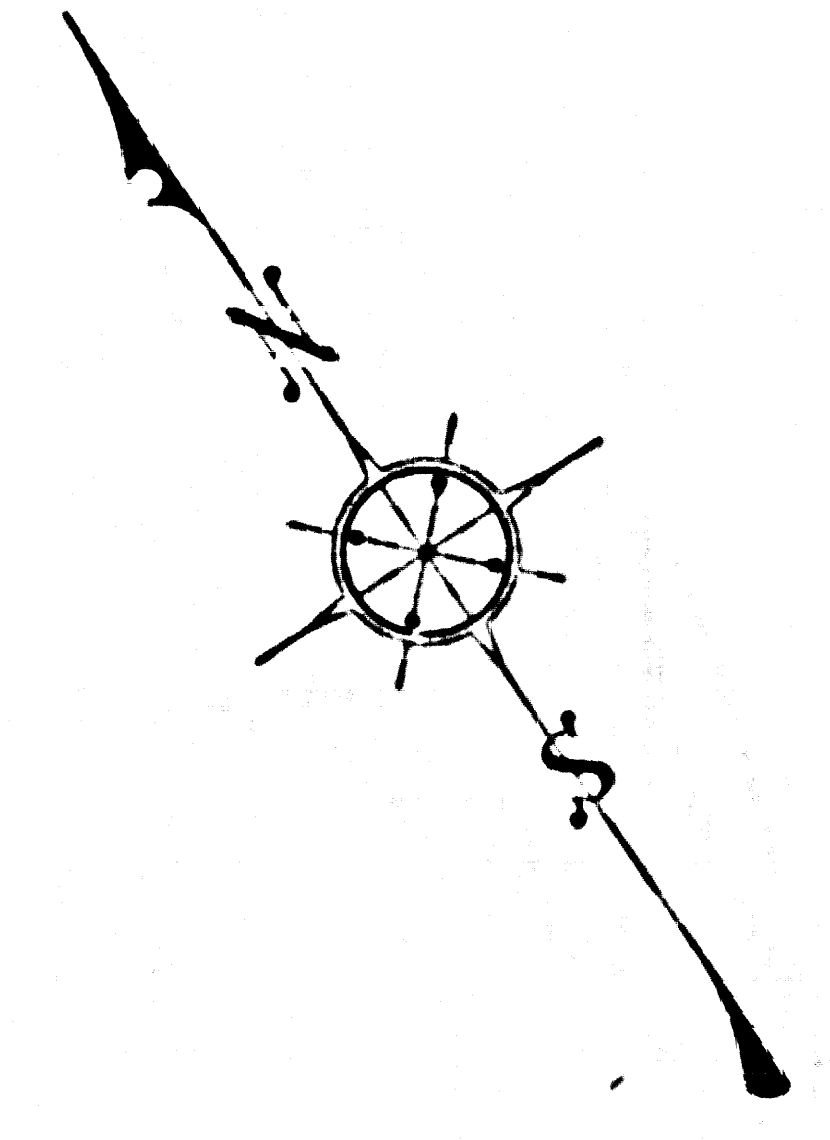


N.O.
648 - 96 - 100

24460

COMPL. SURVEYORS MAP NO. R-539

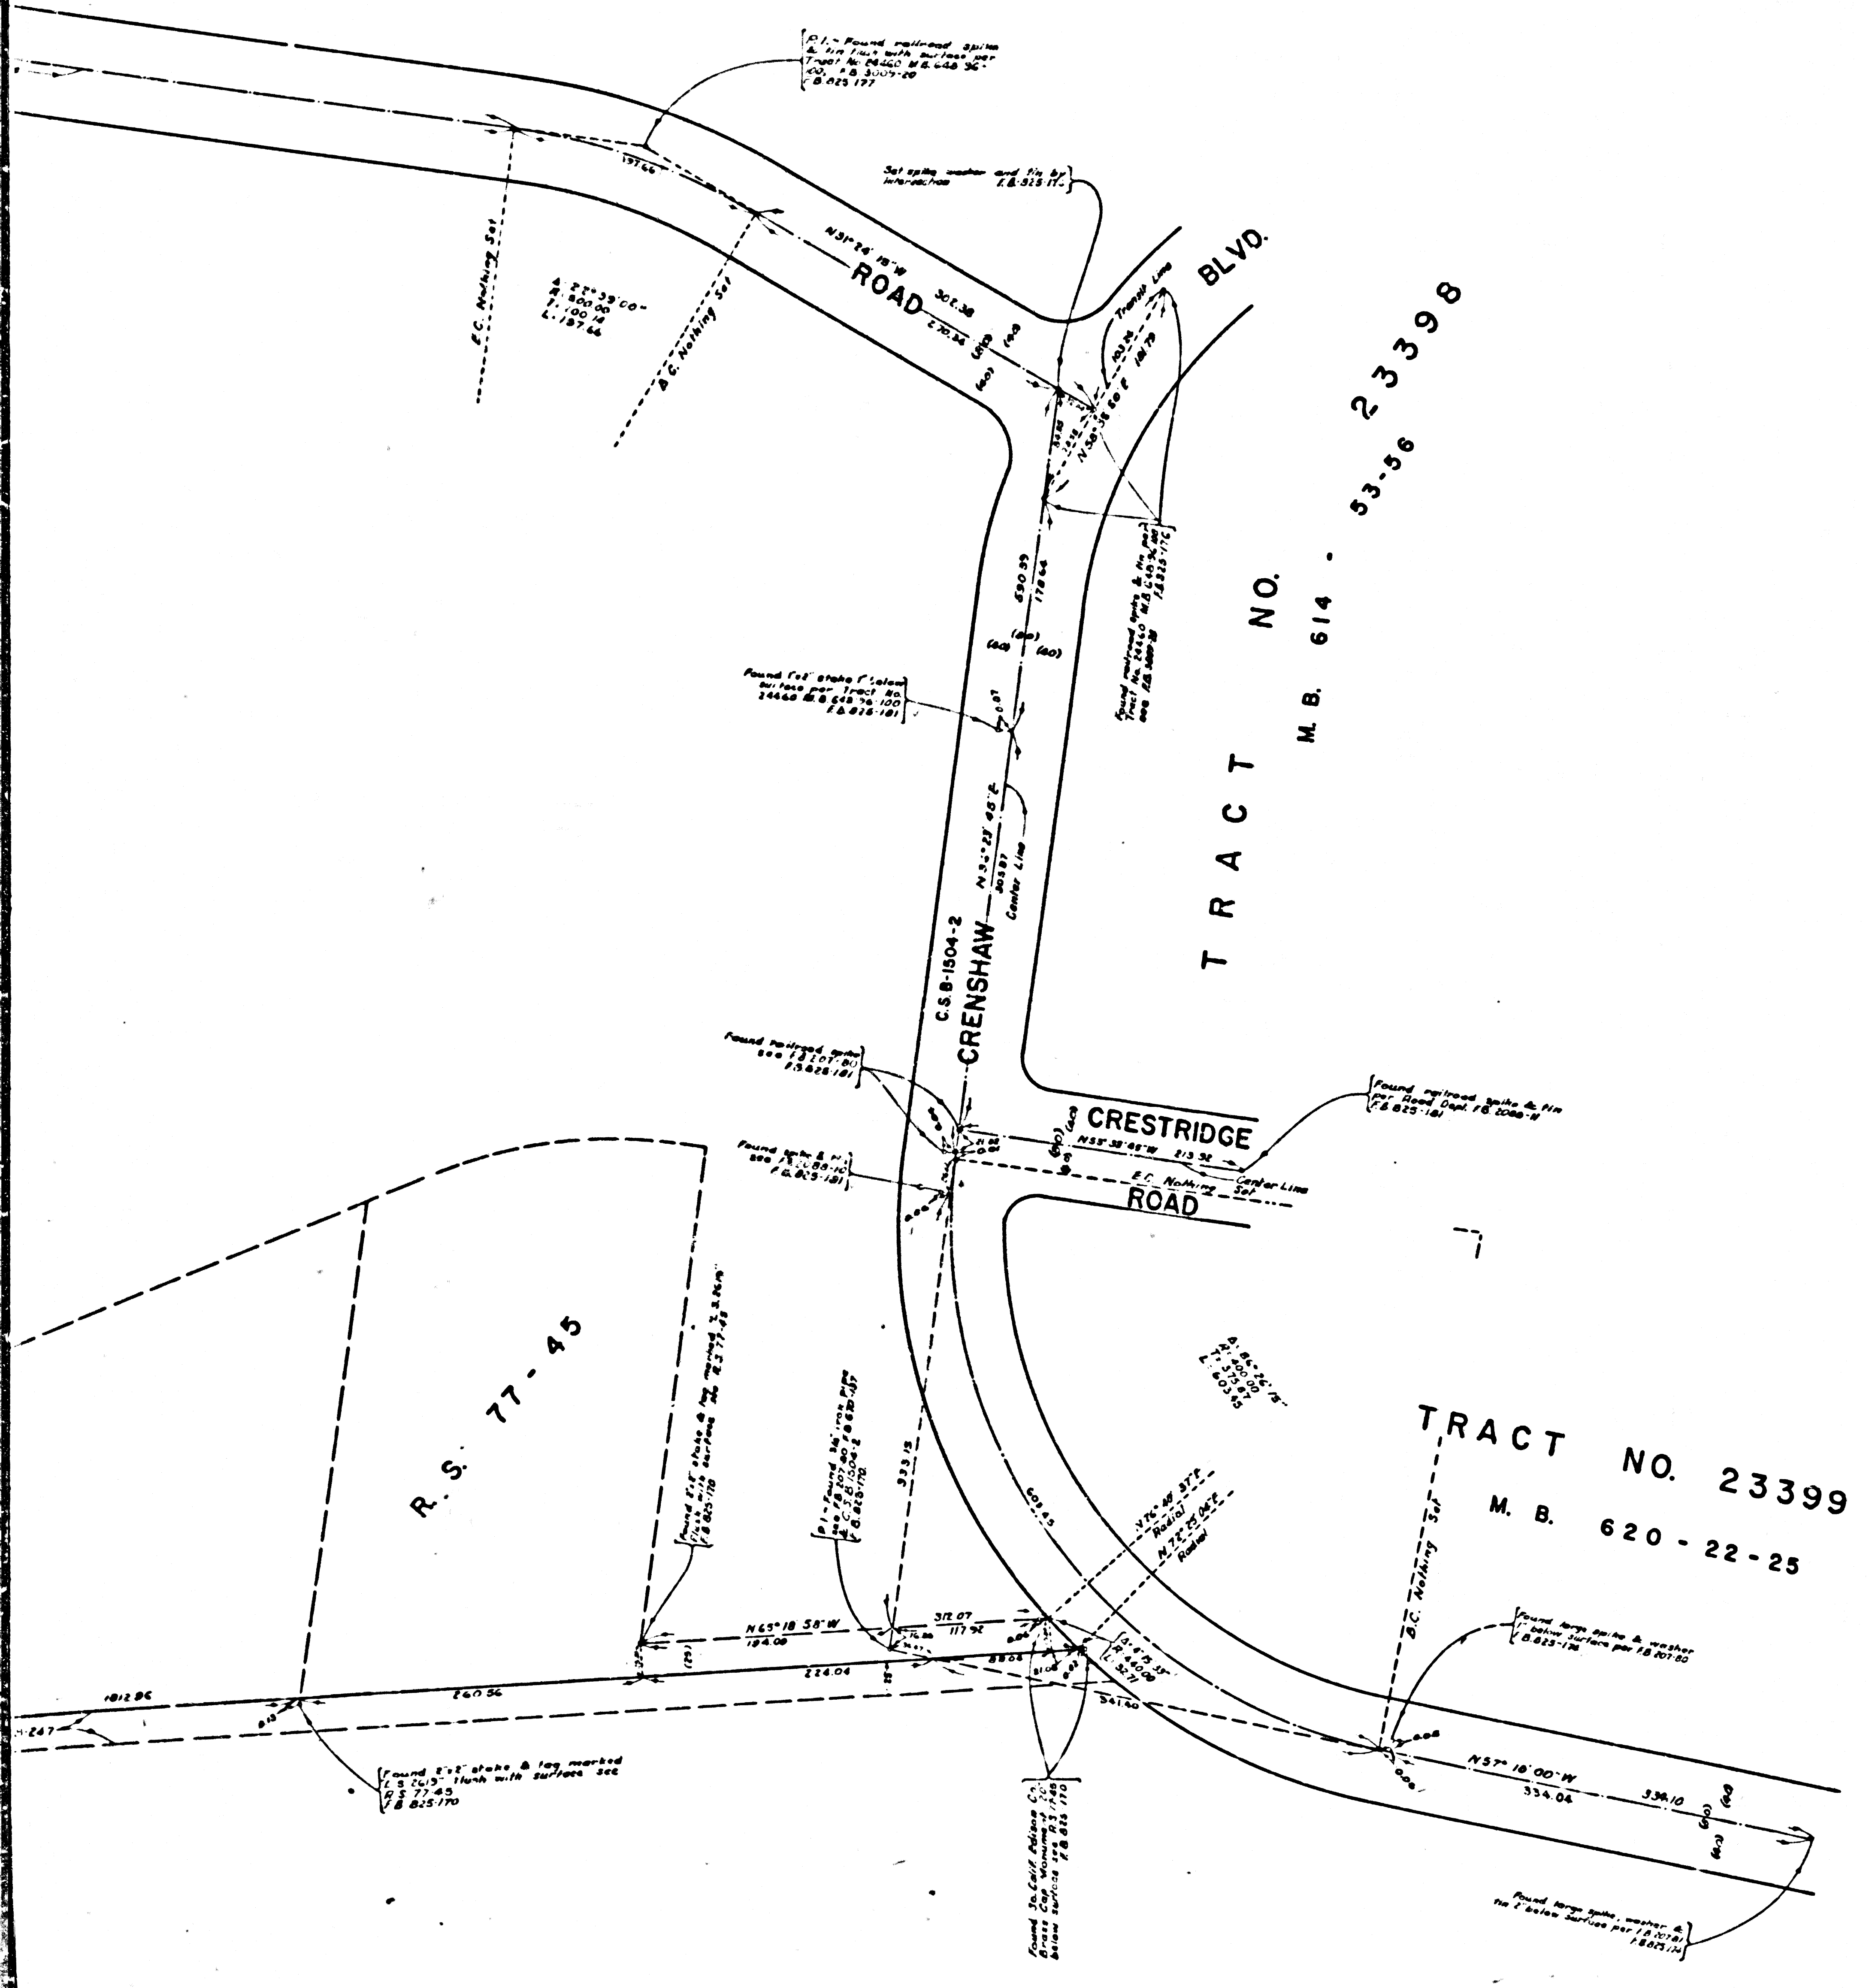

COUNTY OF LOS ANGELES
 MAP OF
**ROLLING HILLS MICROWAVE
 AND RADIO STATION**
 BEING A PORTION OF LOT NO. 52
 L.A.C.A. 110. 51, A.M.B. 1-1
 COUNTY SURVEYORS MAP NO. B-2799
 SCALE - 1 INCH = 60 FT.

JOB NUMBER 0077.32
 JOHN A. LAMBIE - COUNTY ENGINEER
 SURVEYED JULY 1962
 SURVEYED ON REQUEST OF THE COUNTY
 ENGINEER UNDER SEC. 79, ORD. 4099
 BY L.F.T.T.R. DATED MAY 9, 1962
 BEARINGS ARE BASED ON THE BEARING OF
 THE SOUTHWESTERLY LINE OF LOT 52, OF
 L.A.C.A. NO. 51, A.M.B. 1-1 PER C.S.B. 1879
 F.B. 825-167-182
 FIELD WORK BY..... A. M. HELLSTROM
 OFFICE WORK BY..... T. M. ICHIKI
 J. J. EDWARDS
 CHECKED BY..... S. M. MILLER

CSB-2799
 A1 OF A2

COMPL. SURVEYORS MAP NO. R-539


T R A C T

NO.

2 4 4 6 0

M. B. 6 4 8 - 9 6 - 1 0 0

COMPILED BY SURVEYOR Y. T. UOUCO

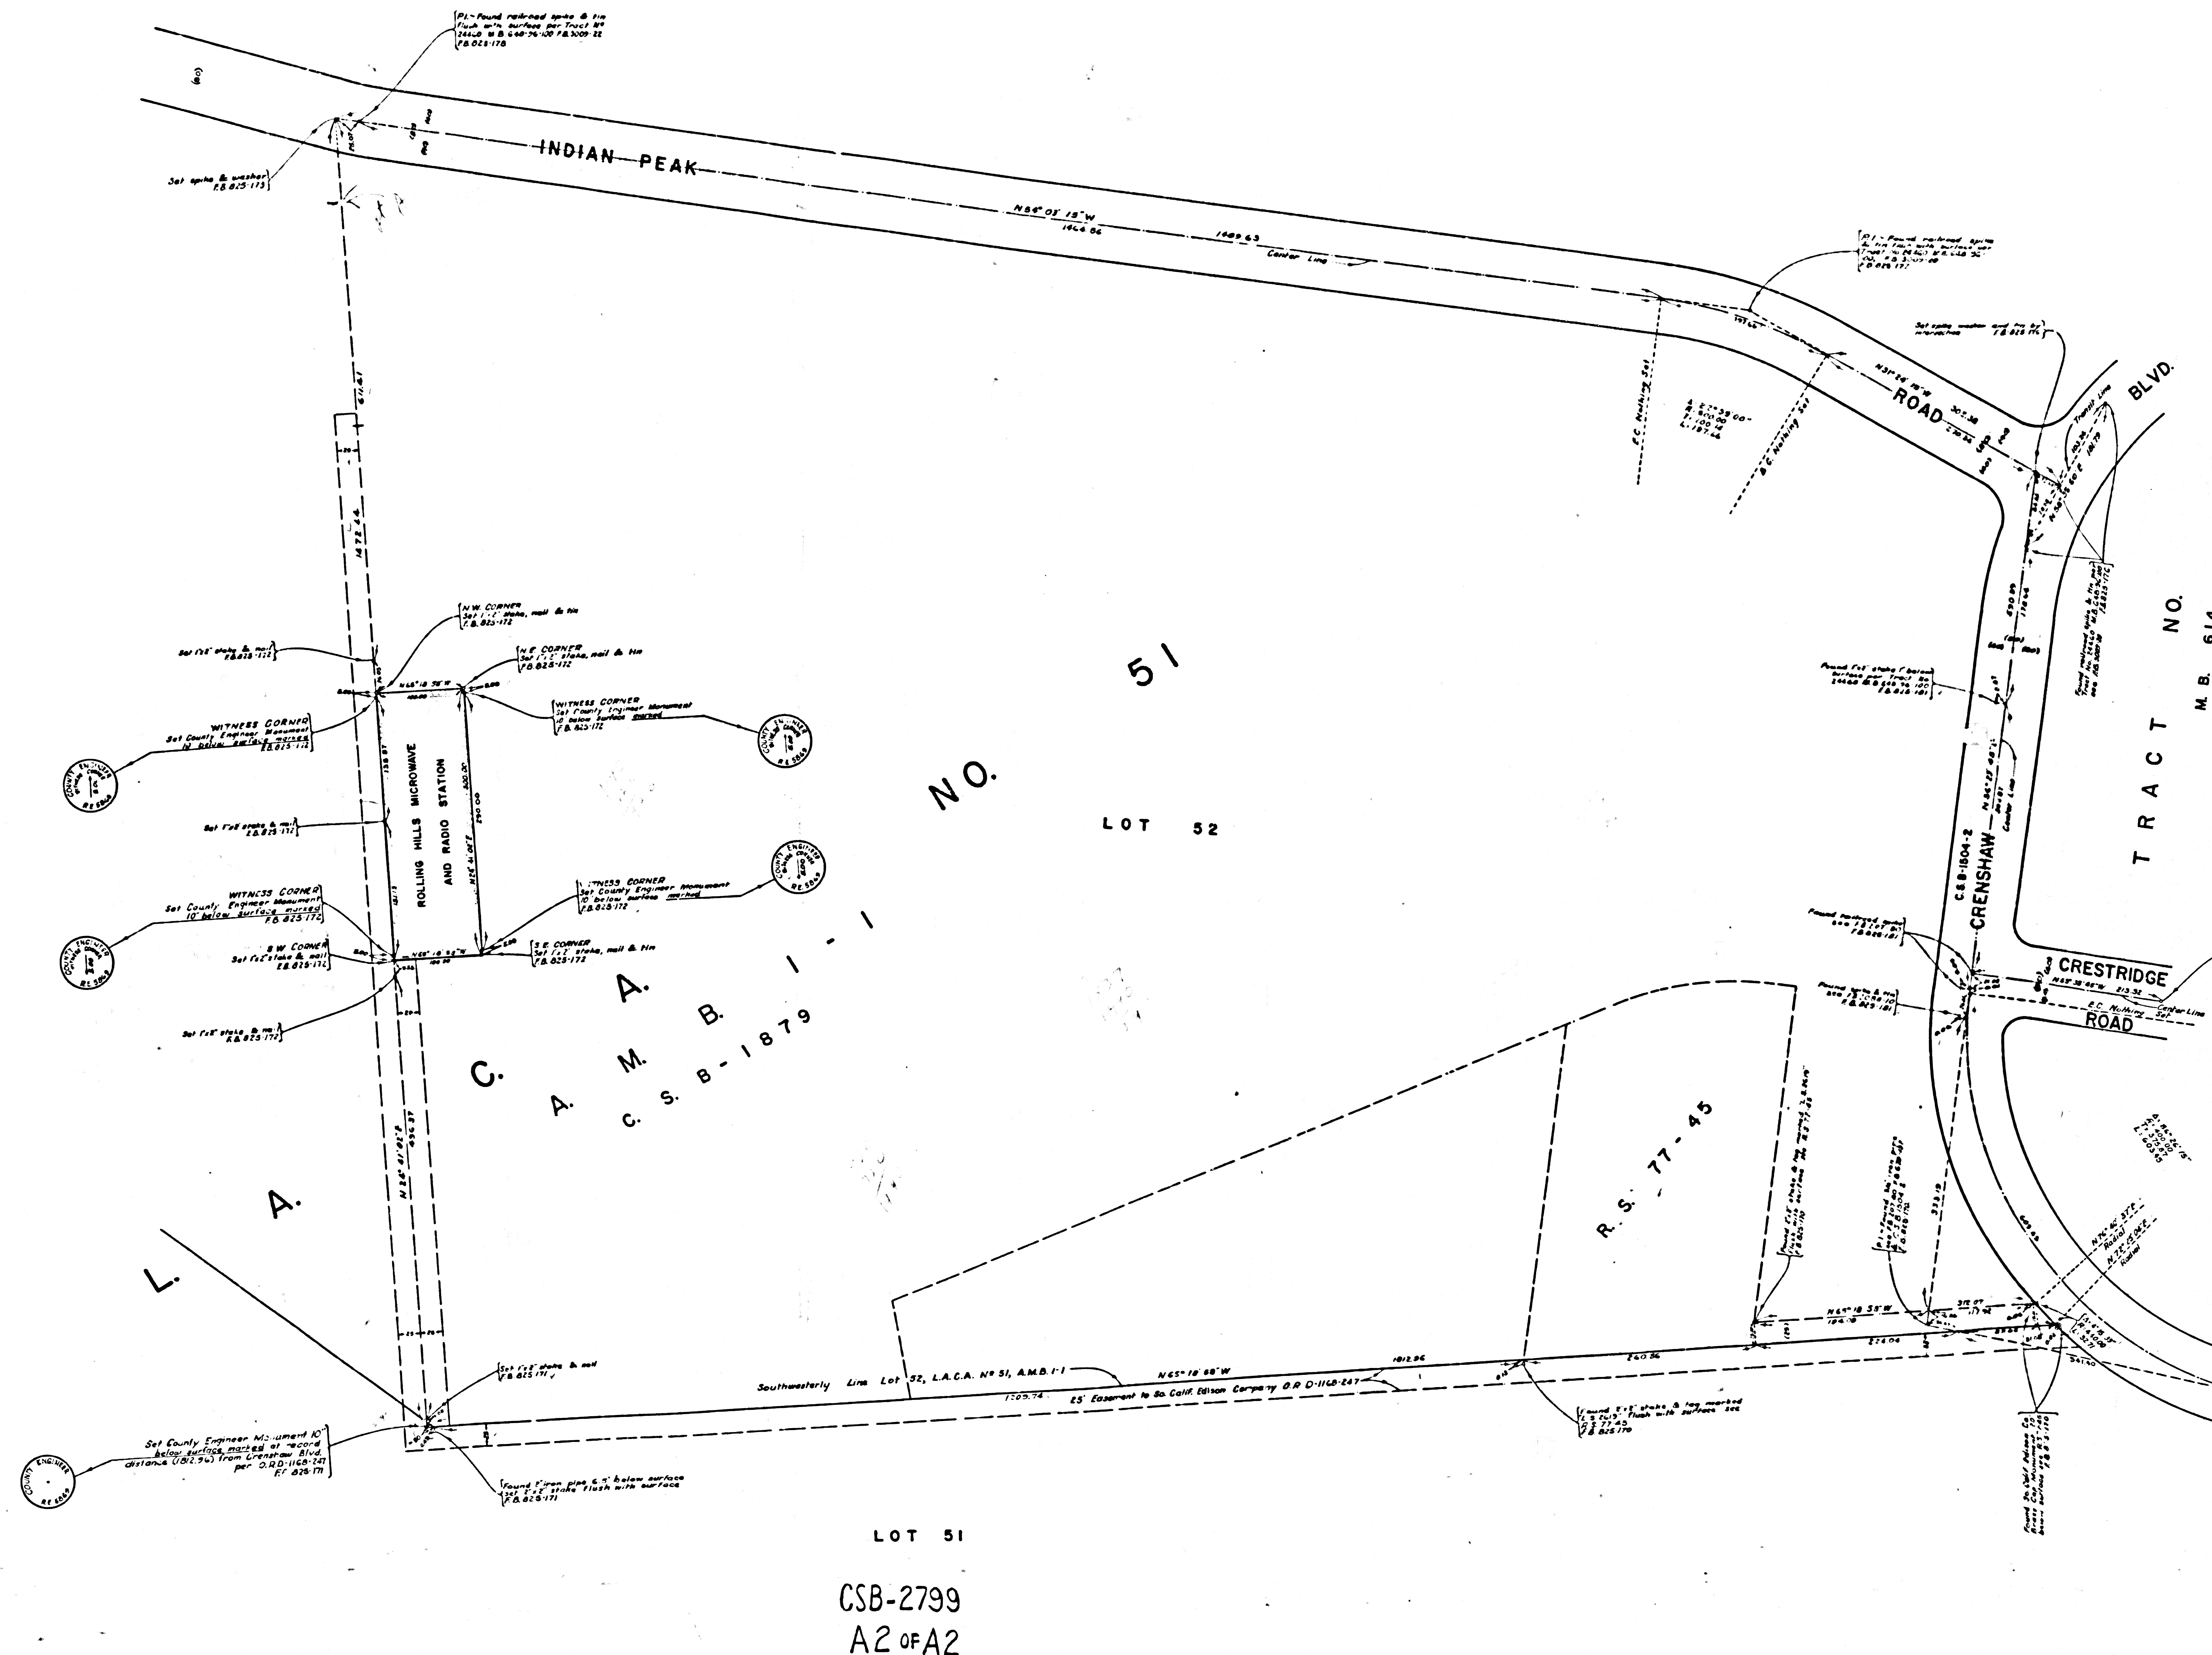

LOT 51

CSB-2799
A2 OF A2

COMPILED BY SURVEYOR Y. T. UOUCO