



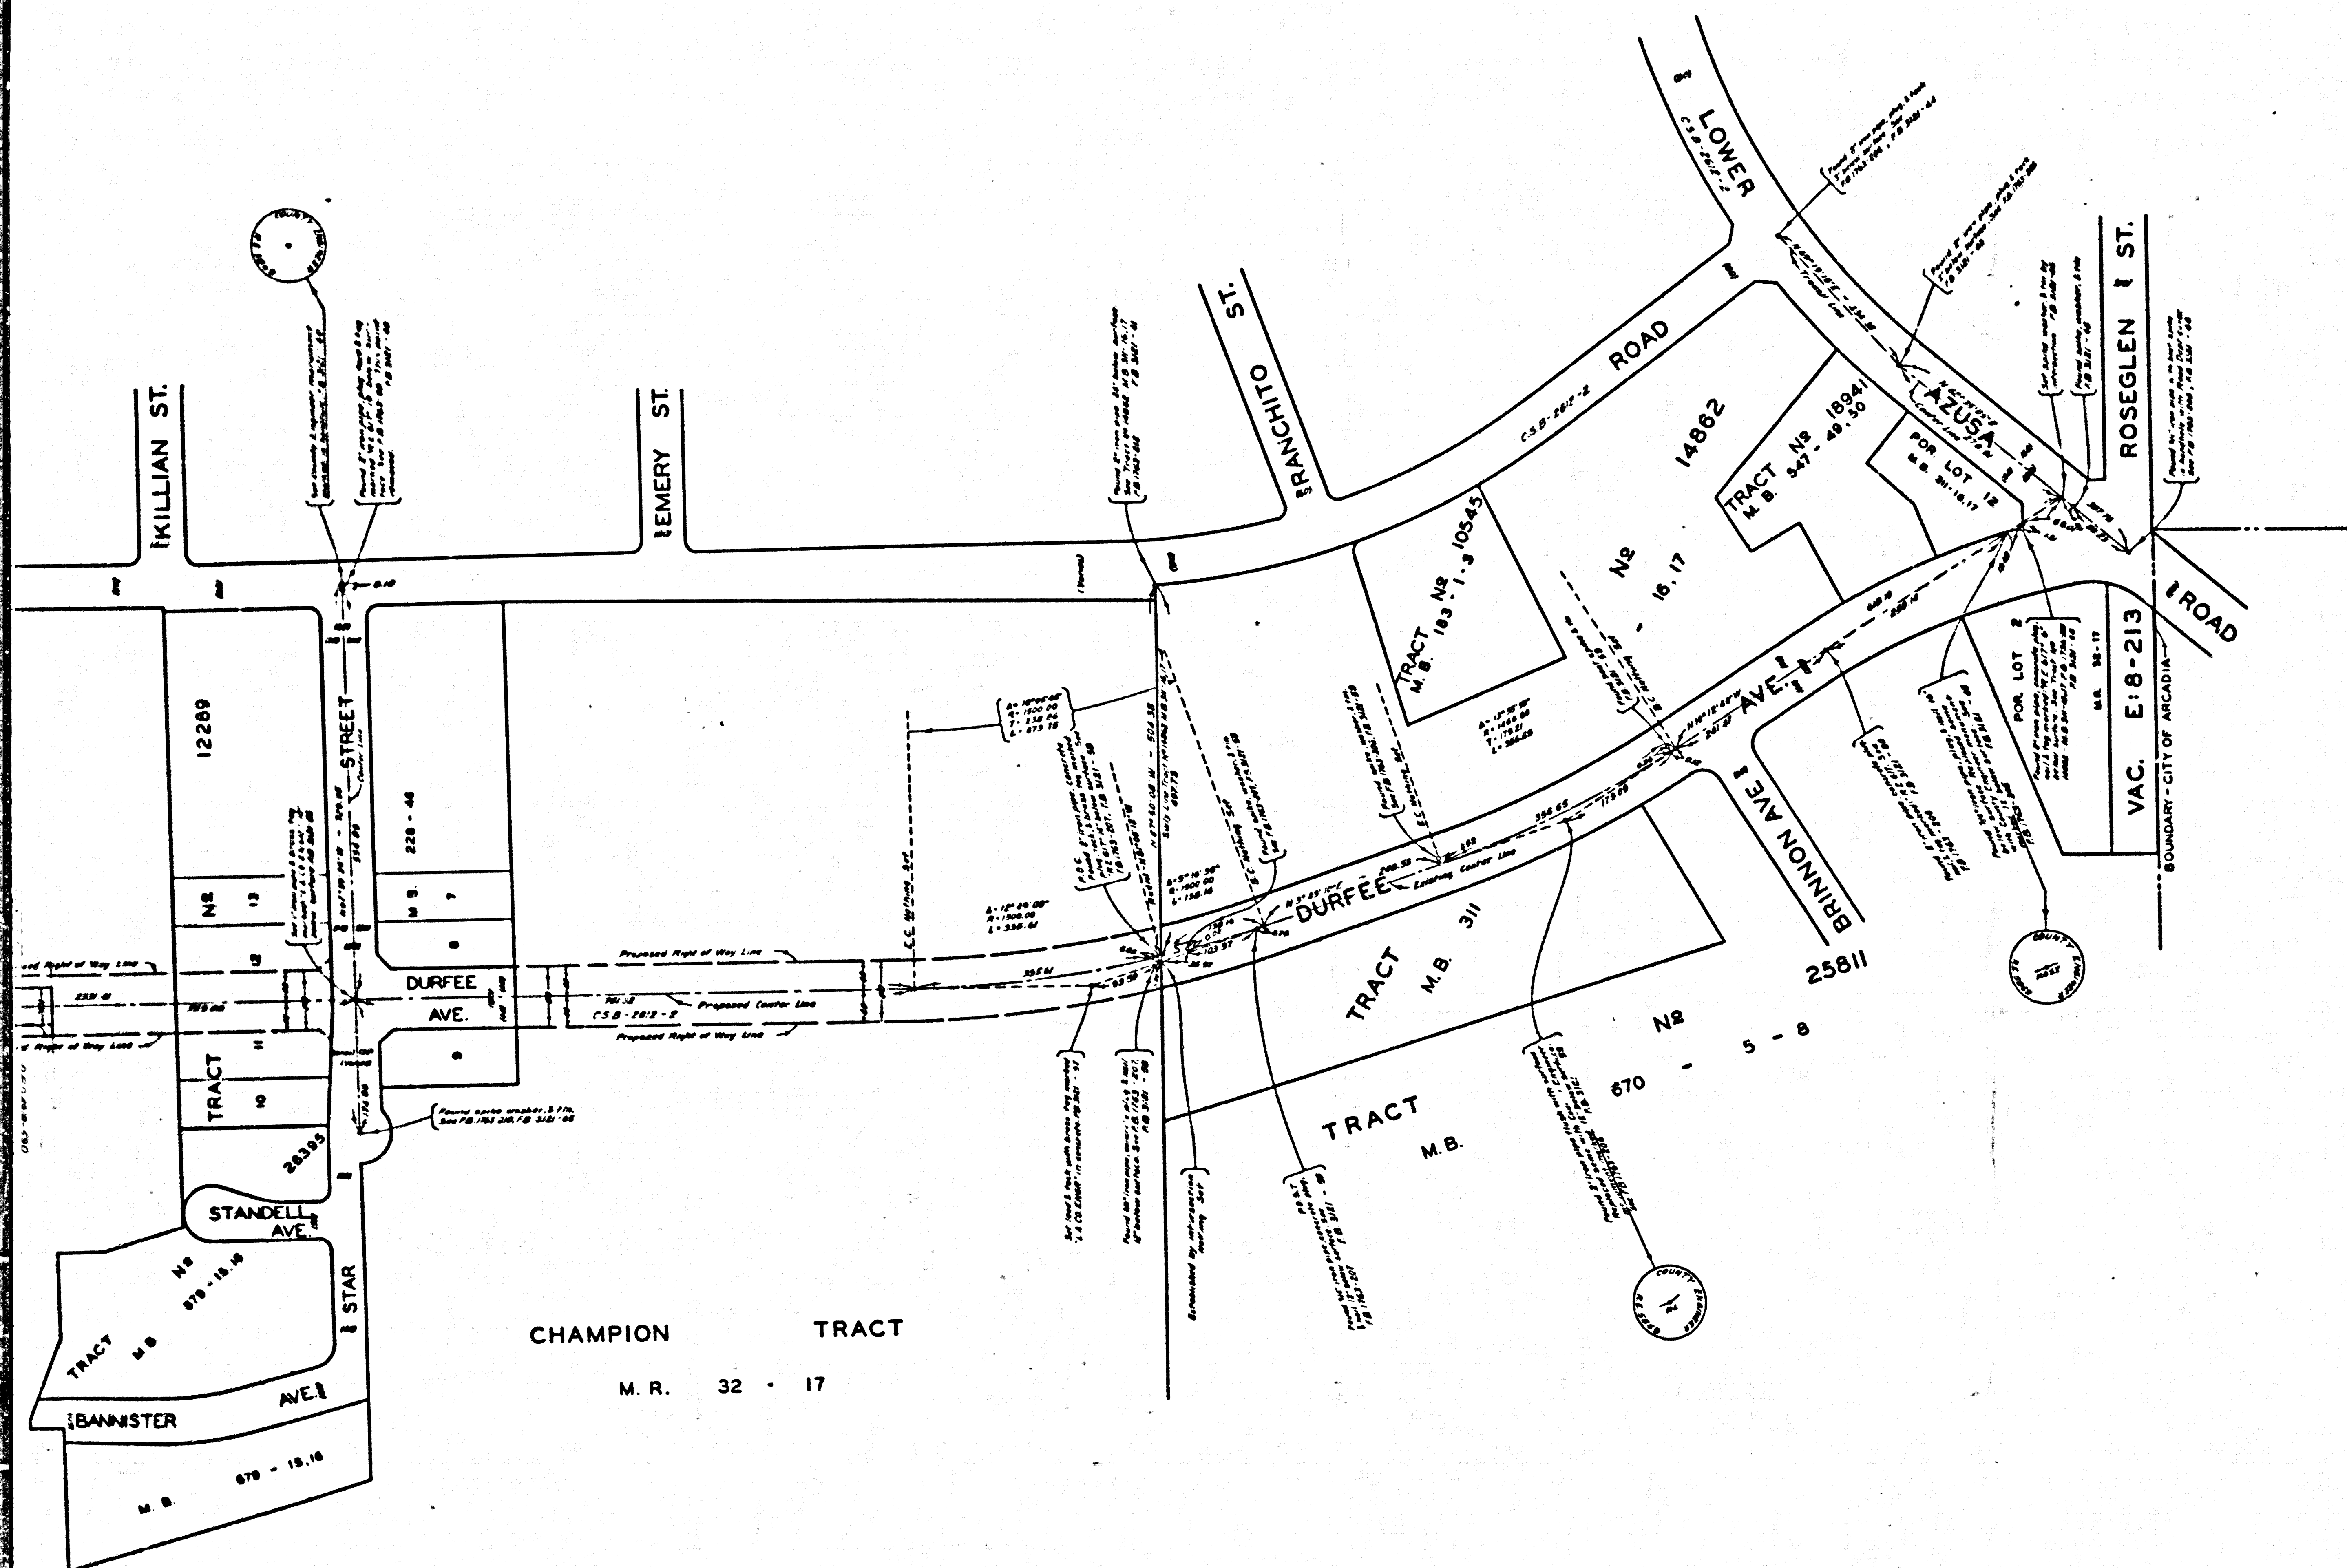

CHAMPION TRACT
M. R. 32 - 17

CSB-2872
A10FA3

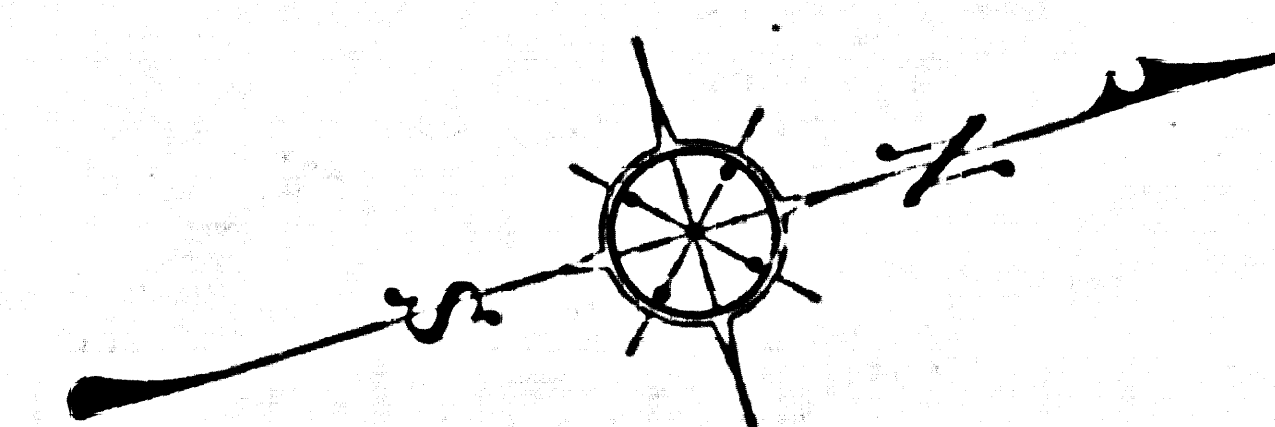

COUNTY OF LOS ANGELES
MAP OF
DURFEE AVENUE
FROM
LOWER AZUSA ROAD
TO
EXLINE STREET
COUNTY SURVEYORS MAP NO. B-2872
SCALE: 1 INCH = 100 FT.

JOB NUMBER 0074.00

JOHN A. LAMBIE - COUNTY ENGINEER
SURVEYED APRIL-AUGUST, 1963


SURVEYED ON REQUEST OF THE REGIONAL
PLANNING COMMISSION UNDER SEC. 79
ORD. 4099, BY LETTER DATED JAN. 23, 1963
AND BY BOARD ORDER DATED DEC. 11, 1961


BEARINGS ARE BASED ON THE CALIFORNIA
COORDINATE SYSTEM ZONE 7 PER SEC. 8609
PUBLIC RESOURCES CODE SEE C.S. 8423

F.B. 3121 - 5 - 68

FIELD WORK BY: D. E. HOLMES
OFFICE WORK BY: H. M. F. DONG
T. M. PALMERI
R. S. DOWNS
CHECKED BY: H. E. AUSTIN

1M 46

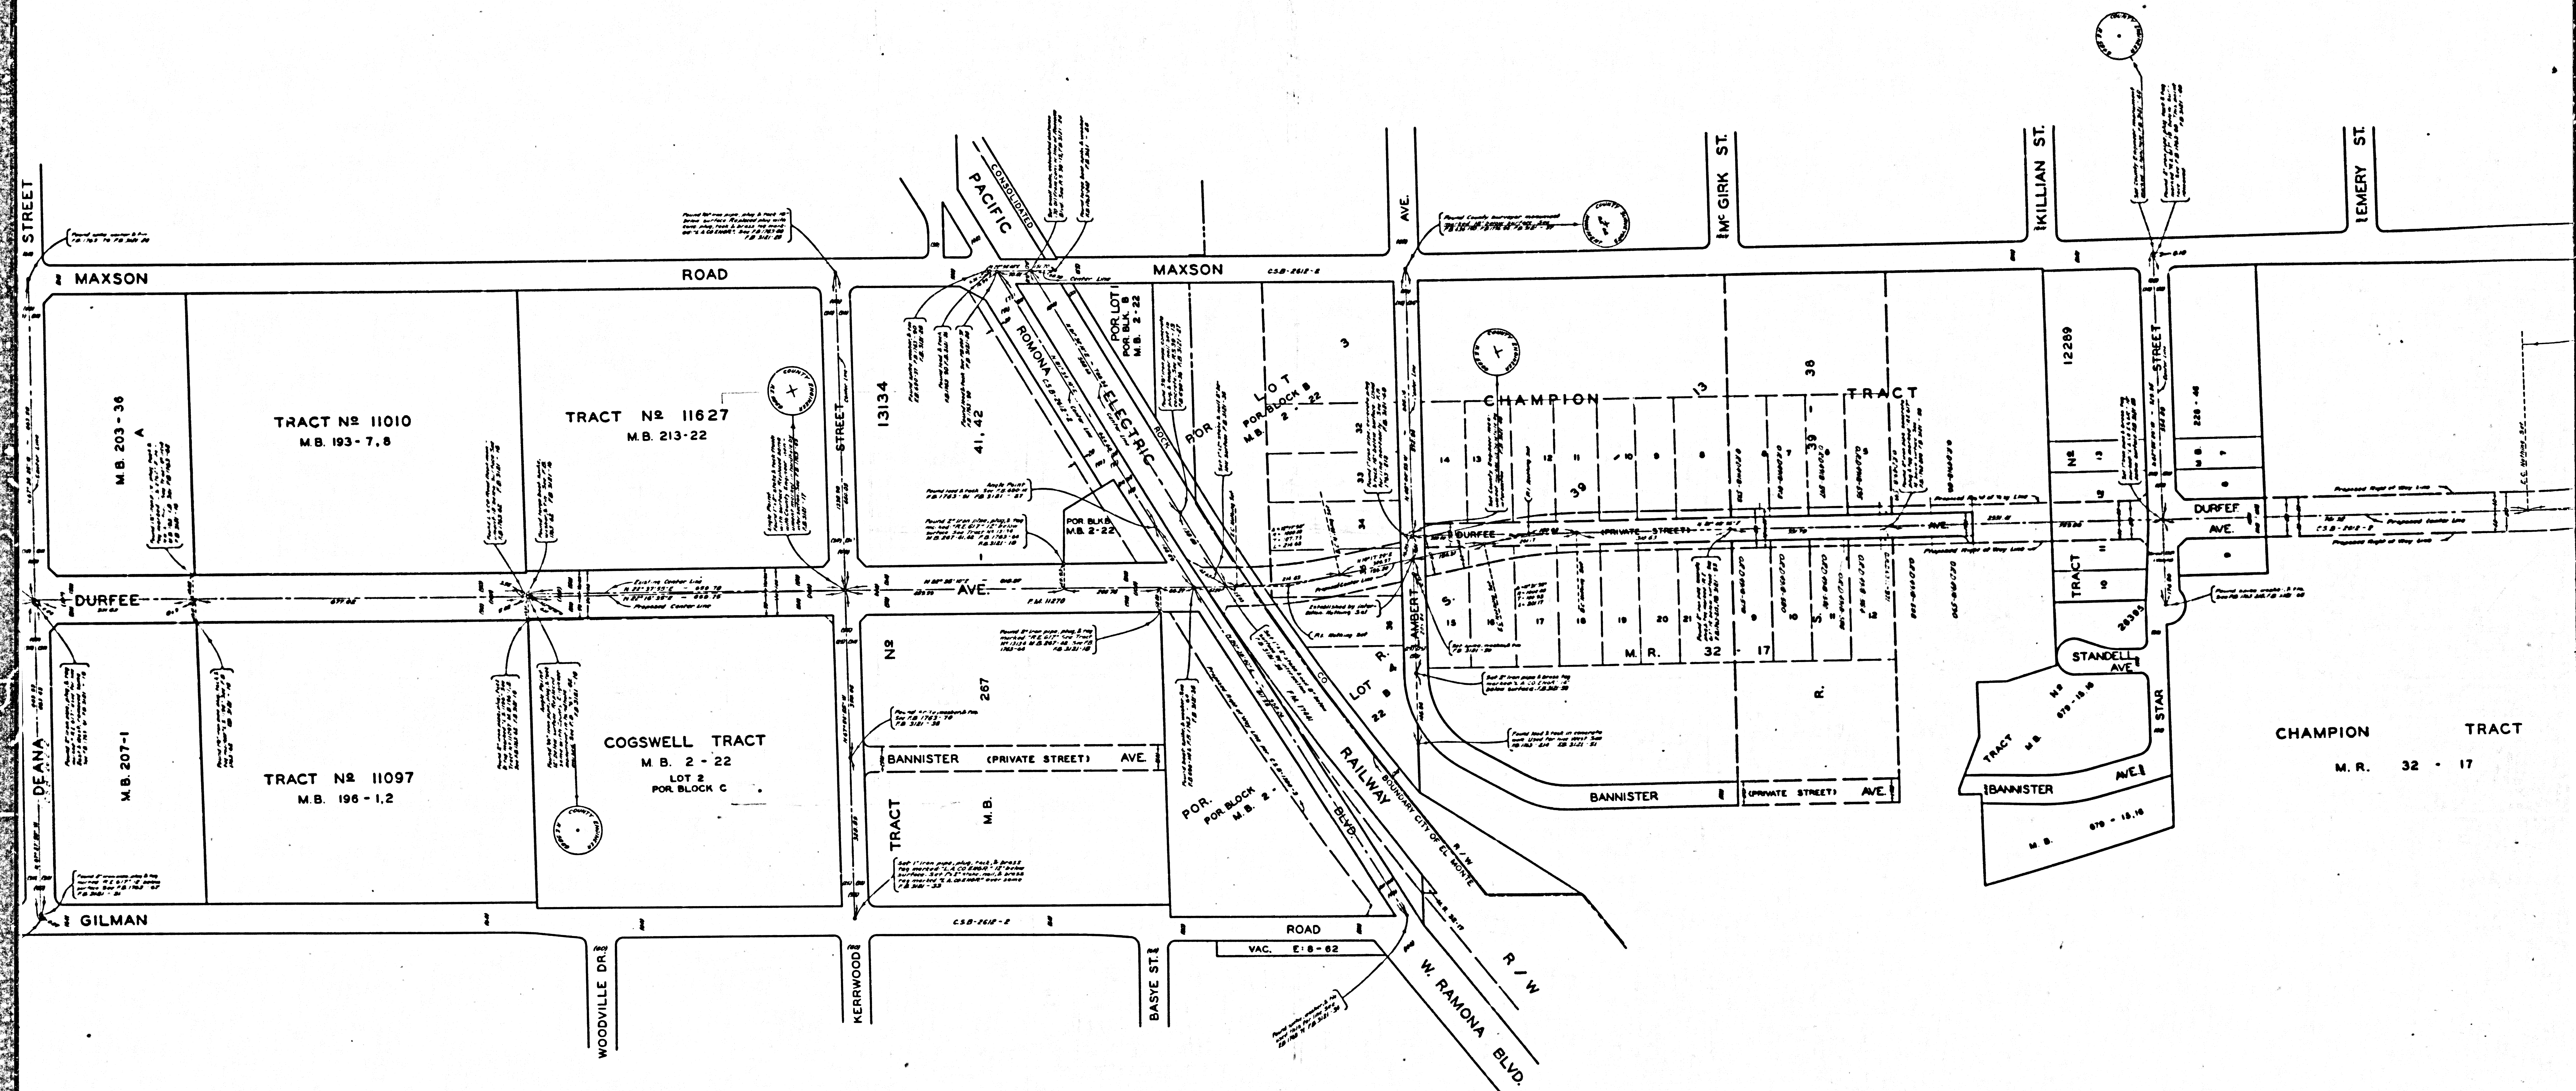

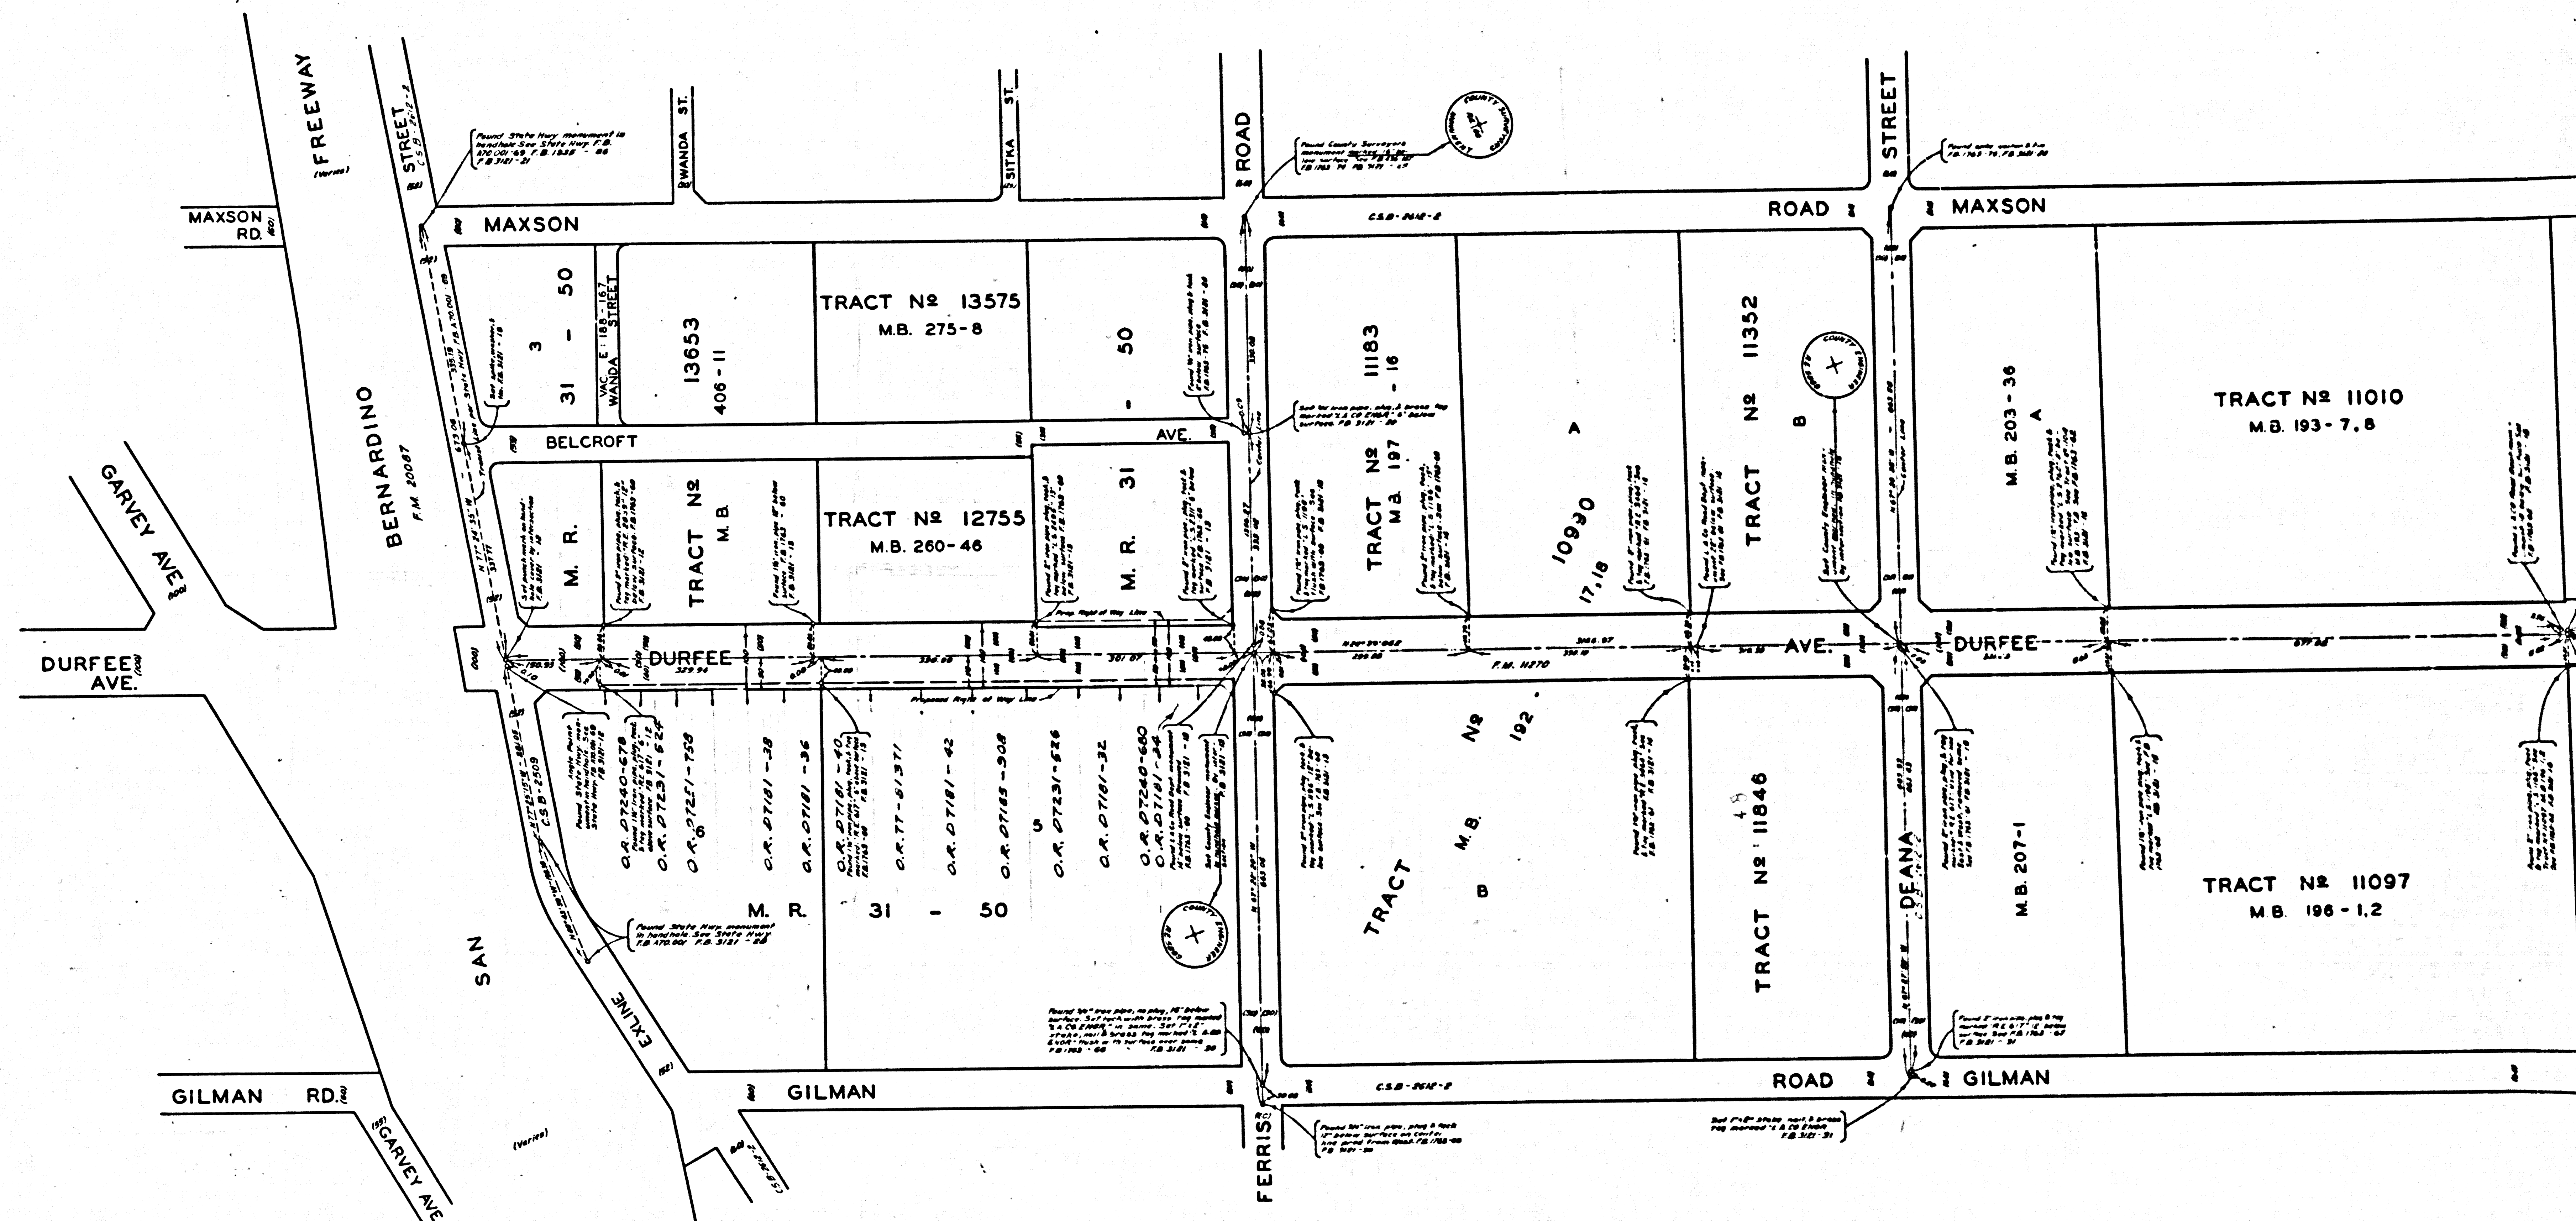

CSB-2872
A30FA3