
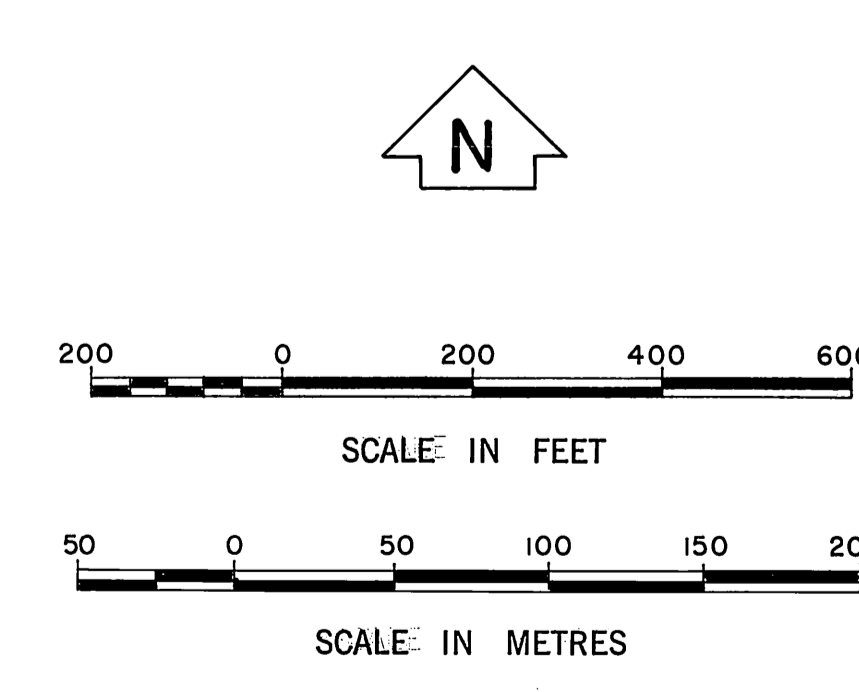
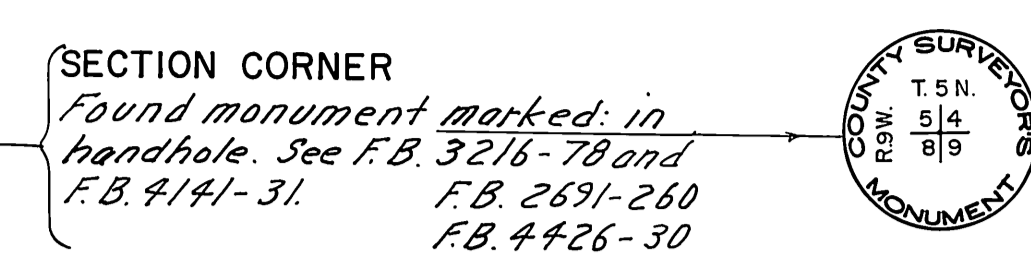



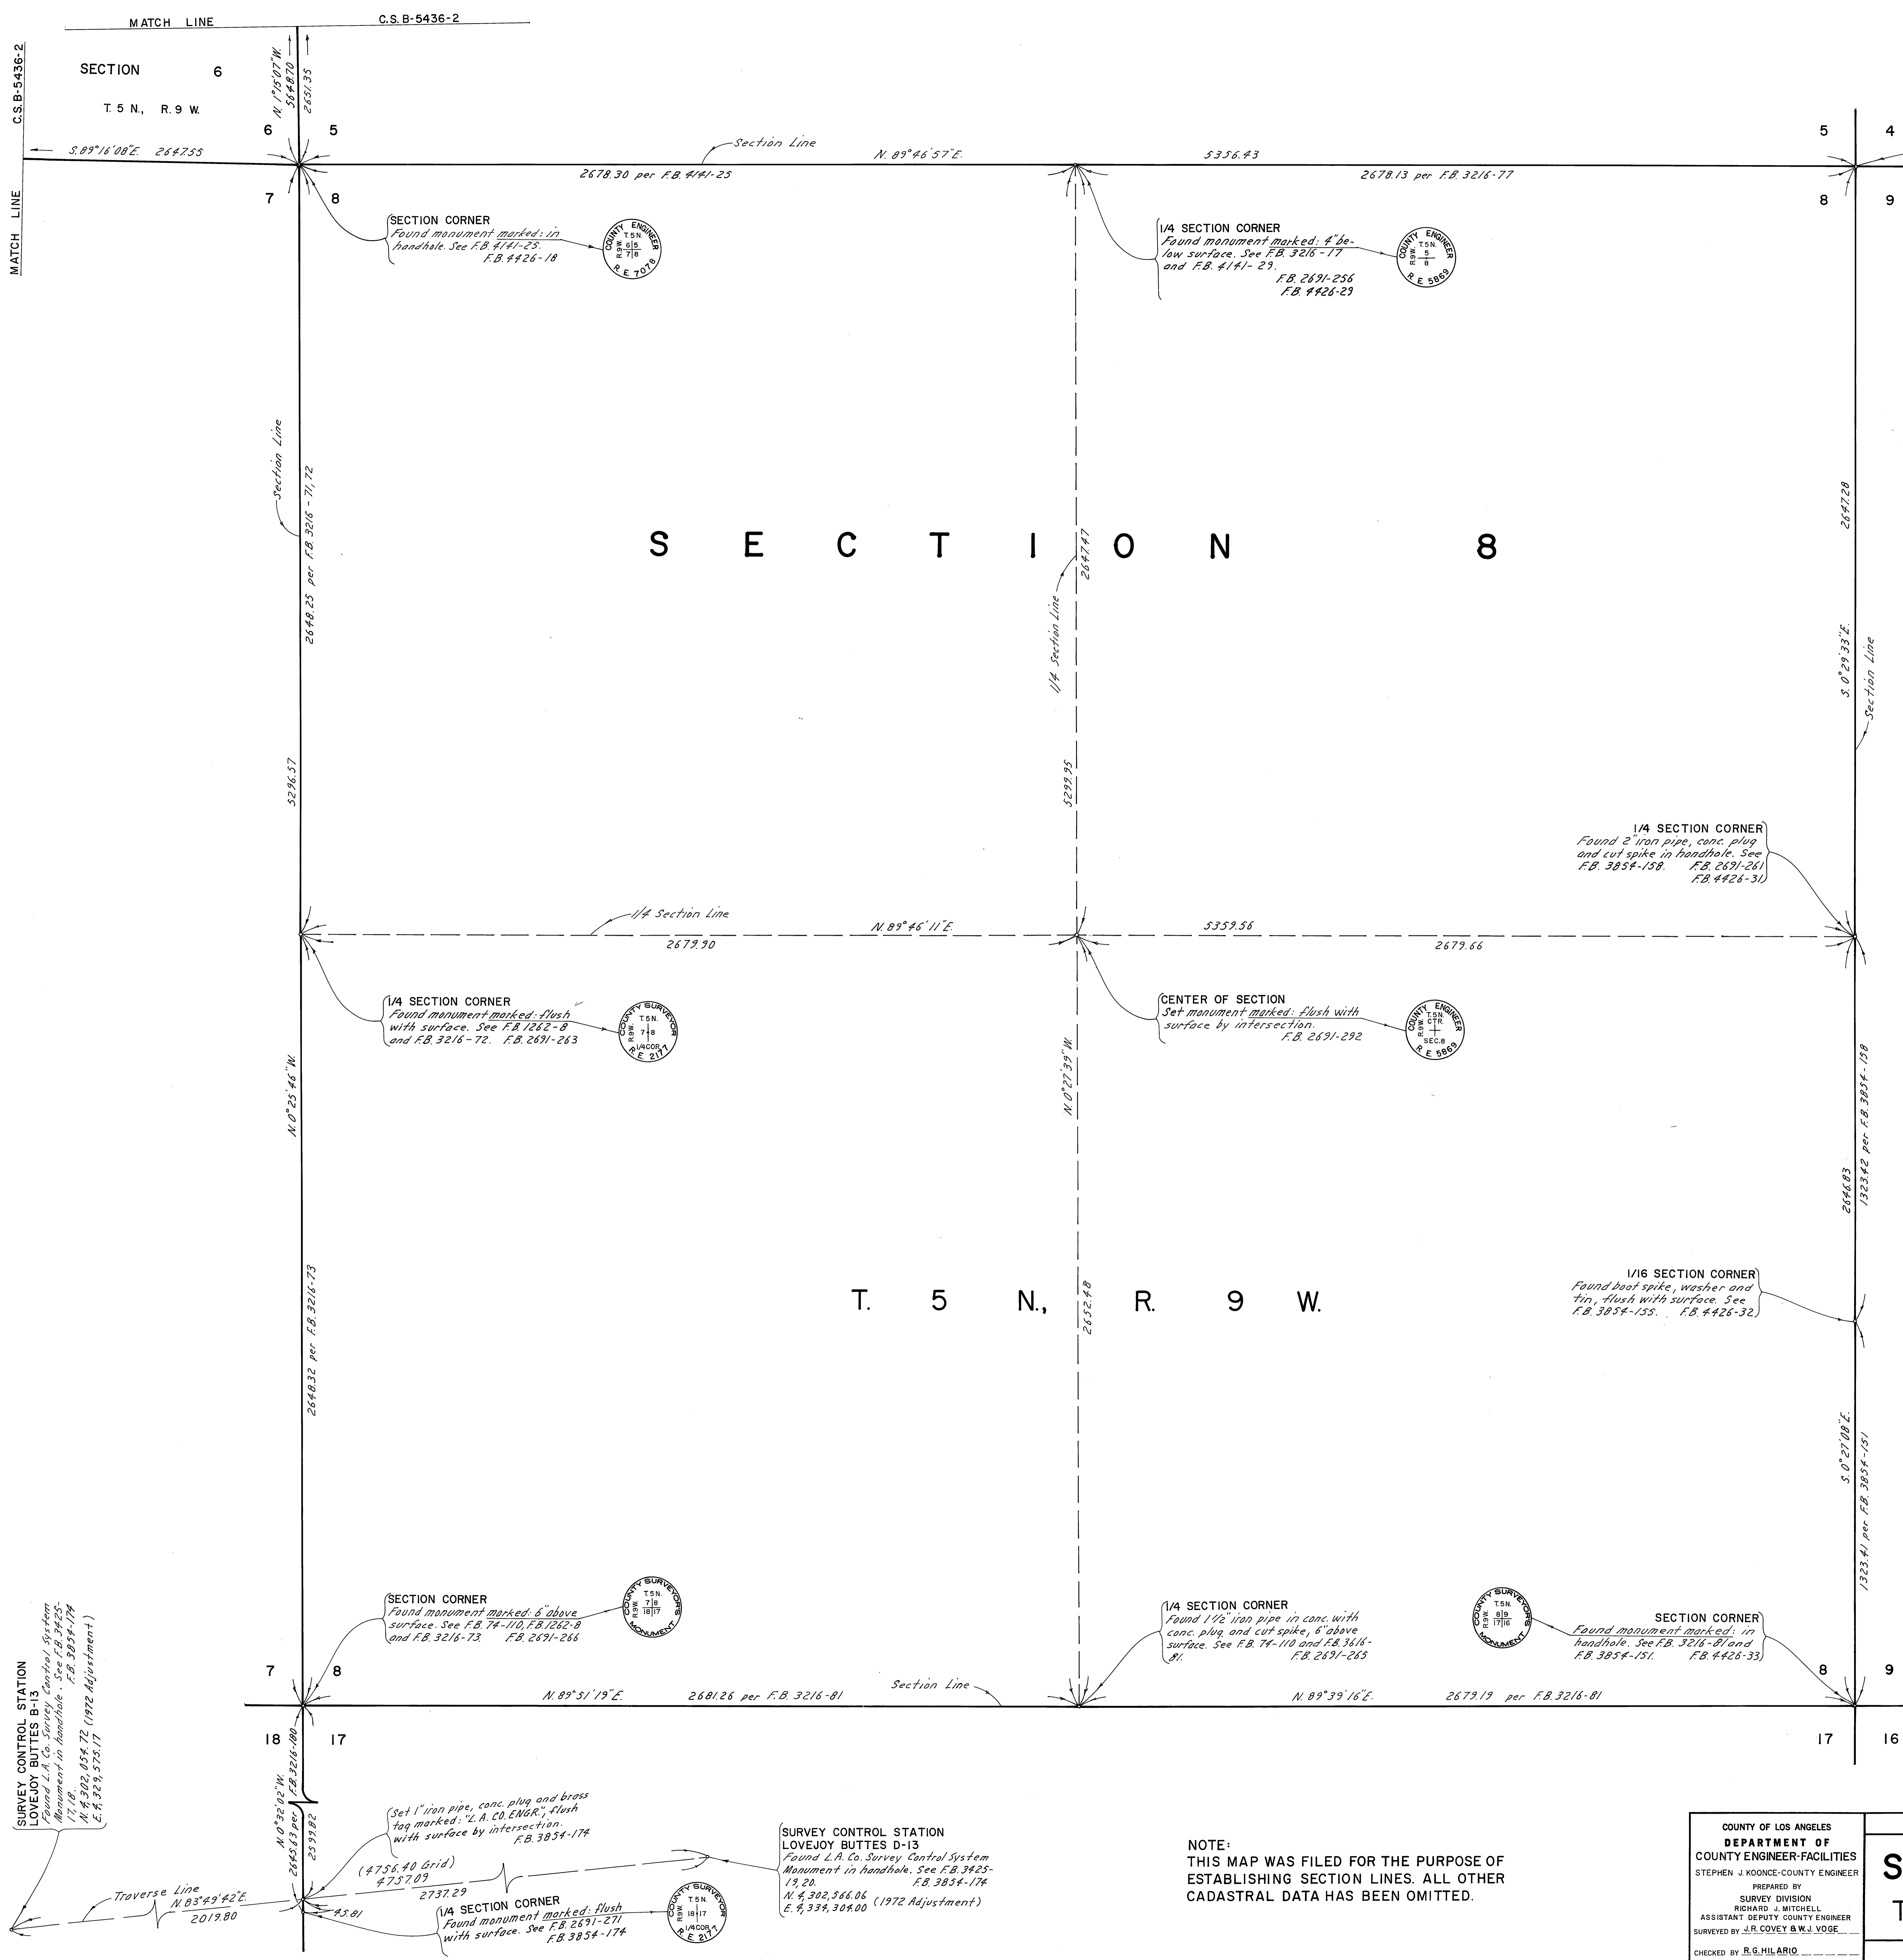



SURVEY CONTROL STATION
LOVEJOY BUTTES B-13


SURVEY CONTROL STATION
LOVEJOY BUTTES D-13



NOTE:
THIS MAP WAS FILED FOR THE PURPOSE OF
ESTABLISHING SECTION LINES. ALL OTHER
CADASTRAL DATA HAS BEEN OMITTED.

COUNTY OF LOS ANGELES DEPARTMENT OF COUNTY ENGINEER-FACILITIES STEPHEN J. KOONCE-COUNTY ENGINEER PREPARED BY SURVEY DIVISION RICHARD J. MITCHELL ASSISTANT DEPUTY COUNTY ENGINEER SURVEYED BY J.R. COVEY & W.J. YOGE CHECKED BY R.G. HILARIO DRAWN BY S. MASUDA	MAP OF SECTIONS 6 & 8 T.5N., R.9W., S.B.M.	COUNTY SURVEYOR'S MAP NO. B-5436 SHEET 1 OF 2 SHEETS FILED: <i>Permit 30, 1982</i> COUNTY ENGINEER SURVEYED: NOV. 1969 DEC. 1981 REFERENCE: F.B. 2691 F.B. 3854 F.B. 4426 JOB NUMBER 022237 INDEX MAP NO. 66	REVISION NO. BY DATE
	BASIS OF BEARINGS CALIFORNIA COORDINATE SYSTEM, ZONE 7		


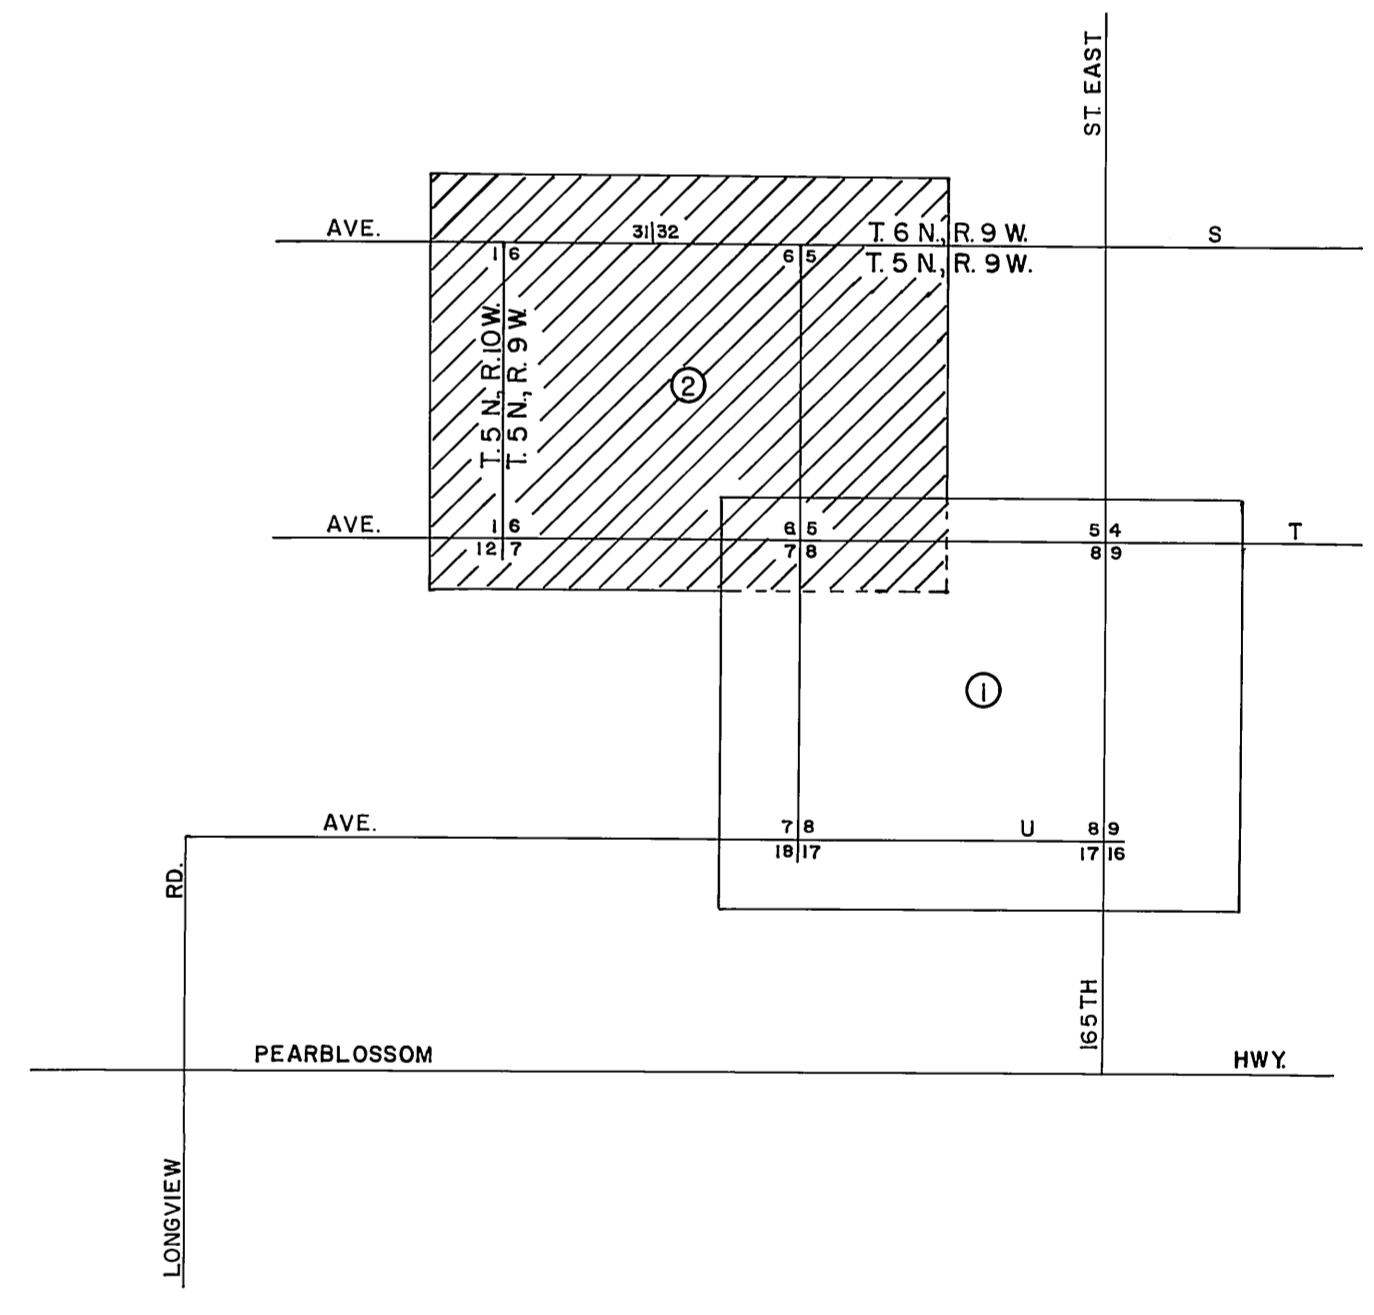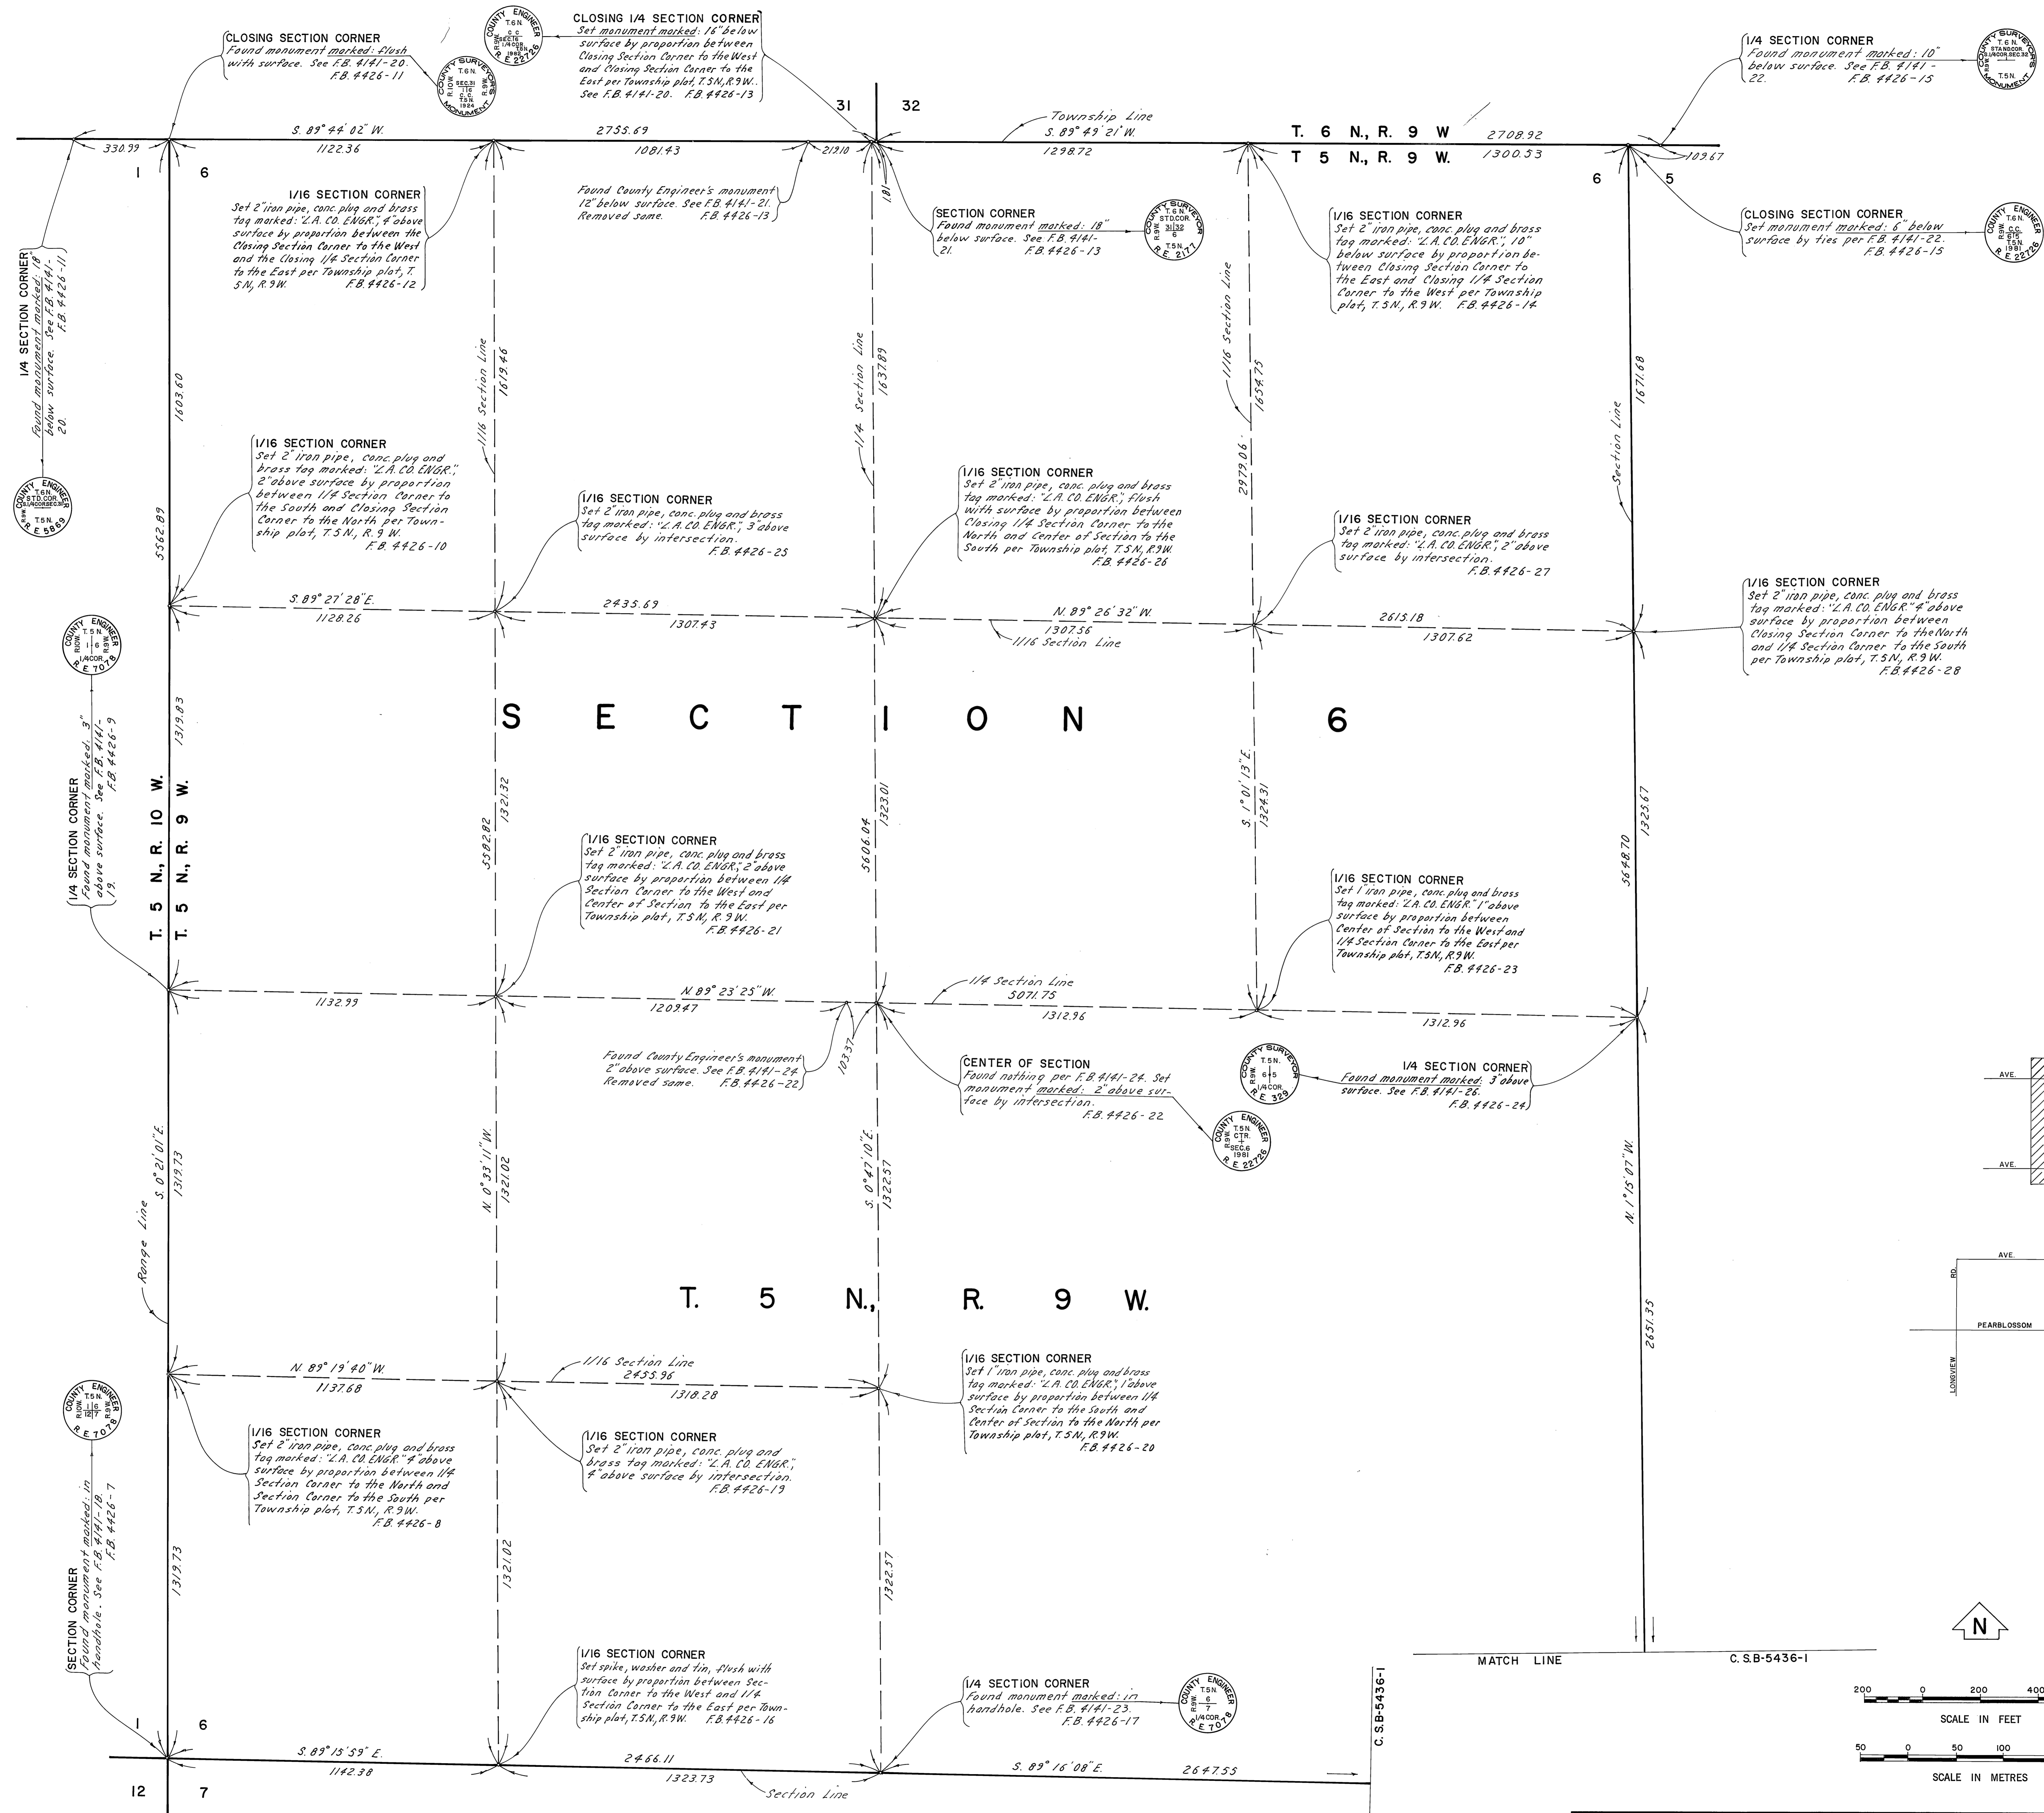

INDEX MAP
NOT TO SCALE

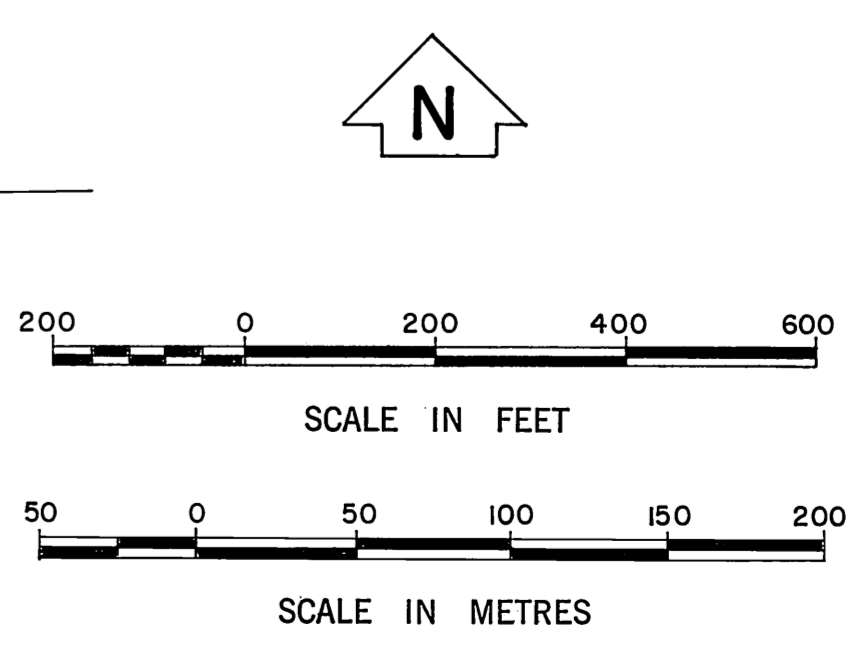

NOTE:
THIS MAP WAS FILED FOR THE PURPOSE OF
ESTABLISHING SECTION LINES. ALL OTHER
CADASTRAL DATA HAS BEEN OMITTED.

COUNTY OF LOS ANGELES DEPARTMENT OF COUNTY ENGINEER-FACILITIES STEPHEN J. KONGCE-COUNTY ENGINEER PREPARED BY SURVEY DIVISION RICHARD J. MITCHELL ASSISTANT DEPUTY COUNTY ENGINEER SURVEYED BY J.R. COVEY & W.J. VOGE CHECKED BY R.G. HILARIO DRAWN BY G. MASUDA	MAP OF SECTIONS 6 & 8 T.5N., R.9W., SB.M.		COUNTY SURVEYOR'S MAP NO. B-5436 SHEET 2 OF 2 SHEETS FILED: <i>Revised 30, 1982</i> <i>R.J. Mitchell</i> DEPUTY SURVEYED NOV. 1969 DEC. 1981 REFERENCE F.B. 2691 F.B. 3854 F.B. 4426 JOB NUMBER 0222.37		REVISION NO. BY DATE	
	BASIS OF BEARINGS CALIFORNIA COORDINATE SYSTEM, ZONE 7			INDEX MAP NO. 66		
	MATCH LINE		C.S.B-5436-1		MATCH LINE	
	MATCH LINE		C.S.B-5436-1		MATCH LINE	