
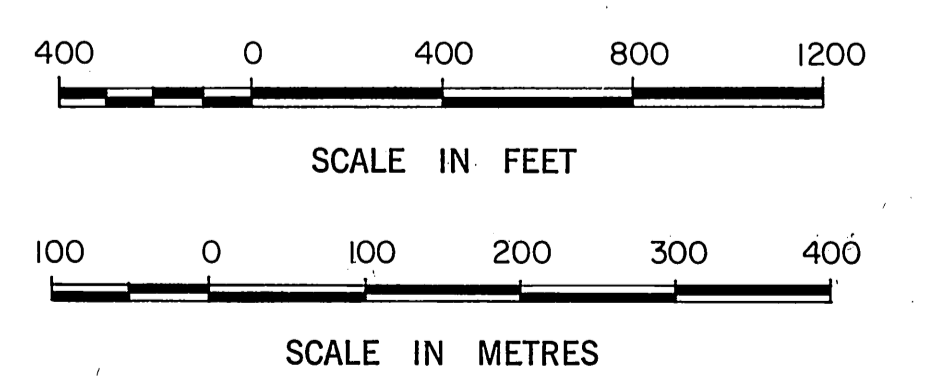
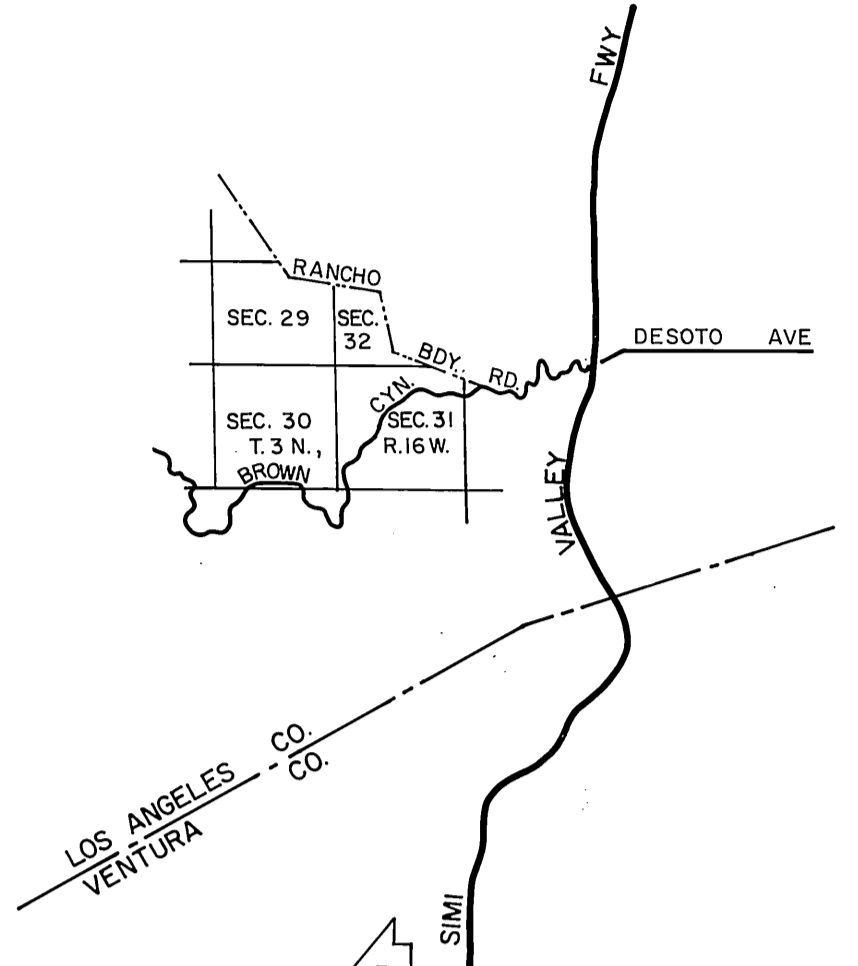


Note: THIS MAP SUPERSEDES C.S.B-5453

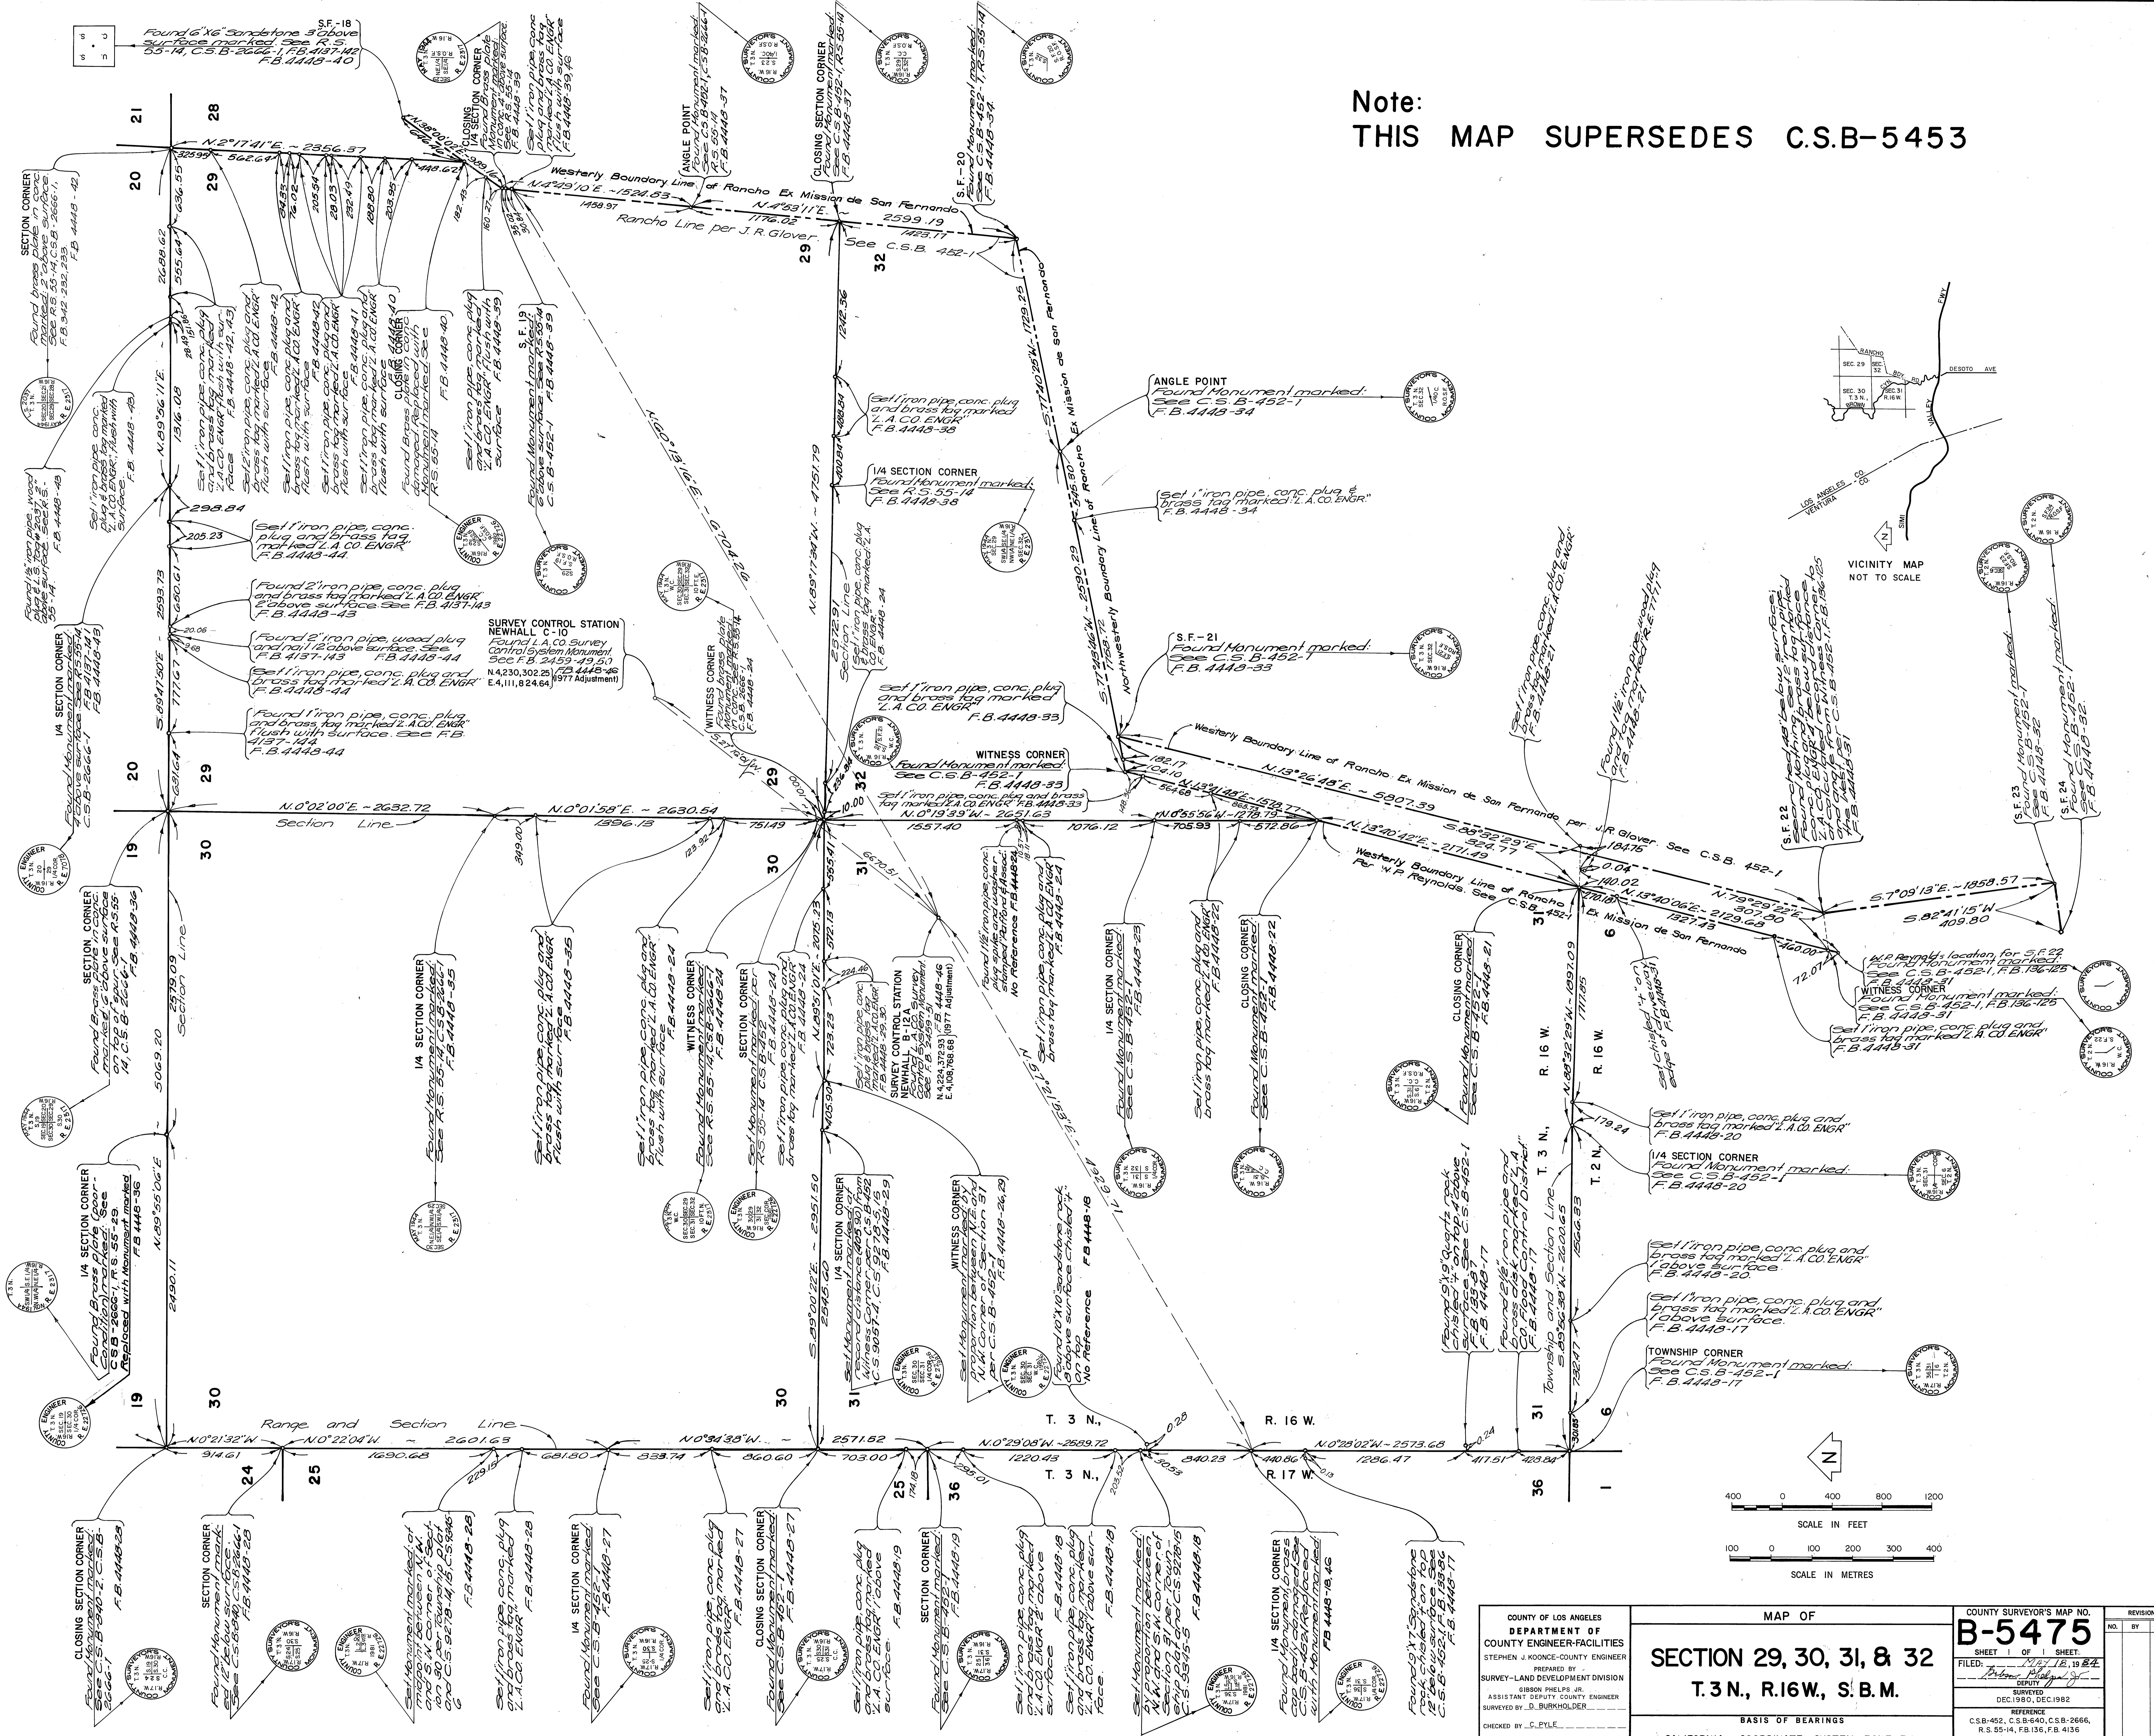

COUNTY OF LOS ANGELES DEPARTMENT OF COUNTY ENGINEER-FACILITIES STEPHEN J. KOONCE-COUNTY ENGINEER SURVEY-LAND DEVELOPMENT DIVISION GIBSON PHELPS JR. ASSISTANT DEPUTY COUNTY ENGINEER SURVEYED BY D. BURKHOLDER		MAP OF SECTION 29, 30, 31, & 32 T. 3 N., R. 16 W., S. B. M.		COUNTY SURVEYOR'S MAP NO. B-5475 SHEET 1 OF 1 SHEET FILED: <i>[Signature]</i> DEC. 1980, DEC. 1982	REVISION NO. BY DATE
CHECKED BY C. PYLE DRAWN BY B. GOINS		BASIS OF BEARINGS CALIFORNIA COORDINATE SYSTEM, ZONE 7		REFERENCE C.S.B-452, C.S.B-440, C.S.B-2666, R.S. 55-14, F.B. 136, F.B. 4136	JOB NUMBER 0208.11
				INDEX MAP NO. 219 - 097	