



PLAT OF A RESURVEY  
 of a portion of  
 Lot 8 Block 17 Hancocks Survey  
 of 35 Acre Donation Lots  
 CITY OF LOS ANGELES STATE OF CALIFORNIA  
 Surveyed August 1893  
 by Valentine J. Rowan  
 LICENSED SURVEYOR

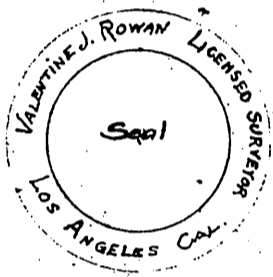

SCALE 50 FEET TO ONE INCH  
 TRUE CURSES  
 ALL DISTANCES NOTED ARE IN FEET  
 BEARINGS CALCULATED FROM BEARING  
 OF FIGUEROA ST.

CITY CENTRE STONE ADAMS ST.

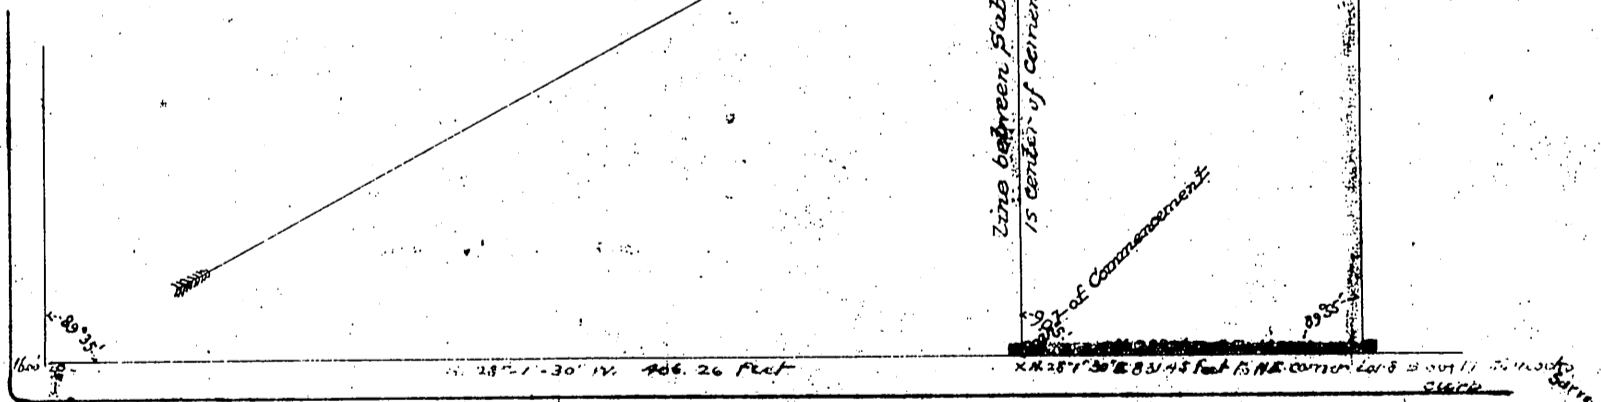

FIGUEROA ST.

Recorded Dec. 9<sup>th</sup> 1893, at 11<sup>24</sup> A.M.

at request of J. S. Slauson.

(scale reduced to 80 ft. per inch)

*Copy of 1897*