

DM 964-233

123


233

*Plat*  
 showing property of  
*Victor Ponet*  
 in Block E  
 FORT HILL TRACT  
 as per Deed from City of  
 Los Angeles to Carlos Cruz  
 Book 11 pg 192

NOTE BY RECORDER  
 Original lines in pencil  
 except the lot shown  
 in red ink & lines therein  
 names & figures in ink

BUENA VISTA STREET 80 ft wide

ROCK STREET 60 ft wide

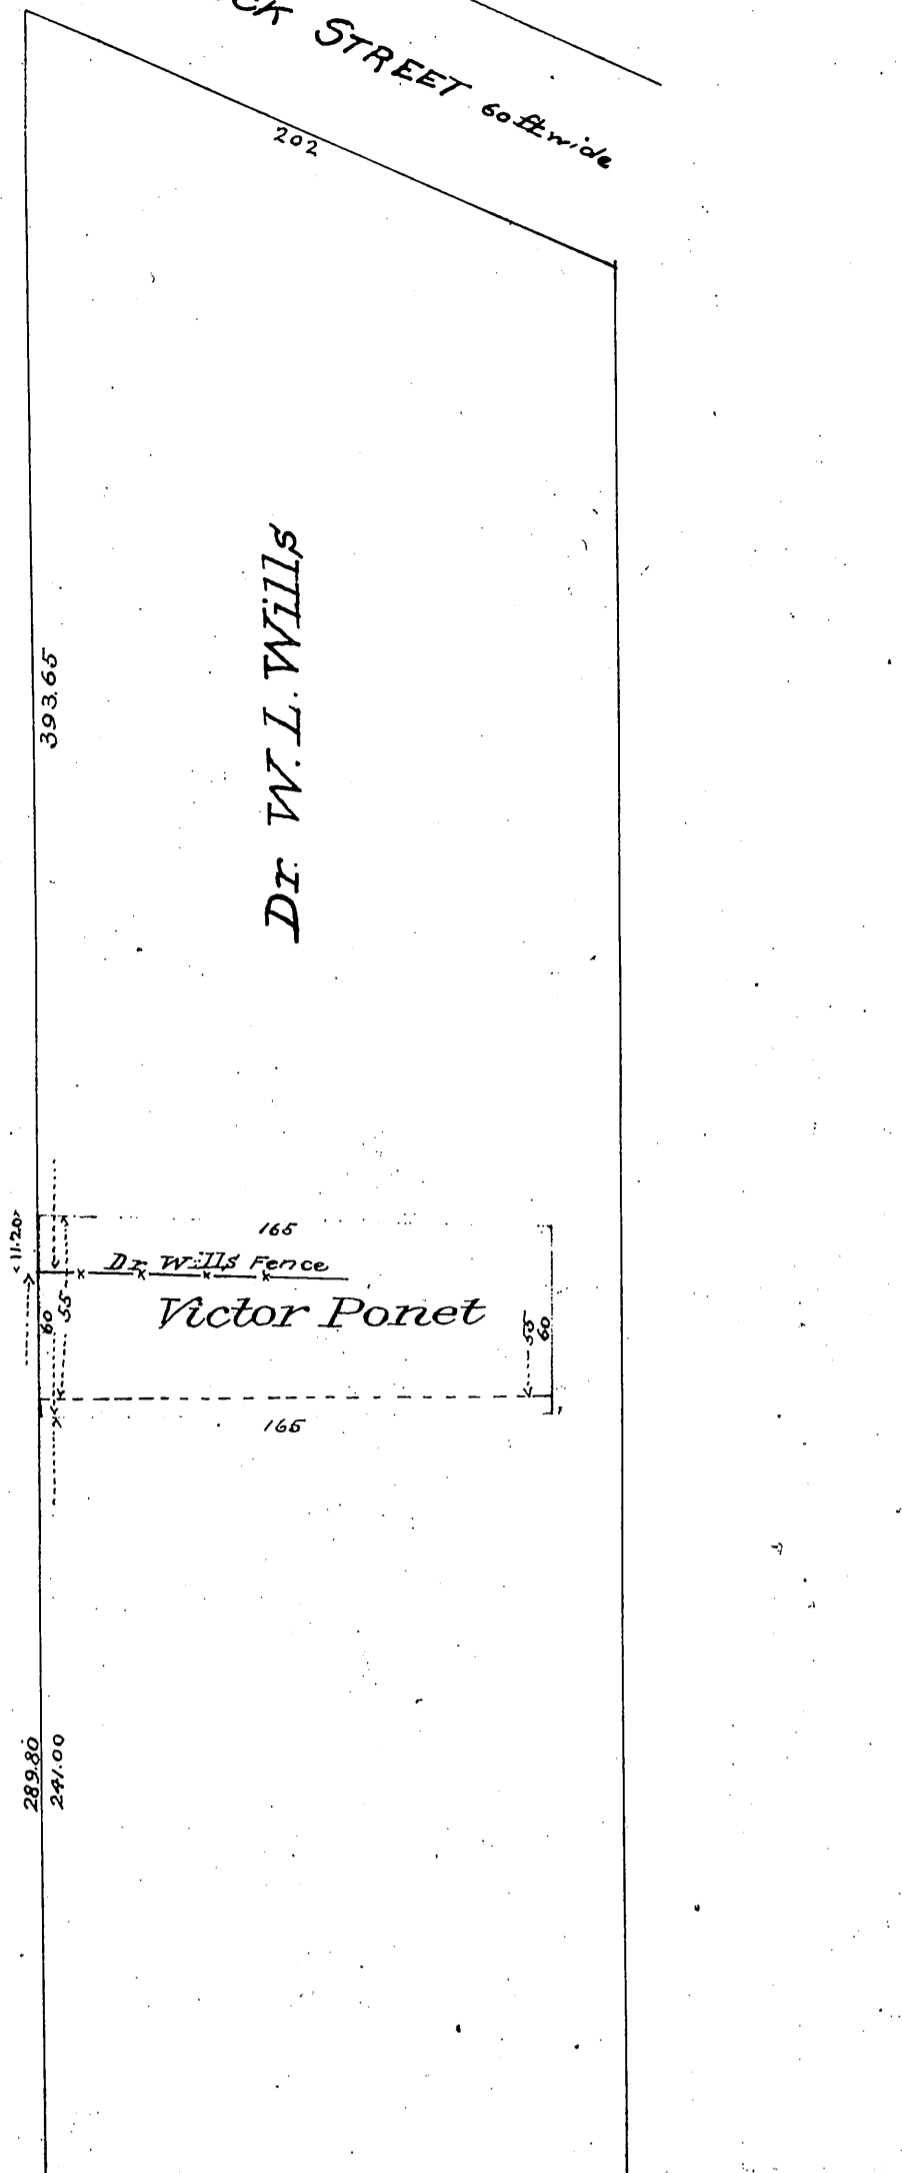

SHORT STREET 60 ft wide

Plffs. Exhibit 3

Filed Sep. 14. 1894

T. H. Ward Clerk

By W. H. Whittemore Deputy

Recorded Oct. 30<sup>th</sup> 1894, at 10<sup>43</sup> AM.

at request of Victor Ponet

21169

Ponet vs. Wills, et al.