


DM 1569-11

4

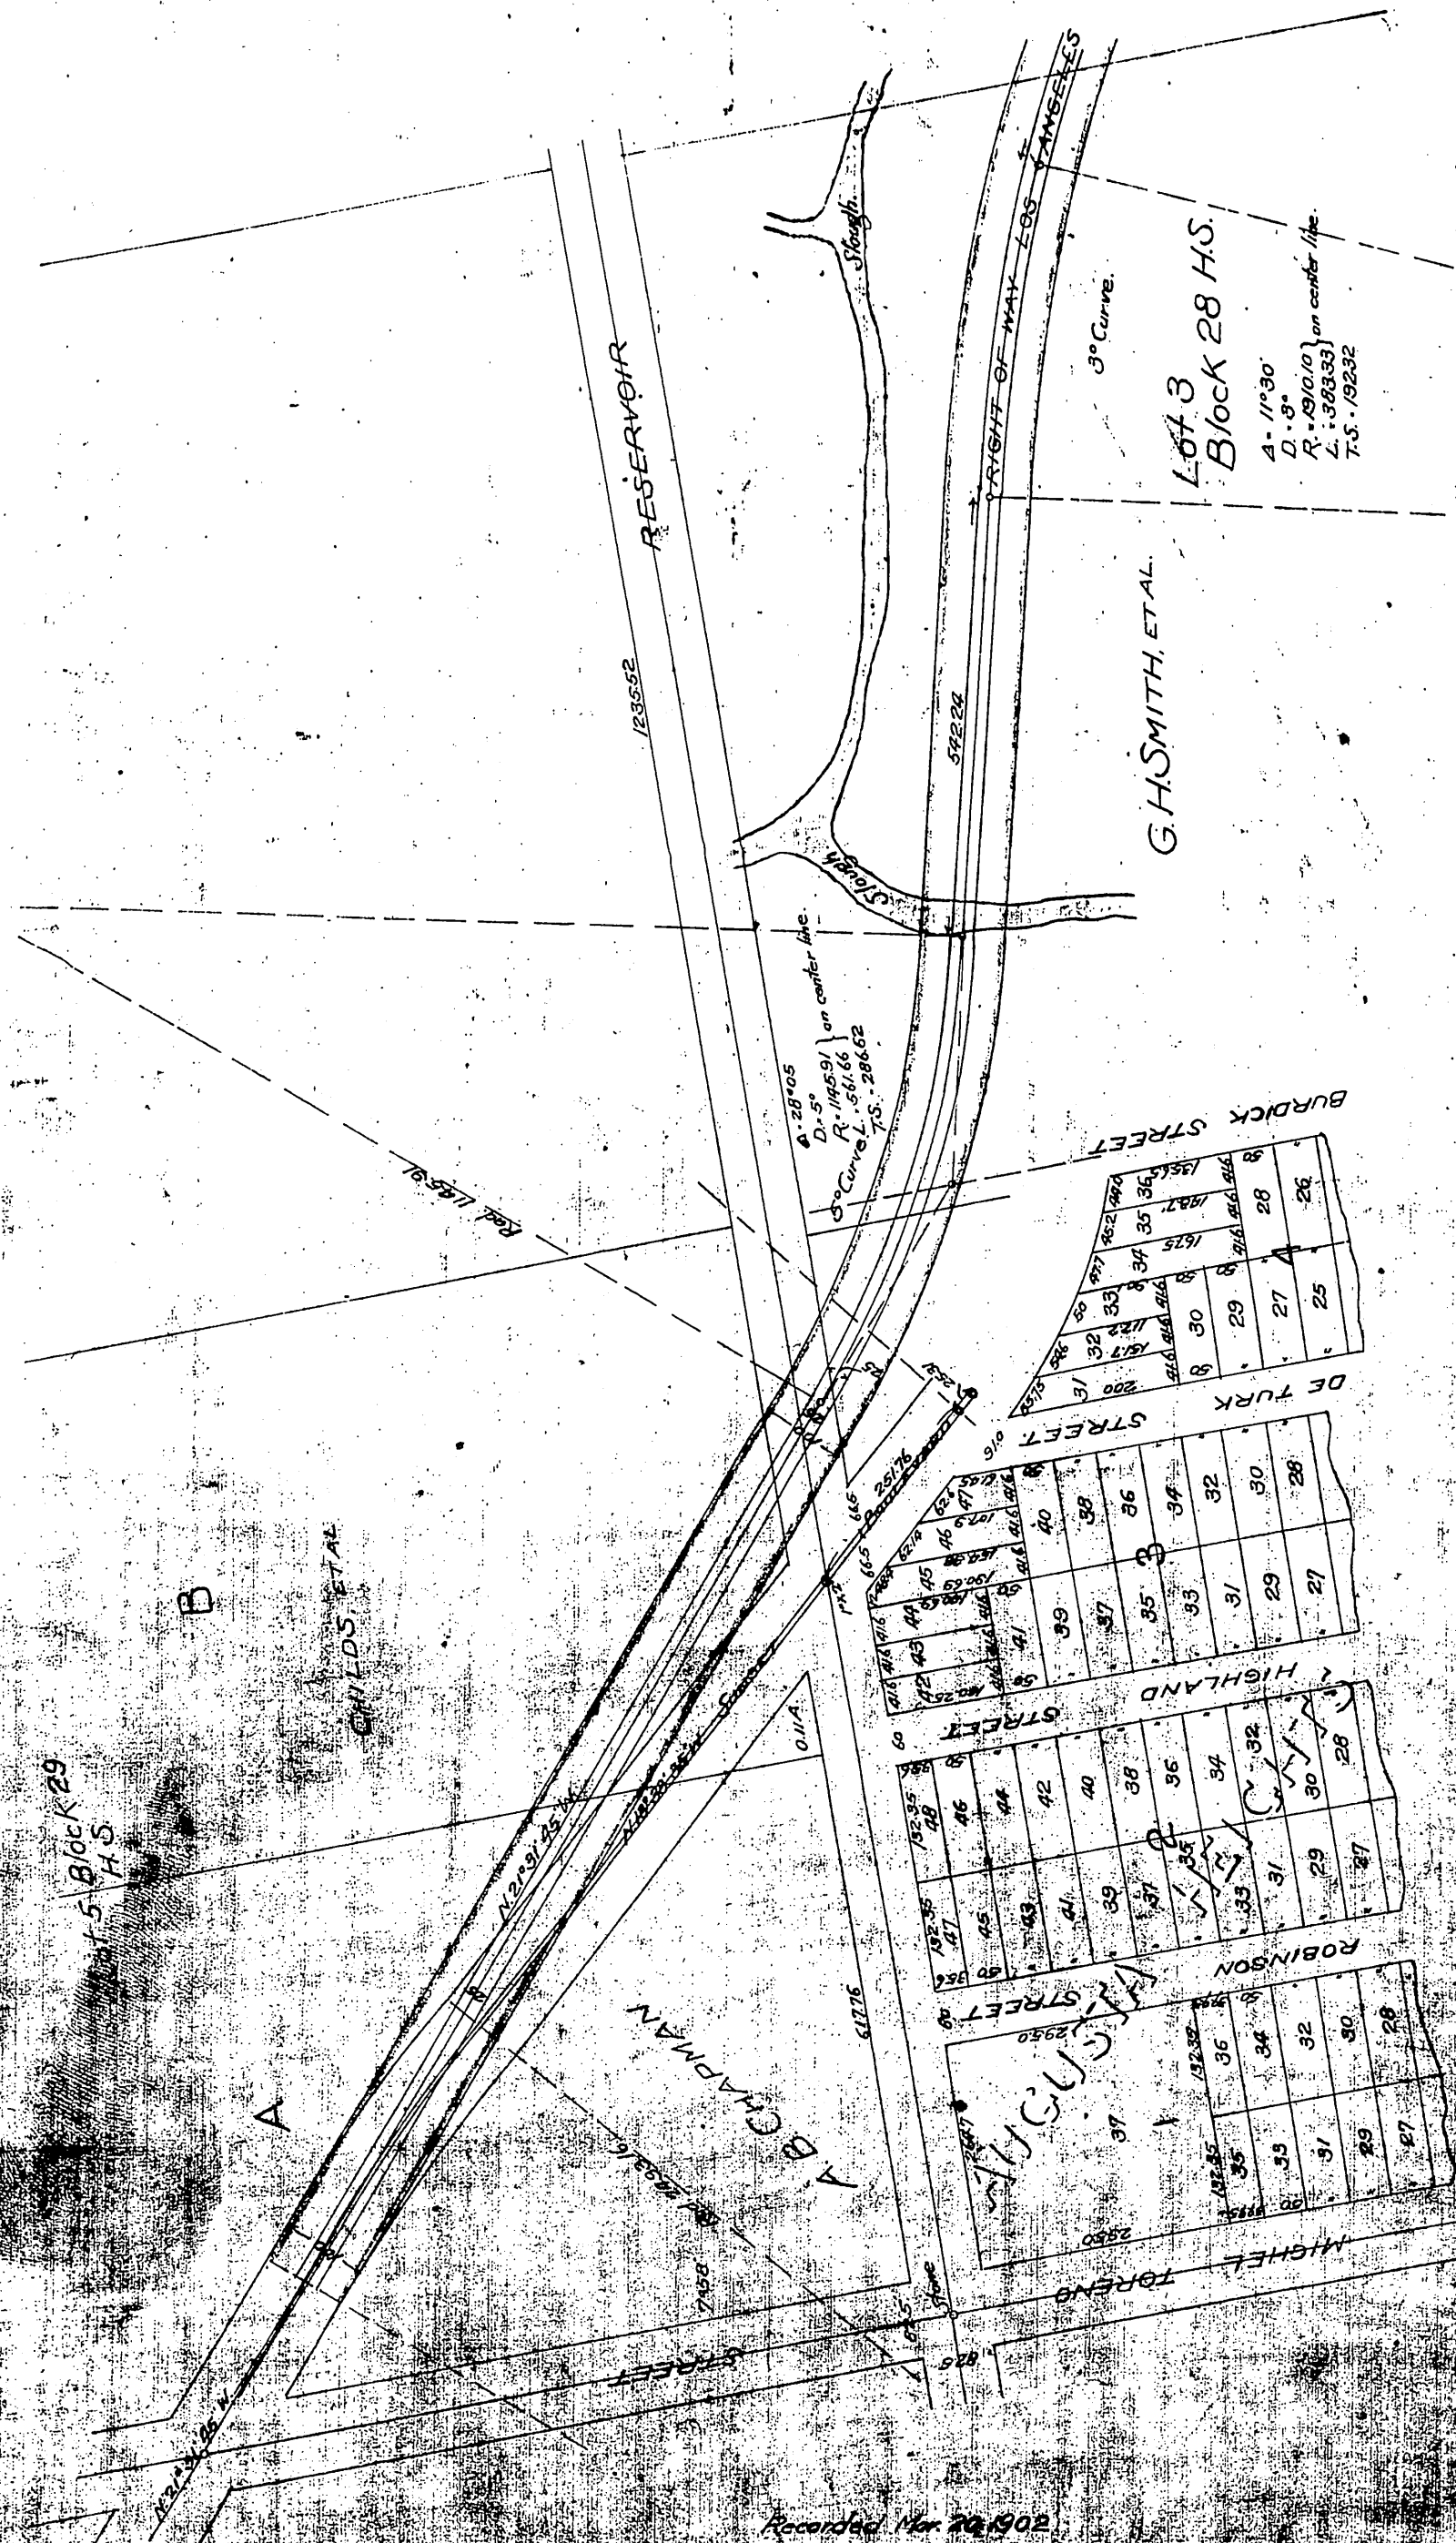

Lot 3
Block 28 HS.
A - 11°30'
D - 8°
R - 1910.10 } on center line
L - 383.33
T.S. - 19232

G. H. SMITH, ET AL.


Recorded Mar 20 1902

DM 1569-11

D-1569