


Map of
 "Pico Street Villa Tract"
 (being subdivision Map of that por-
 tion of Elizabeth Dalton & William Anderes
 and John C. Carpenter allotments
 in Rancho La Cienega, L. A. Co. Cal.
 lying north of center line of Pico Street
 as defined by present lines of possession.)

Surveyed Jan. 1902 by E.T. Wright.
 Scale 300 ft. to 1 inch.
 (Scale reduced to 500 ft. to 1 inch.)

Agreement as to lines and
 quit claim to all property
 not included in parcels in-
 dicated by owner's name,
 between:-

- Sarah C. Rounds
- Wm. Anderes
- S. C. Olmsted
- H. F. Torross
- W. J. Wilson
- H. R. Wheat
- Roch Courreges

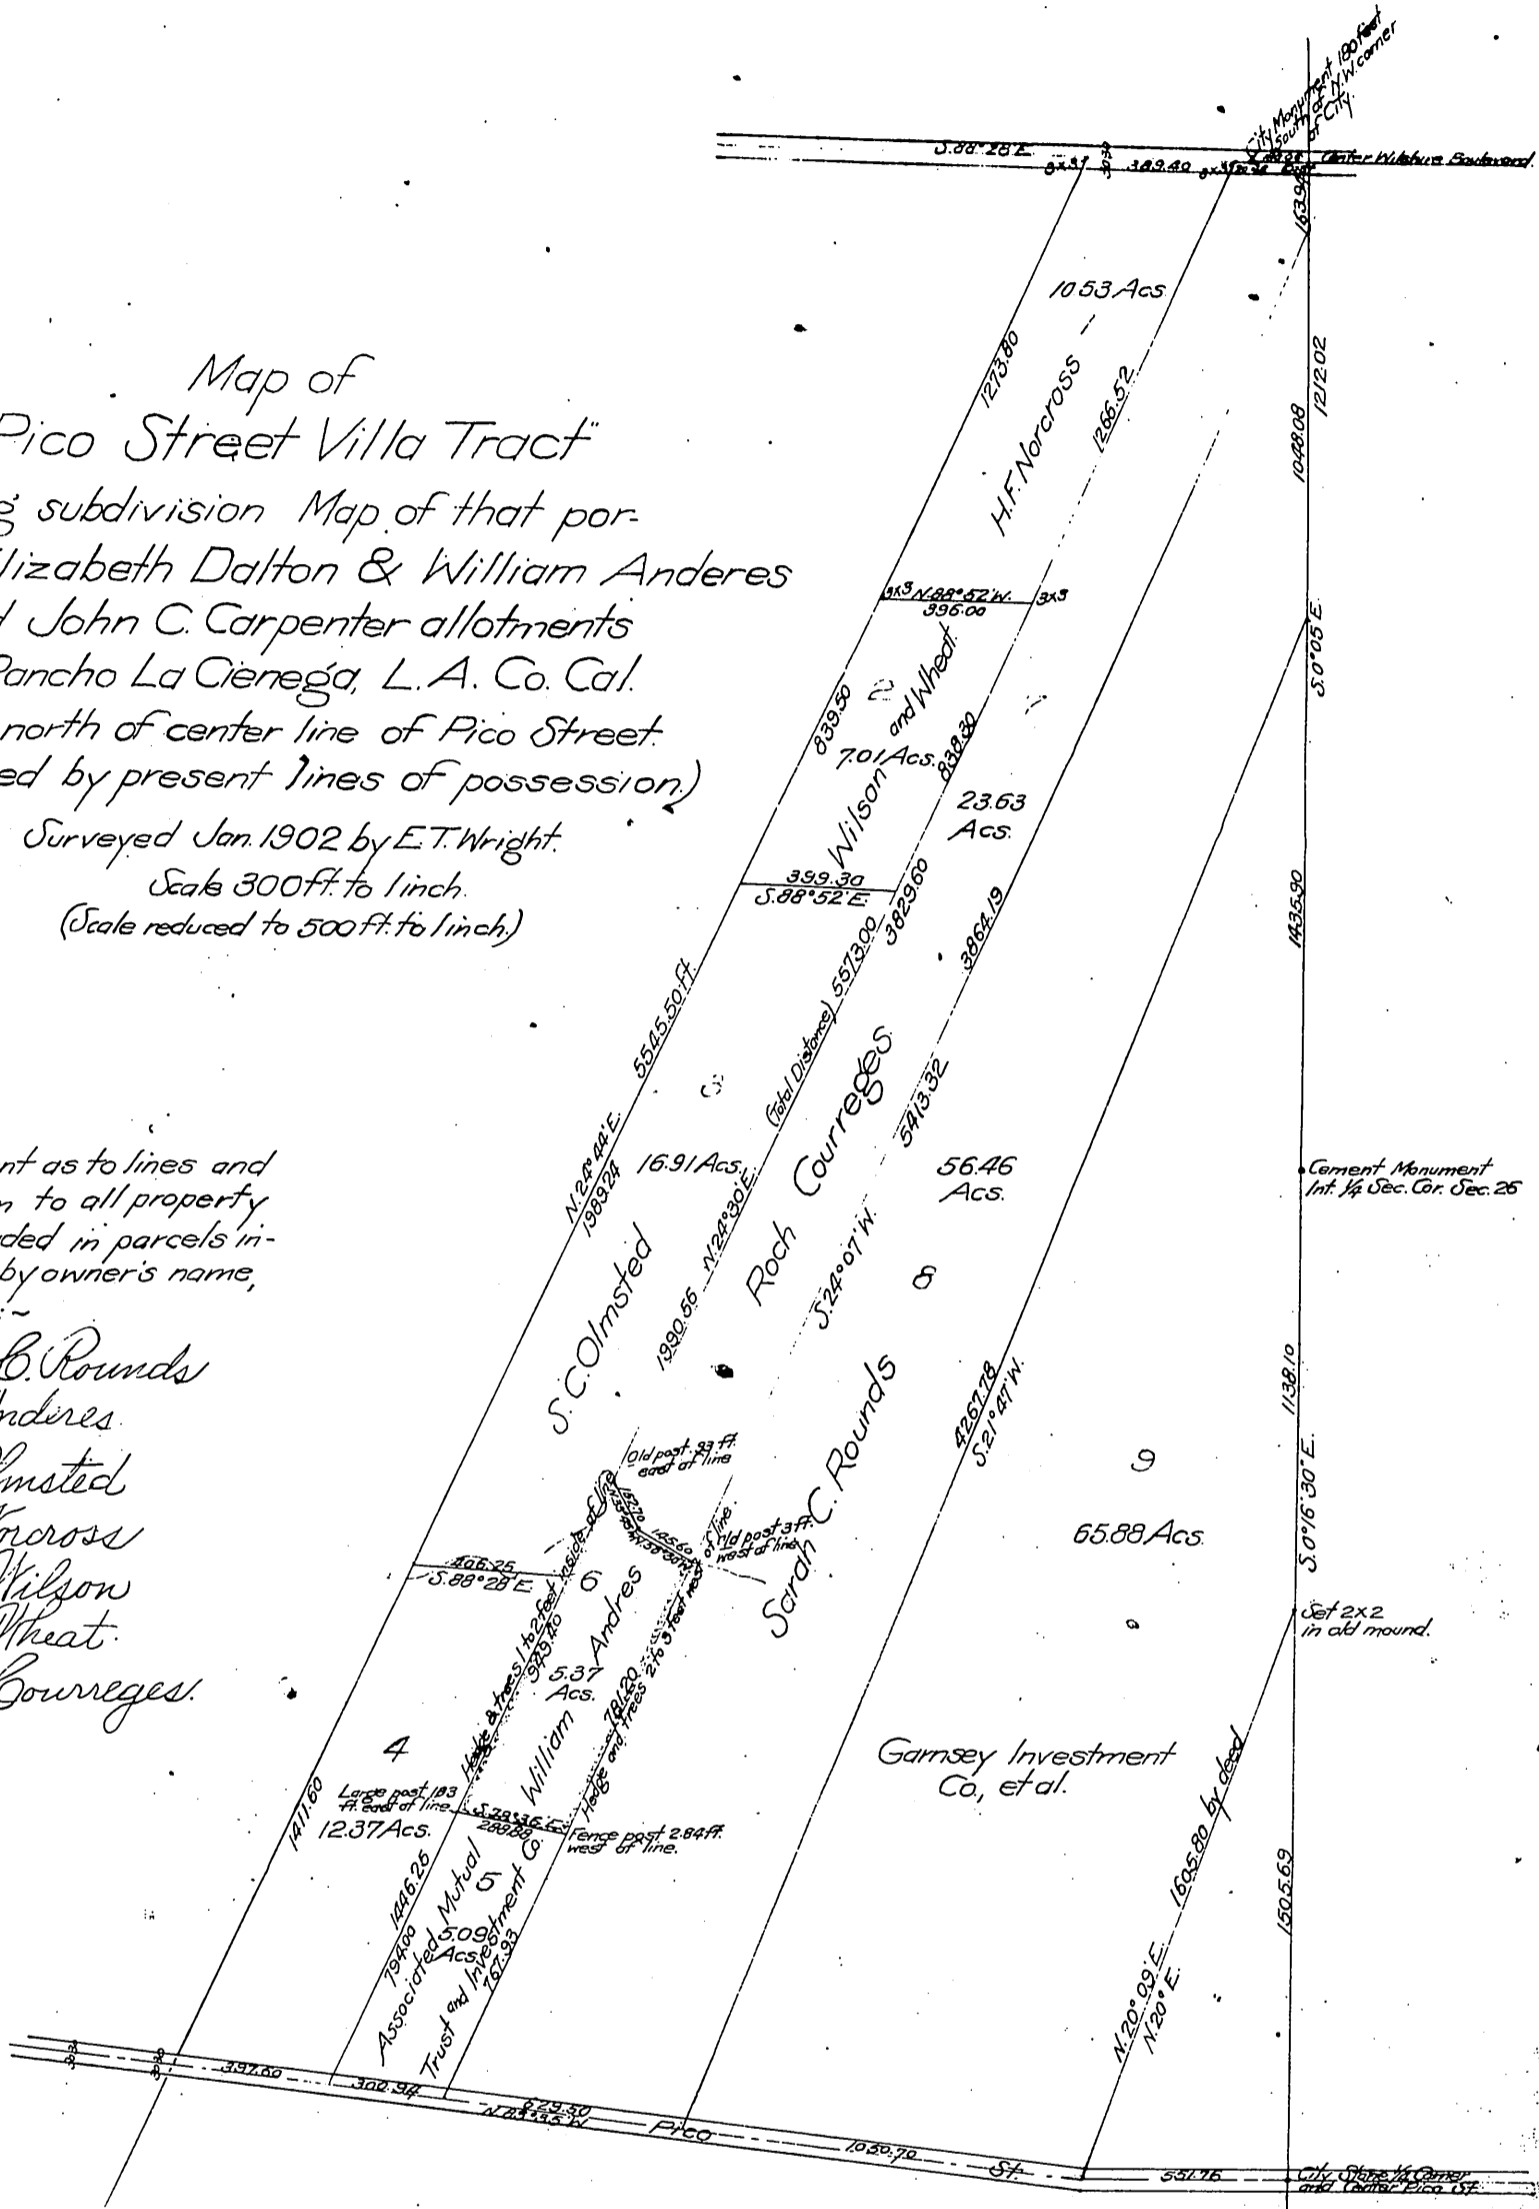

Widening of Pico St II:2772-110 - II:10-16

Recorded Oct. 3, 1902.

Deed extending 8th St II:3035-302 II:11-16

Widening Fourth Ave. - C.F. 1458.

Por. lot 6 quitclaimed by City of L.A. - D:75-39, O.R. 8155-108; D:79-264, O.R. 10283-263.

" " 9 deeded by County - E:32-162, O.R. 16950-7

" " 9 " " " " - E:32-163, O.R. 16860-299

Sheet 5 A 86