

George W. Dickinson
 Wm. K. Dickinson
 Frank B. Strong
 Pearl Strong
 J. C. Buren
 Linda Scott
 Fannie J. R. Miller
 A. S. Halsted
 E. M. Jessup
 F. L. Annable
 J. E. Farrell
 W. D. Dickinson
 Cedric Johnson
 Los Angeles Trust Co

65

Los Angeles Trust Co Trustee
 San Pedro Los Angeles
 and Salt Lake R.R. Co.

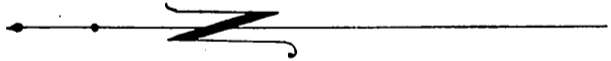
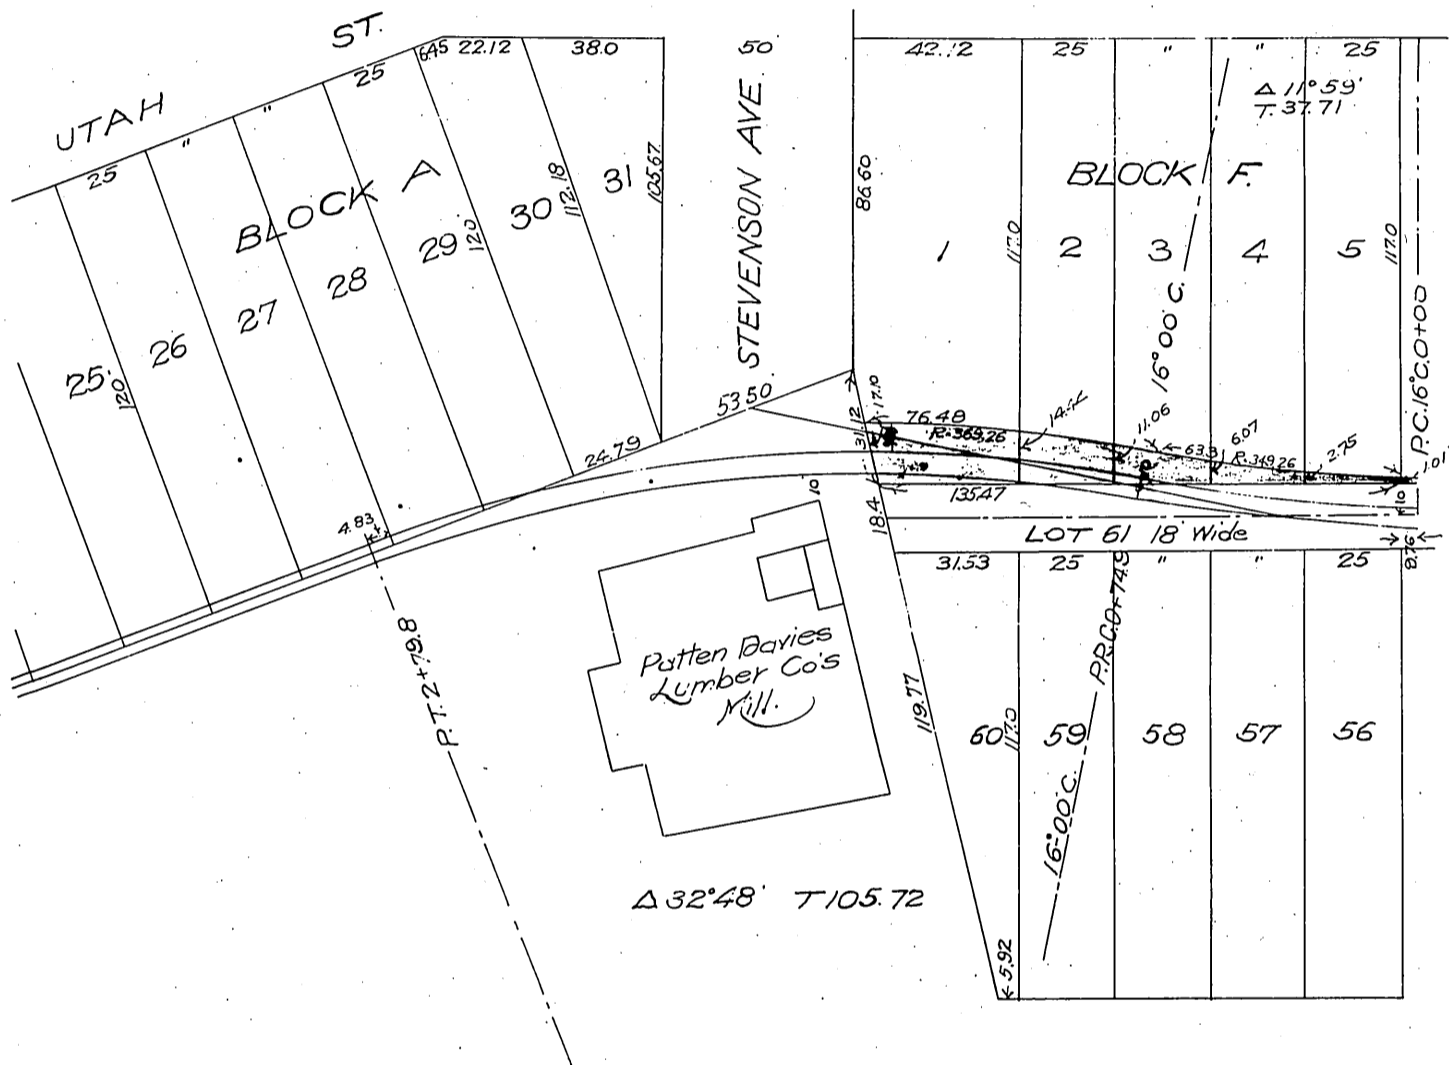


Exhibit "A"
 S. P. L. A. & S. L. R. R.
 Los Angeles Division
 Map Showing Right of Way through
 Strong and Dickinson's Salt Lake Railroad Tract Block "F."
 Los Angeles
 Scale 1 in = 50 ft.
 Approved, May 25, 1907.
 E. M. Jessup
 E. M. of W.

Recorded Aug 16, 1907.

cc 11/30/07 A. 13.

Comp H.C.T. B:3145