

DM 37-27-125

34

Laura Brown, Matilda A. Manough (formerly Matilda A. Brown) John A. Brown, and Amanda F. Jacobs,

Plaintiffs

- vs -

Rhoda S. Brown, Tolman H. Brown and Charles A. Brown,

Defendants

Final Decree in Partition

SUBDIVISION OF PART OF LOTS "K" & "G"

TEMPLE & GIBSON TRACT

in the


RANCHO SAN PEDRO

Scale lin. = 200 ft.

"Exhibit" "A"

Map of Tract is recorded Misc. Rec. 2-540 Los Angeles County California

FOR CHANGING OF STREET NAMES SEE D: 25-219 O.R. 18 "D: 8-245 " 03 Por lot 3 for Olive Street " D: 45-242

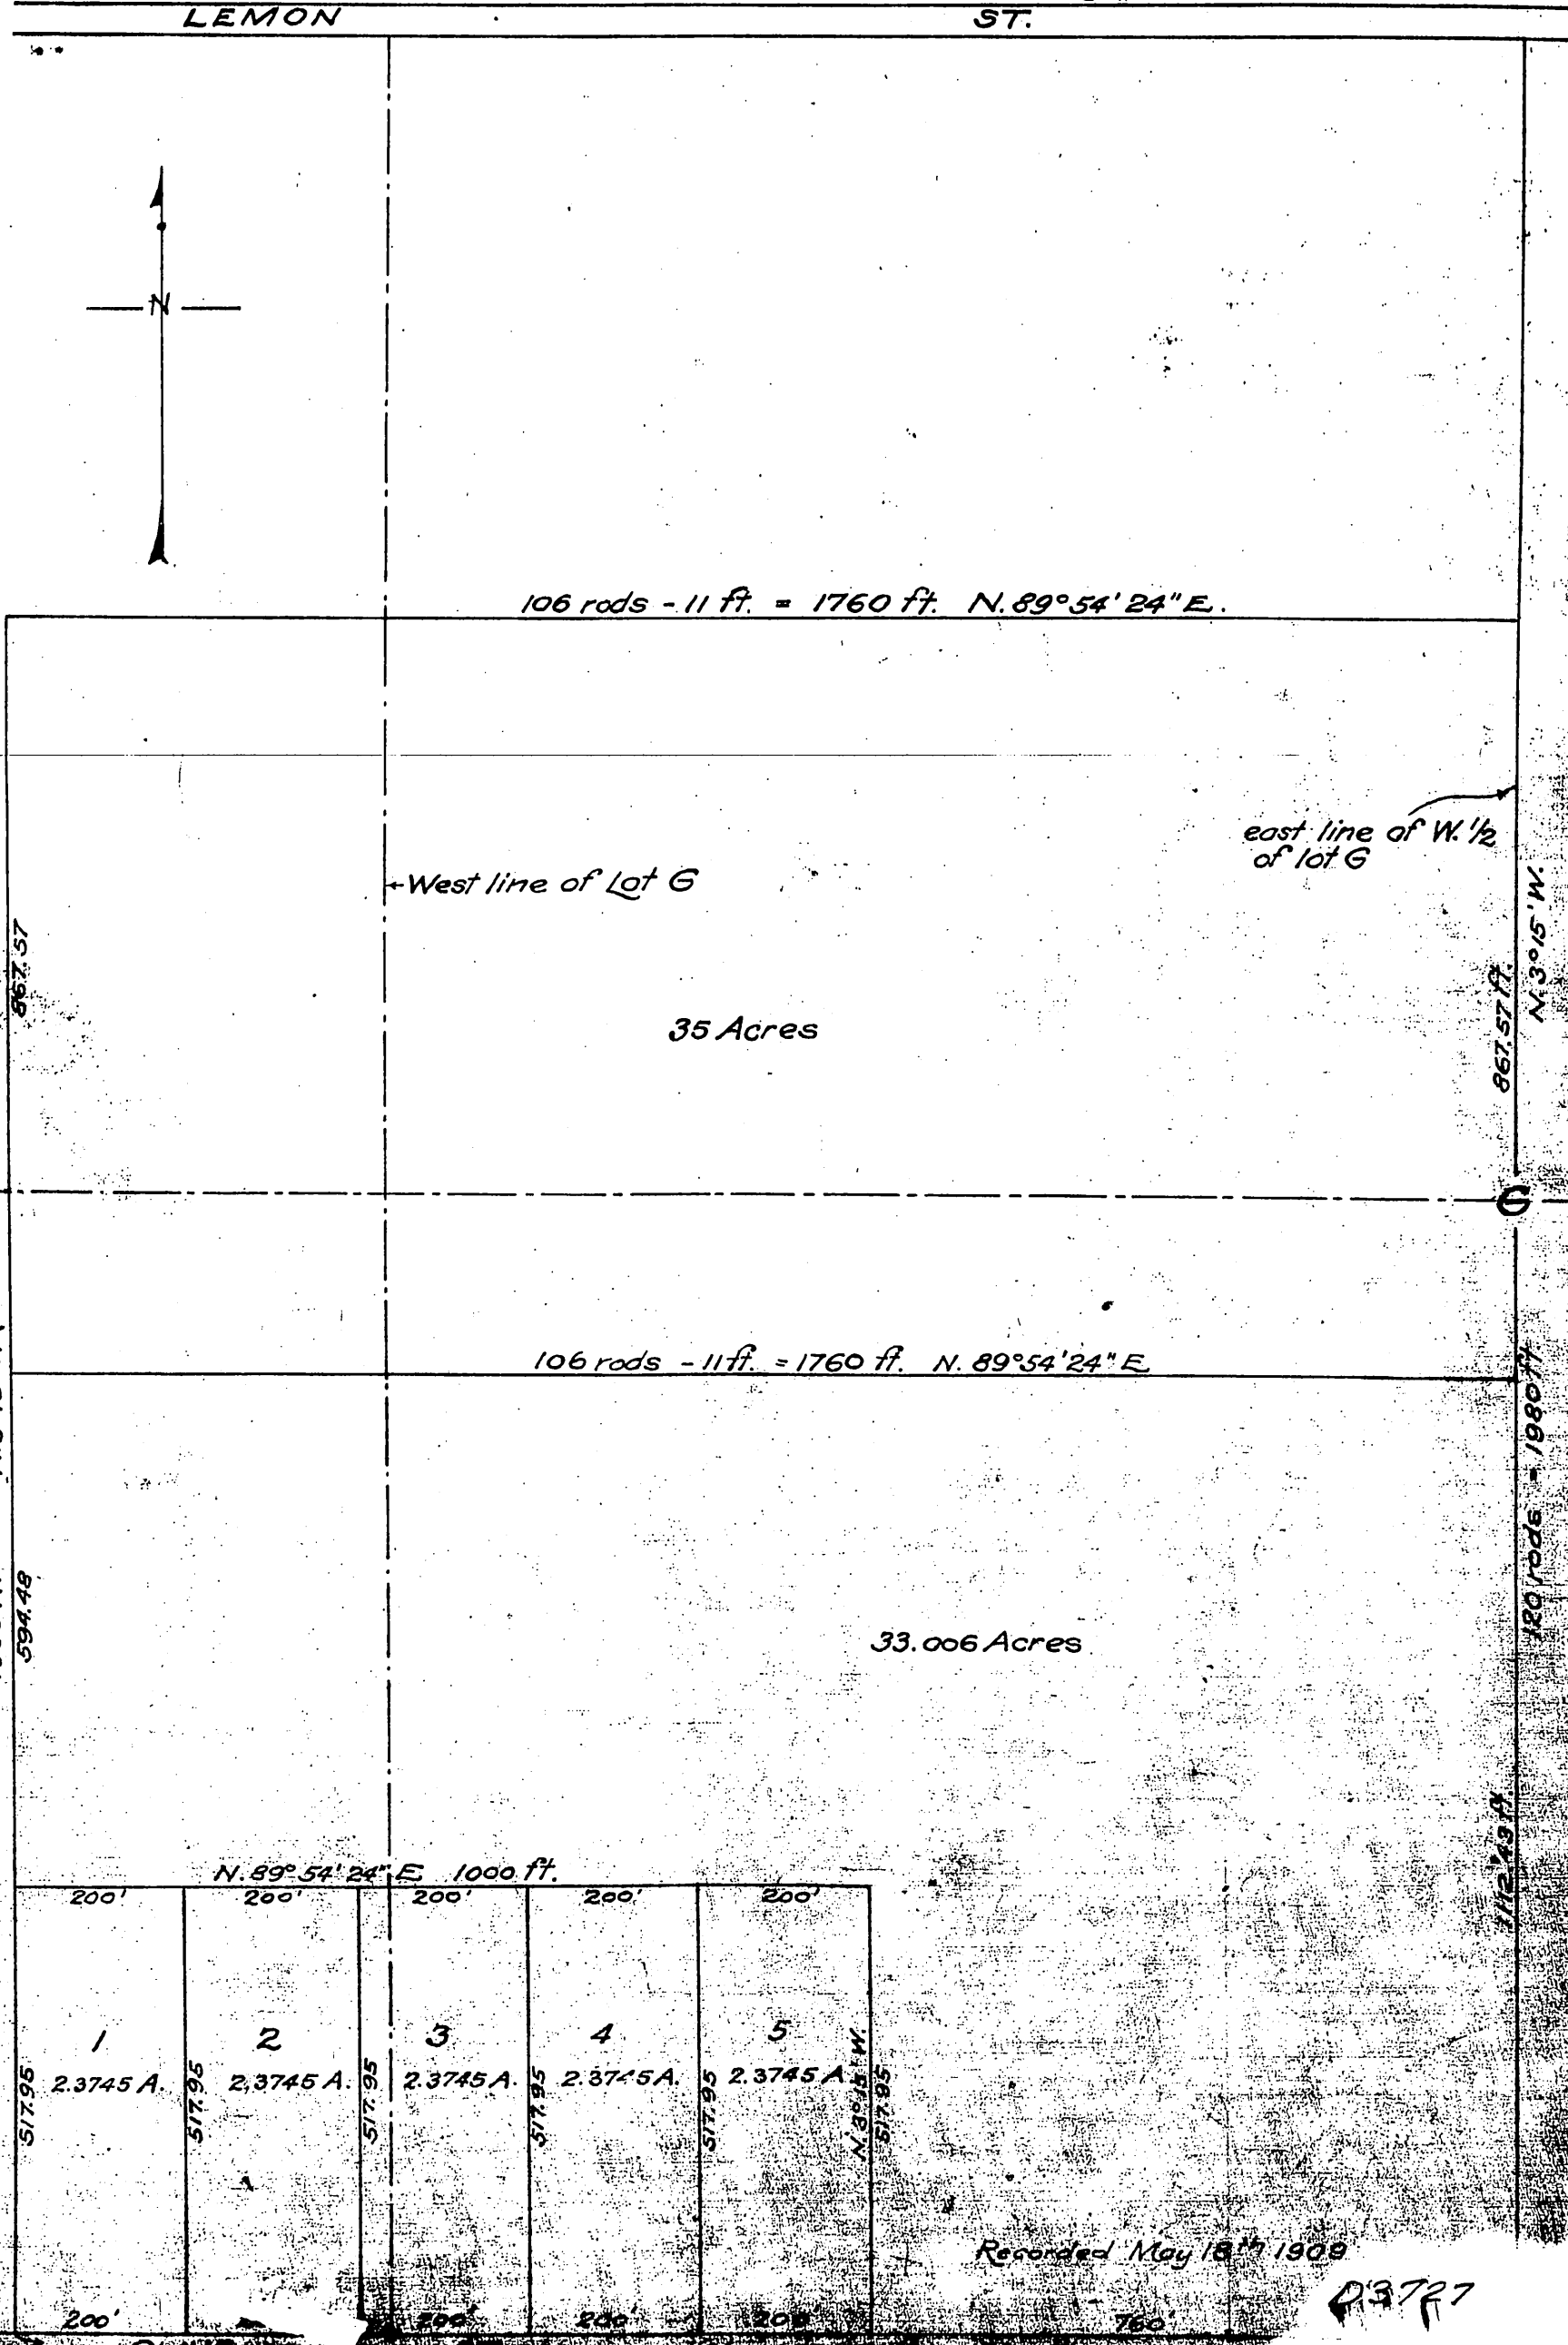

Por Lot "G" for school purposes D: 52-275, O.R. 4663-109.

Recorded May 18th 1909

3727