





OFFICE OF THE  
COUNTY SURVEYOR  
OF THE COUNTY OF LOS ANGELES  
HIGHWAY DEDICATION MAP

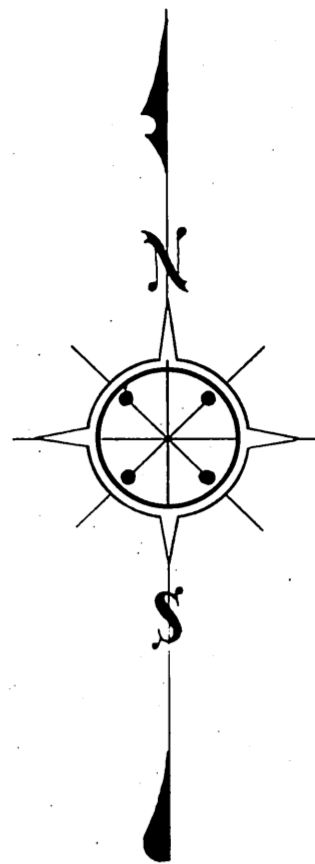

SCALE: 1" = 100'

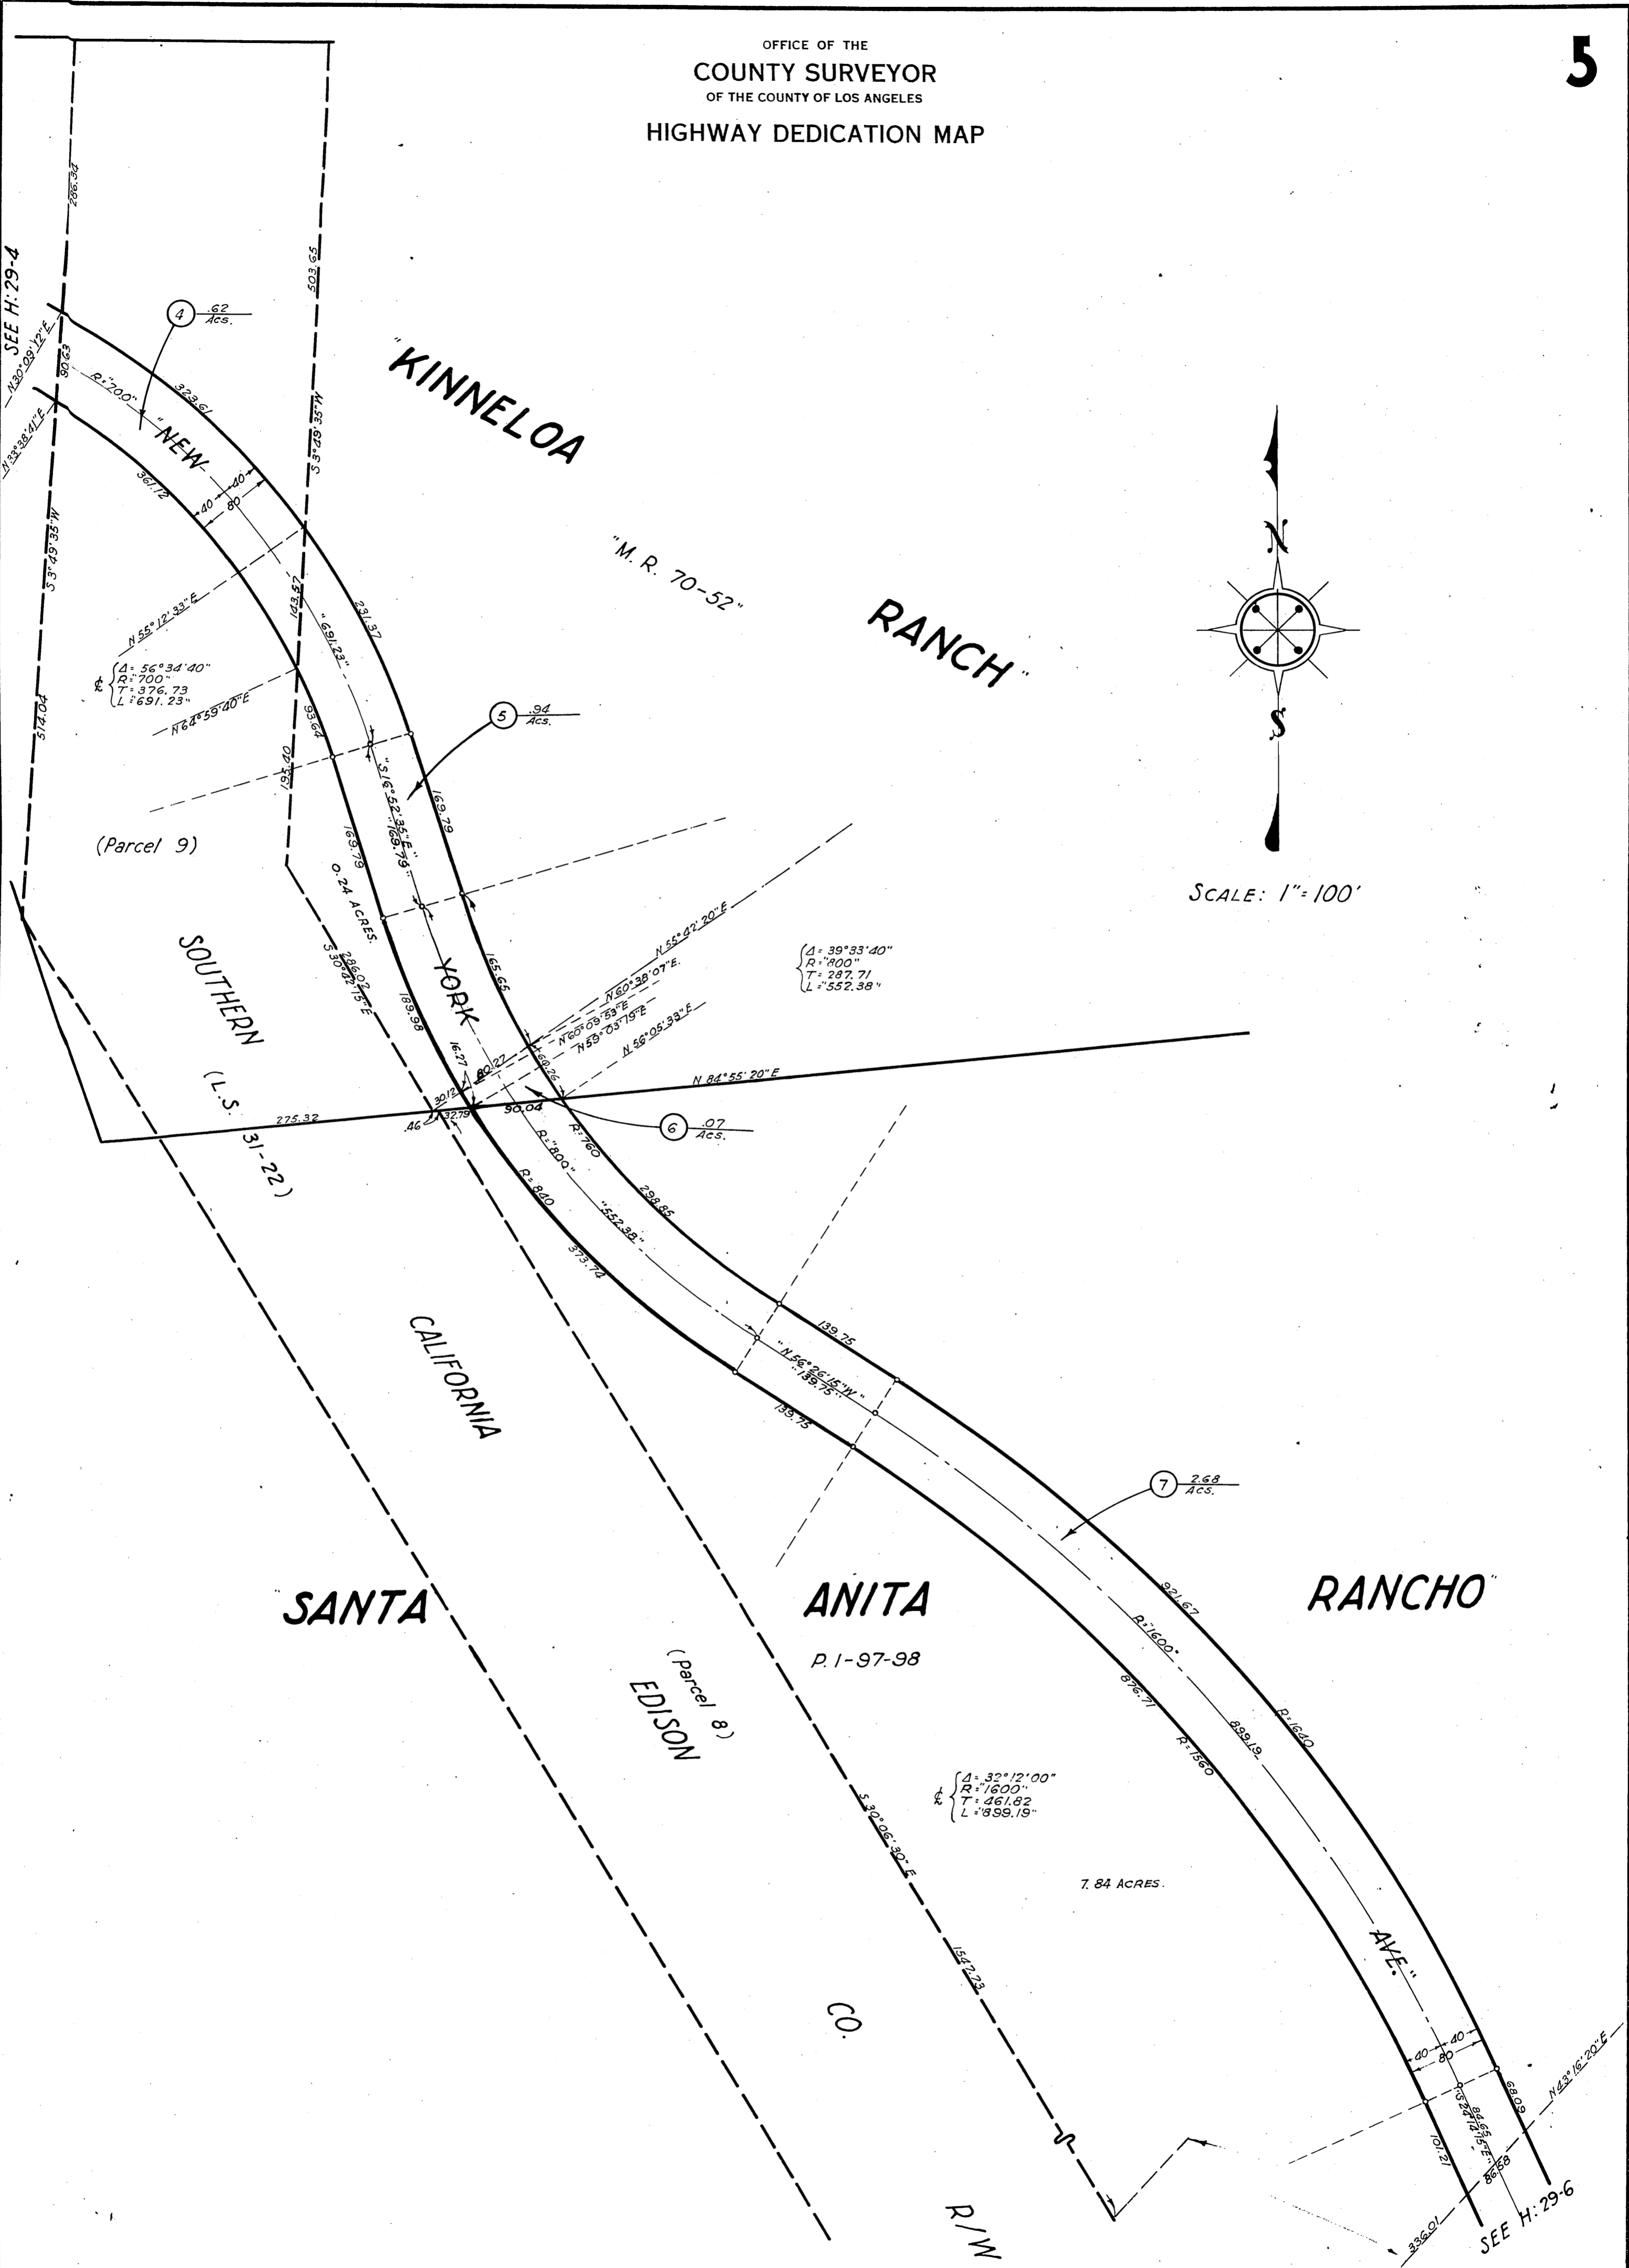

FILED JULY 18, 1934




COMPILED BY	R. G. Lunt	June 1934	C. S. INDEX MAP NO. 44(BC1) 501(2)
CALCULATED BY	"	"	ASSESSOR'S BOOK NO. 465
DRAWN BY	C. H. Hughes	July 1934	
TRACED BY	"	"	
CHECKED BY	Lunt & Hughes	"	

**H: 29**

H 29-5

OFFICE OF THE  
COUNTY SURVEYOR  
OF THE COUNTY OF LOS ANGELES

HIGHWAY DEDICATION MAP

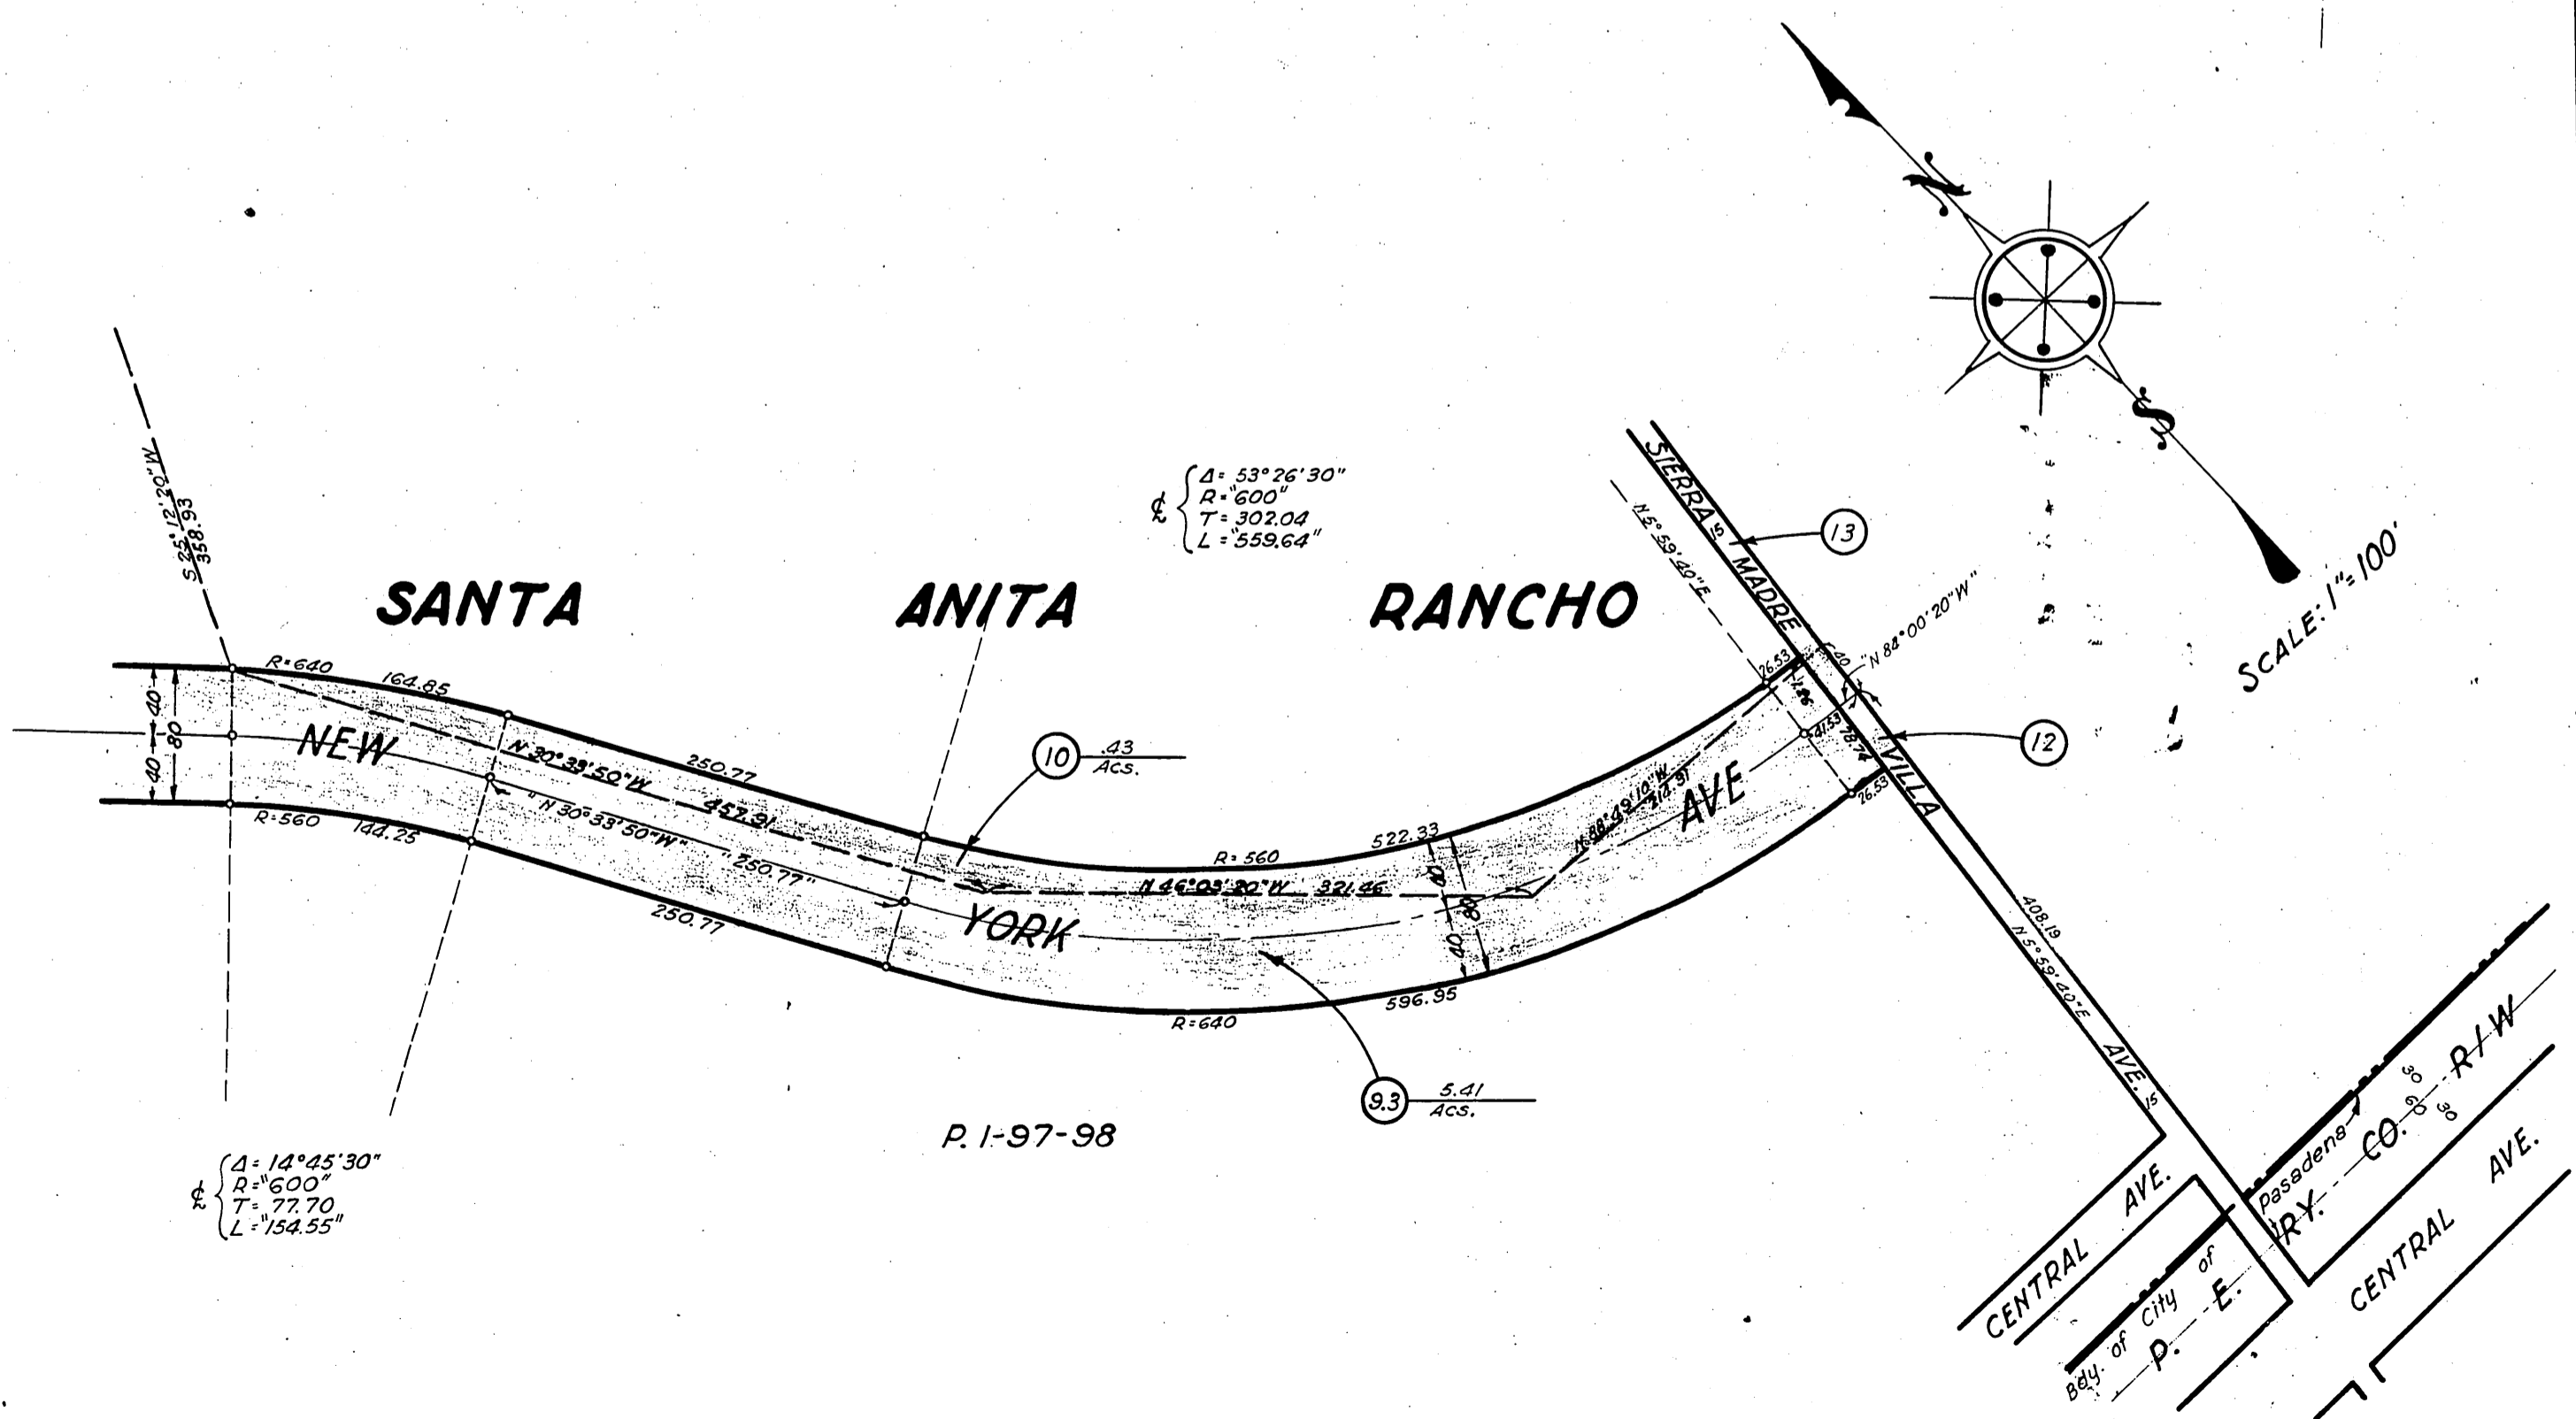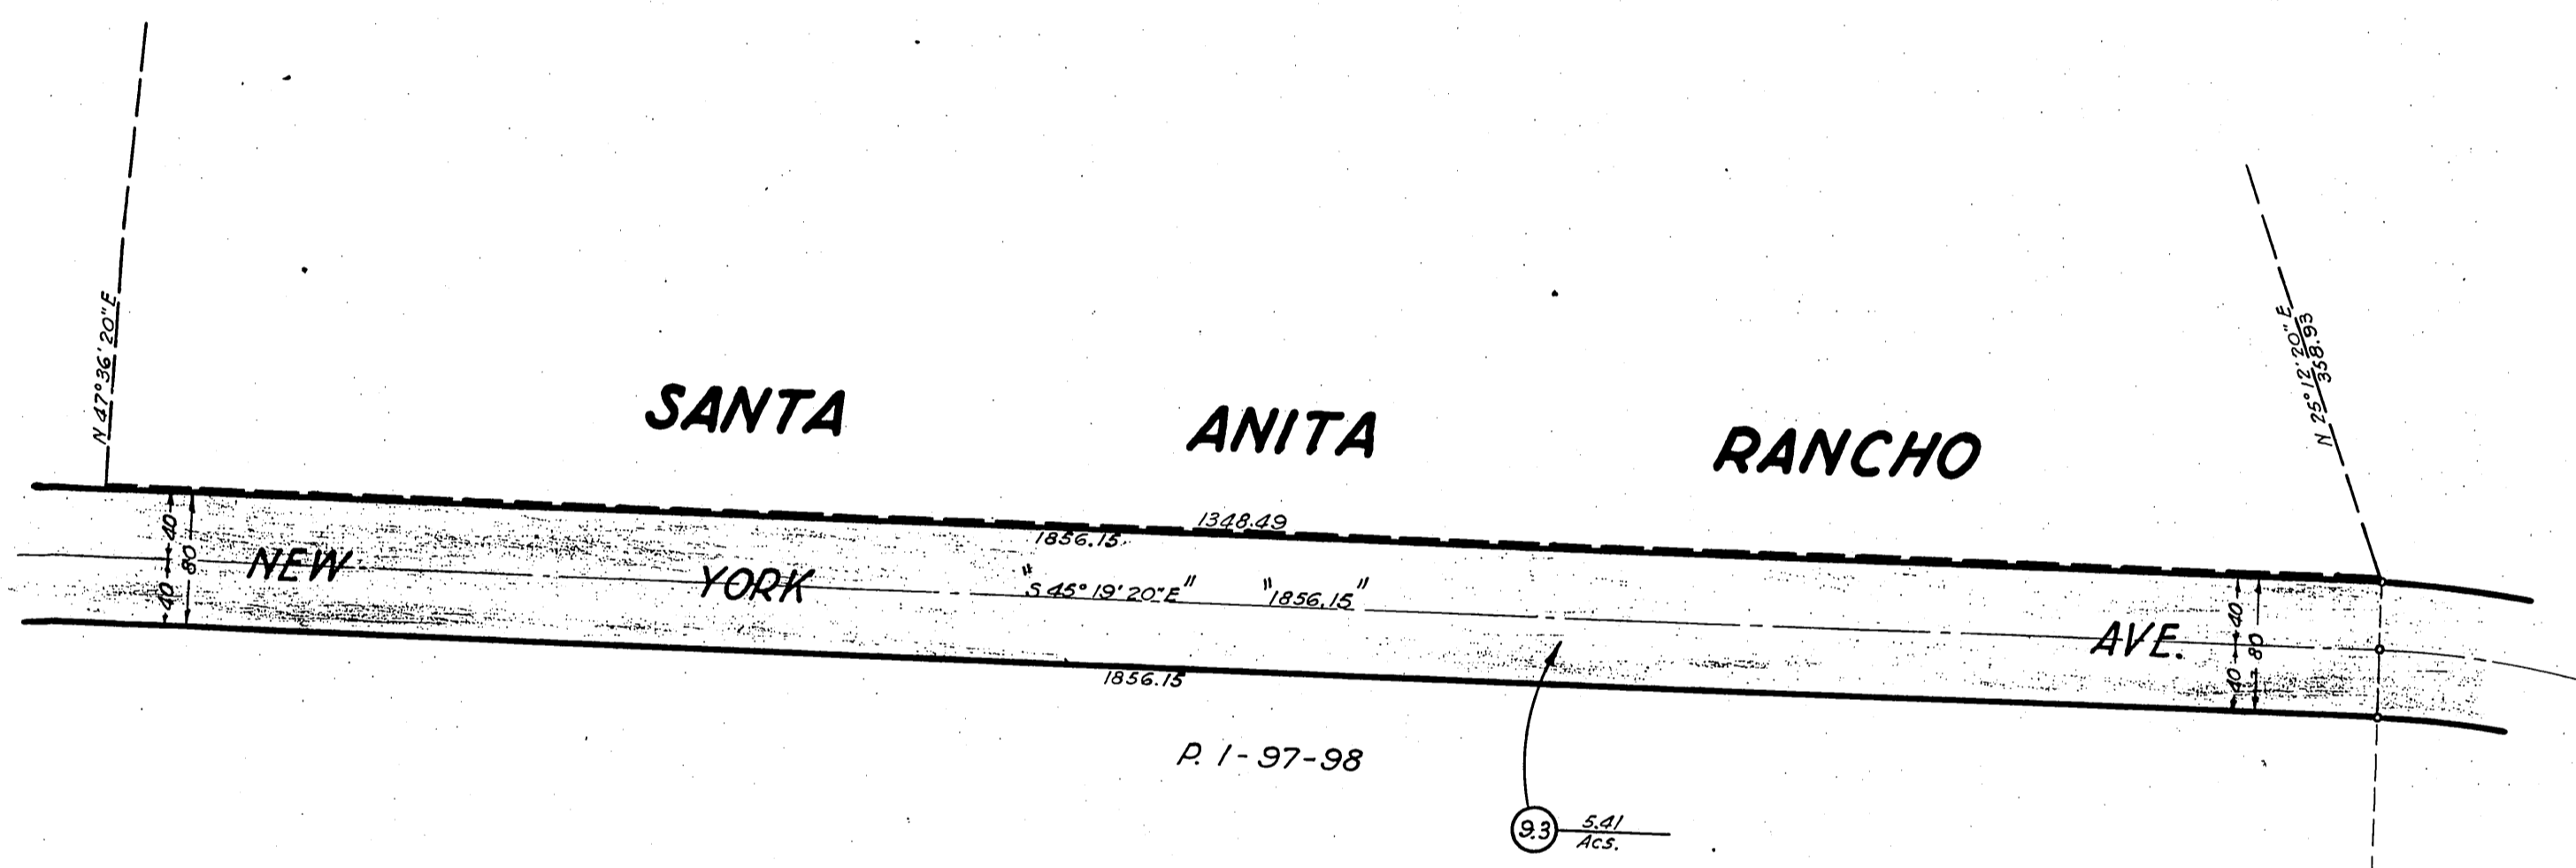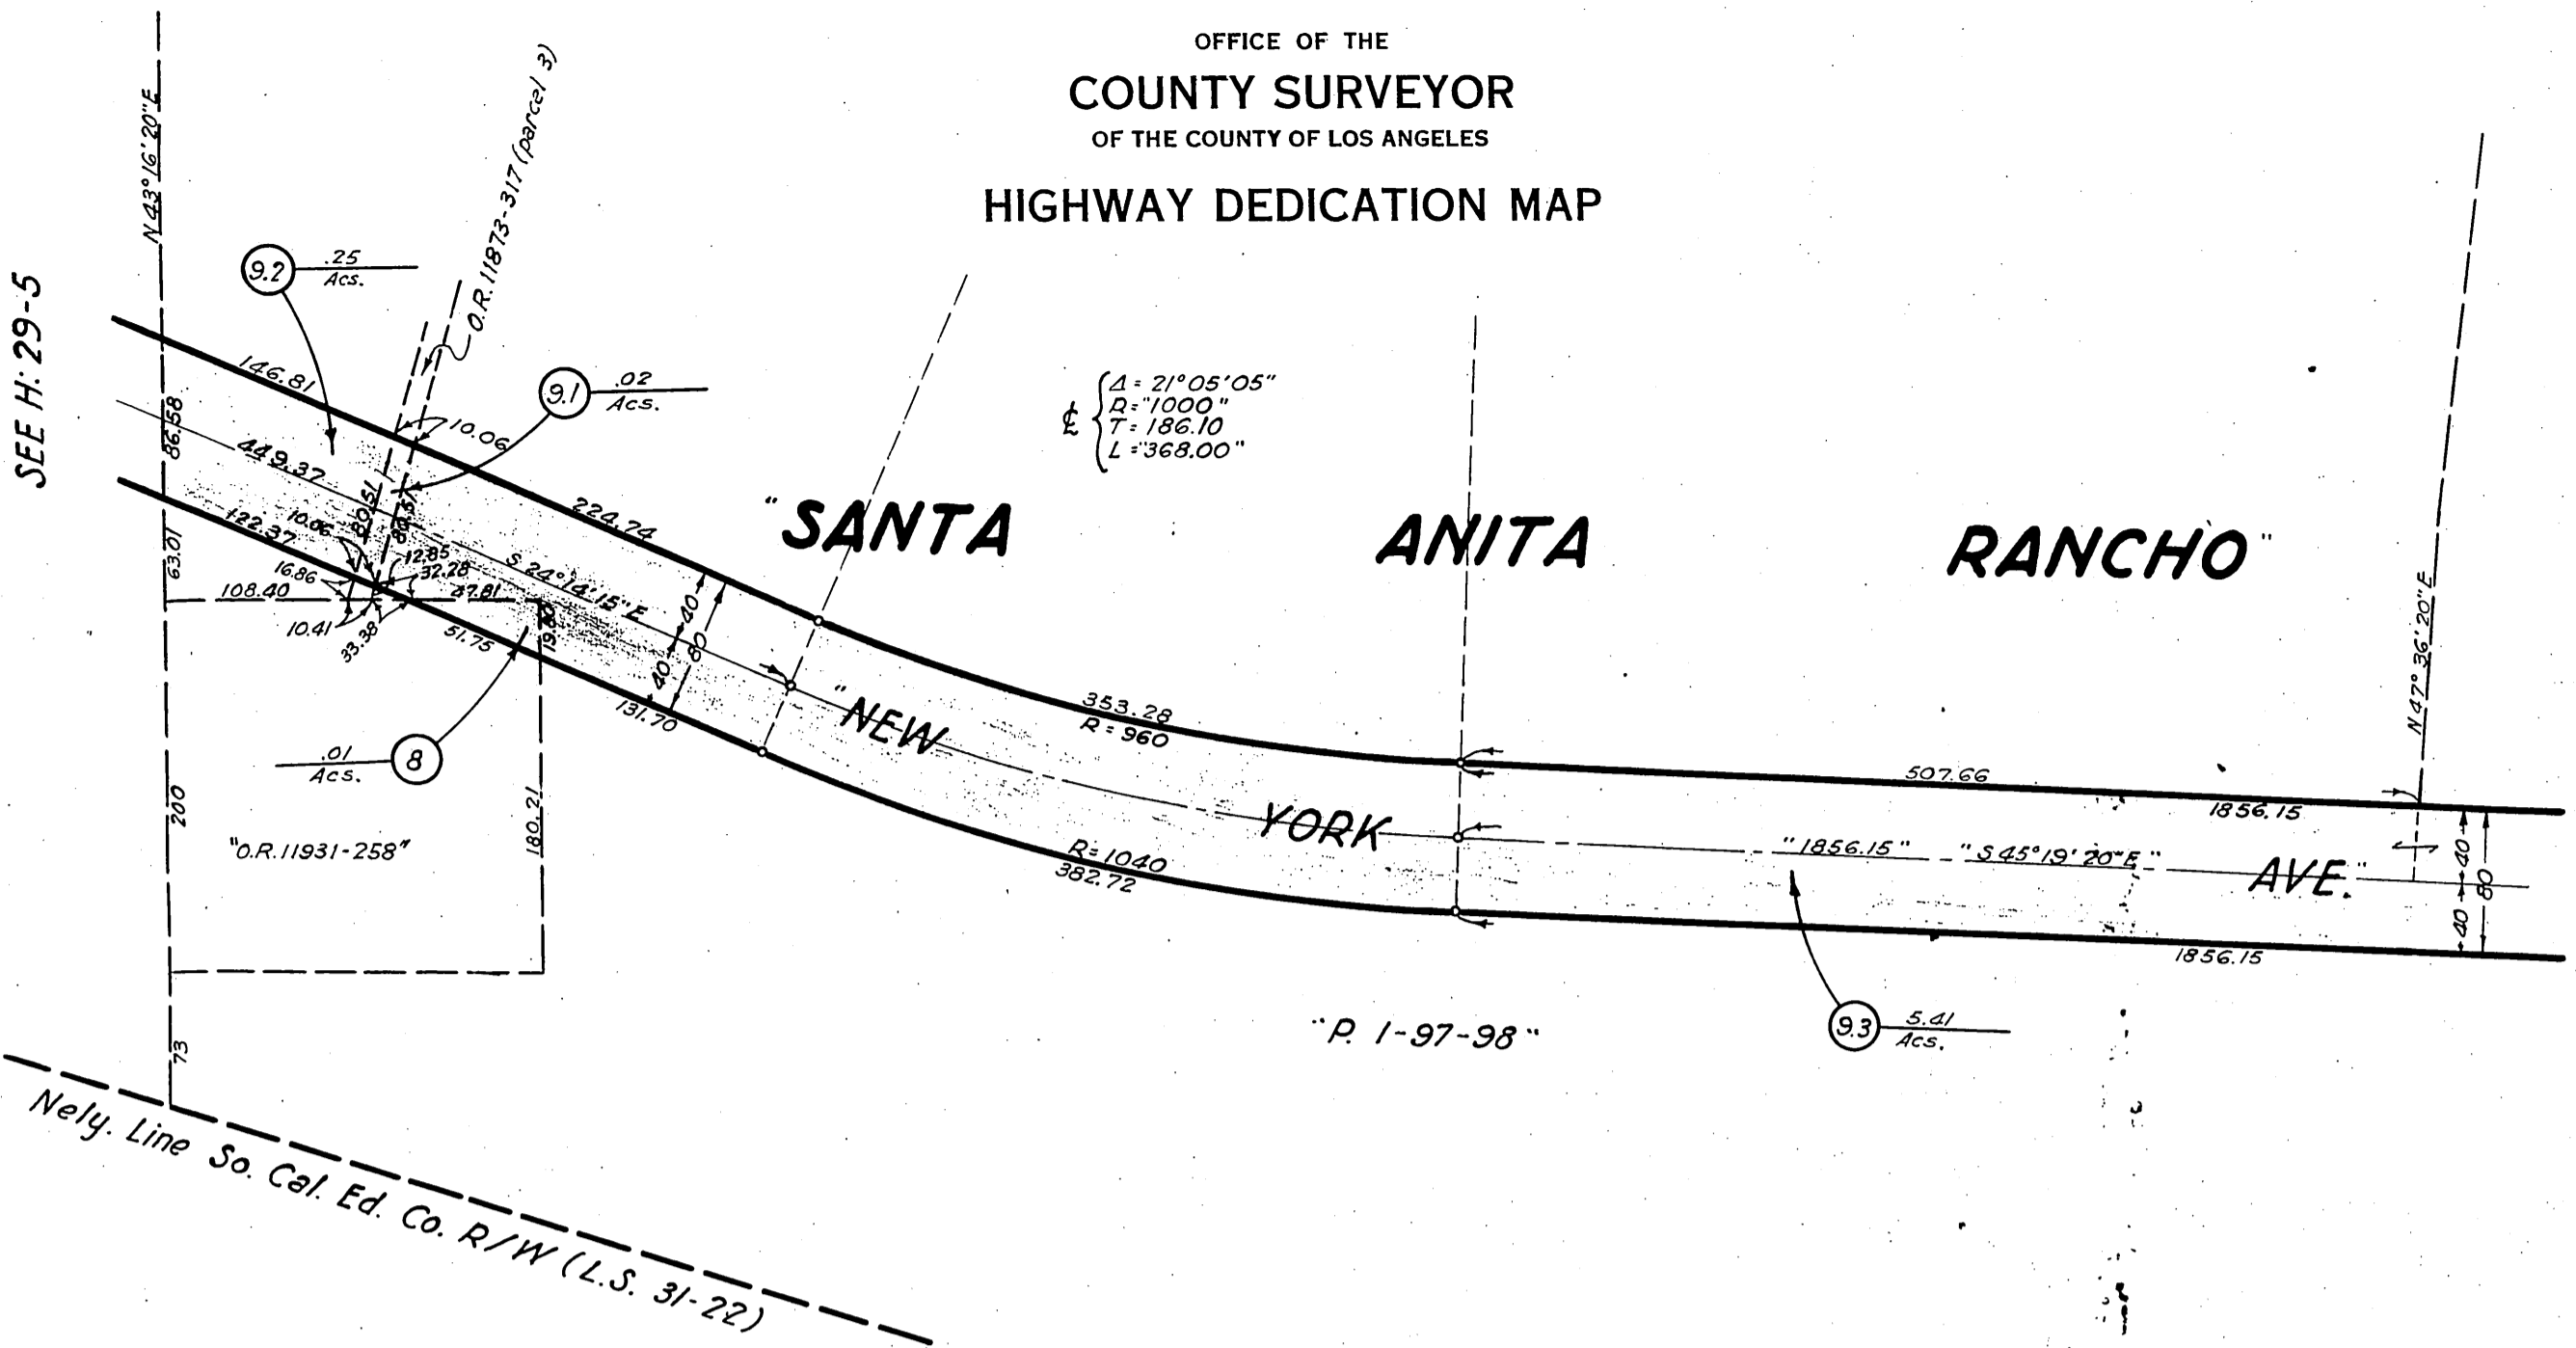

COMPILED BY	R.G. Lunt	June 1934	C. S. INDEX MAP NO. 4d(BC) 50(D2)
CALCULATED BY	"	"	ASSESSOR'S BOOK NO. 465
DRAWN BY	C.H. Hughes	July 1934	
TRACED BY	"	"	
CHECKED BY	Lunt & Hughes	"	

H: 29