

OFFICE OF THE COUNTY SURVEYOR OF THE COUNTY OF LOS ANGELES HIGHWAY DEDICATION MAP

LEGEND


COUNTY SURVEYOR'S MAP NO. 8551-7271-8713-1 MAP NO. 44 (3C1) INDEX MAP NO. 44 (3C1) SEARCH MAP NO. CENTRAL AVE. STORM DRAIN (179) & (242)

FIELD BOOK NO. PUBLIC TITLE COMPLETE FEE SUBORDINATED (Title incomplete) HIGHWAY VACATIONS OTHER EASEMENTS



WORDS AND FIGURES SHOWN QUOTED ON MAP ARE AS DESCRIBED IN CONVEYANCE. FIGURES SHOWN IN PARENTHESES ON MAP ARE FROM PREVIOUS RECORDS OR ARE CALCULATED THEREFROM. PROPERTY IN CONVEYANCE SHOWN IN COLORED TINT. DEDICATION STATUS SCALE INDICATES RELATIVE IMPORTANCE OF GRANTEE'S INTERESTS.

Table with columns for DEDICATION STATUS (PARTICULAR ESTATES, TRUST DEEDS, MORTGAGES, JUDGMENTS, LIENS, EASEMENTS, LEASES, PURCHASE CONTRACT) and POSTING CHECKED (SEARCH MAP, TRACTS, C.S.M., ASSESSOR'S BOOK, C.S. INDEX MAP).

Main table with columns: LINE NO., PARCEL NO., OFFICIAL RECORDS (CERTIFICATE NO., DOC. NO., PAGE), DATE RECORDED, 'D' BOOK, DATE OF CONVEYANCE, NATURE OF CONVEYANCE, PURPOSE, NAME, GRANTEE, GRANTORS. Contains 36 rows of record data.

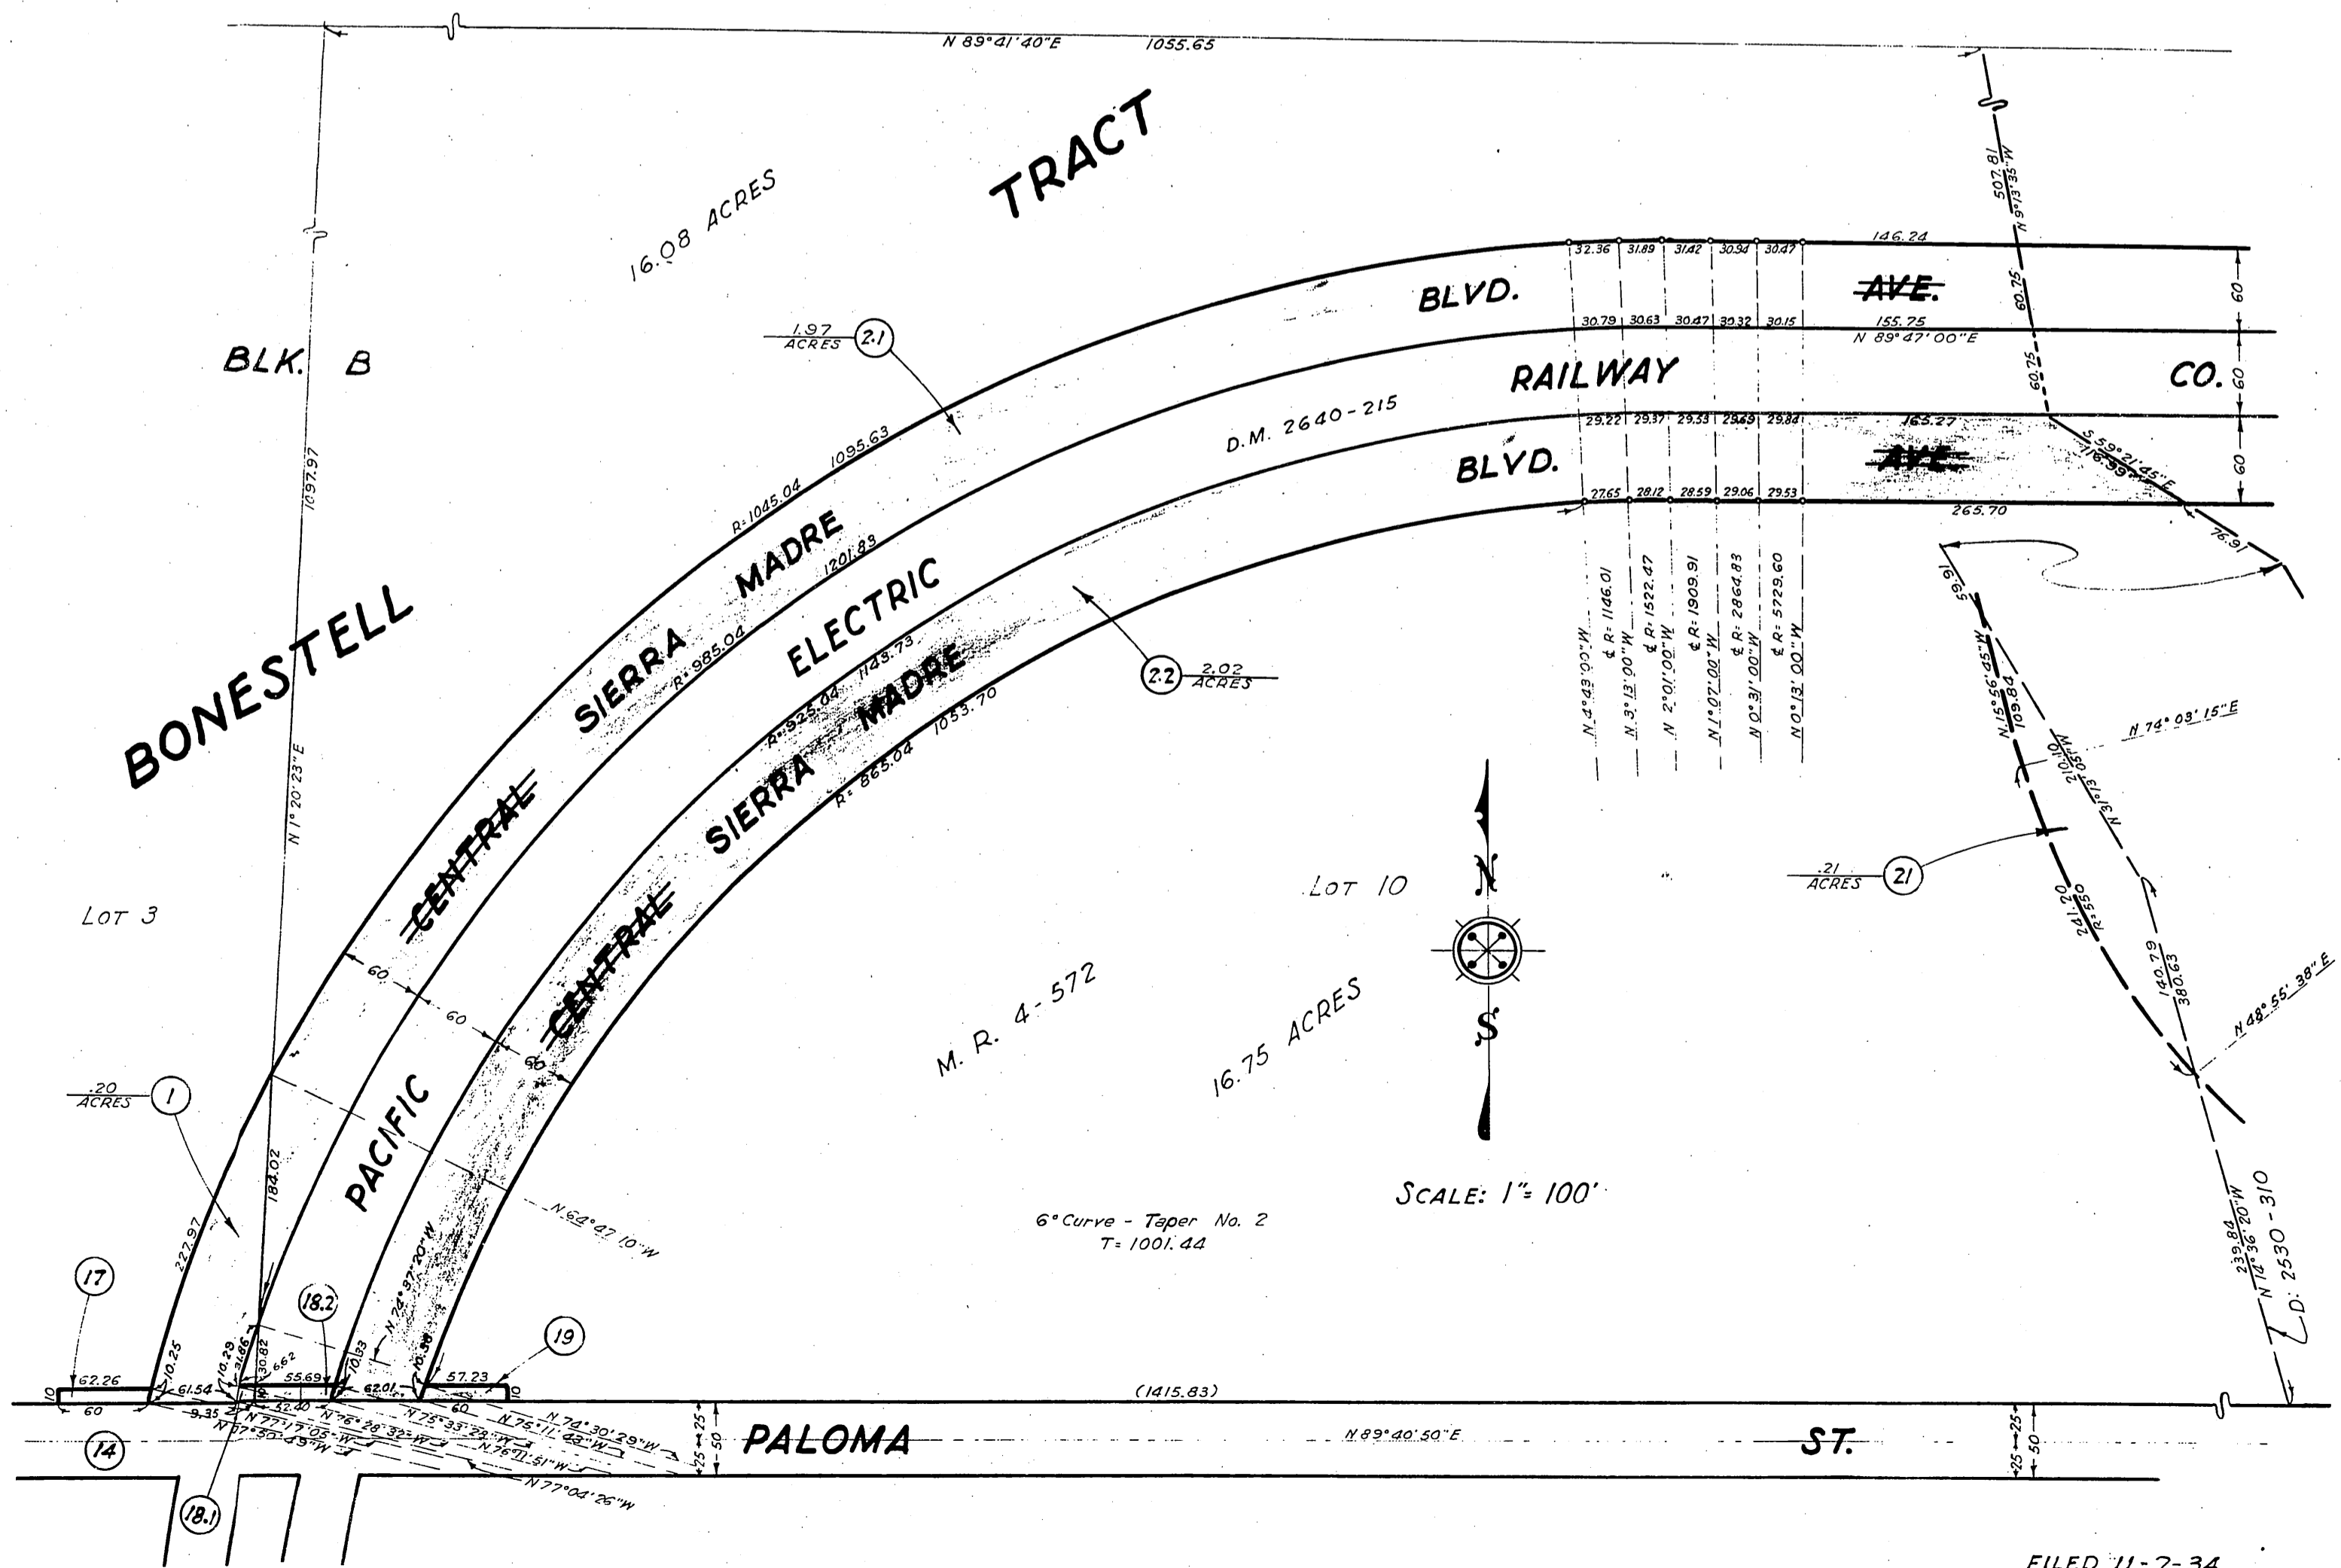

OFFICE OF THE  
 COUNTY SURVEYOR  
 OF THE COUNTY OF LOS ANGELES  
 HIGHWAY DEDICATION MAP

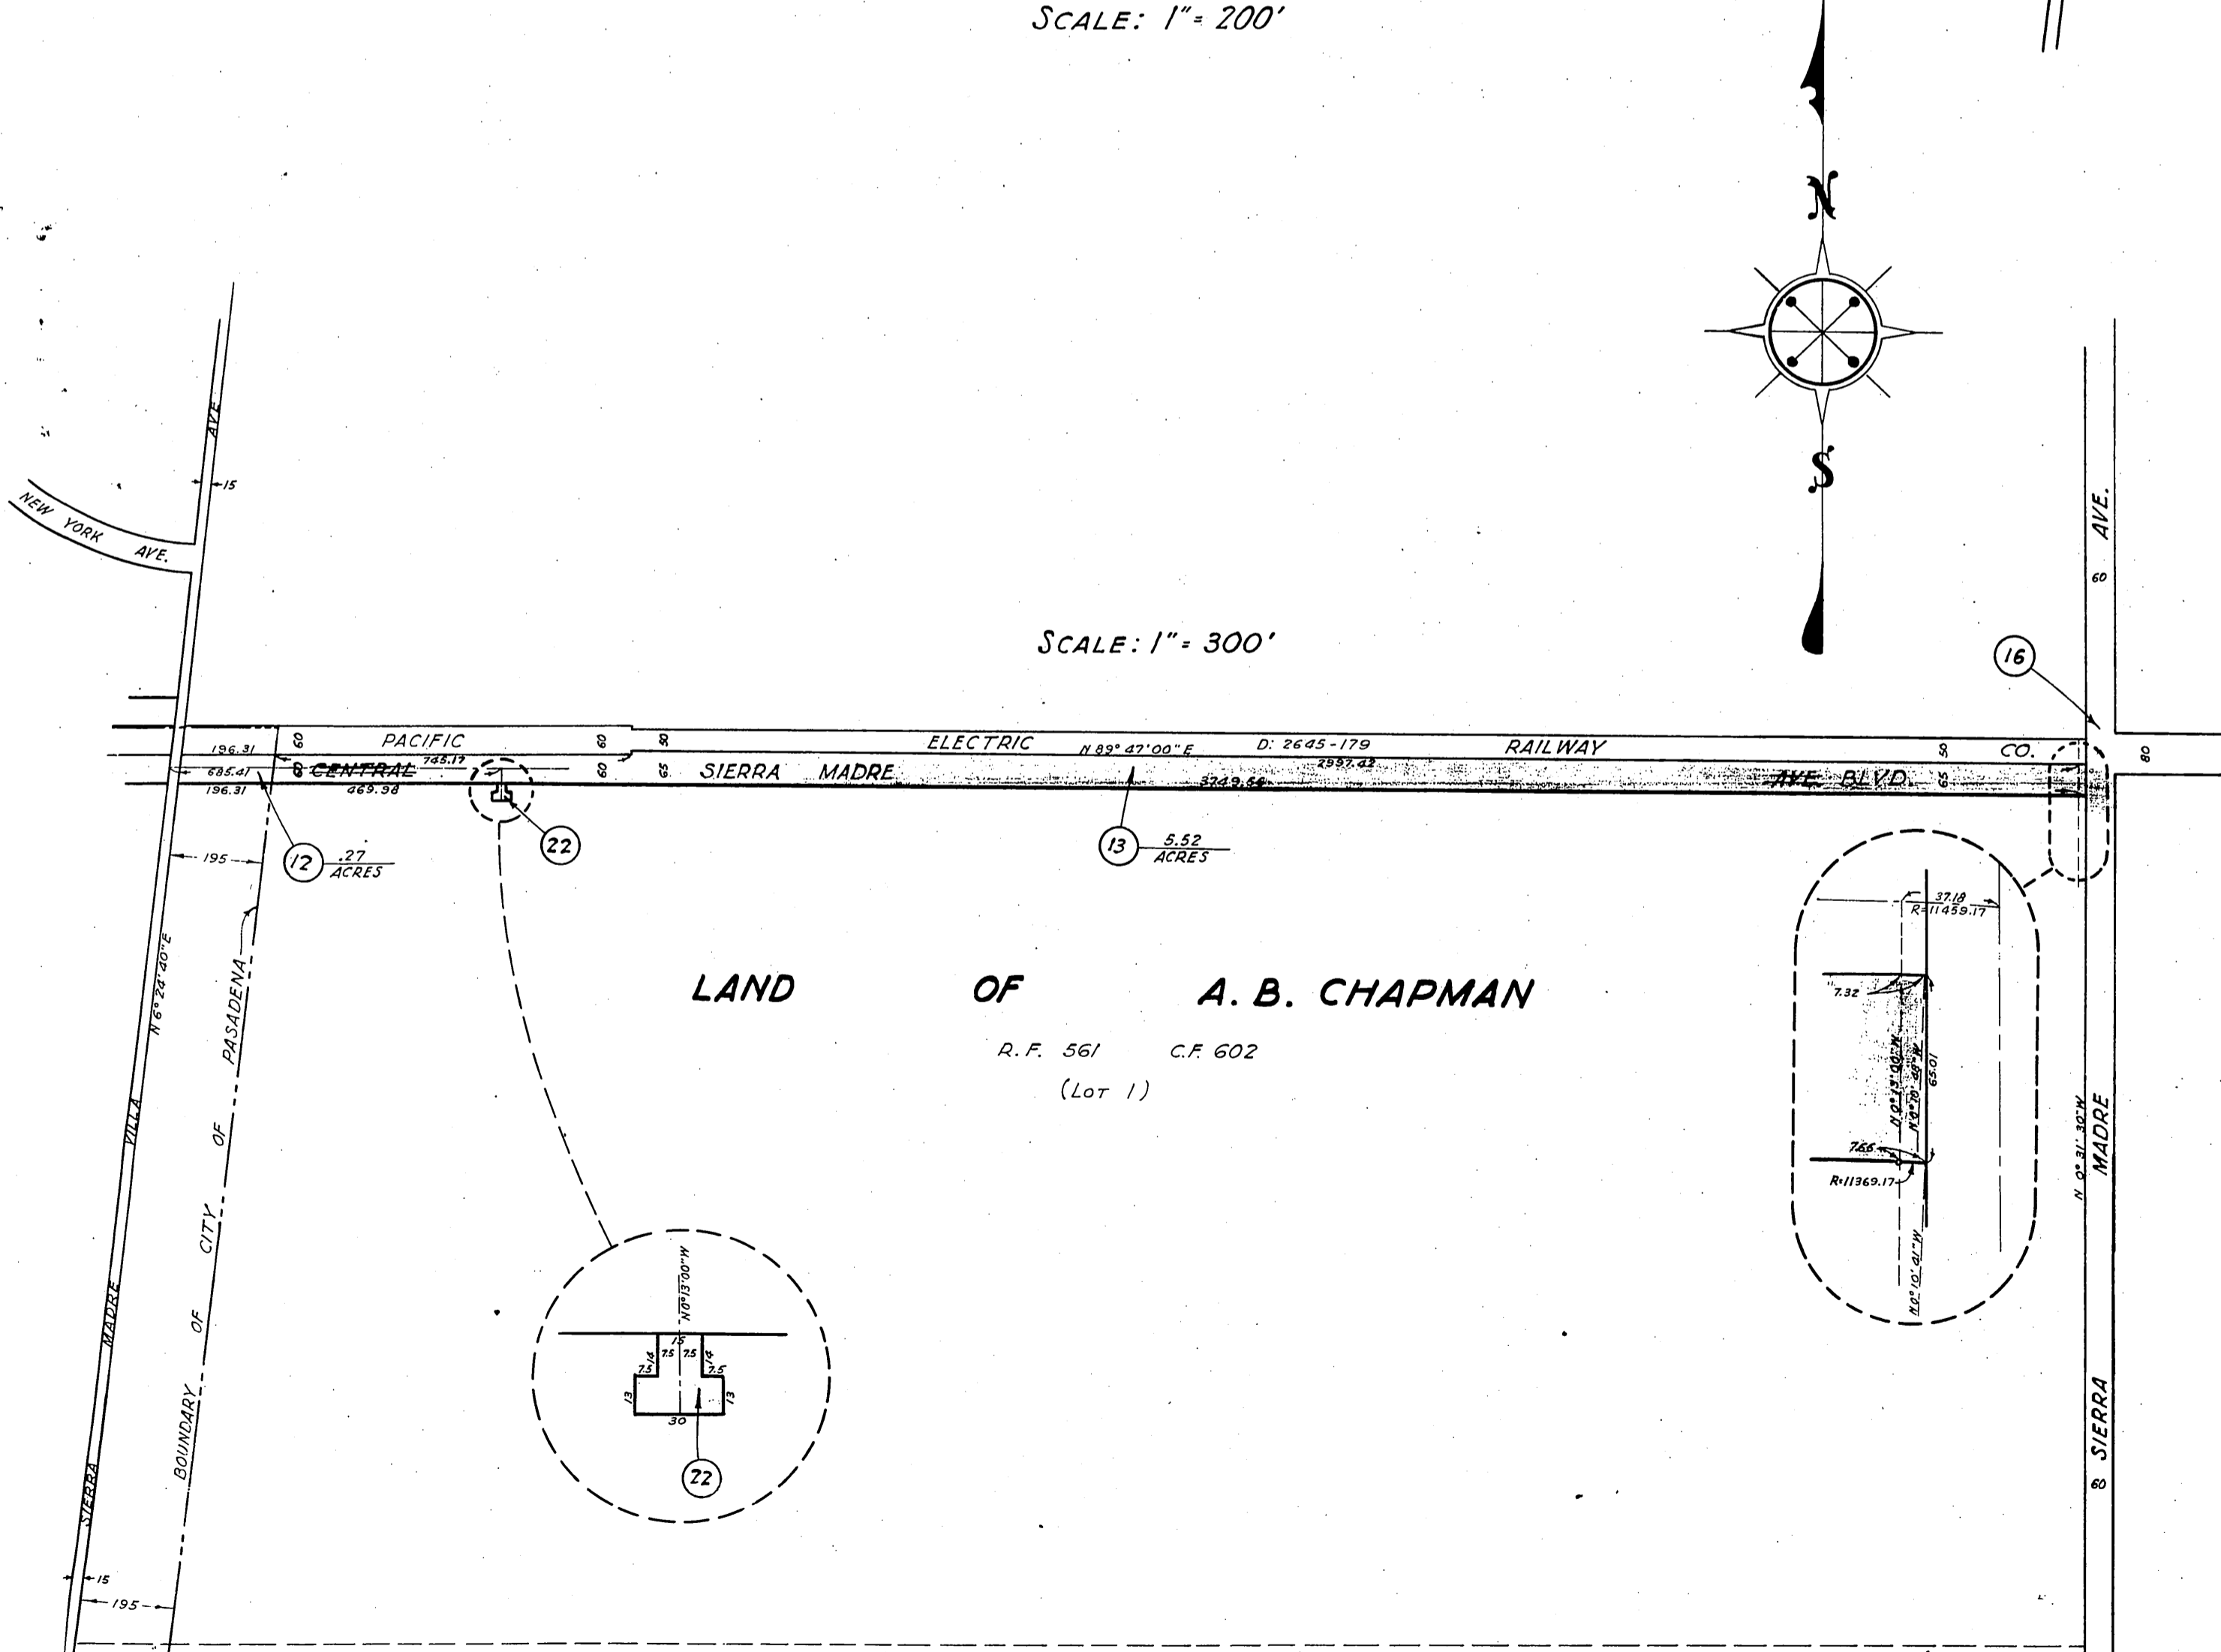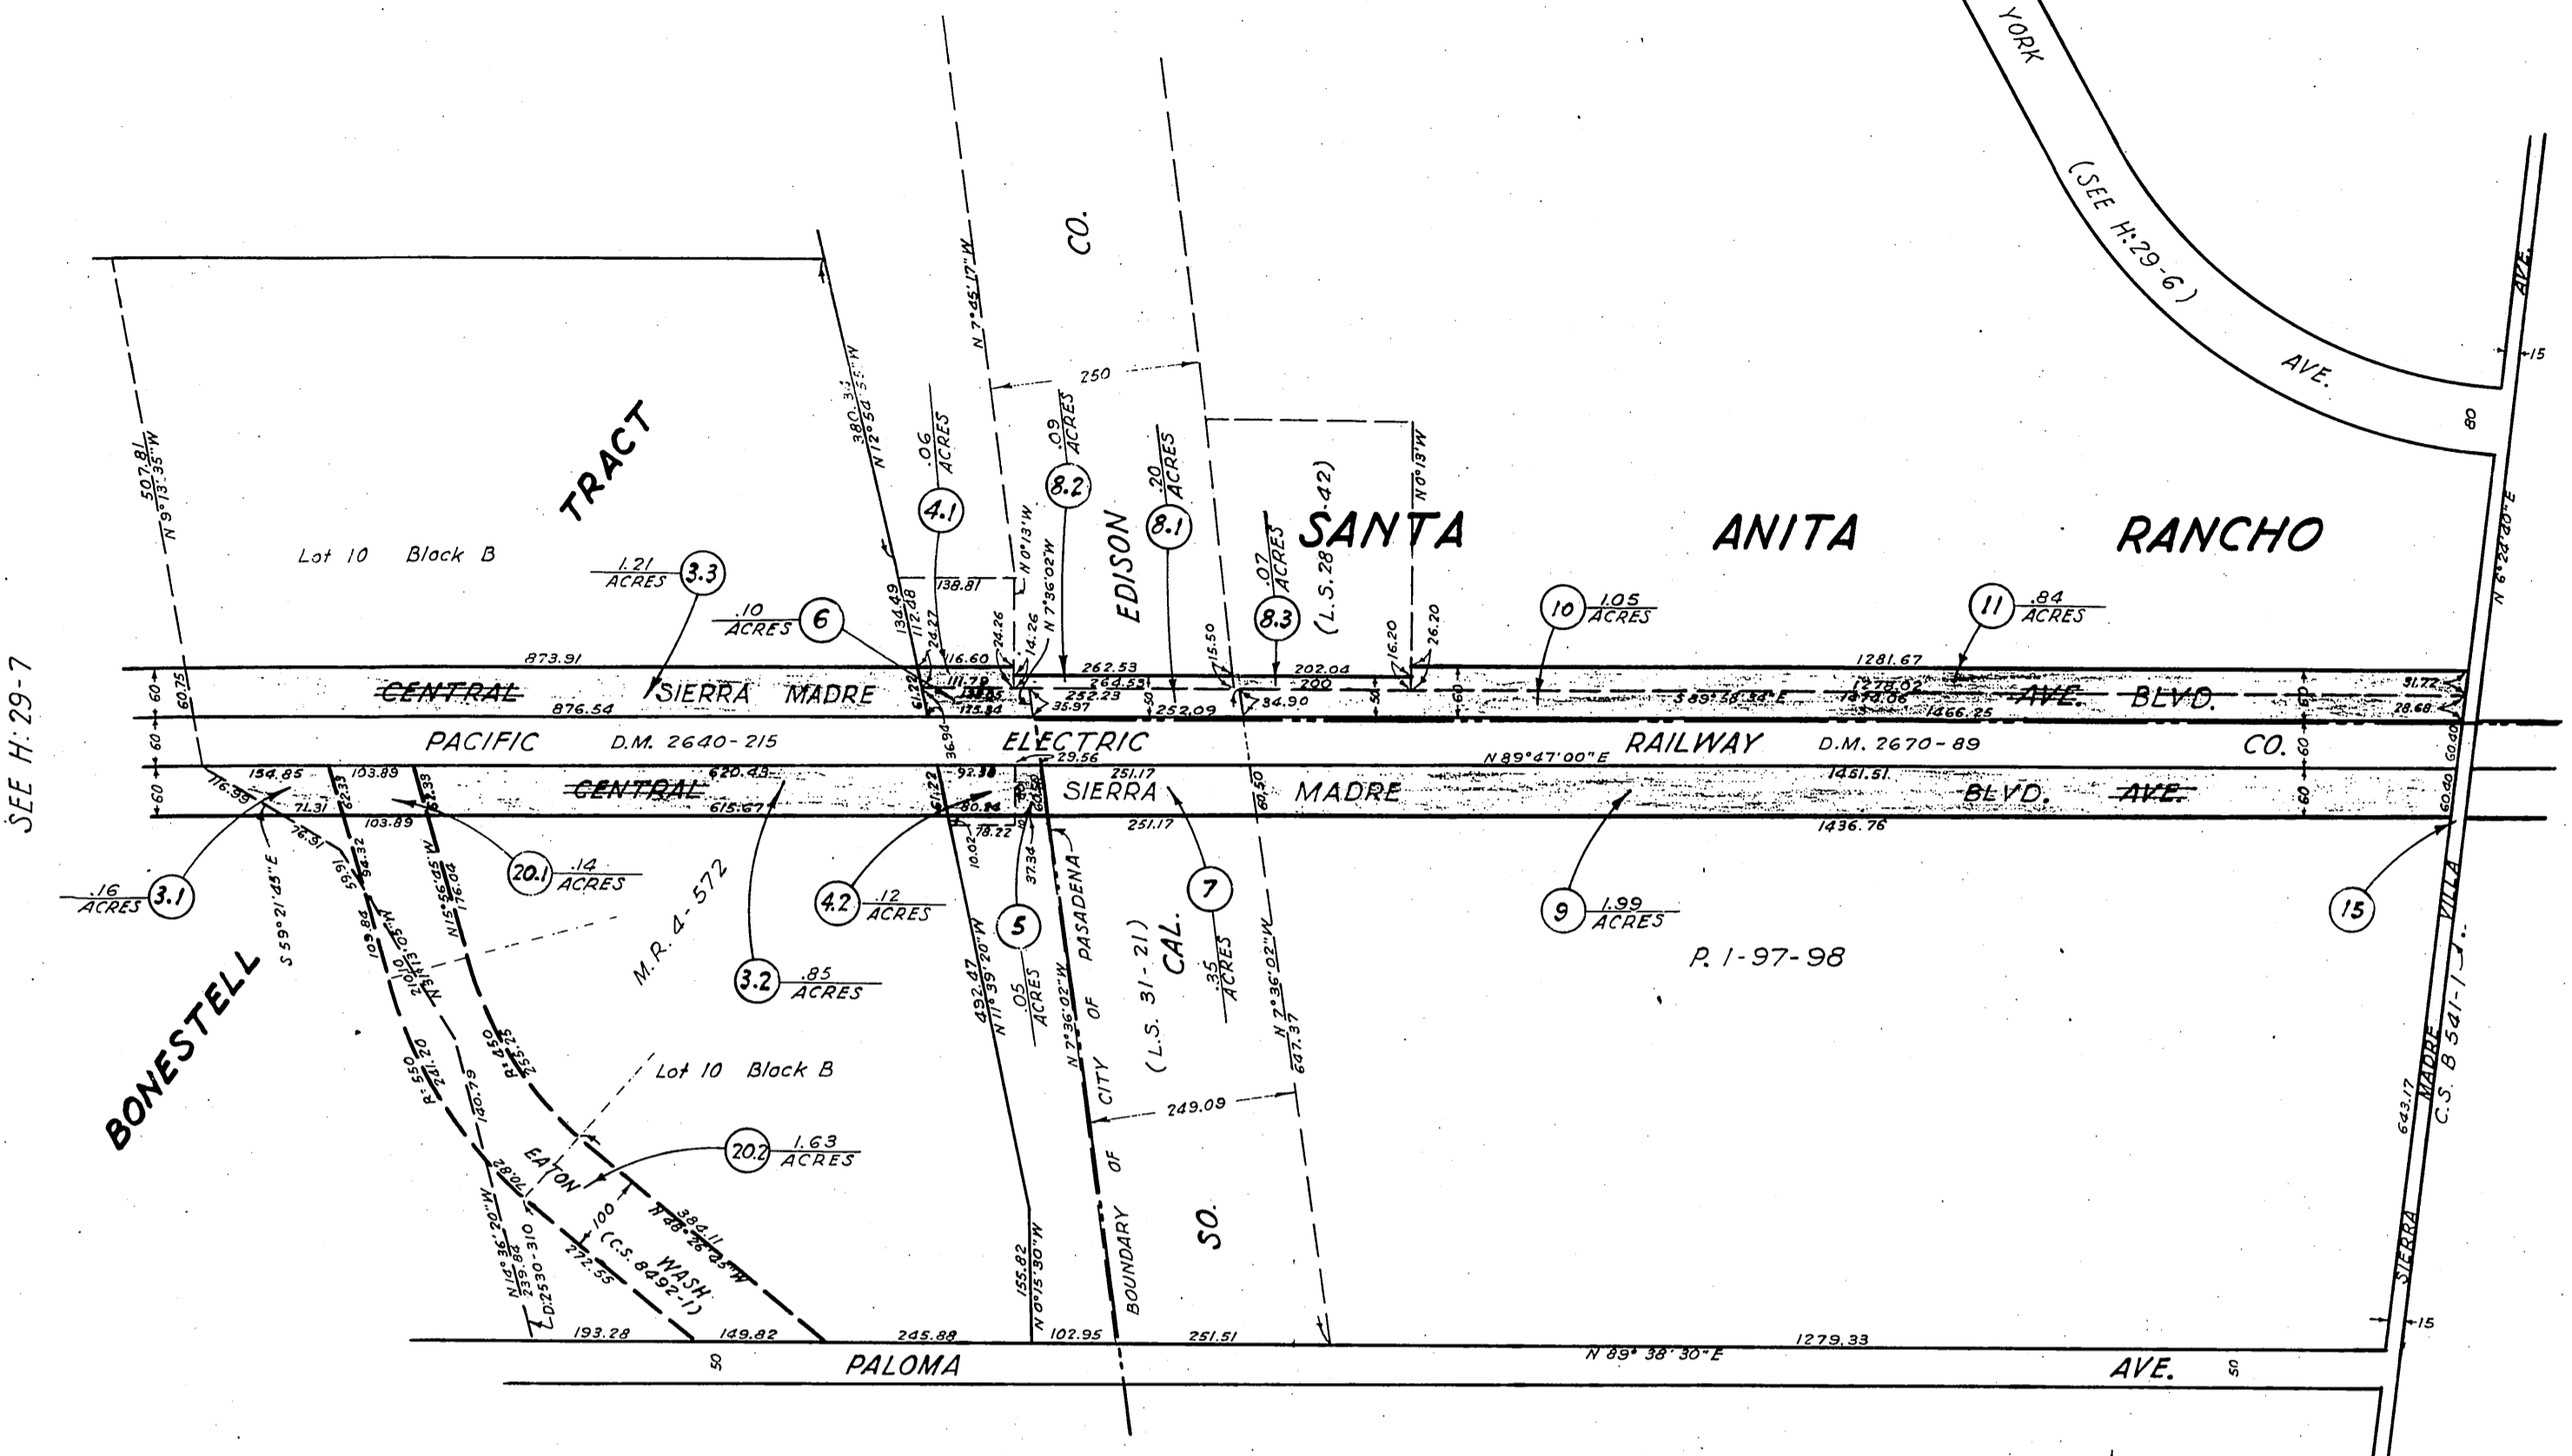

COMPILED BY	Hughes	June 1934	C. S. INDEX MAP NO. 44(B,C-1)
CALCULATED BY	"	"	ASSESSOR'S BOOK NO. 66, 366, 465
DRAWN BY	"	Oct. 1934	
TRACED BY	"	"	
CHECKED BY	Lunt	"	

**H: 29**

H 29-8