

OFFICE OF THE COUNTY SURVEYOR OF THE COUNTY OF LOS ANGELES

HIGHWAY DEDICATION MAP

LEGEND


COUNTY SURVEYOR'S MAP NO. B-303 FIELD BOOK NO. 268 MAP NO. INDEX MAP NO. 22, (B3) SEARCH MAP NO. SAN VICENTE BOULEVARD (3) and (4)

WORDS AND FIGURES SHOWN QUOTED ON MAP ARE AS DESCRIBED IN THE CONVEYANCE. FIGURES SHOWN IN PARENTHESES ON MAP ARE TAKEN FROM PREVIOUS RECORDS OR ARE CALCULATED THEREFROM. LAND INCLUDED IN CONVEYANCE SHOWN IN COLORED TINT. DEDICATION STATUS SCALE INDICATES RELATIVE IMPORTANCE OF GRANTEE'S INTERESTS IN EACH PARCEL.

POSTING CHECKED table with columns for H. D. MAP BOOK, SEARCH MAP, TRACTS, C.S.M., ASSESSOR'S BOOK, C. S. INDEX MAP

Main table with columns: LINE NO., PARCEL NO., OFFICIAL RECORDS, DATE RECORDED, 'D' BOOK PAGE, DATE OF CONVEYANCE, NATURE OF CONVEYANCE, PURPOSE, NAME, CONSIDERATION, CONDITIONS, GRANTEE, GRANTORS, DEDICATION STATUS SCALE, and various date/date-by columns.

OFFICE OF THE
COUNTY SURVEYOR
OF THE COUNTY OF LOS ANGELES
HIGHWAY DEDICATION MAP

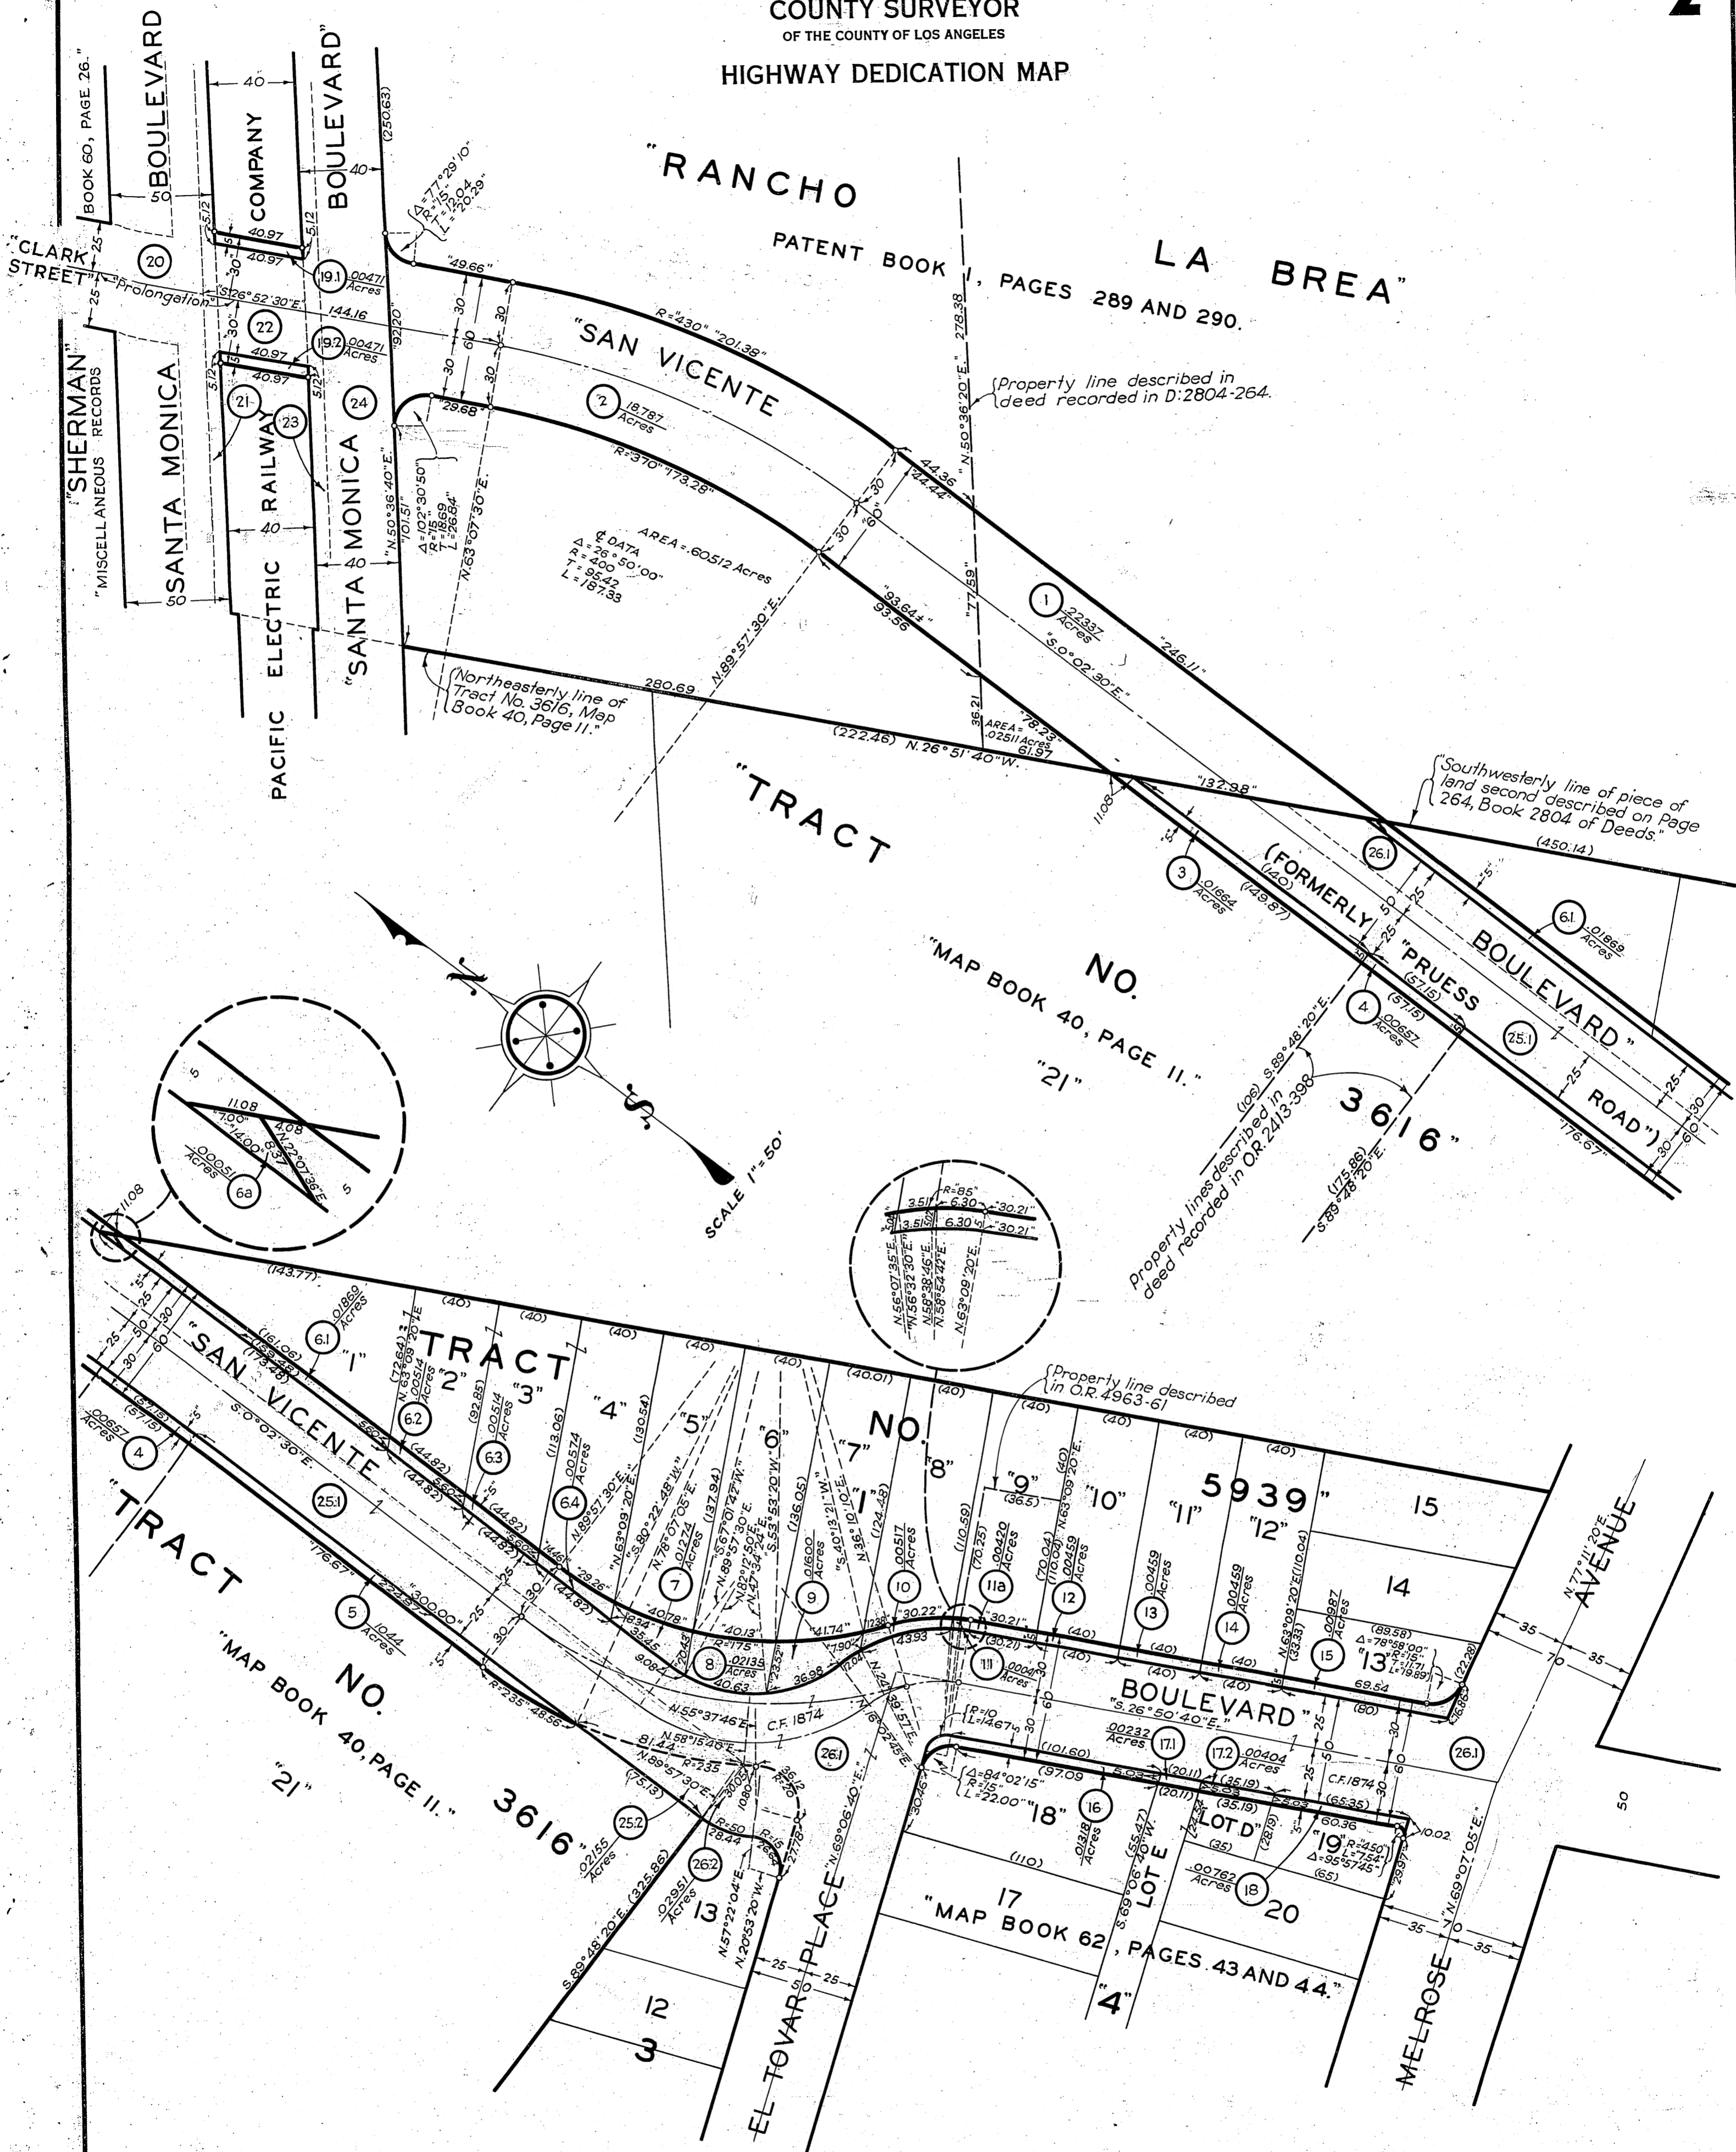

COMPILED BY	S. Silverman	Aug. 1932	C. S. INDEX MAP NO. 22, (B3)
CALCULATED BY	S. Silverman	Aug. 1932	ASSESSOR'S BOOK NO. 446 & 85
DRAWN BY	S. Silverman	Sept. 1932	
TRACED BY	S. Silverman	Sept. 1932	
CHECKED BY	F.S. Dodds	Oct. 1932	

H: 38