

OFFICE OF THE COUNTY SURVEYOR OF THE COUNTY OF LOS ANGELES

HIGHWAY DEDICATION MAP

LEGEND

COUNTY SURVEYOR'S MAP NO. 8594, SHEET 2

FIELD BOOK NO.

WORDS AND FIGURES SHOWN QUOTED ON MAP ARE AS DESCRIBED IN THE CONVEYANCE. FIGURES SHOWN IN PARENTHESES ON MAP ARE TAKEN FROM PREVIOUS RECORDS OR ARE CALCULATED THEREFROM. LAND INCLUDED IN CONVEYANCE SHOWN IN COLORED TINT. DEDICATION STATUS SCALE INDICATES RELATIVE IMPORTANCE OF GRANTEE'S INTERESTS IN EACH PARCEL.

MAP NO.

FIELD BOOK NO.



INDEX MAP NO. 36 (DE 5)

SEARCH MAP NO. CENTER STREET, WASHINGTON Blvd. 16


POSTING CHECKED table with columns for H. D. MAP BOOK, SEARCH MAP, TRACTS. C.S.M., ASSESSOR'S BOOK, C. S. INDEX MAP.

Main table with columns: LINE NO., PARCEL NO., OFFICIAL RECORDS, DATE RECORDED, "D" BOOK PAGE, DATE OF CONVEYANCE, NATURE OF CONVEYANCE, PURPOSE, NAME, CONSIDERATION, CONDITIONS, GRANTEE, GRANTORS, DEDICATION STATUS SCALE, and various tracking columns.

OFFICE OF THE
 COUNTY SURVEYOR
 OF THE COUNTY OF LOS ANGELES
 HIGHWAY DEDICATION MAP

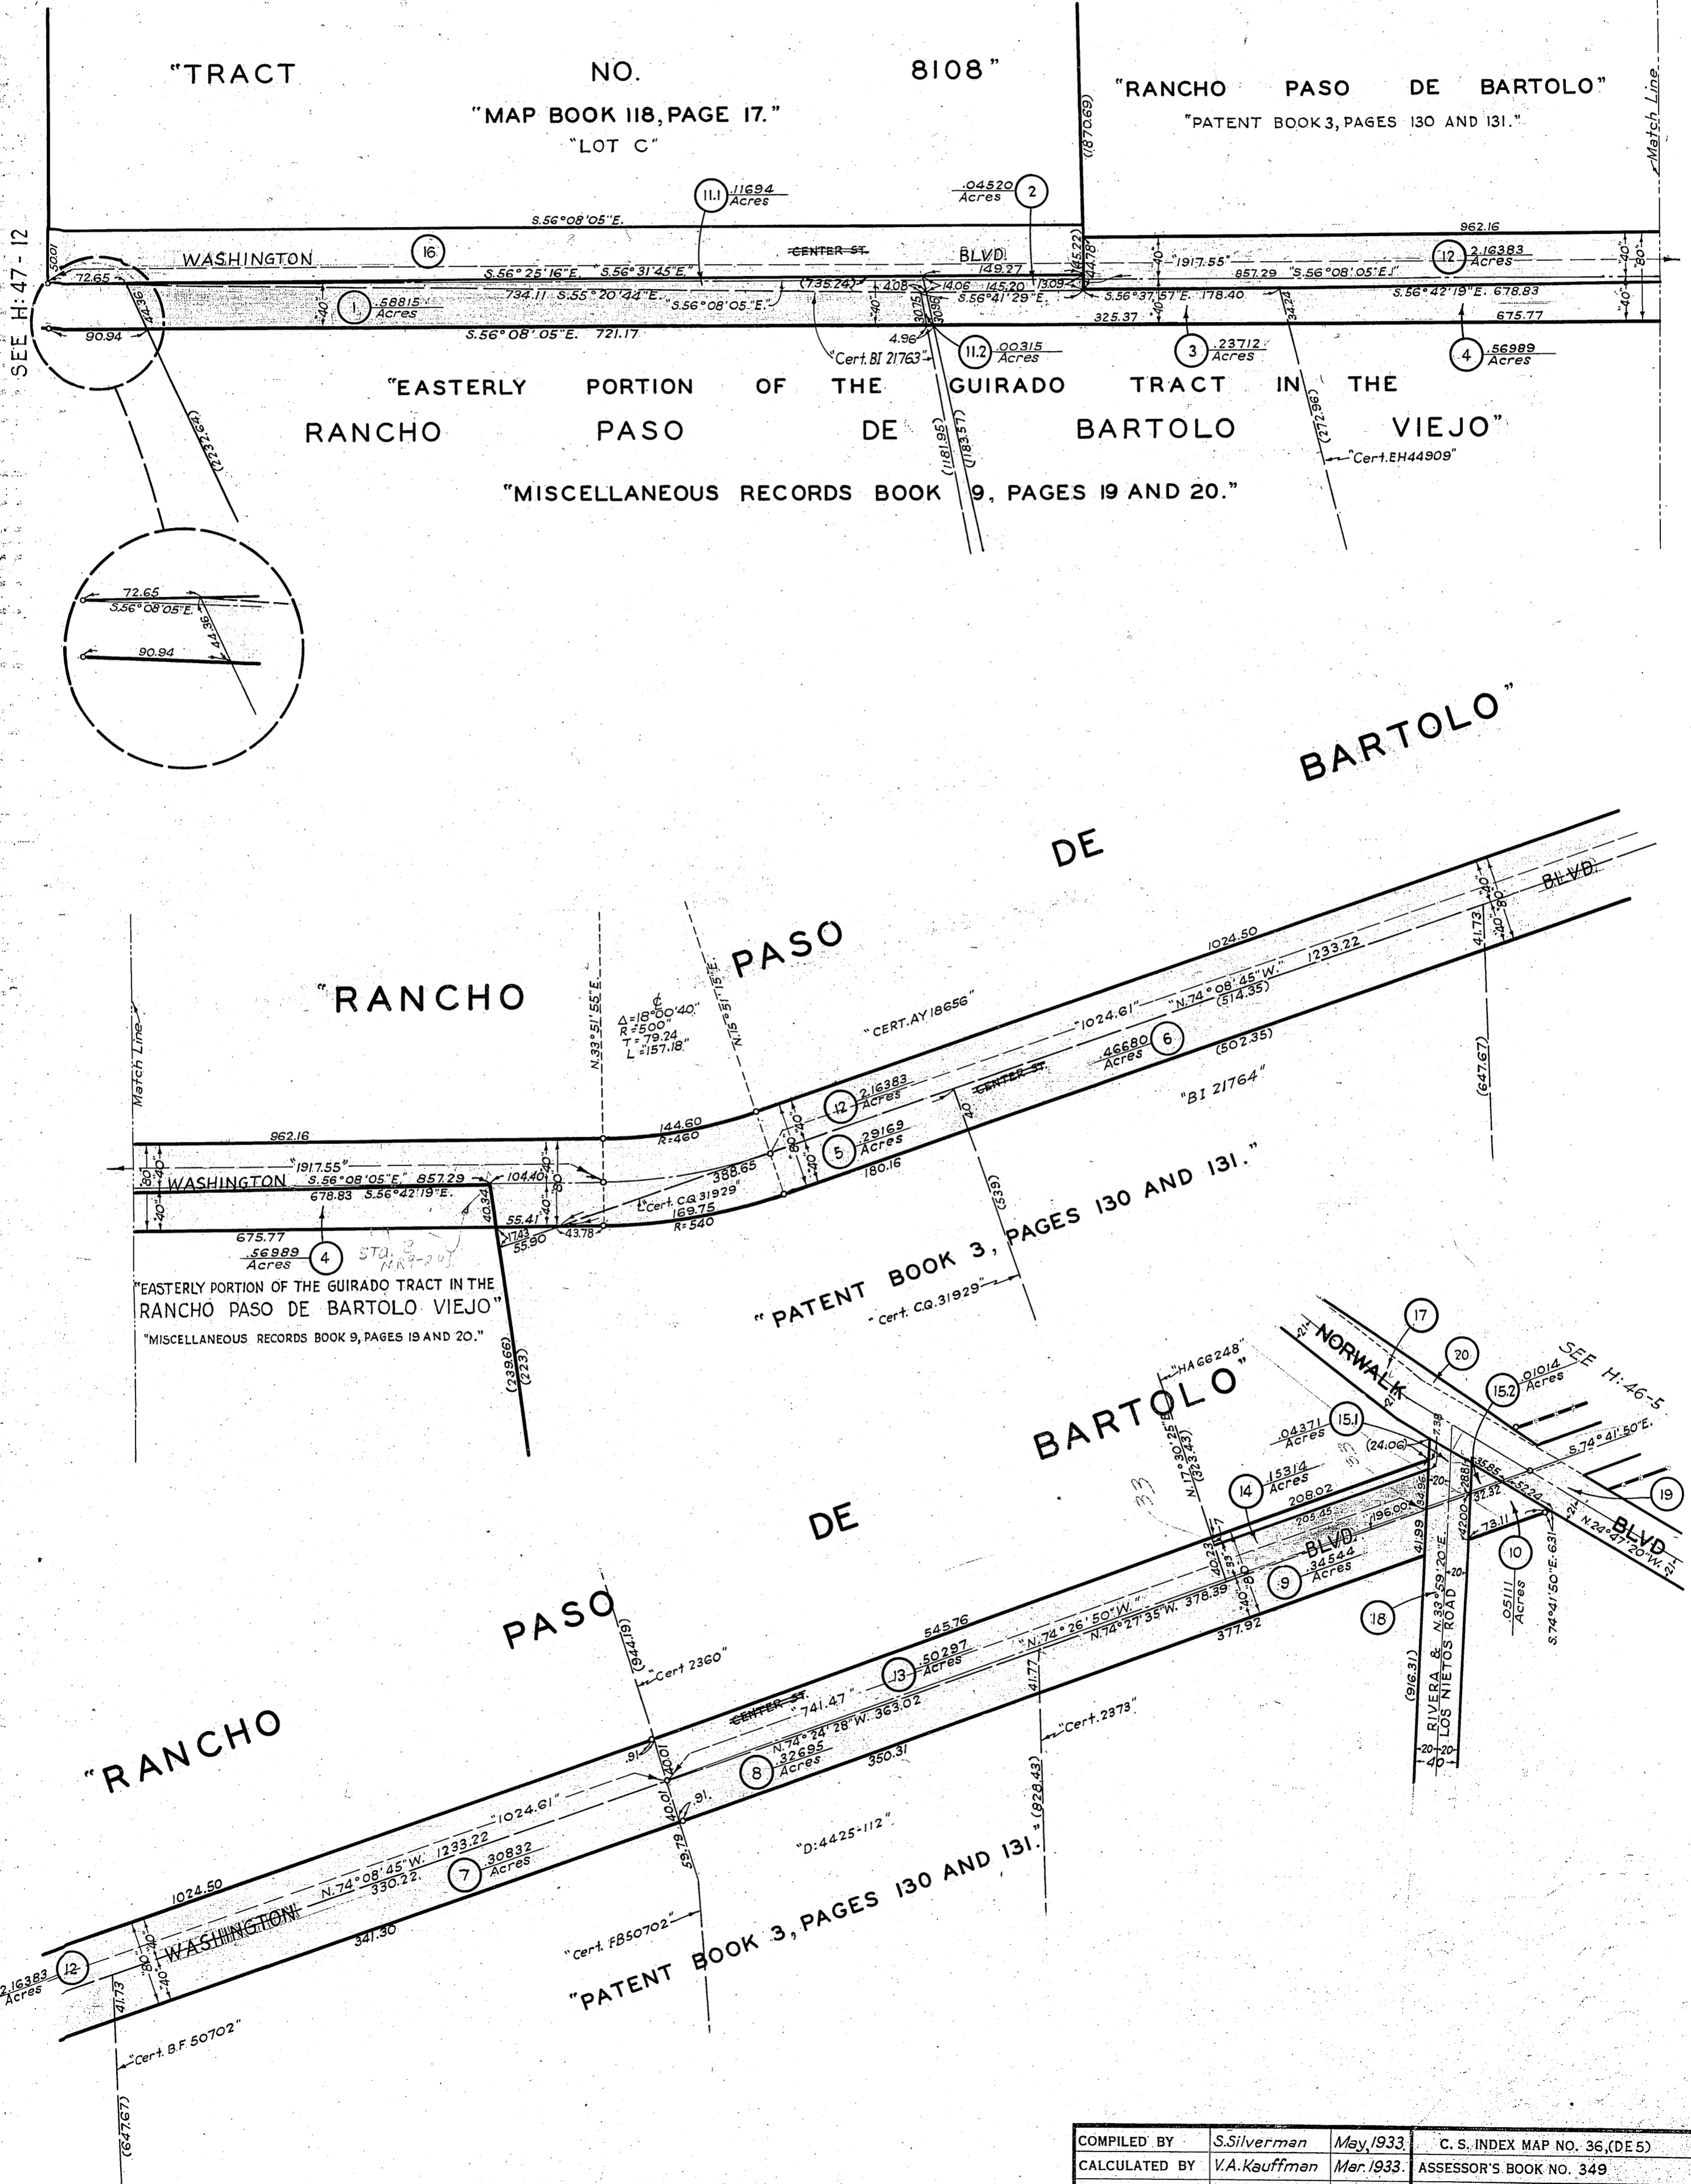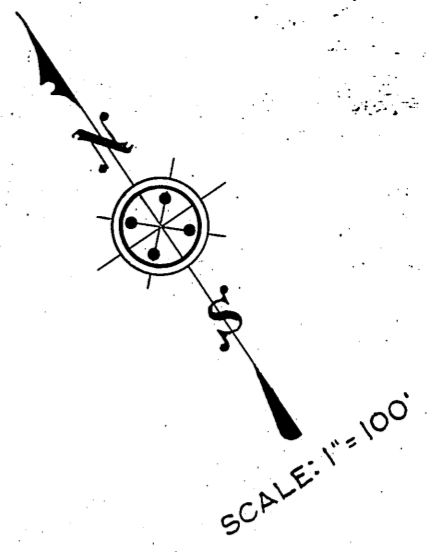

SEE H: 47 - 12

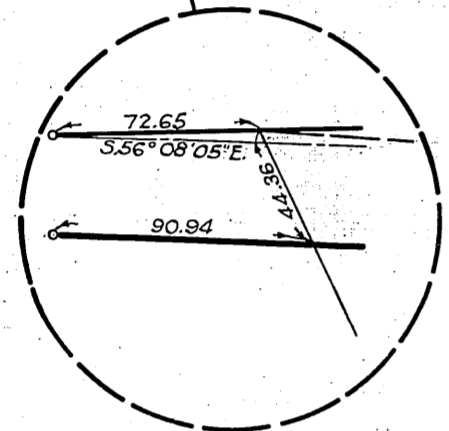

COMPILED BY	S. Silverman	May, 1933	C. S. INDEX MAP NO. 36, (DE 5)
CALCULATED BY	V. A. Kauffman	Mar, 1933	ASSESSOR'S BOOK NO. 349
DRAWN BY	S. Silverman	May, 1933	
TRACED BY			
CHECKED BY	Kauffman & Silverman		

H: 47