
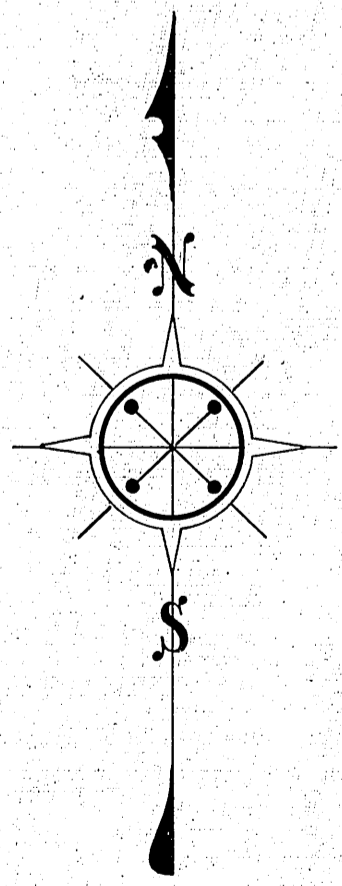


OFFICE OF THE
 COUNTY SURVEYOR
 OF THE COUNTY OF LOS ANGELES
 HIGHWAY DEDICATION MAP

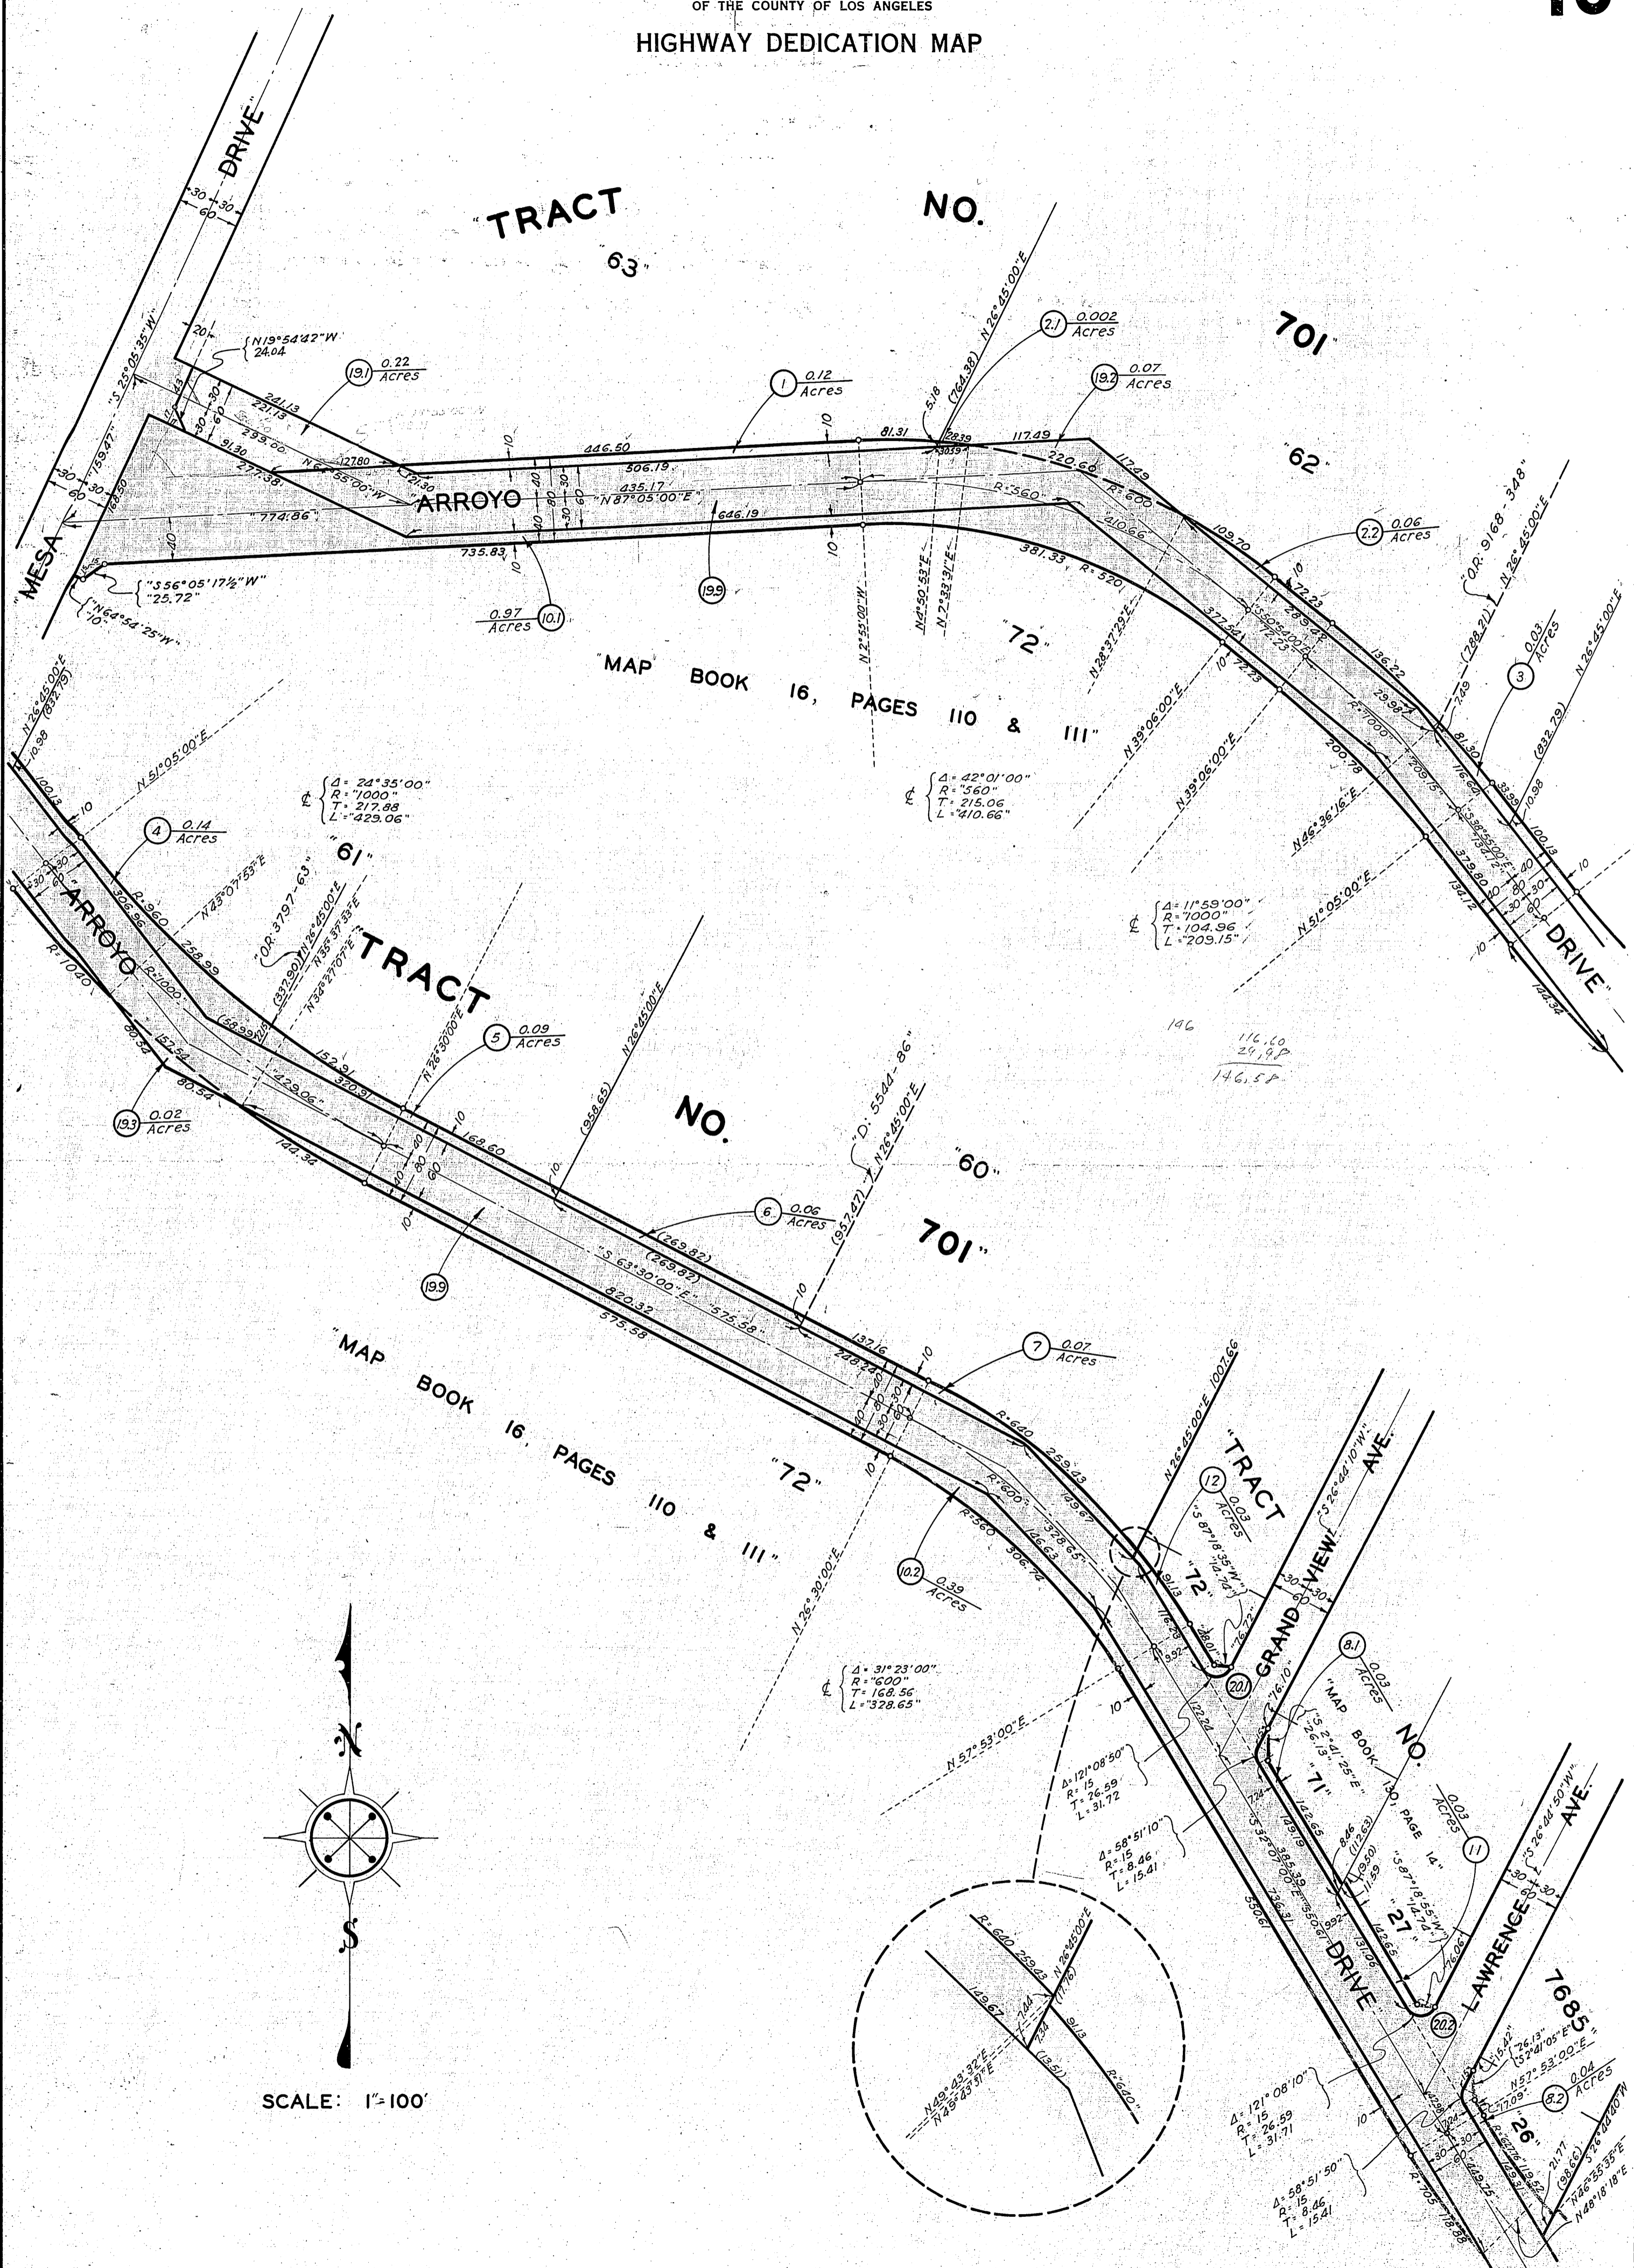


COMPILED BY	F. S. Dodds	May 1933	C. S. INDEX MAP NO.	36(D.E-2)
CALCULATED BY	Dodds & Card	"	ASSESSOR'S BOOK NO.	99
DRAWN BY	C. H. Hughes	June 1933		
TRACED BY				
CHECKED BY	Hughes & Lunt			

H: 47

SEE H: 47-17

OFFICE OF THE
 COUNTY SURVEYOR
 OF THE COUNTY OF LOS ANGELES
 HIGHWAY DEDICATION MAP

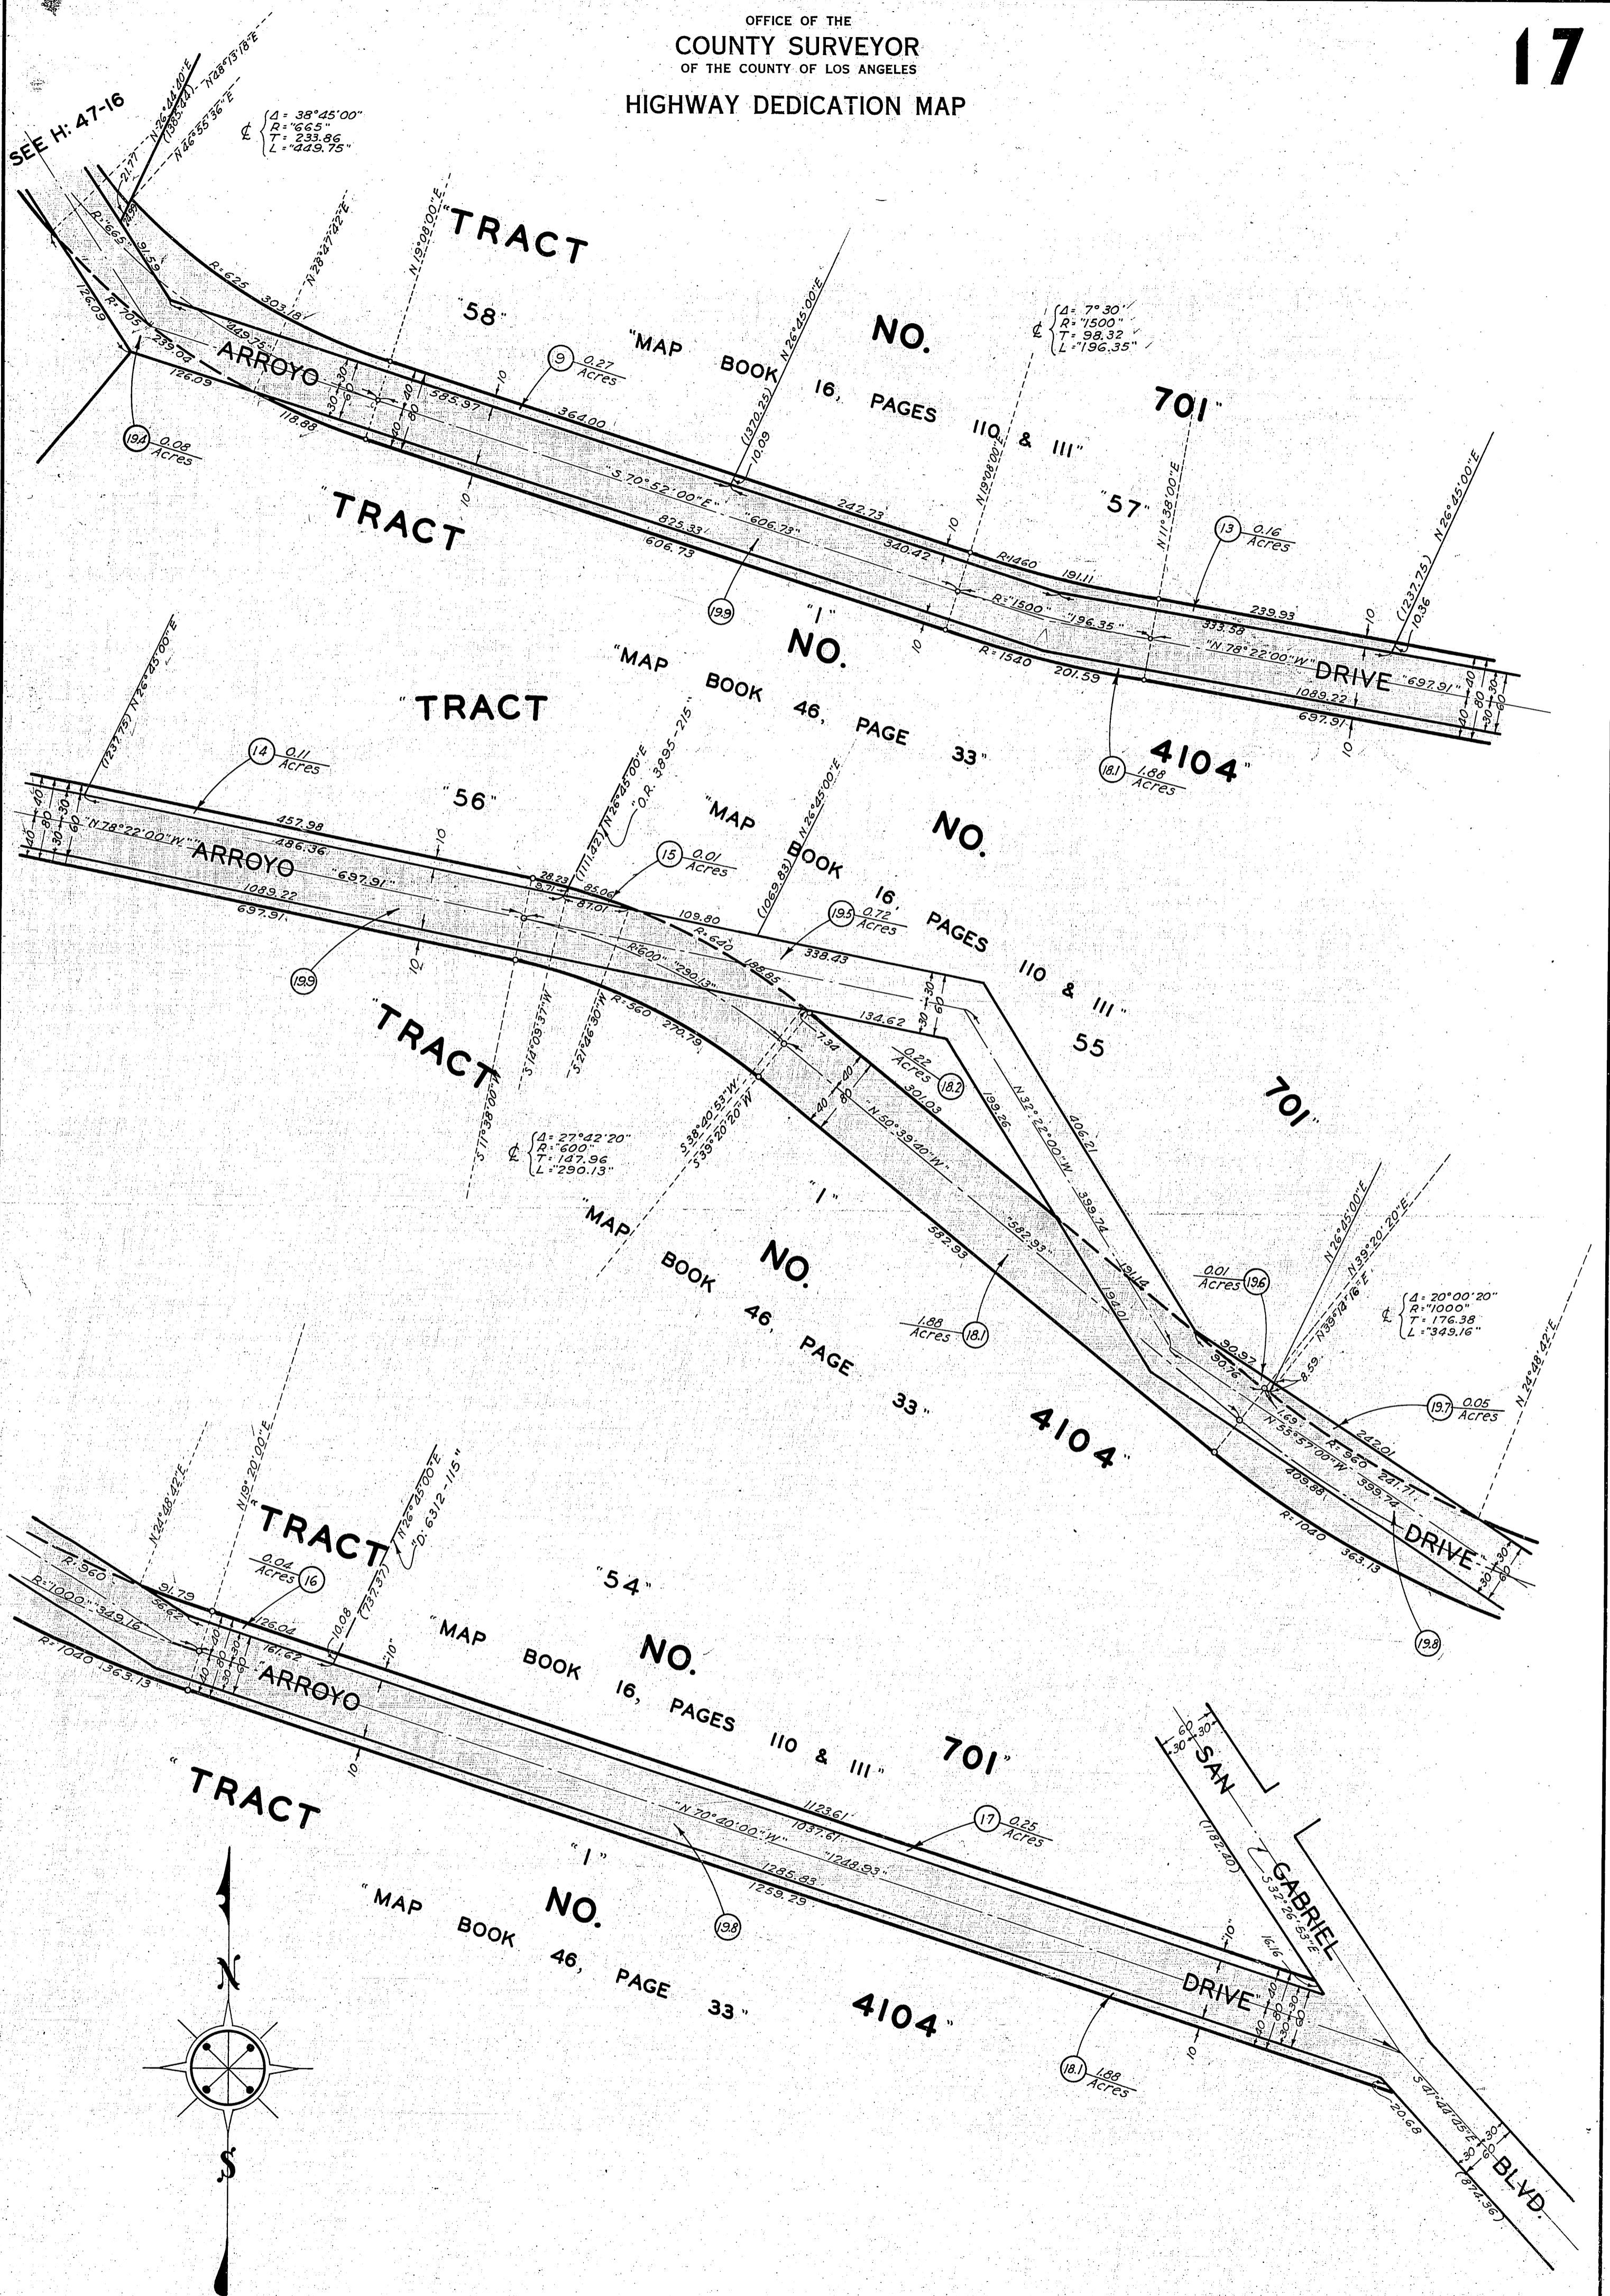

SCALE: 1"=100'

COMPILED BY	F. S. Dodds	May 1933	C. S. INDEX MAP NO.	36(D.E-2)
CALCULATED BY	Dodds & Card	"	ASSESSOR'S BOOK NO.	99
DRAWN BY	C. H. Hughes	June 1933	H: 47	
TRACED BY	"	"		
CHECKED BY	Hughes & Lunt	"		