

6

OFFICE OF THE COUNTY SURVEYOR OF THE COUNTY OF LOS ANGELES HIGHWAY DEDICATION MAP

LEGEND

COUNTY SURVEYOR'S MAP NO. 8280-146 FIELD BOOK NO. 219 MAP NO. FIELD BOOK NO. INDEX MAP NO. 28 (A, 1, 2, 3) SEARCH MAP NO. FIGUEROA STREET (A)

WORDS AND FIGURES SHOWN QUOTED ON MAP ARE AS DESCRIBED IN THE CONVEYANCE. FIGURES SHOWN IN PARENTHESES ON MAP ARE TAKEN FROM PREVIOUS RECORDS OR ARE CALCULATED THEREFROM. LAND INCLUDED IN CONVEYANCE SHOWN IN COLORED TINT. DEDICATION STATUS SCALE INDICATES RELATIVE IMPORTANCE OF GRANTEE'S INTERESTS IN EACH PARCEL.

Table with columns: H. D. MAP BOOK, SEARCH MAP, TRACTS, C.S.M., D., ASSESSOR'S BOOK, C. S. INDEX MAP, POSTING CHECKED.


Main table with columns: LINE NO., PARCEL NO., OFFICIAL RECORDS (CERTIFICATE NO., BOOK, PAGE), DATE RECORDED, 'D' BOOK, DATE OF CONVEYANCE, NATURE OF CONVEYANCE, PURPOSE, NAME, CONSIDERATION, CONDITIONS, GRANTEE, GRANTORS, DEDICATION STATUS SCALE (1-10), and various date columns for recording and posting.

OFFICE OF THE
COUNTY SURVEYOR
OF THE COUNTY OF LOS ANGELES

7

HIGHWAY DEDICATION MAP

SEE H: 57-5

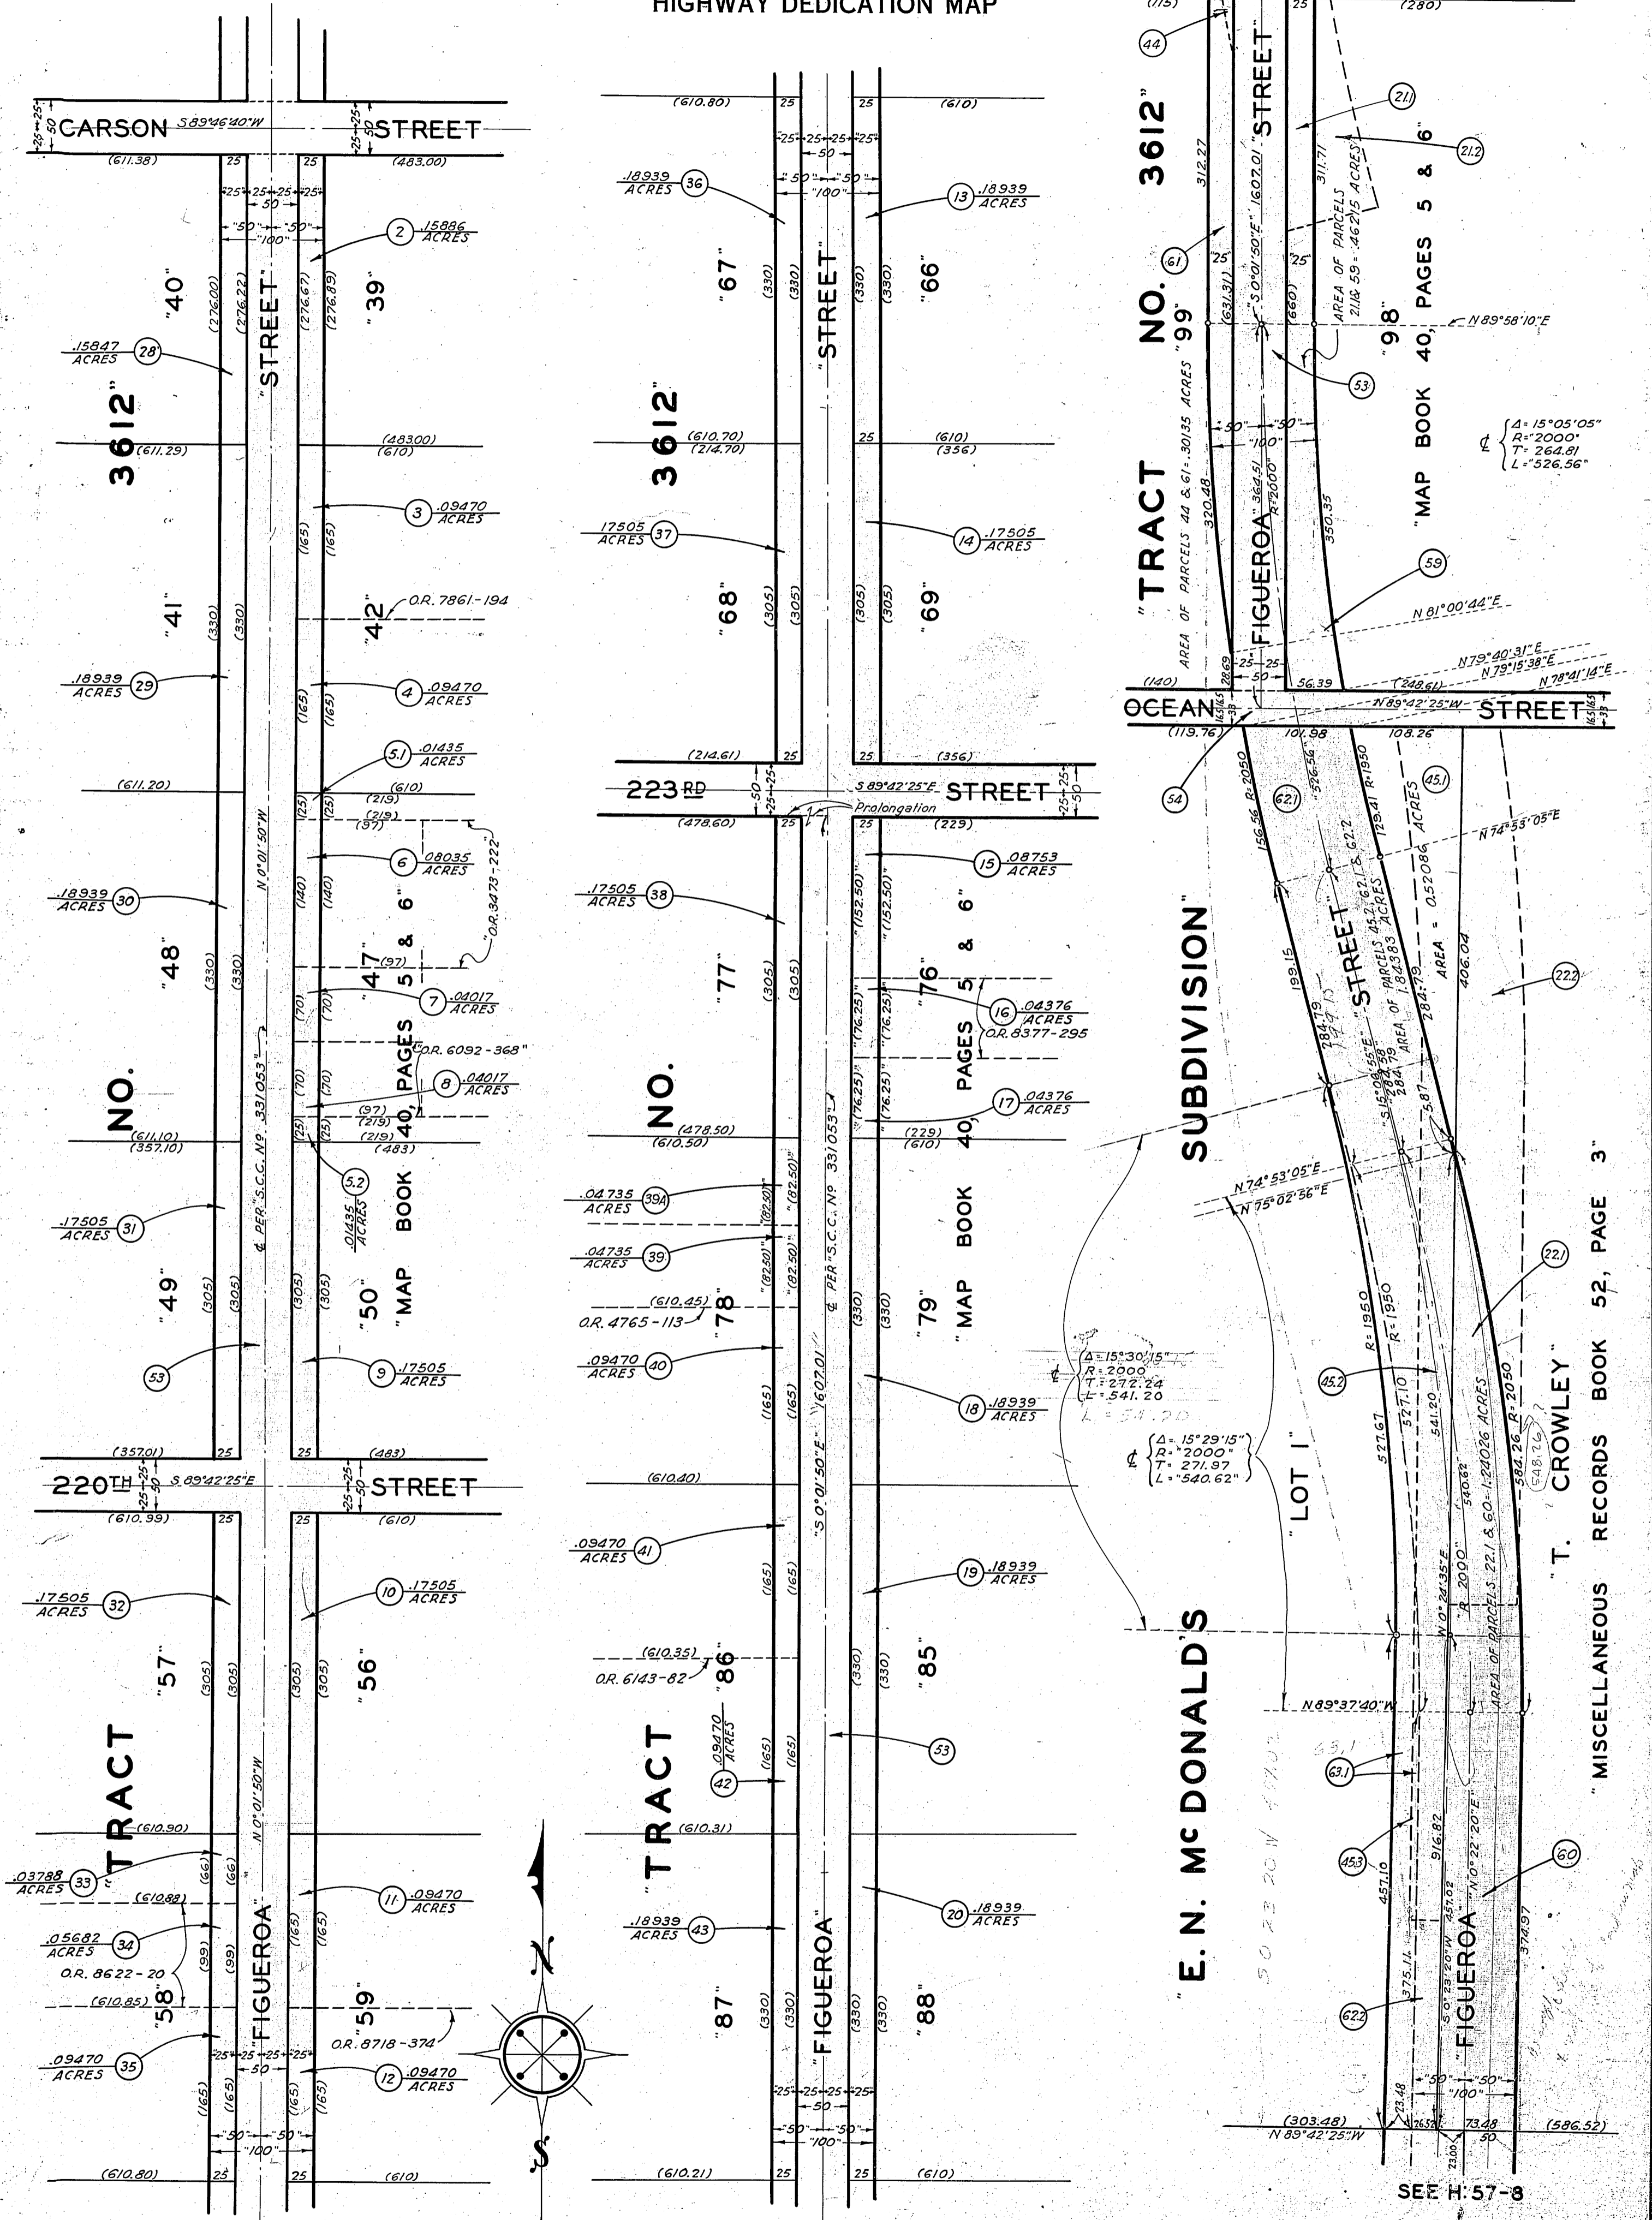

SCALE: 1"=100'

COMPILED BY	C.H. Hughes	April 1933	C. S. INDEX MAP NO. 28 (B. 1, 2, 3)
CALCULATED BY			ASSESSOR'S BOOK NO. 105, 775
DRAWN BY			
TRACED BY			
CHECKED BY	Dodds & Lunt	May 1933	

H: 57

FILED: 5-26-33


"T. CROWLEY" MISCELLANEOUS RECORDS BOOK 52, PAGE 3

SEE H: 57-8

OFFICE OF THE COUNTY SURVEYOR OF THE COUNTY OF LOS ANGELES

HIGHWAY DEDICATION MAP

SEE H:57-7

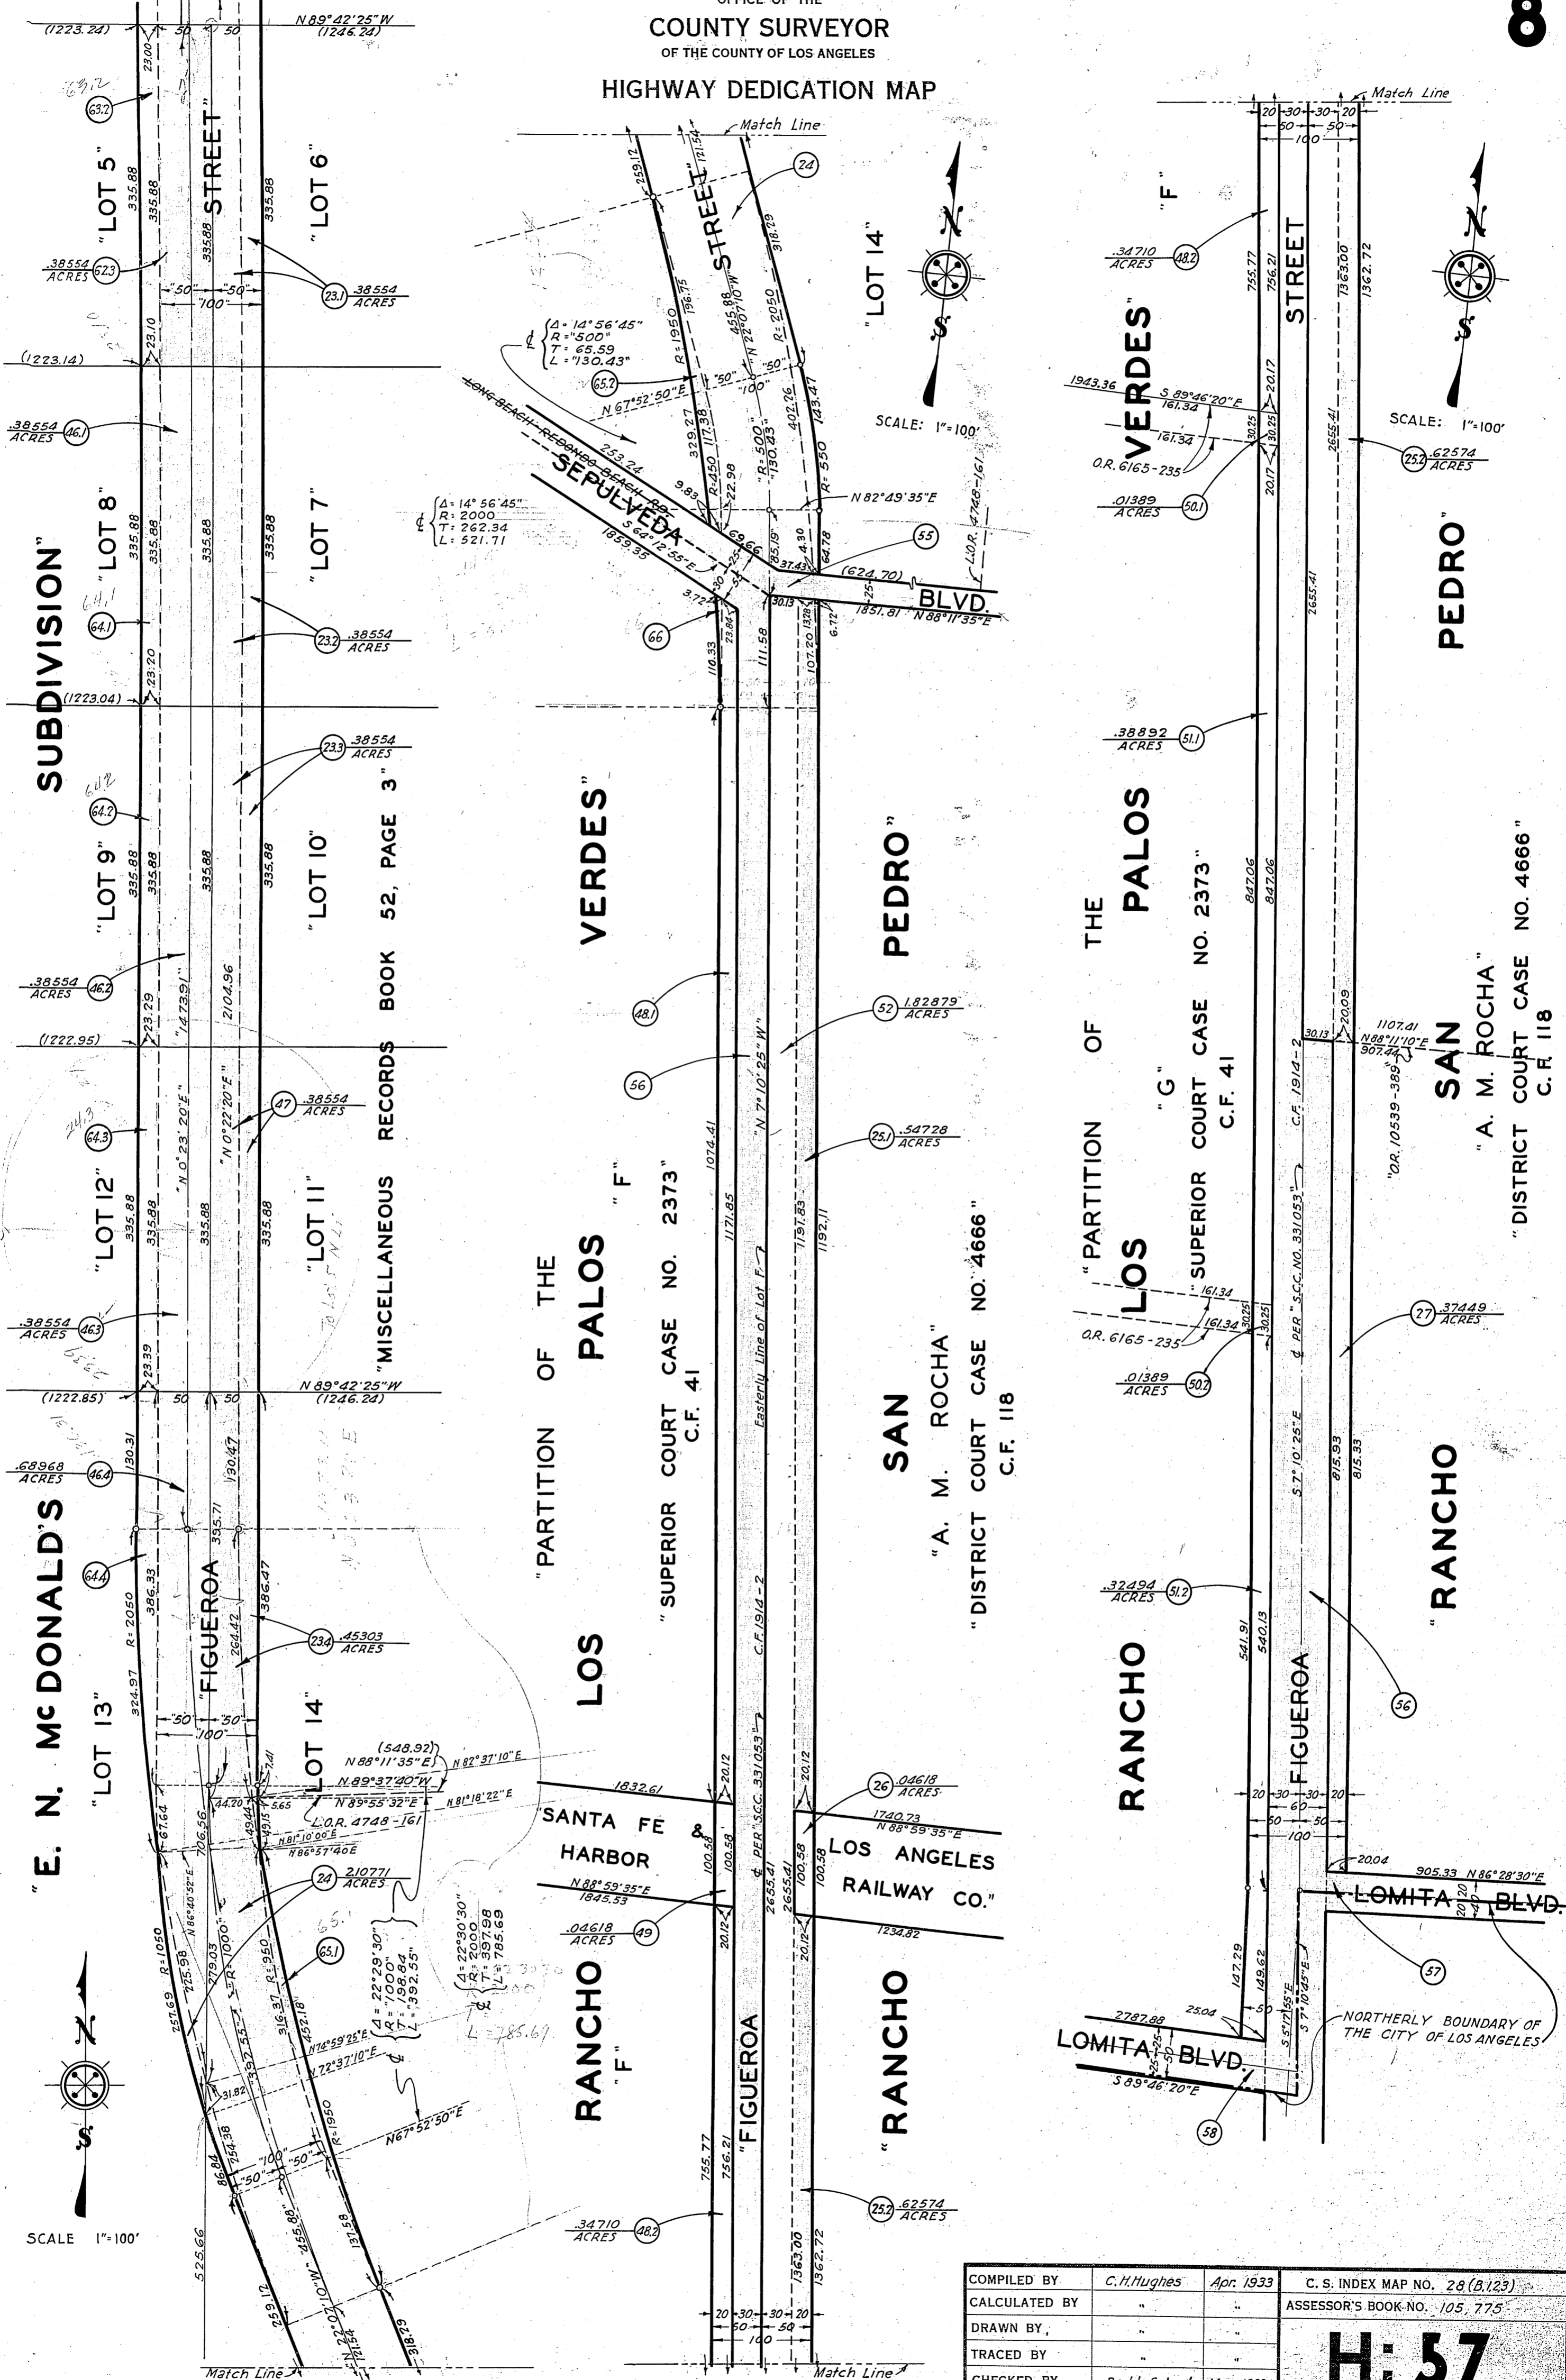

COMPILED BY	C. H. Hughes	Apr. 1933	C. S. INDEX MAP NO. 28 (B. 123)
CALCULATED BY	"	"	ASSESSOR'S BOOK NO. 105, 775
DRAWN BY	"	"	
TRACED BY	"	"	
CHECKED BY	Dodds & Lunt	May, 1933	

H:57