

MAP

of the

TOWN



Los Angeles County

Cal.





Surveyed by T. J. Flanagan, C. E.

Scale 1 inch to 200 feet.

Subdivision of South half of Lots 40, 41, 42 & 43 & North half of 37, 38 & 39 of the Santa Anita Tract, as per map of said tract recorded in Book 6 page 240, Miscellaneous Records of Los Angeles Co. same being a portion of the Rancho Santa Anita.



Dividing line between Santa Anita and Duarte Ranches.

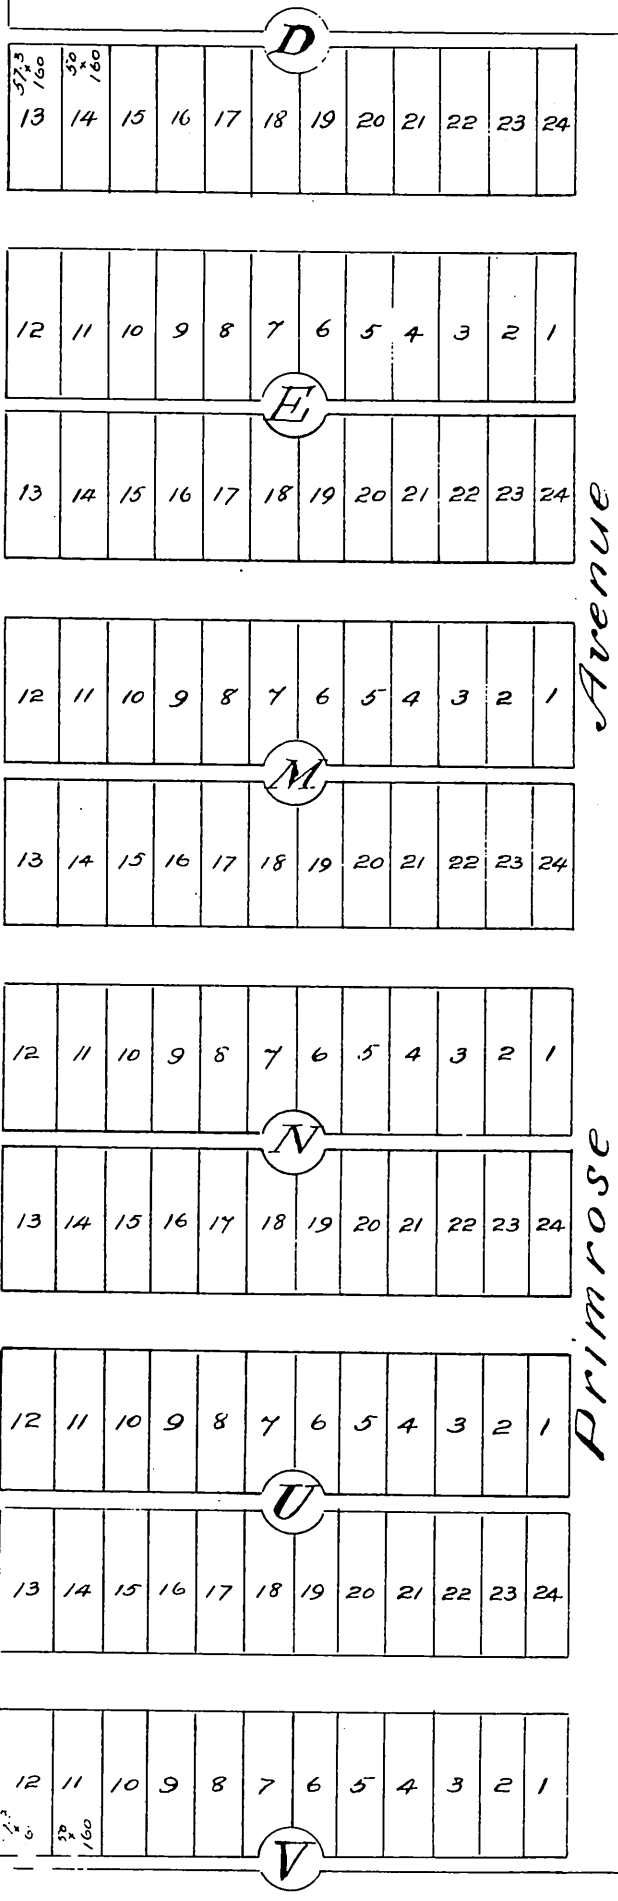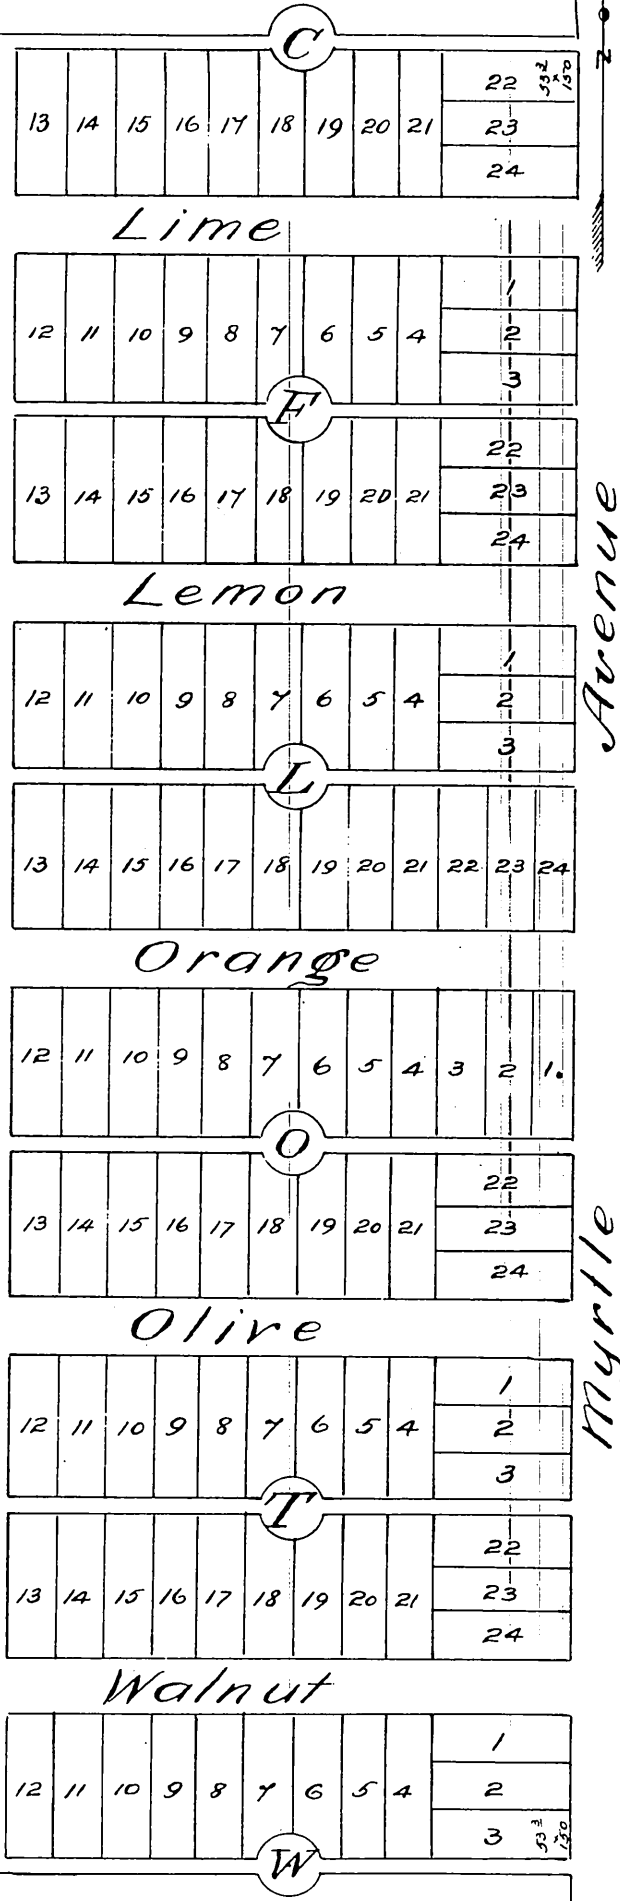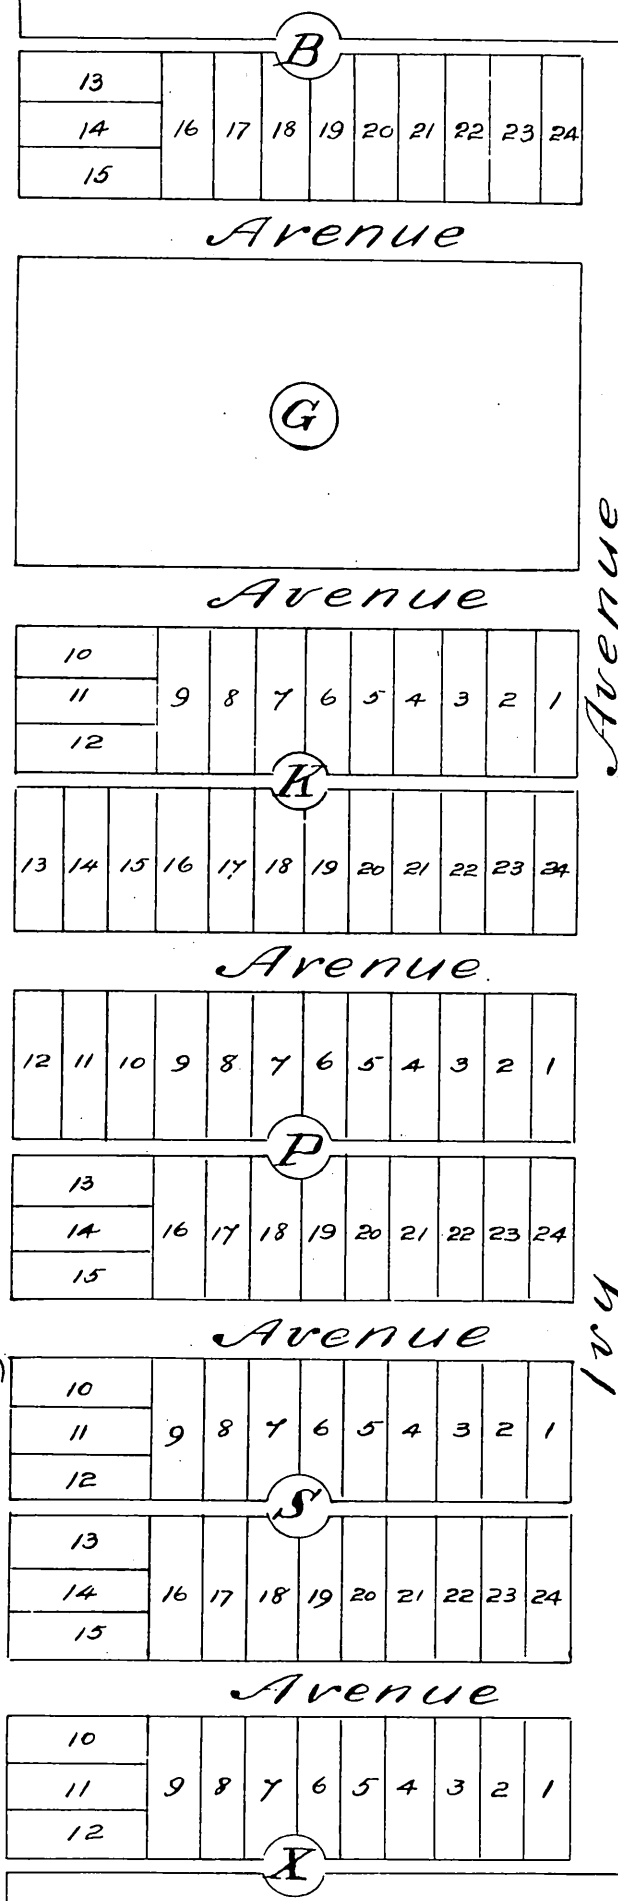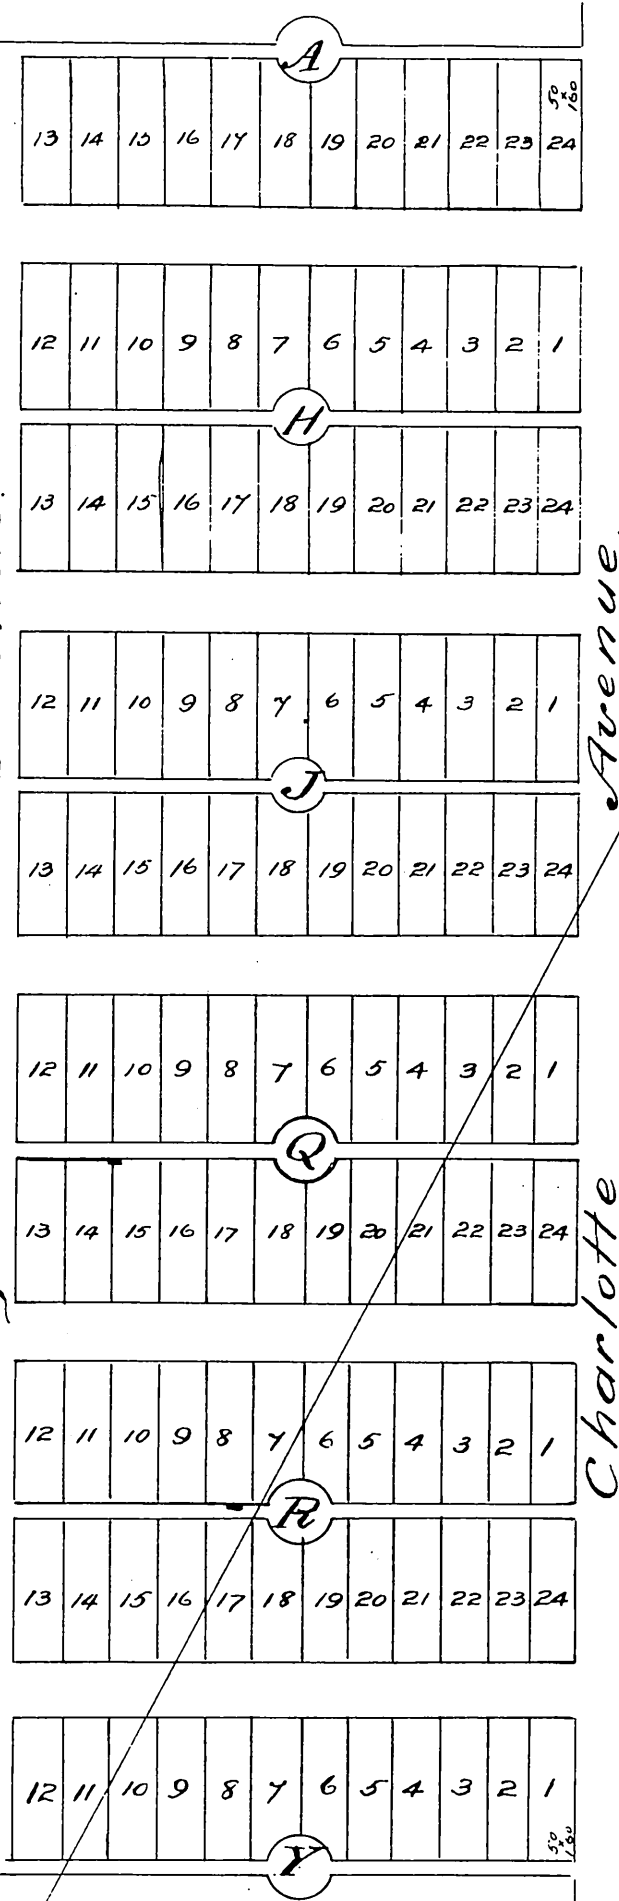

Avenue

Avenue

Avenue

Avenue

Avenue

Magnolia

Primrose

Myrtle

Ivy

Charlotte

City and county of the original recorded May 27th 1880 at P. 13 of M. at request of J. D. Beckwith.

Frank A. Gilman County Treasurer Deputy.