



PLAT

OF

West End Terrace

IN THE

City of Los Angeles

Subdivided in August 1887 by


G. C. Knox

SCALE - 200 FEET TO ONE INCH.

Note 1. The West-End Terrace is a subdivision of fractional lot 7, block 25 and fractional lot 2, block 2A, Hancock's Survey of 35 Acre Donation Lots in the City of Los Angeles.
Note 2 There is reserved from this sub-division and not sub-divided a strip of land five feet in width along the West boundary of said fractional lots
Note 3 There are no lots in this tract numbered 130 & 131.

Rampart St. changed to Rampart Boulevard, Ord. 39,699
 Barrone St. " " Coronado St. " 2292

Recorded Aug 26 1887 at 11:55 AM
 At request of C. H. G. Knox.

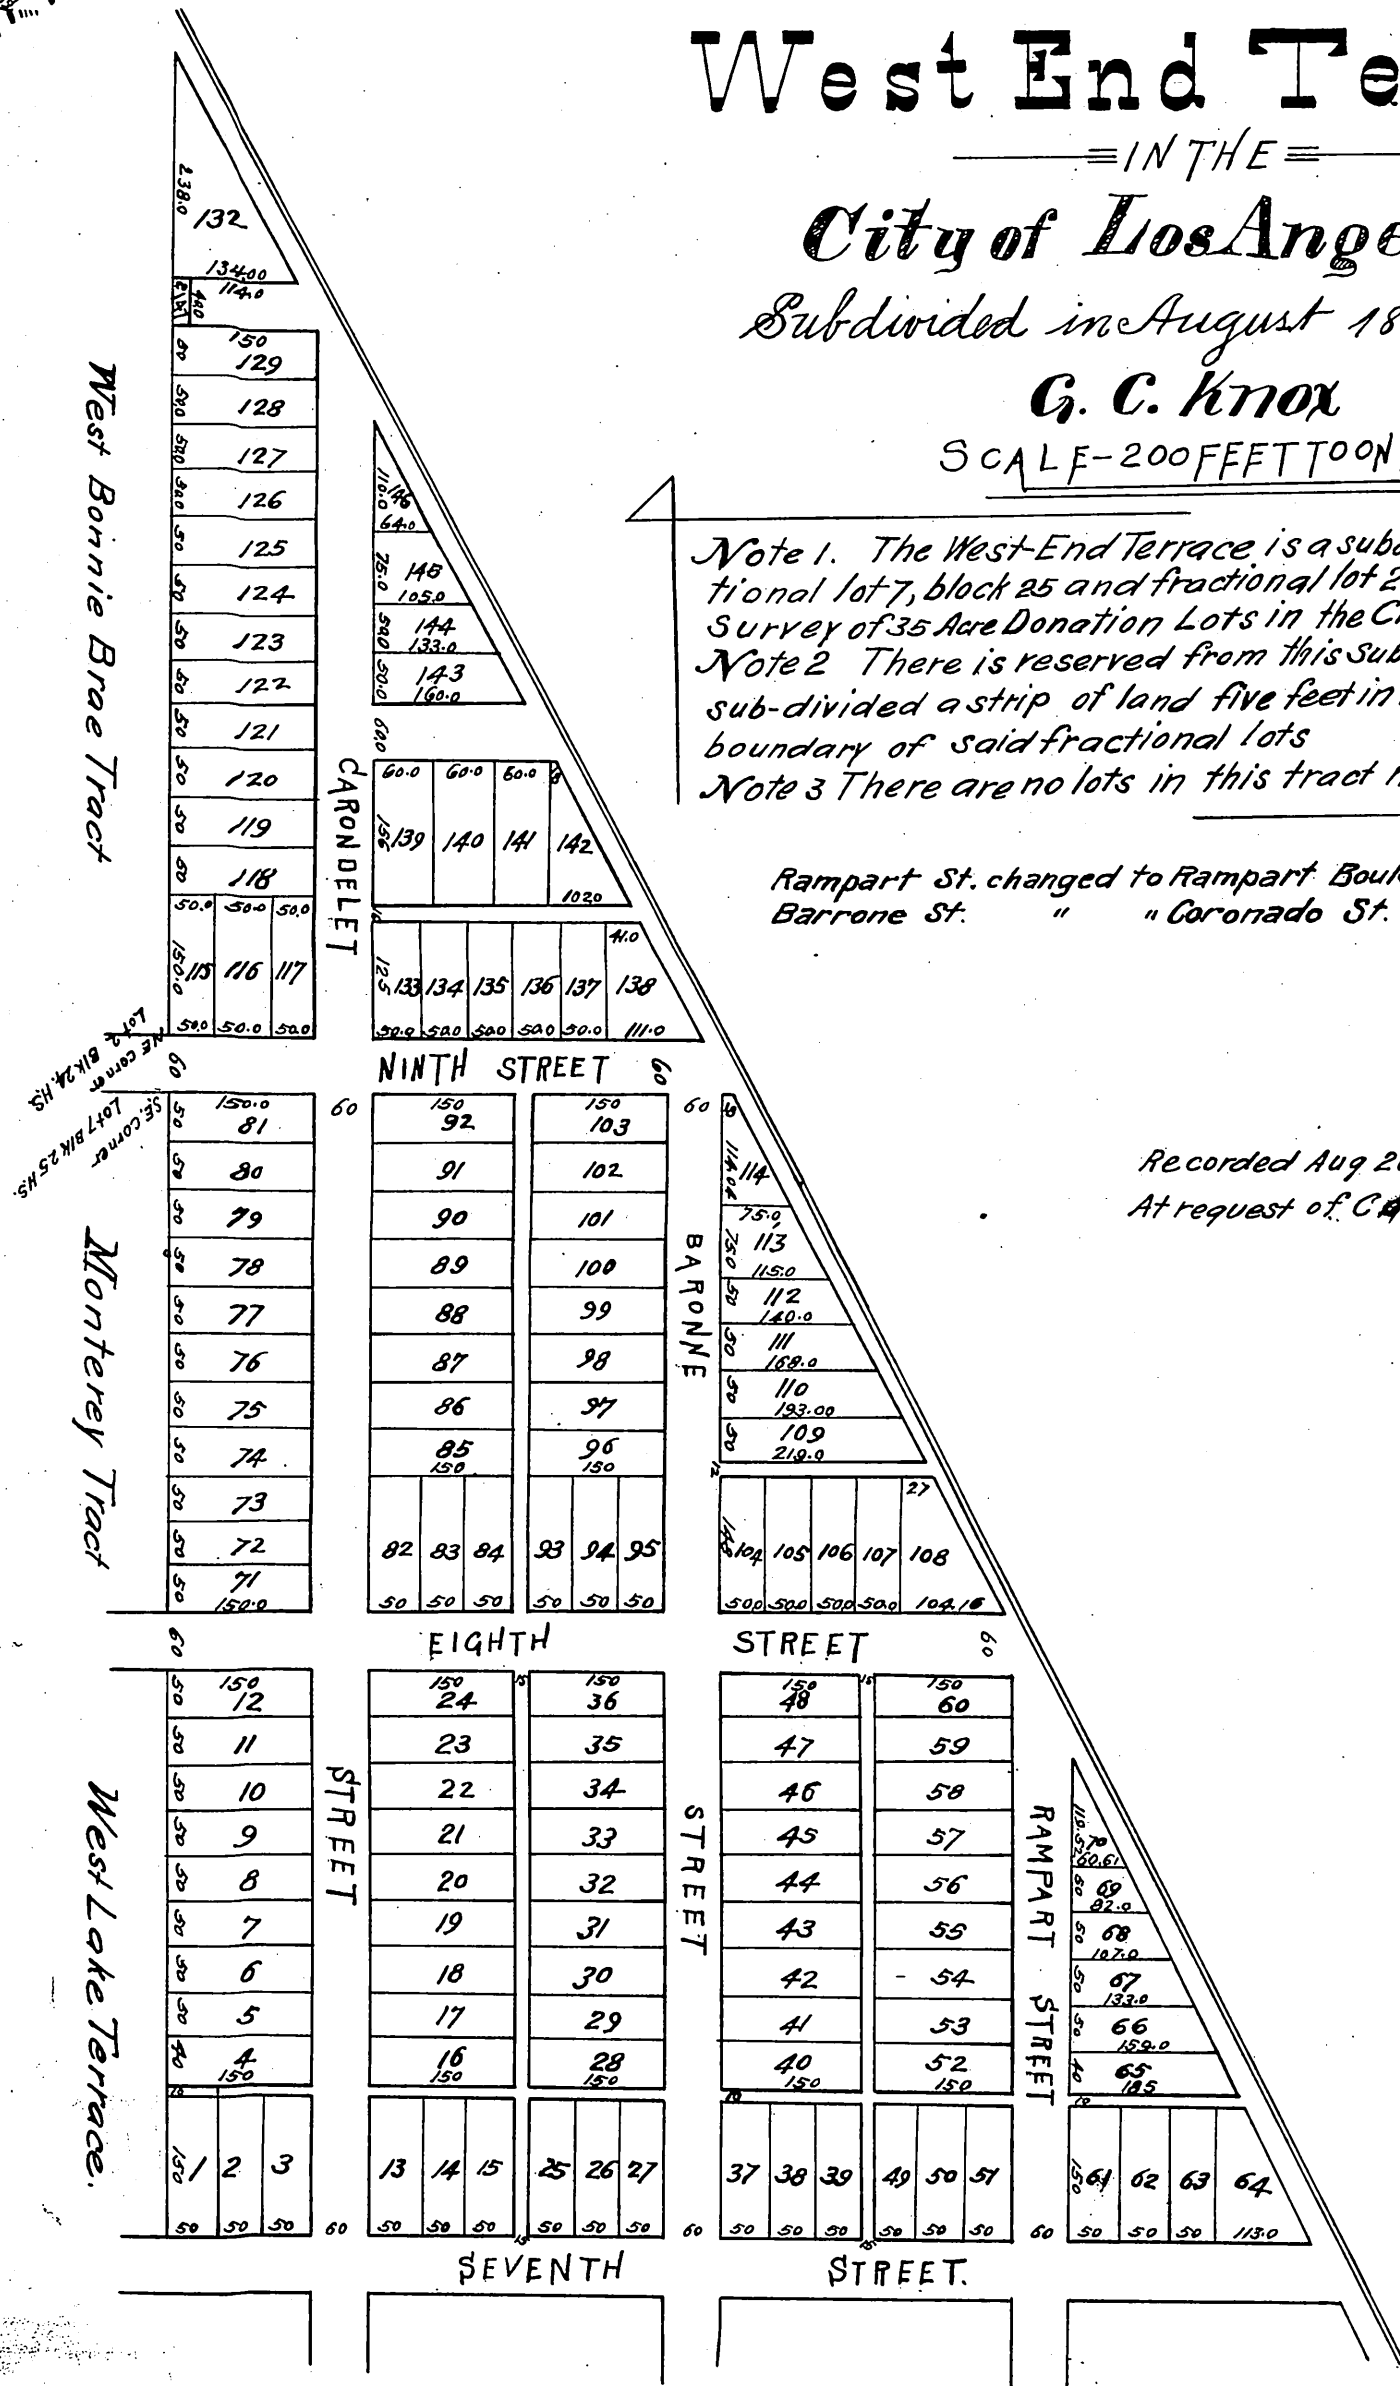

Vacation of alley bet. Lots 129-132 ORD. 5596.
 For opening of 9th St. D: 2950-318-D: 11-1
 For widening 9th St. D: 1126-262 D: 5-173
 " " " " D: 1026-130 D: 5-184
 " " Hoover St. D: 11-188. D: 3036-20
 " " Hoover St See C.F. Map 739
 For Coronadelet St changed to Hoover St. Ord 33092
 For acceptance of D: 3027-184 D: 11-7 See Ord 34,519

Copied
G.M.

27
26