




Map of Aug. Lindar's Subdivision

Being in block "J" of the subdivision of the lands of J.H. Painter & B.F. Ball, Pasadena, Calif.

Surveyed Aug 17, 1887, by Geo. Helen, Sur.
Scale 60 ft. to the inch.

Widening Fair Oaks Ave. East 15 feet Lots 1 & 2 D:2336-45 D:8-21
" " " " West 5 " of East 15 ft. Lot 3 D:2513-38 D:8-29
" Morton Ave D:2635-41 - D:8-36
15' Alley E. of Morton Ave. named Linder Alley Ord. 1776 D:25-229

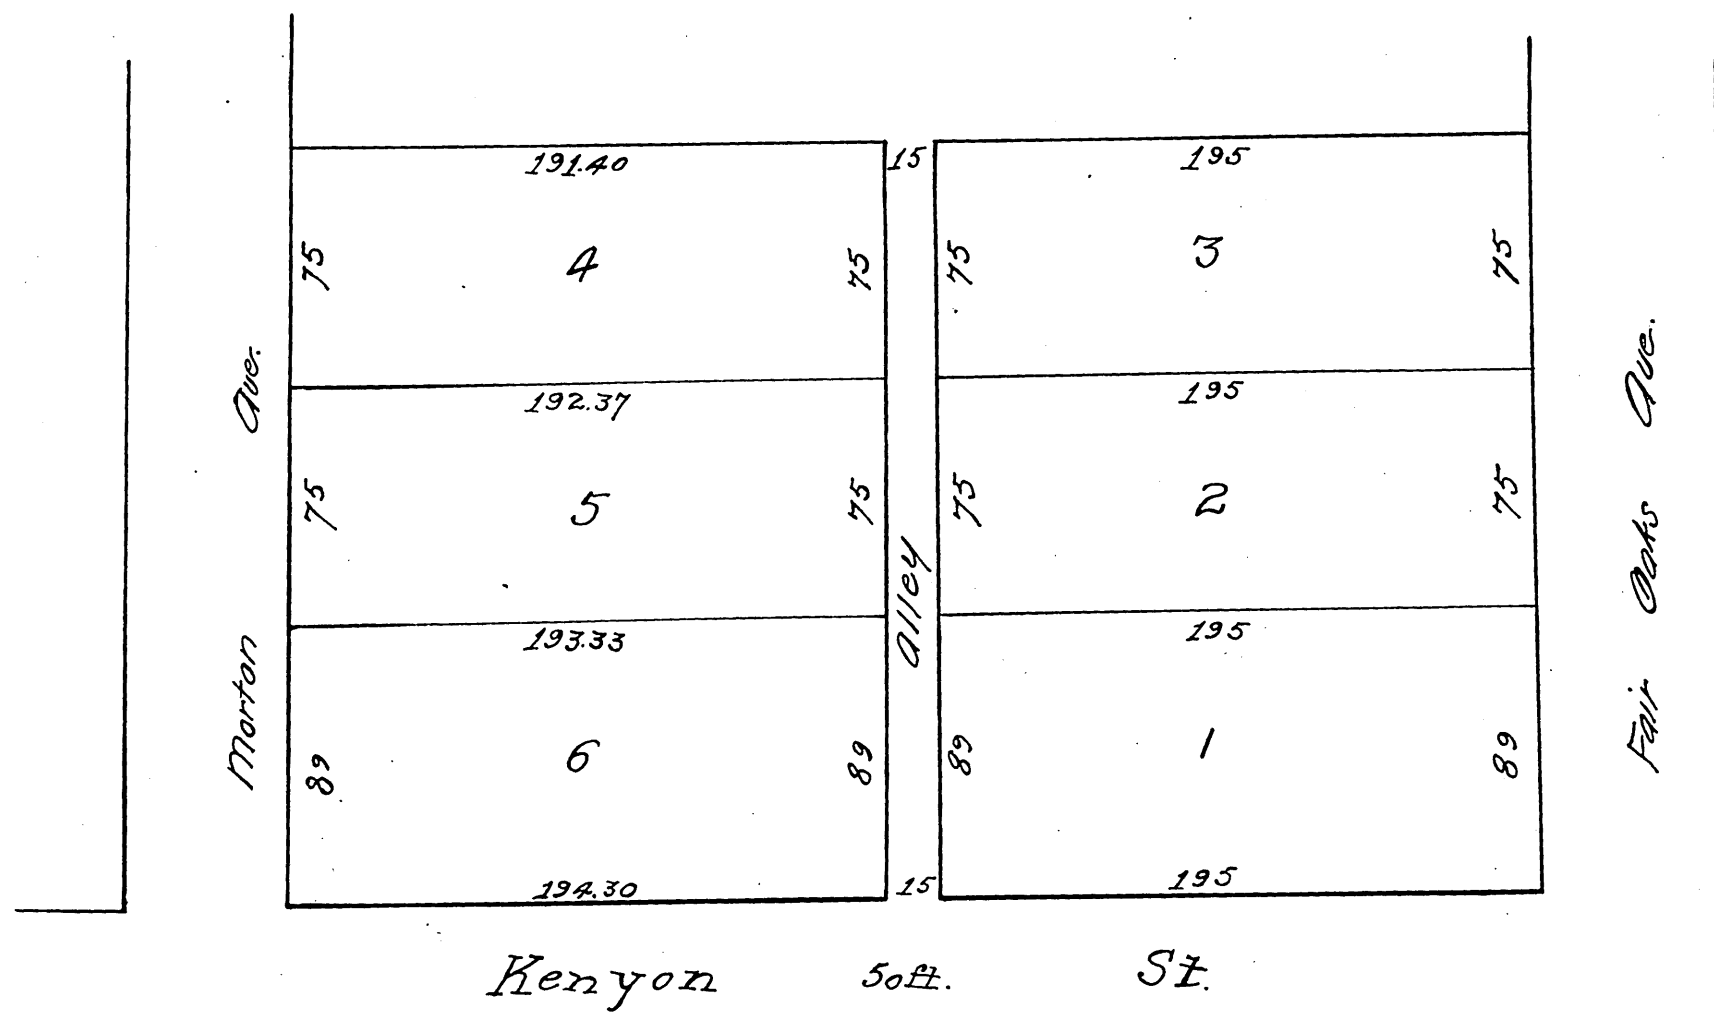

Recorded Aug. 27, 1887.
Request of F. Witte.

Kenyon St. changed to Tremont St. D:38-299-Ord. 2235

*Copy
1/1/11*