

MAP

OF

O. F. Giffin's Subdivision


OF

BLOCK 151

POMONA, CAL.

5675 68 FT. 1/4

JAS. T. TAYLOR & CO.
SURVEYORS.

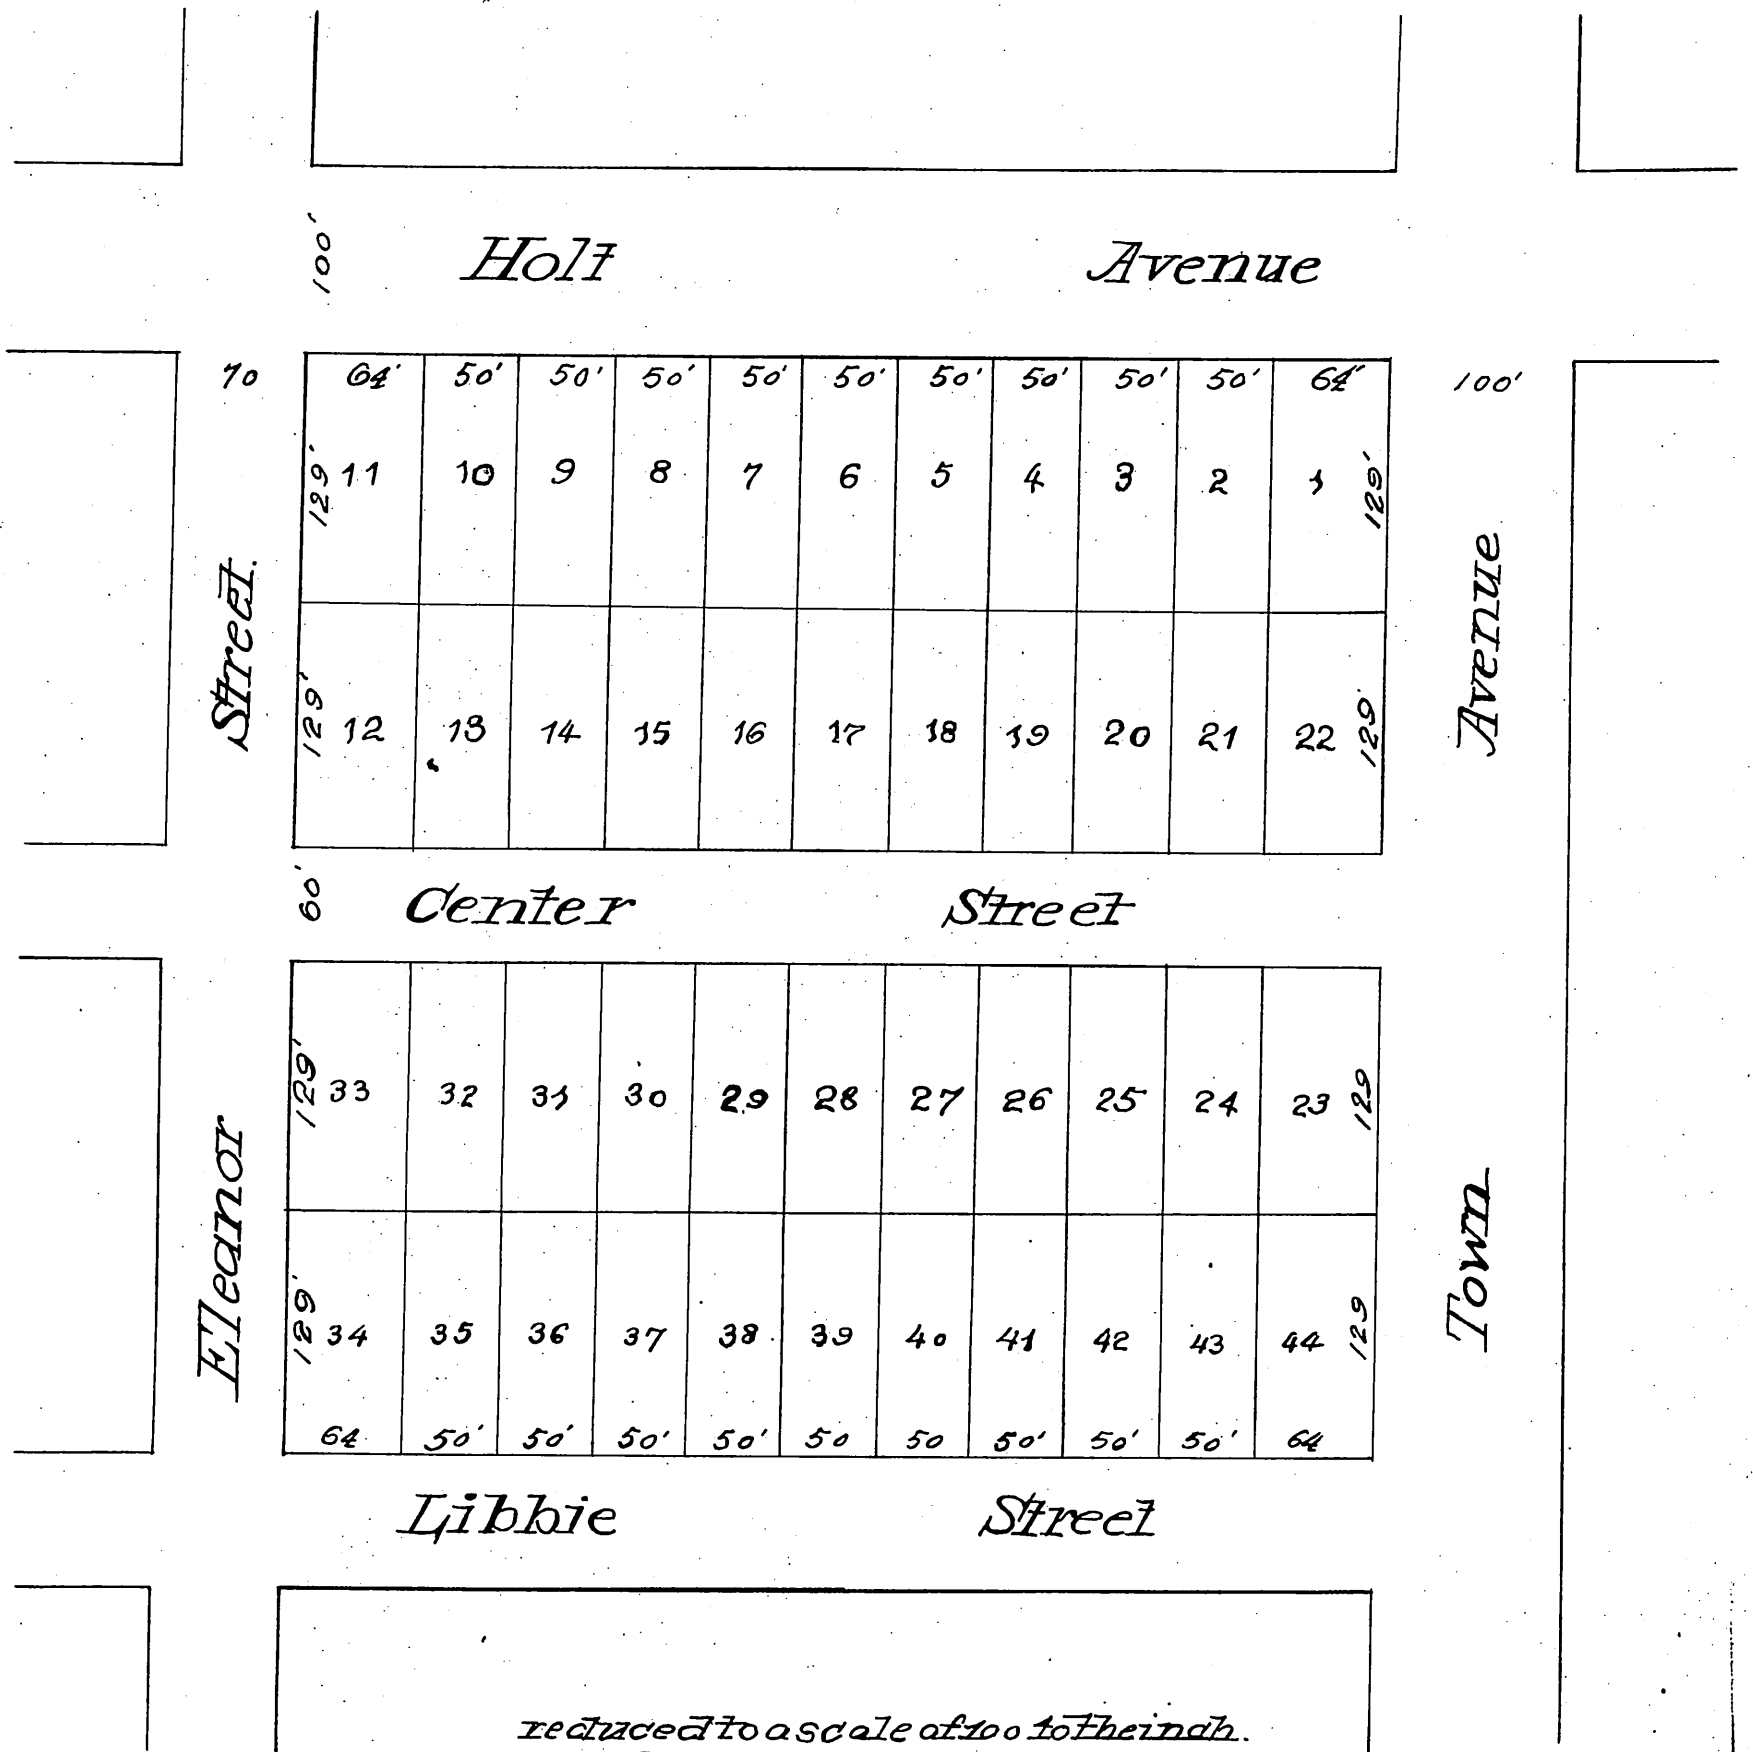

100' Holt Avenue

70 Street	64'	50'	50'	50'	50'	50'	50'	50'	50'	50'	64'	100' Avenue	
	129'	11	10	9	8	7	6	5	4	3	2		1
	129'	12	13	14	15	16	17	18	19	20	21	22	129'

60 Center Street

Eleanor Street	129'	33	32	31	30	29	28	27	26	25	24	23	Town Avenue
	129'	34	35	36	37	38	39	40	41	42	43	44	
	64'	50'	50'	50'	50'	50'	50'	50'	50'	50'	50'	64'	

Libbie Street

reduced to a scale of 100 to the inch.
 recorded Sept. 1, 1887, at 5 P.M. at request
 of the Los. Ang. Land Bureau.
 Libbie St changed to Monterey Ave Ord 319 D. 6-182.

Confirmed
C.M.M.