


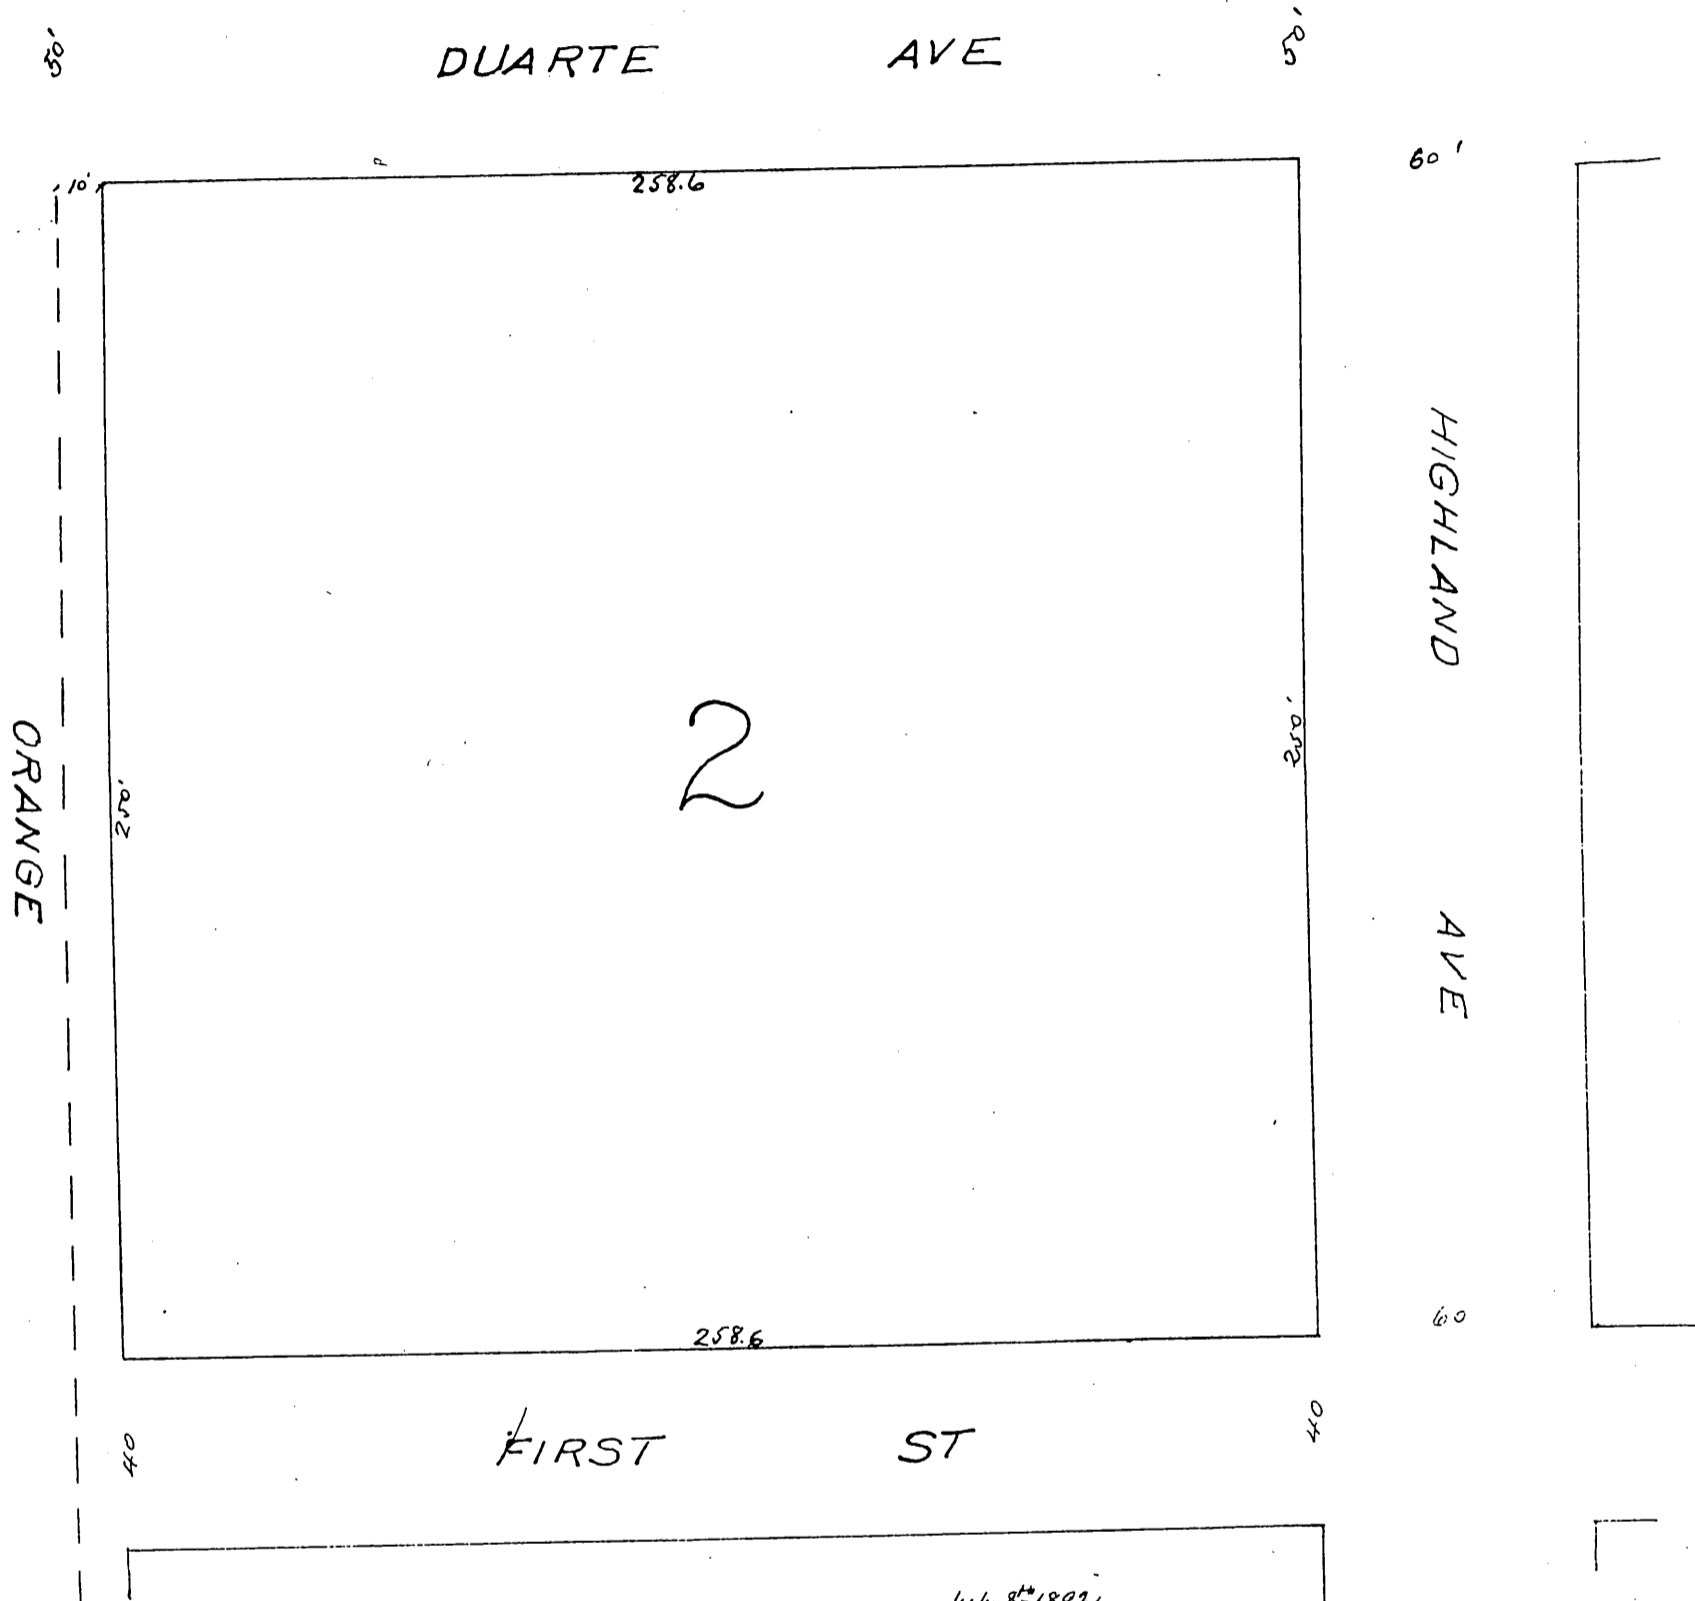

MAP of Block N^o 2 Town of Duarte

Showing Alley Vacated by Order of 1st
Board of Supervisors July 8th 1892

SCALE 40 FT TO 1 INCH



July 8th 1892
 This being the time duly set for hearing the petition of
 D. S. Shrade et al, for the vacation of the Alley in Block Two
 Subdivision of Duarte, the same is read and motion of Su-
 pervisor Davis duly carried, ordered that the said alley be
 and the same is hereby declared vacated and abandoned con-
 ditioned upon the petitioner herein file a map with the County
 Recorder showing such vacation

T. H. Ward
 Clerk
 By Henry S. Knapp
 Deputy

A full true and correct copy of original
 recorded Jul 26 1892 at 15 min past 11 am
 at request of J. H. Gorman
 J. A. Kelly County Recorder
 By W. W. Miller Deputy